





ADALTAFLA

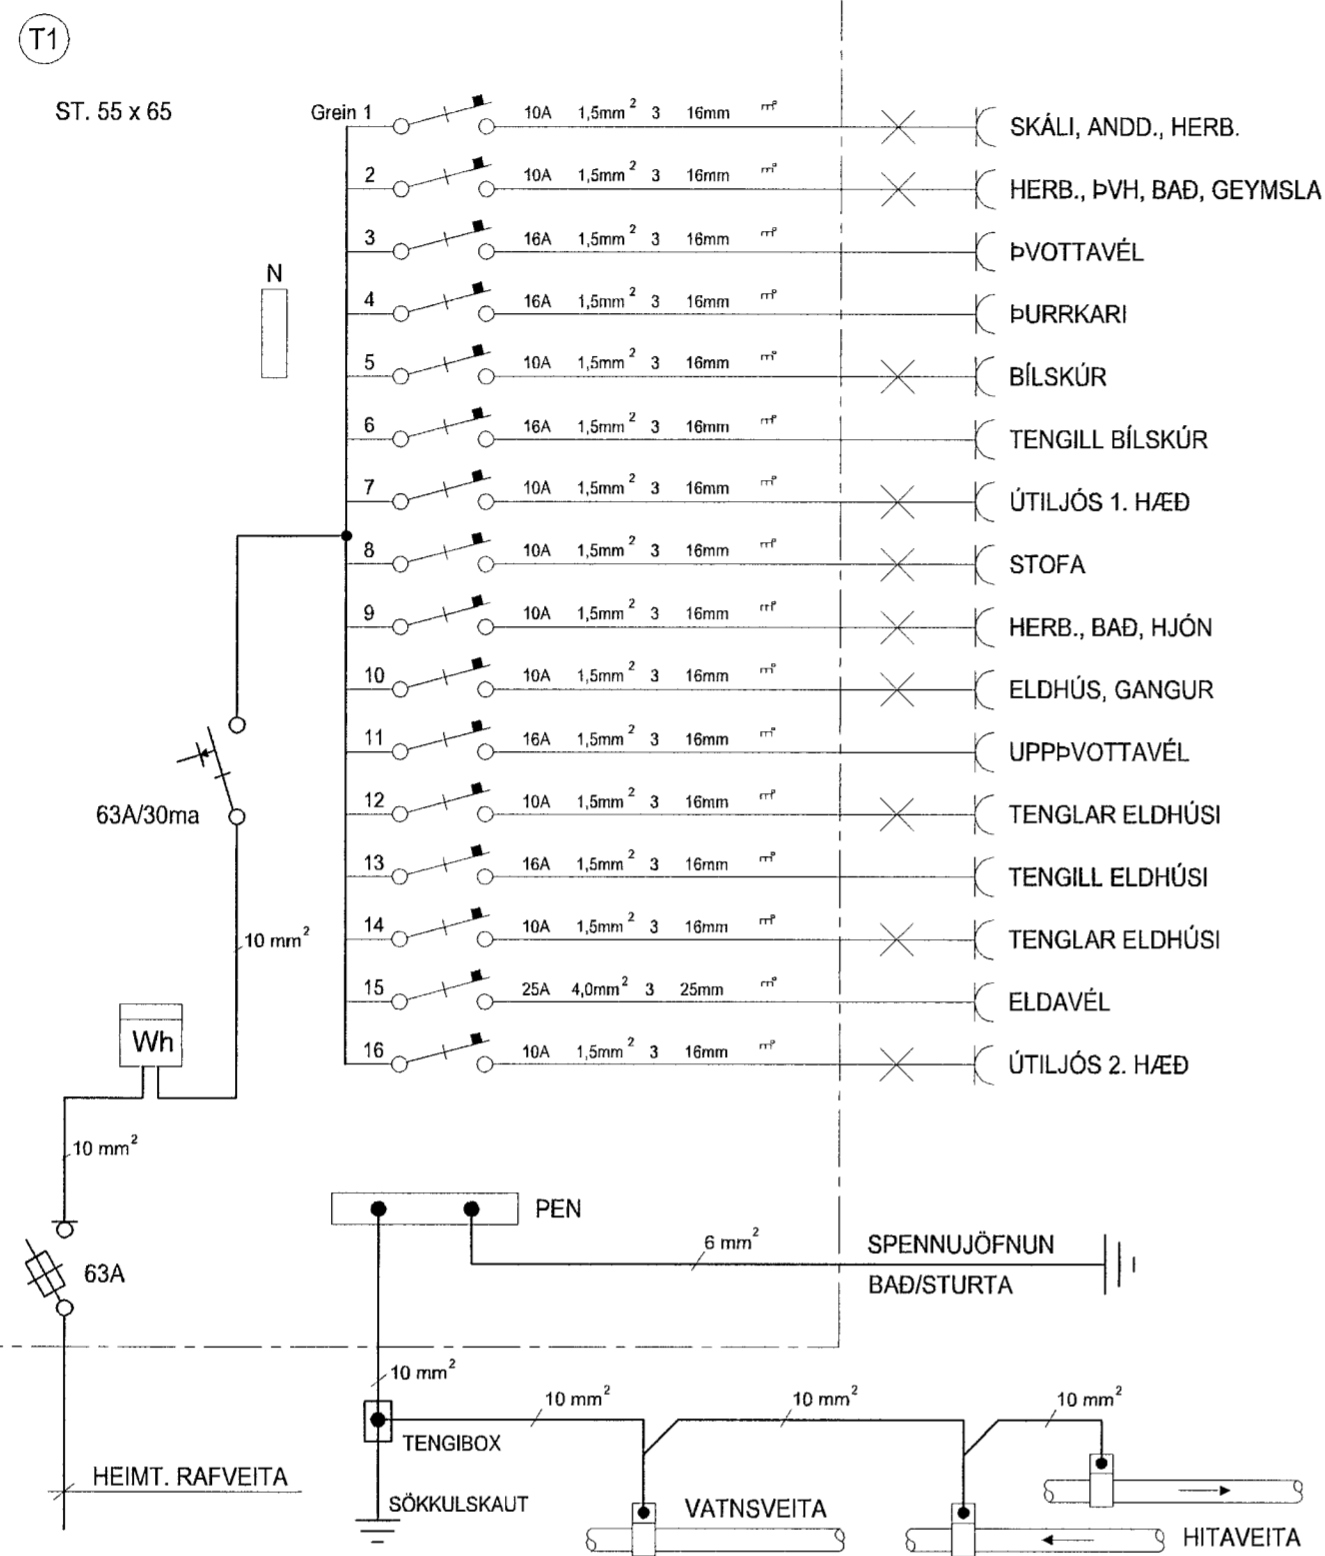

AFSTÖÐUMYND MKV. 1:500

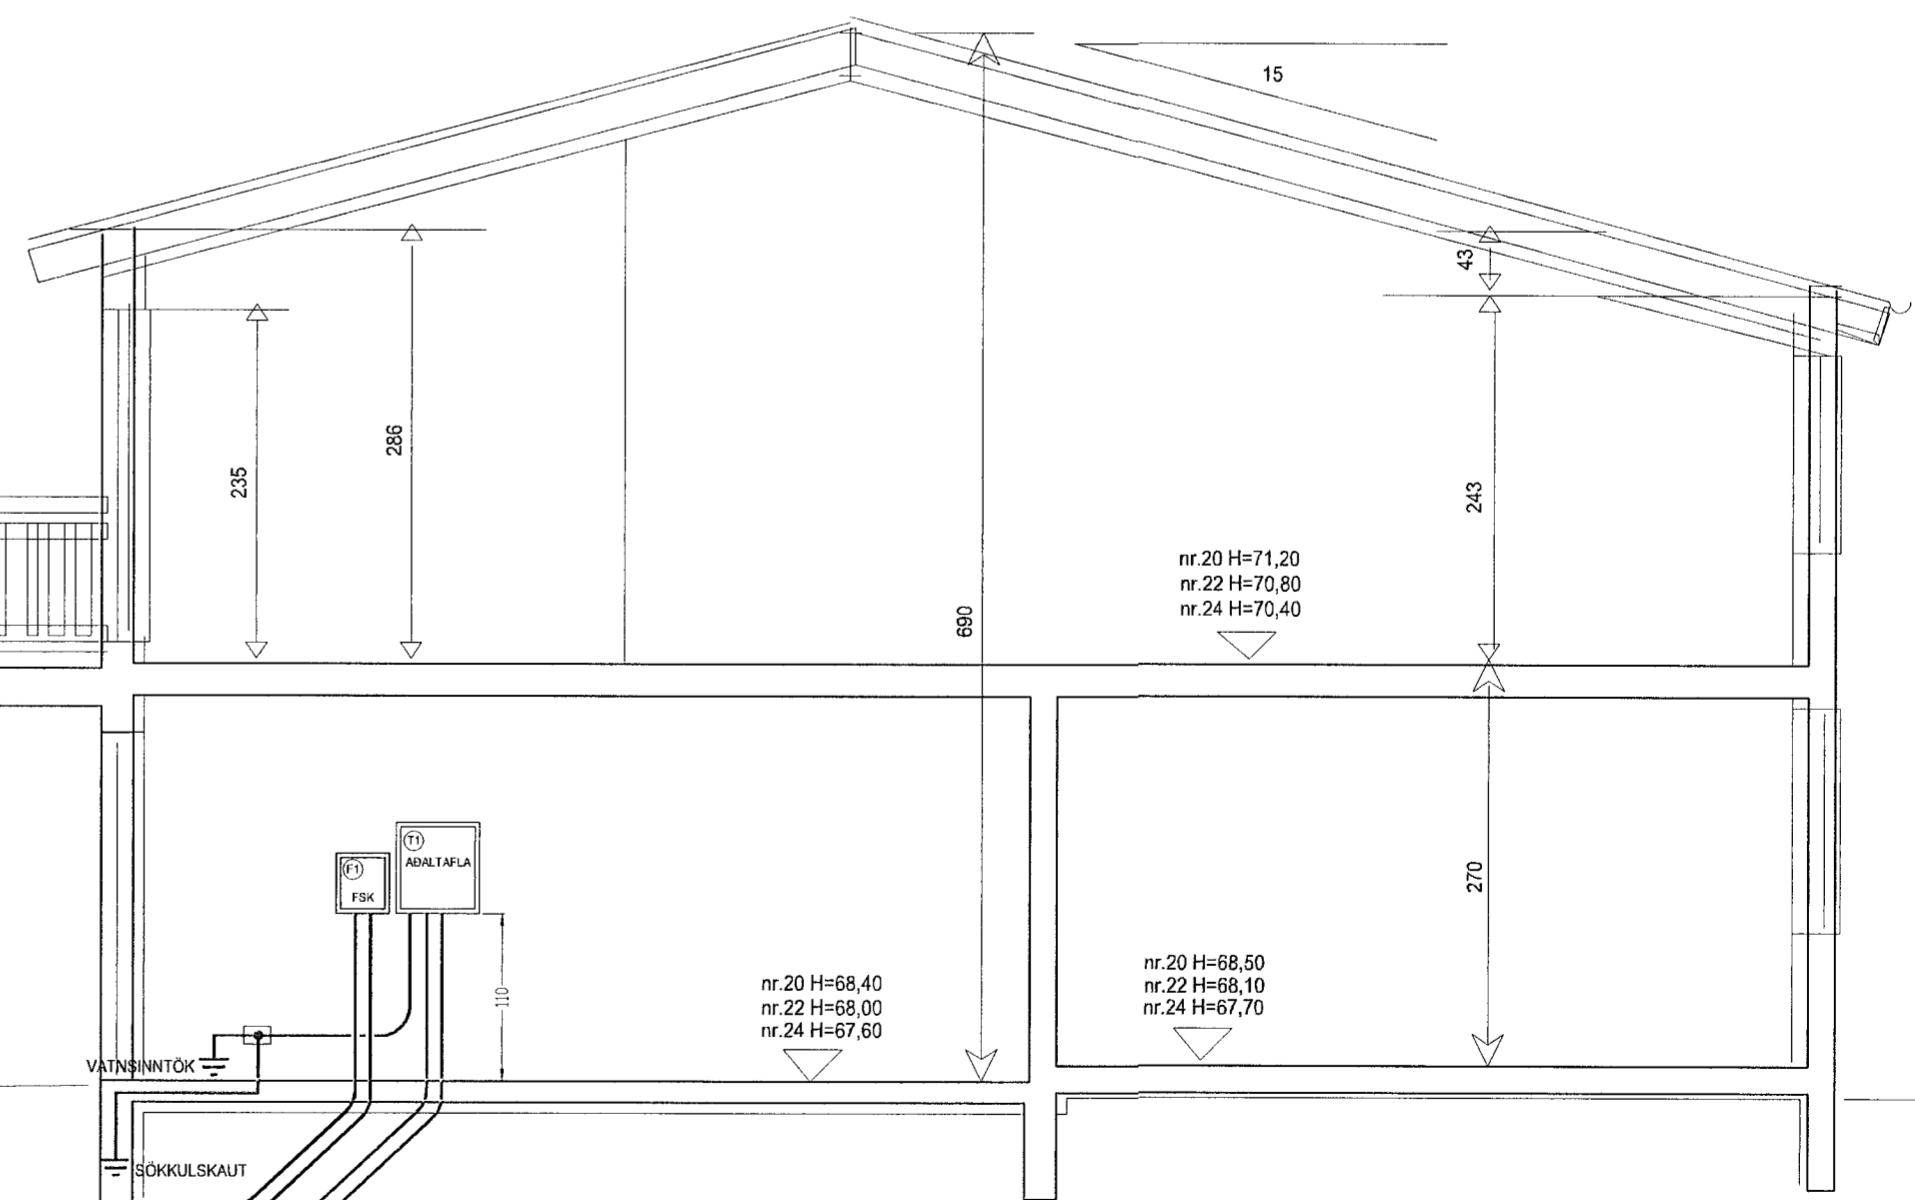

SNID A-A MKV. 1:50

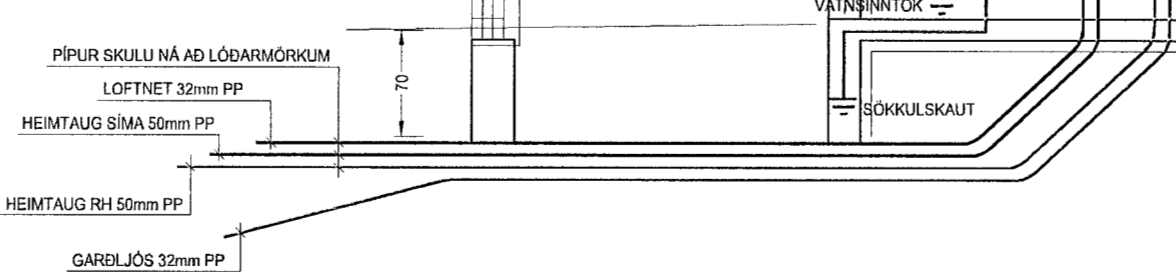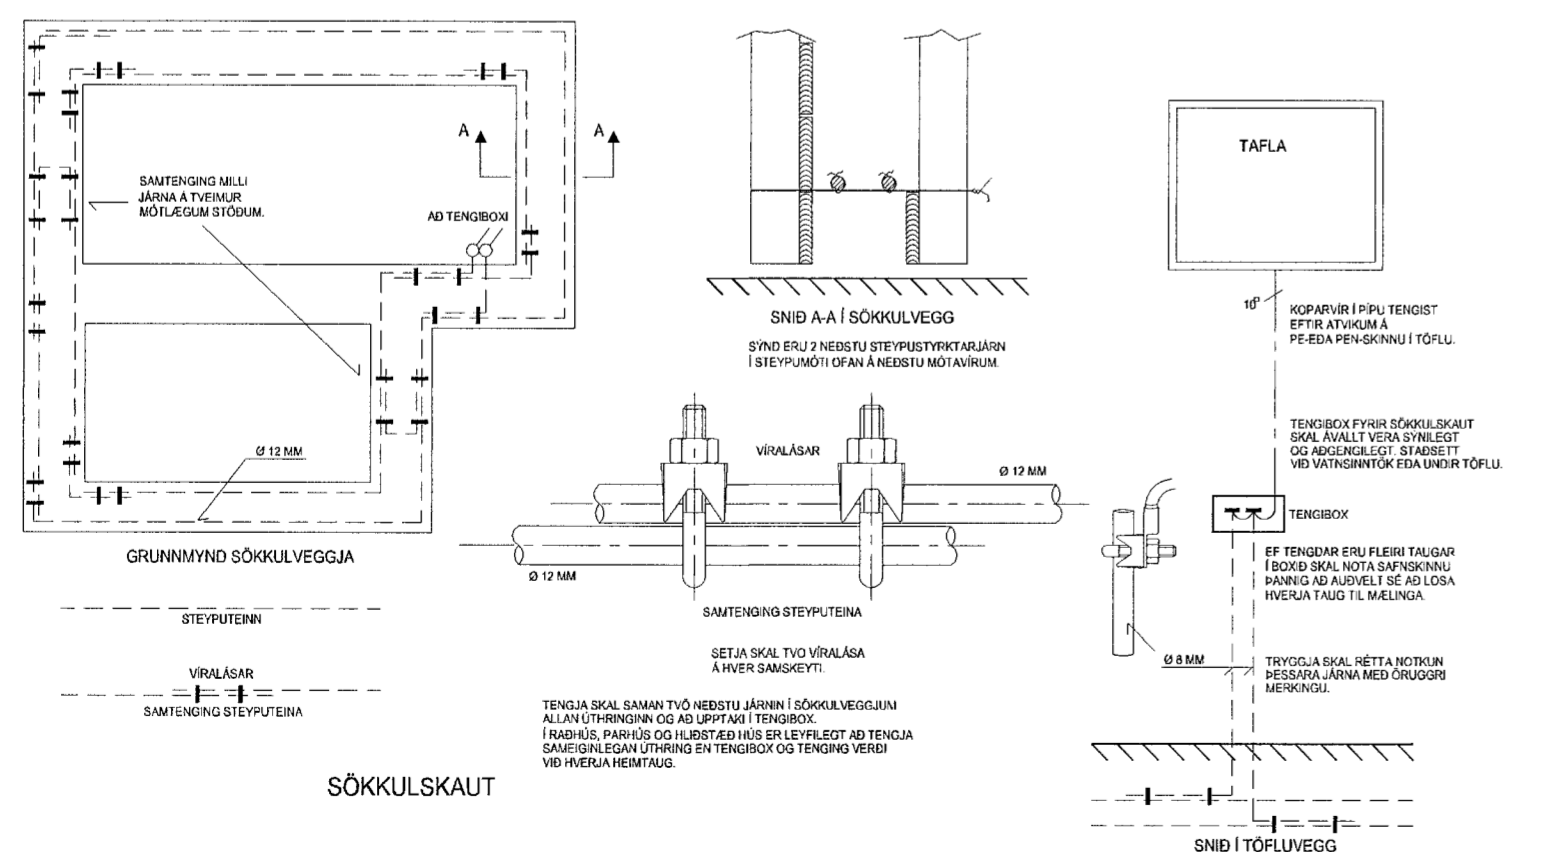

DAGS.	11.04.2002	SÍDA NR.	3 AF 3	HANNAD	HKE	VERKEFNI	ERLUÁS 24
TEIKN. NR.	AR-03	TÖLVUHEITI	GRERLUAS20-24	TEIKNAD	PHS	RAFLÖGN	RAFLÖGN
VERKHLUTI		BREYTING A		YFIRFARID	HKE		
MKV.	1:50 OG 1:500	BREYTING B					