
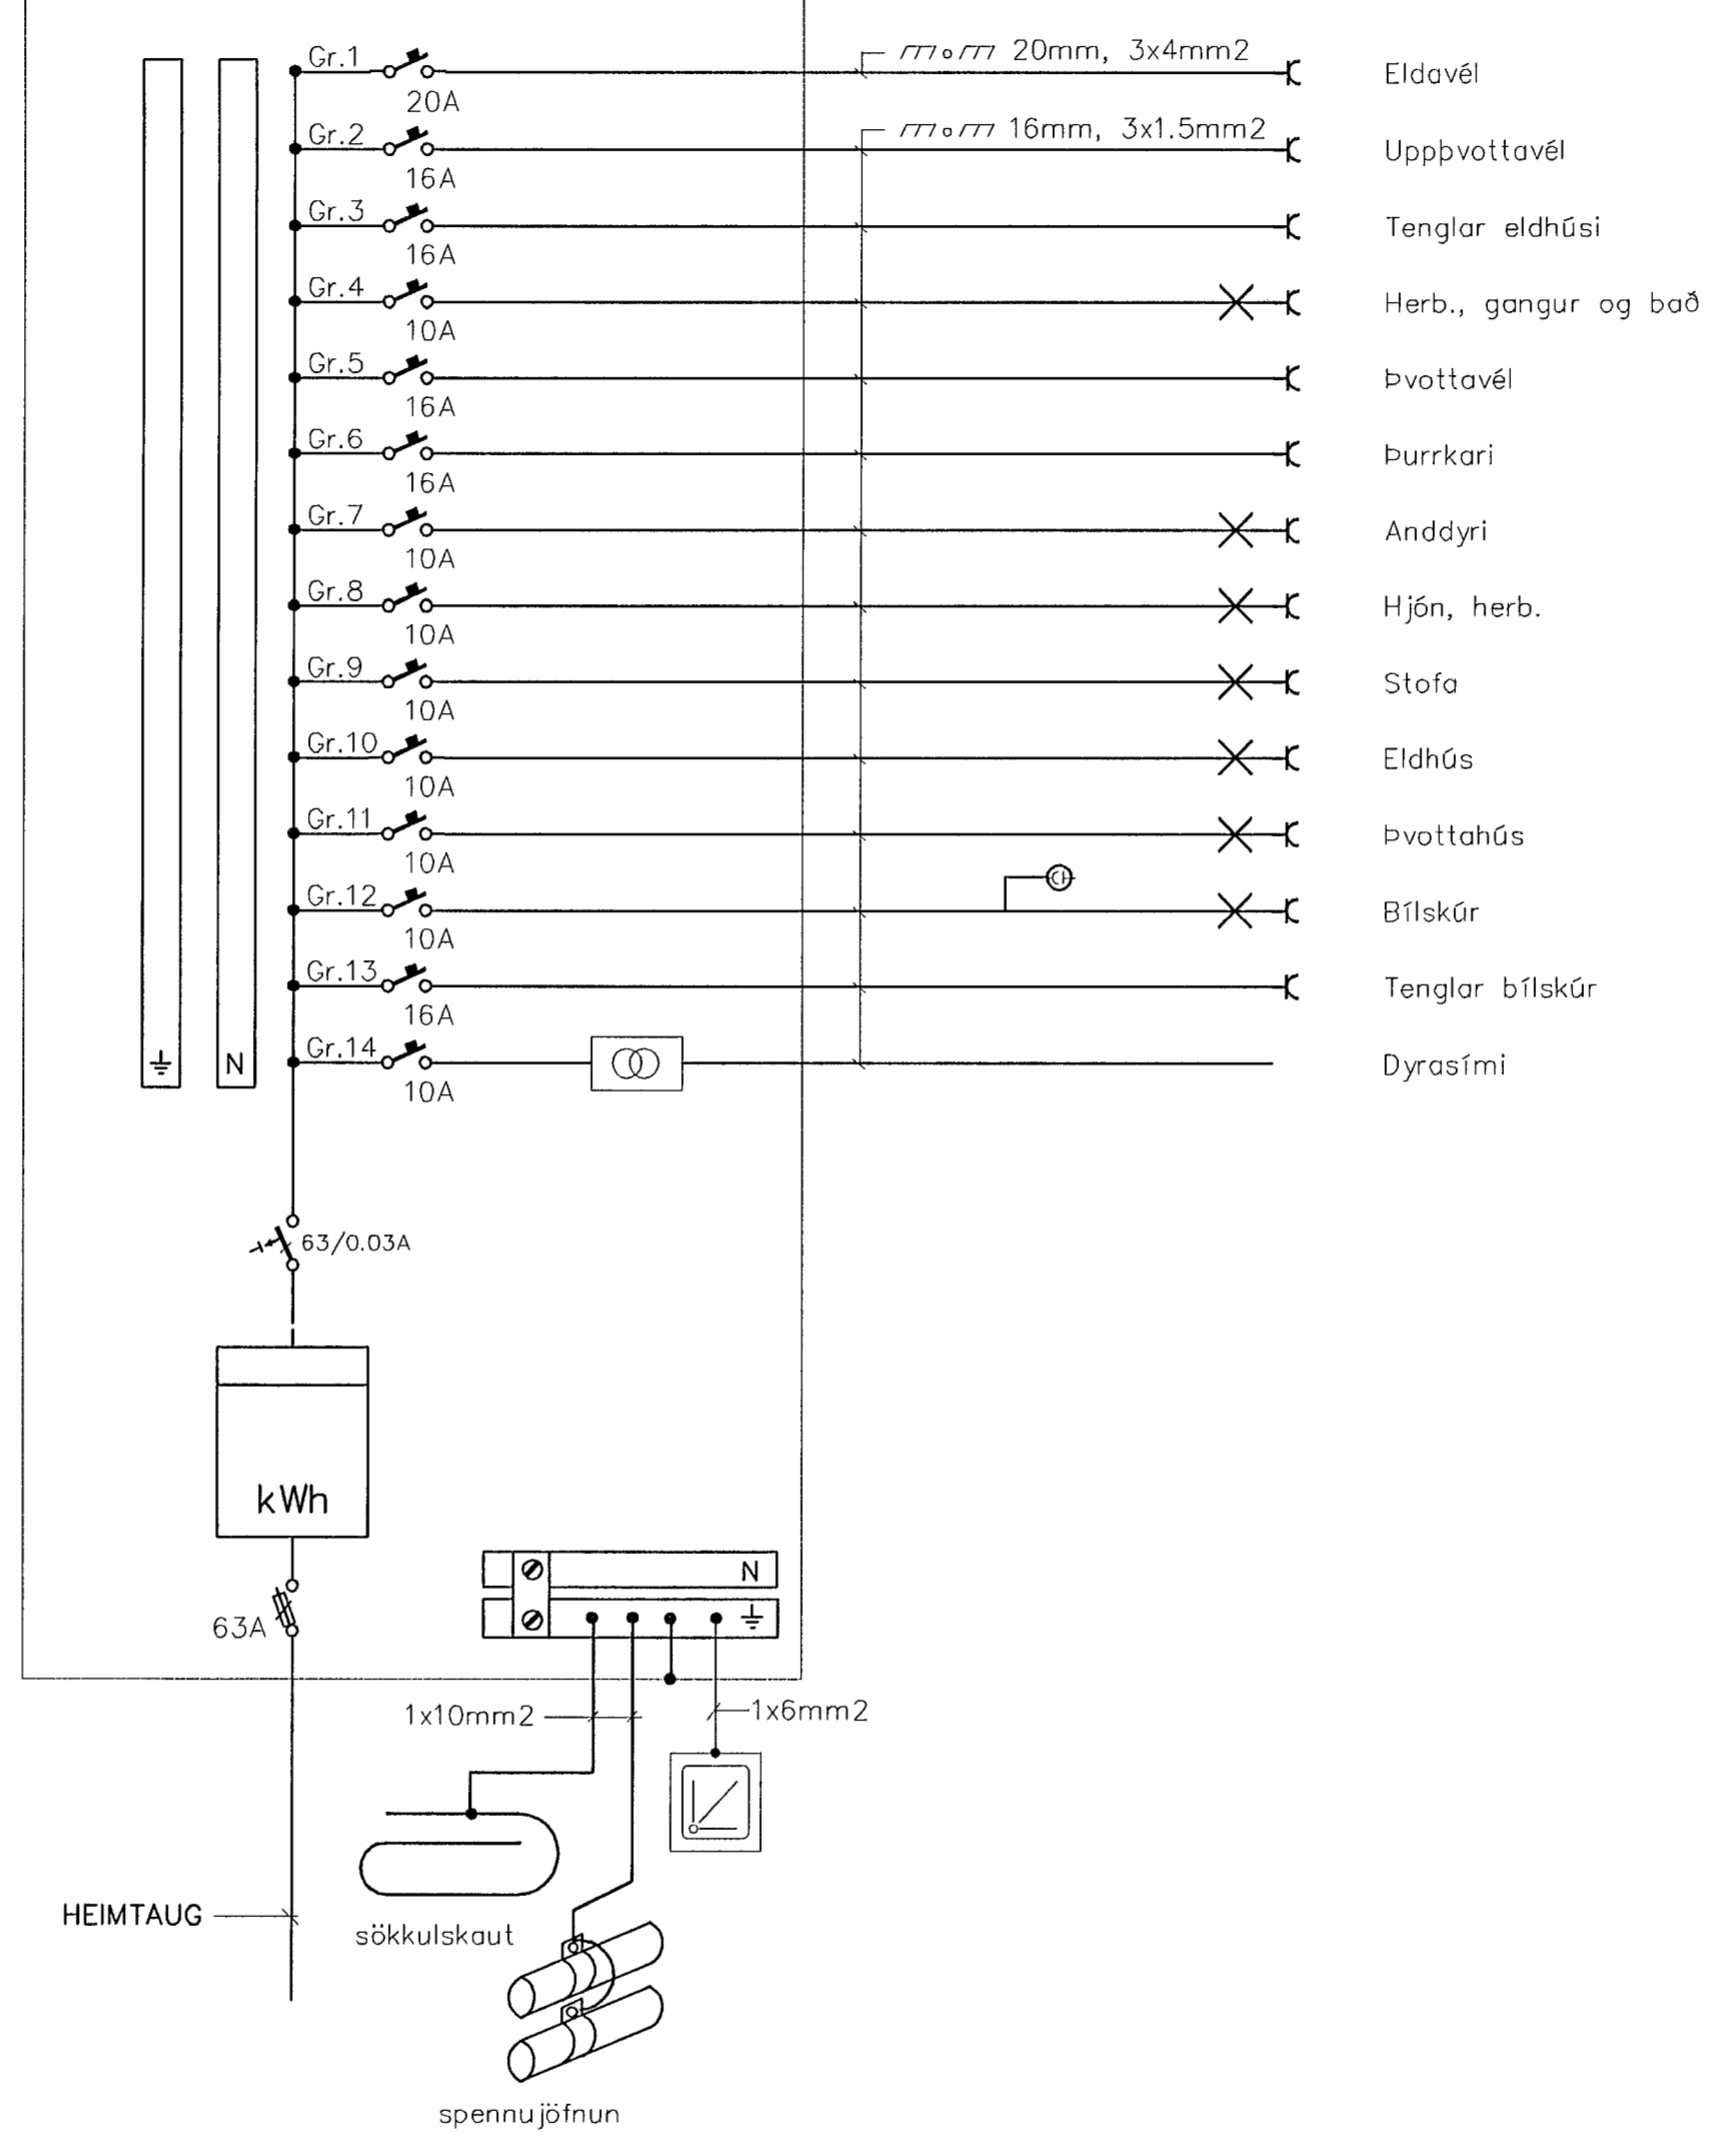


ADALTAFLA 650x550x215 IP 31

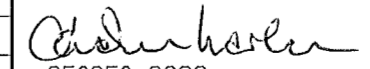

			<b>TEKNIÞJÓNUSTAN SF</b> Lágúla 5-10B Reykjavík sími 581 3844 fax 581 4740 e-mail tth @ itn.is  250250-3989		<b>Gauksás 3 Hafnarfirði</b> Einlínnumynd Lágspennulagnir Rafagnateikning		Hannað: AK Dags: 05.02 Teikn: AK Yfirfarið: Kvarði: Nr.: 0206-3 Blað.: 3 Af.: 8	
Br.	Dags.	Breyting						