



ADALTAFLA


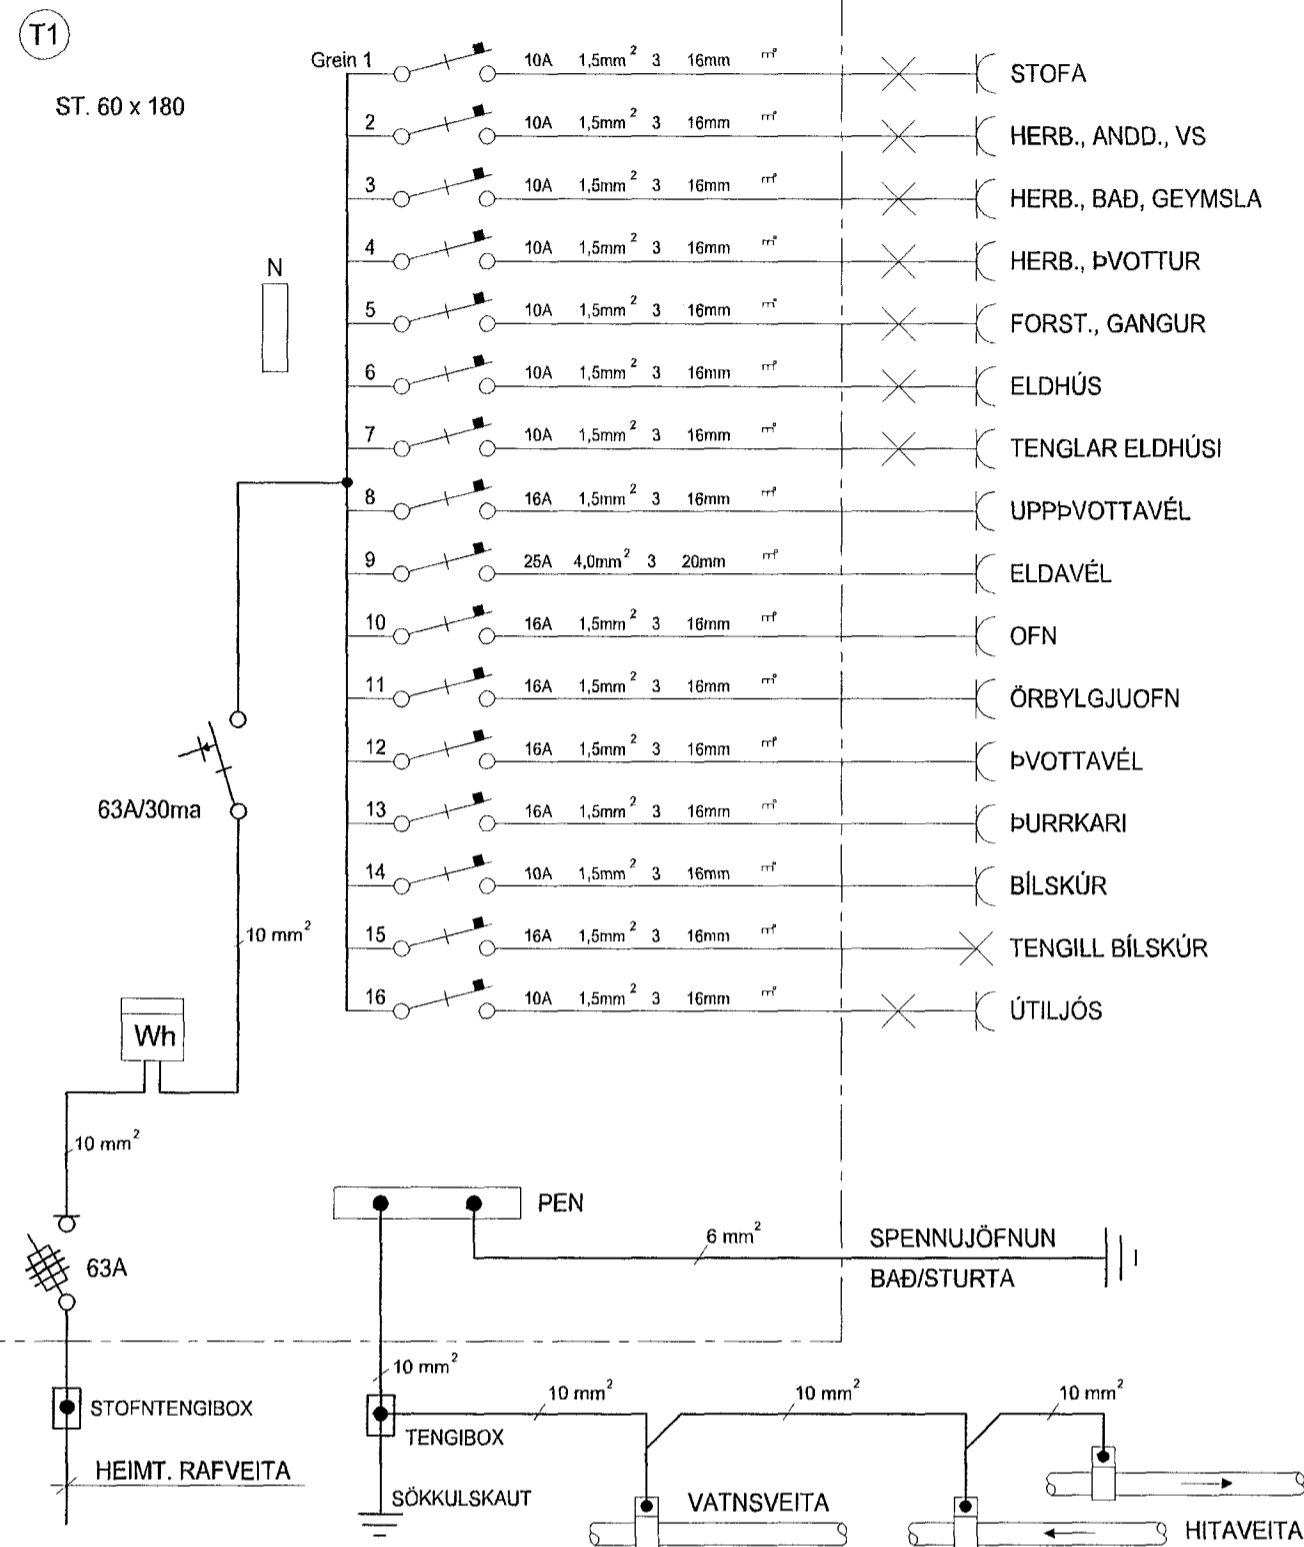


HÚSVEITA TENGIST Á FASA S.

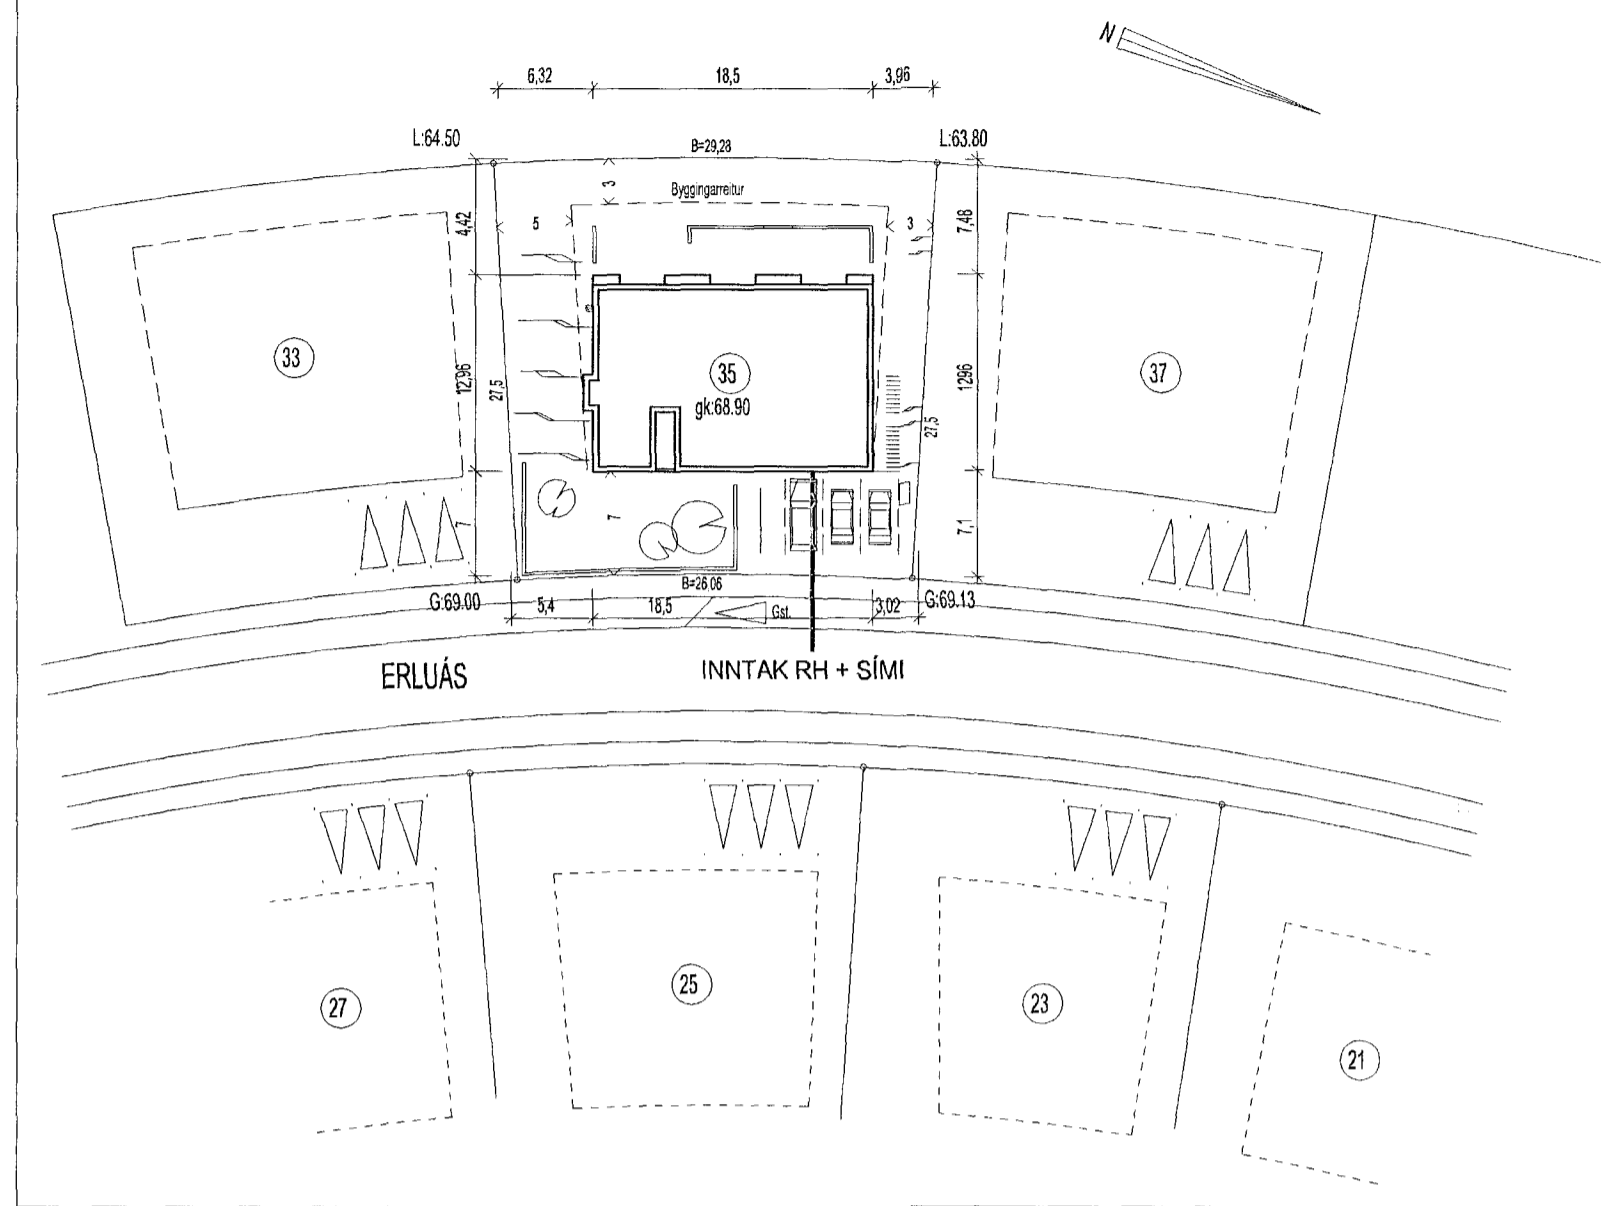

AFSTÖÐUMYND MKV. 1:500

Inntök samþykkt 13/6 2002,
f.h. HITAVEITU SUDURNES.
Björgur Þorbjörn

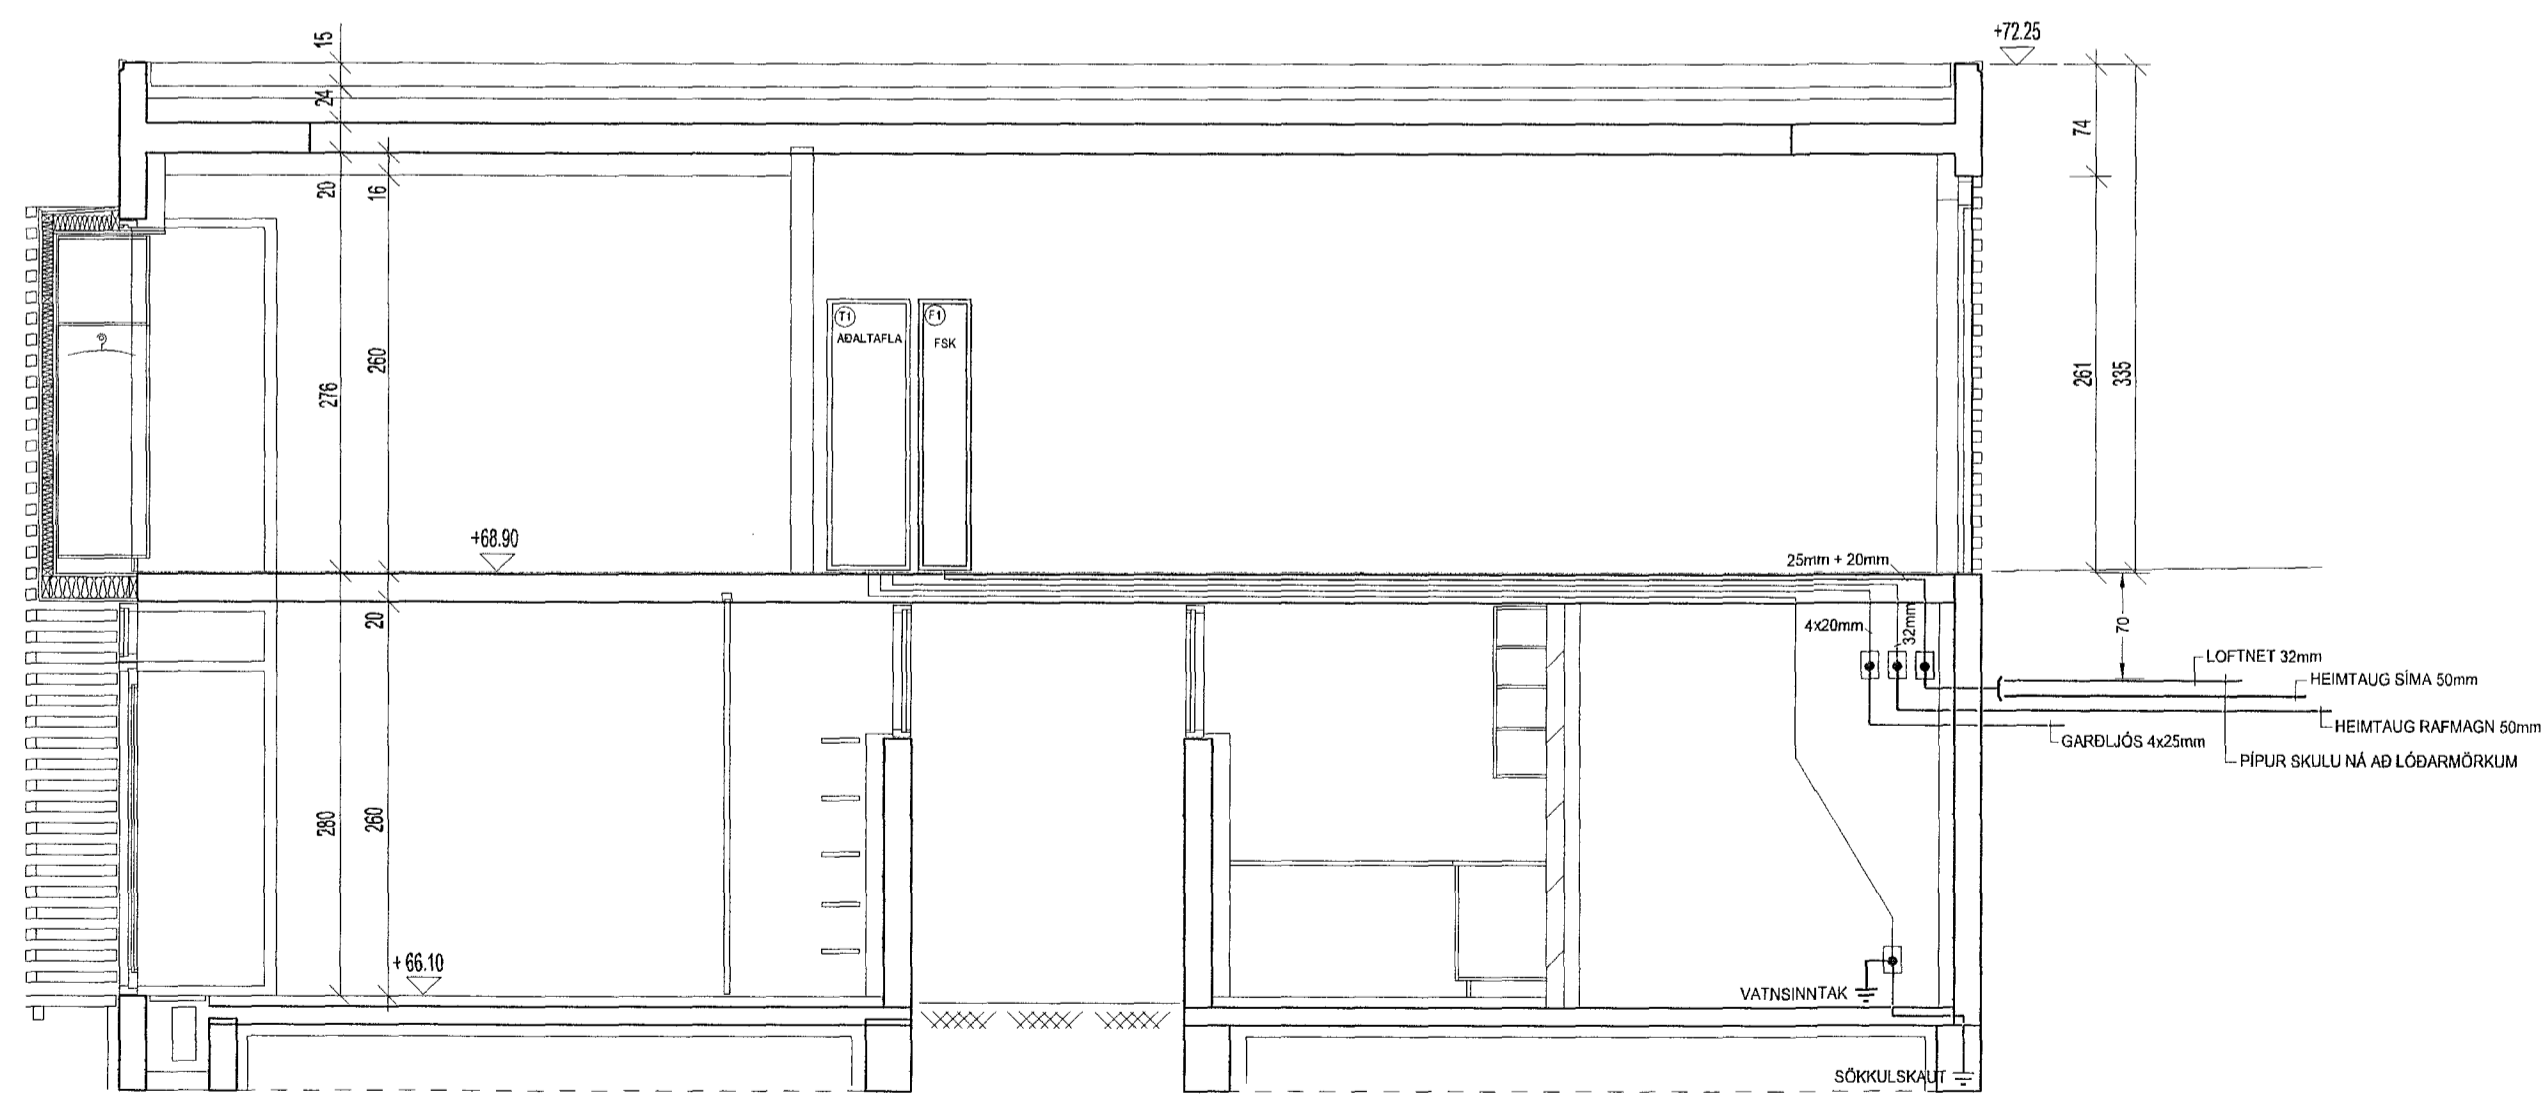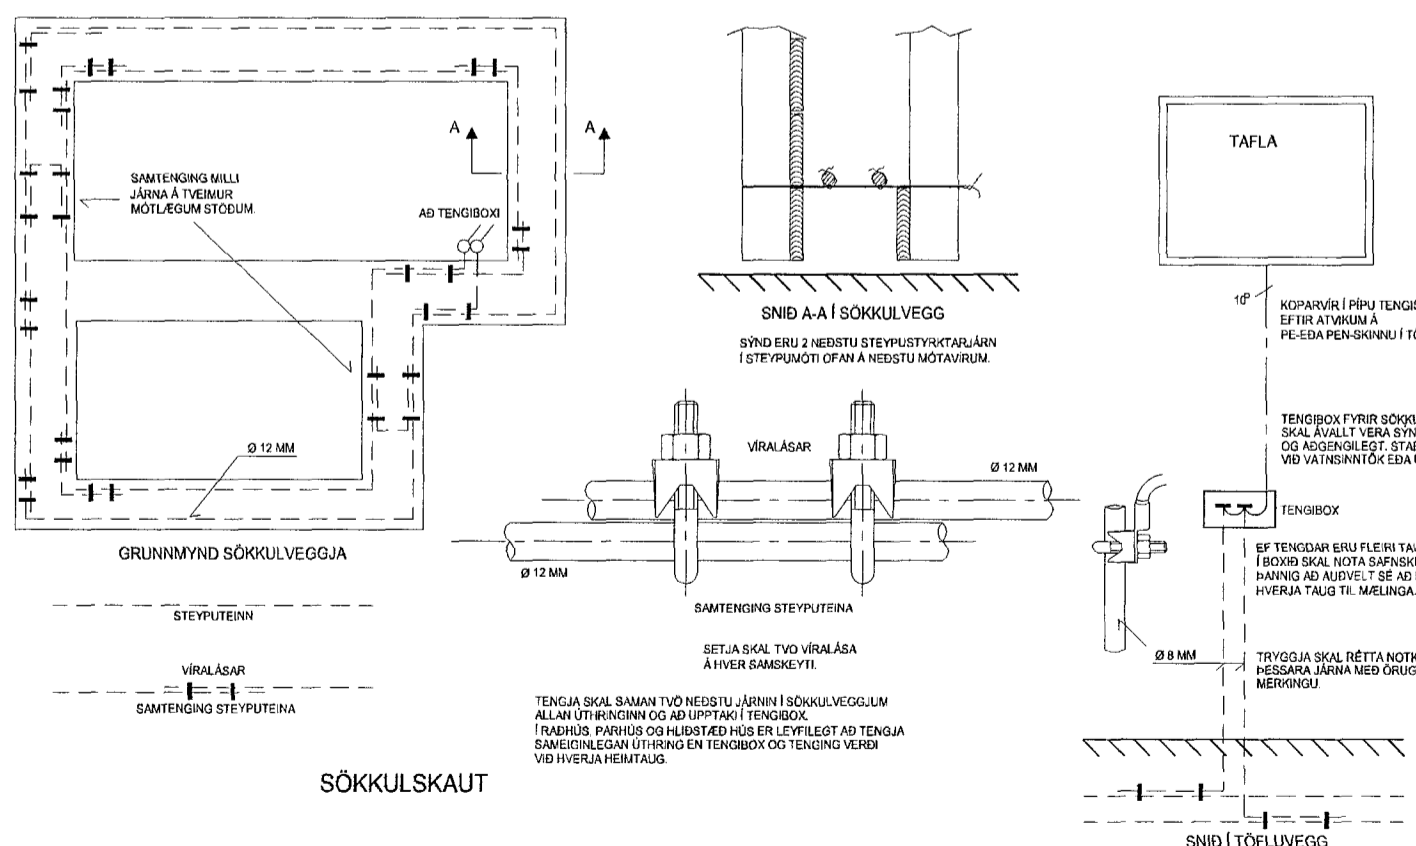

SNID A-A MKV. 1:500

4/34/1

DAGS.	03.05.2002	SÍÐA NR.	3 AF 3	HANNAÐ	HKE	VERKEFNI	ERLUÁS 35, HAFNARFIRÐI
TEIKN. NR.	AR-03	TÖLVUHEITI	GRERLUAS35	TEIKNAD	PHS	RAFLÖGN	HEIMTAUGARTEIKNING
VERKHLUTI		BREYTING A		YFIRFARID	HKE		
MKV.	1:50 OG 1:500	BREYTING B					