

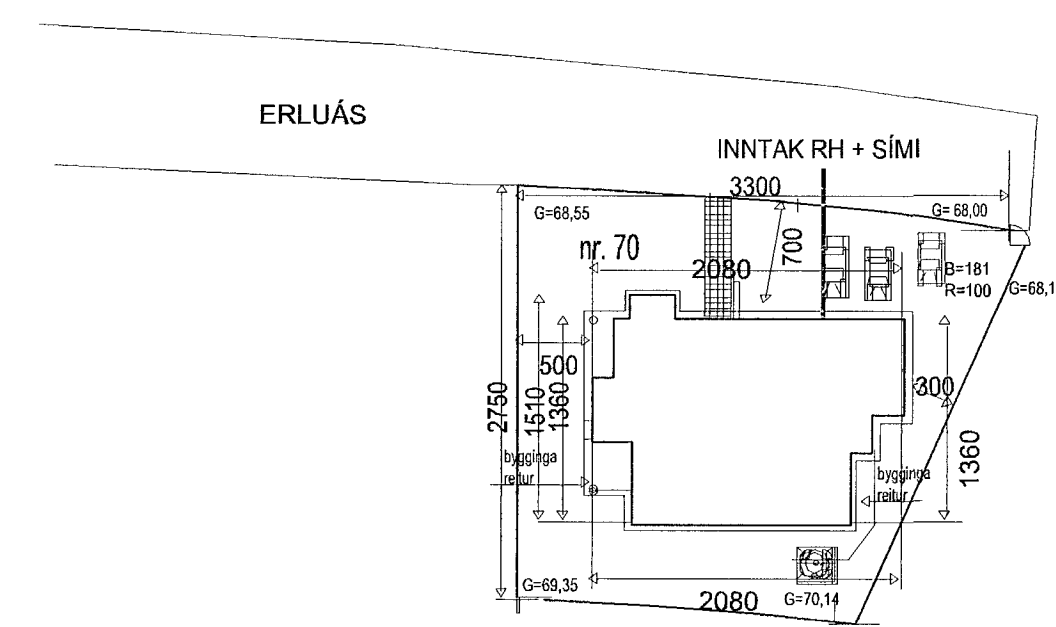
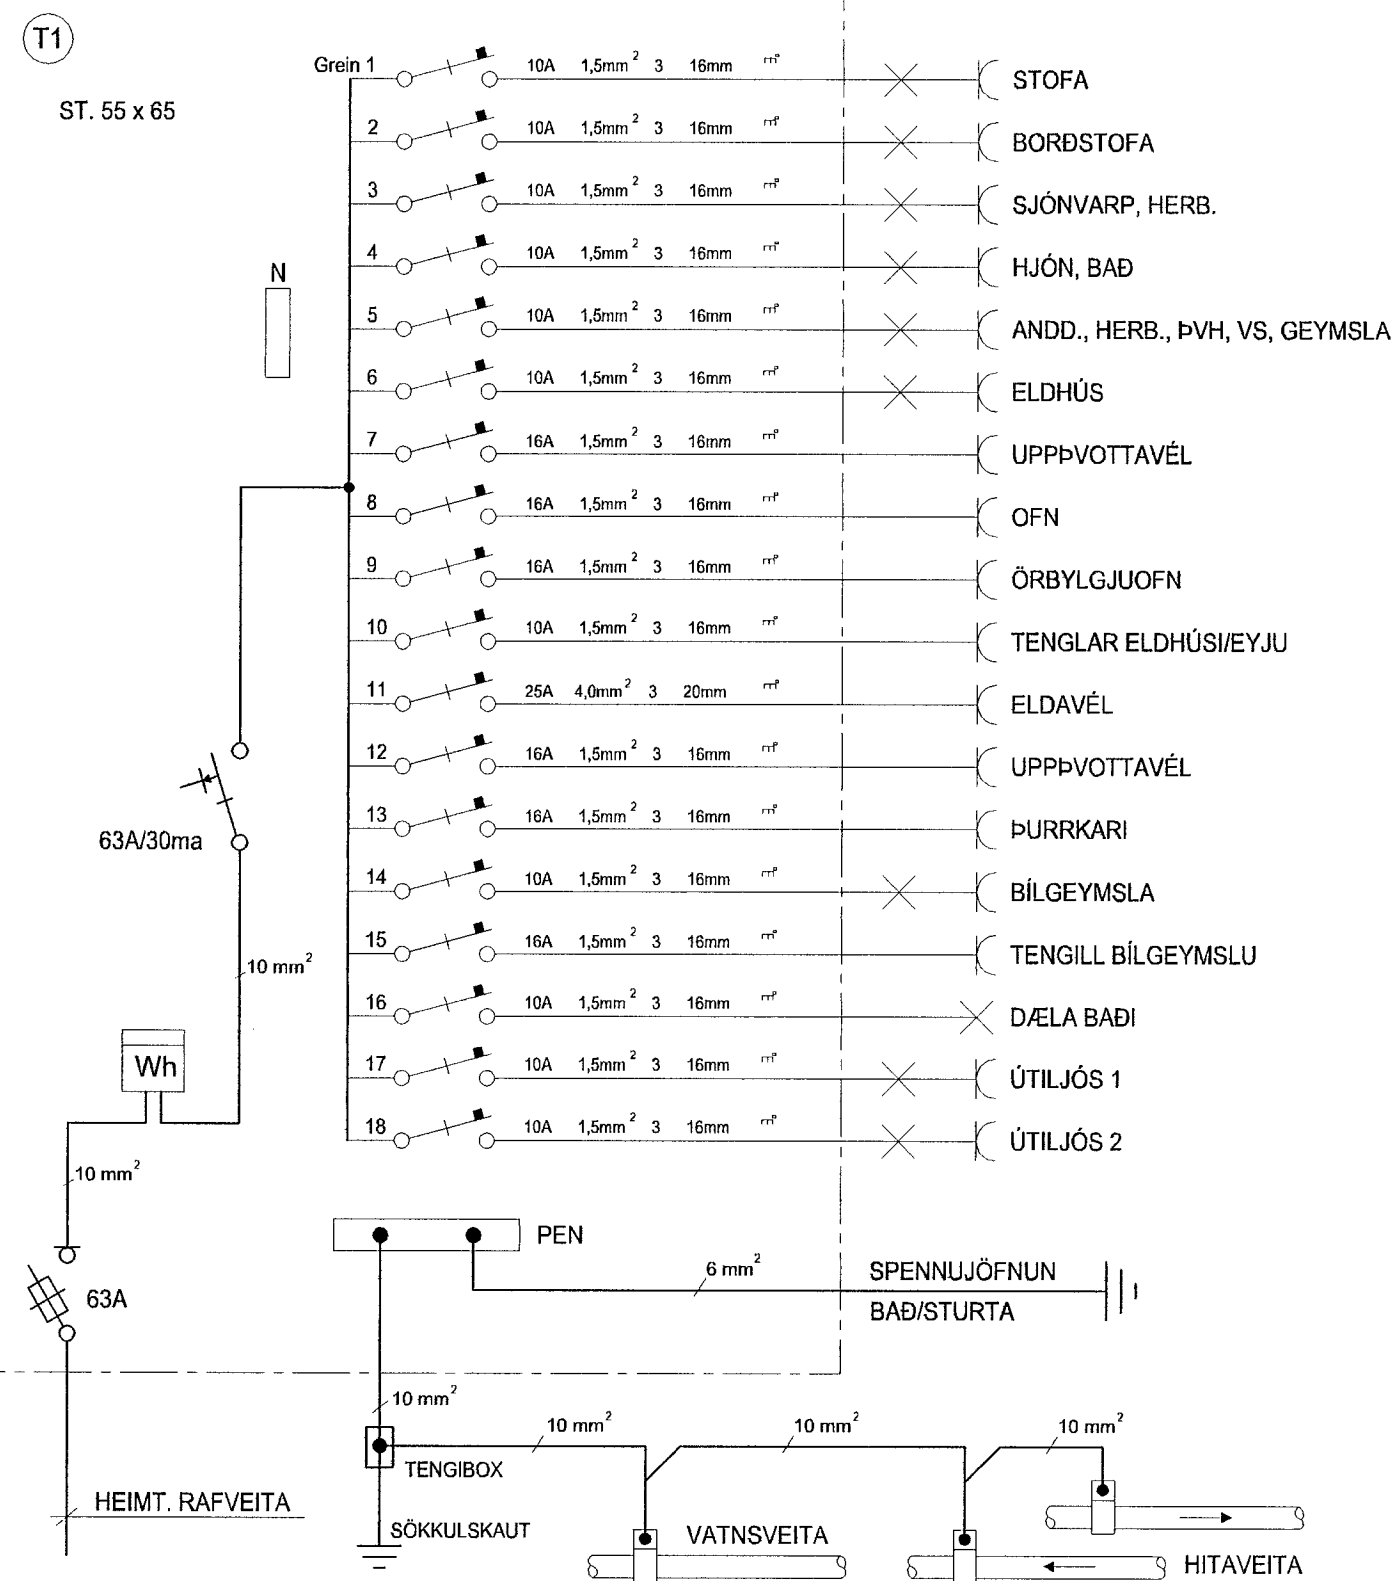


ADALTAFLA

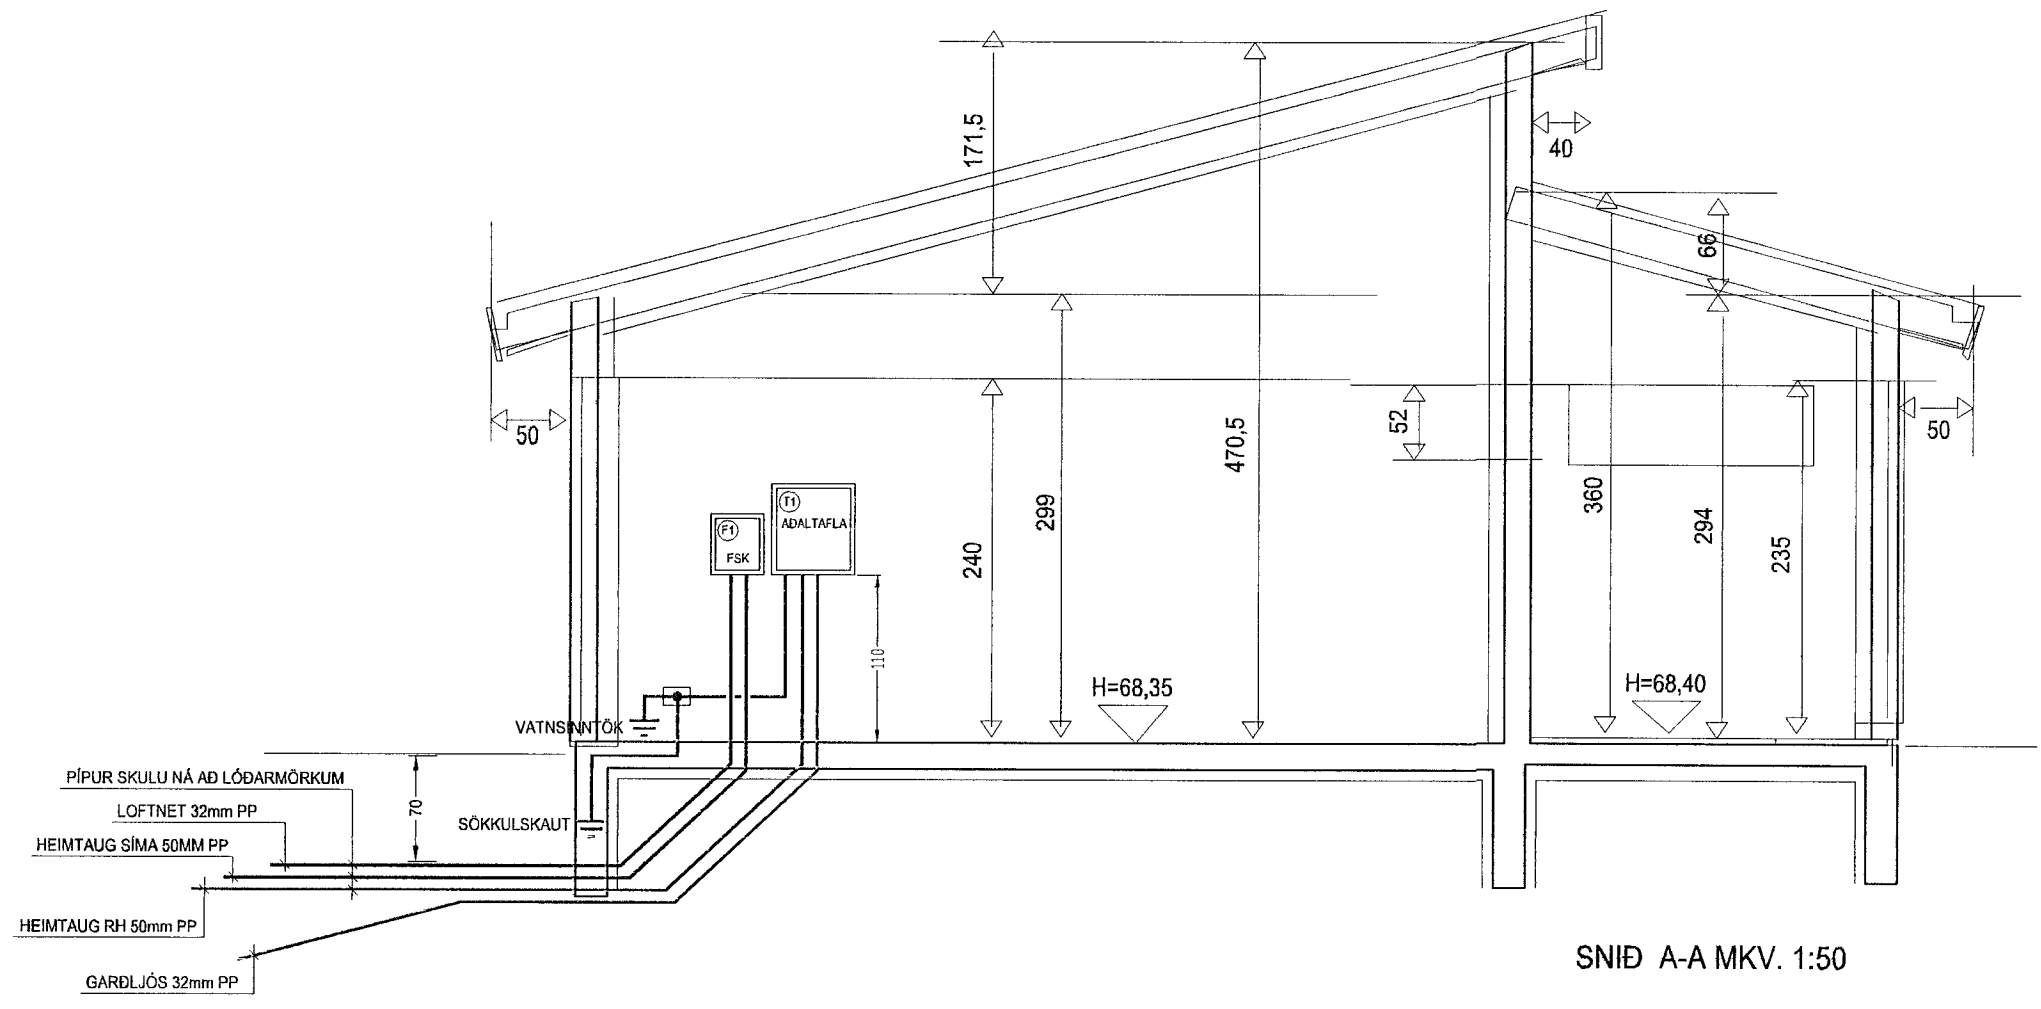


AFSTÖÐUMYND MKV. 1:500

HÚSVEITA TENGIST Á FASA T.

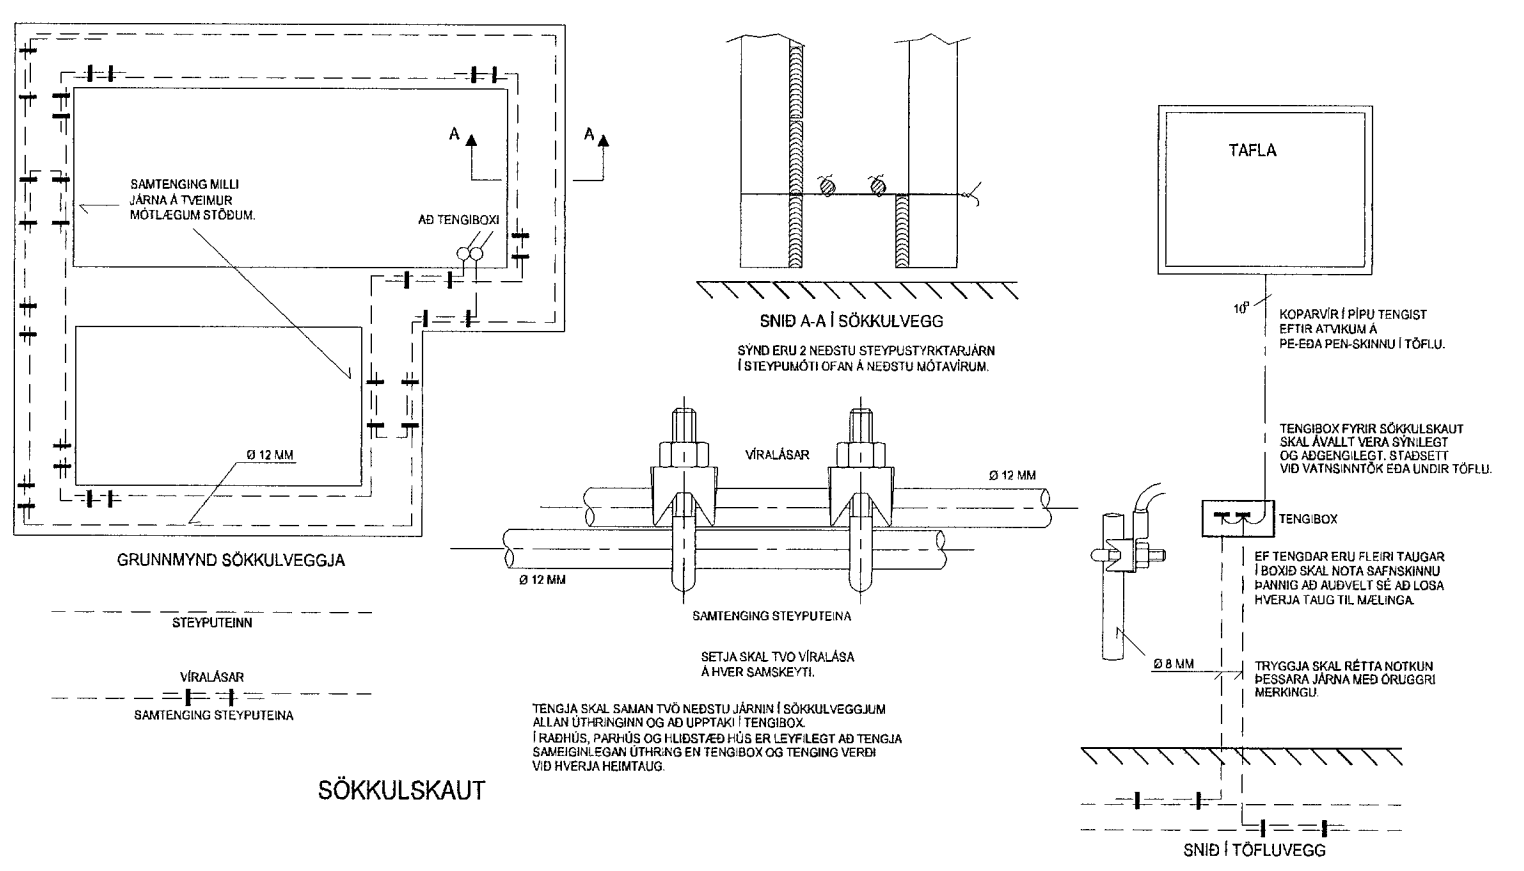

SNIB A-A MKV. 1:50

HELGI KR. EIRIKSSON RAFLAGNAHÖNNUN  
  
 KT. 110156-2789

SKIPHOLT 37, 108 REYKJAVÍK S:568-8388  
 E-MAIL: TEIKN@LUMEX.IS

DAGS.	30.04.2002	SÍÐA NR.	3 AF 3	HANNAD	HKE	VERKEFNI	ERLUÁS 70
TEIKN. NR.	AR-03	TÖLVUHEITI	GRERLUAS70	TEIKNAD	PHS	RAFLÖGN	RAFLÖGN
VERKHLUTI		BREYTING A		YFIRFARID	HKE		
MKV.	1:50 OG 1:500	BREYTING B					