

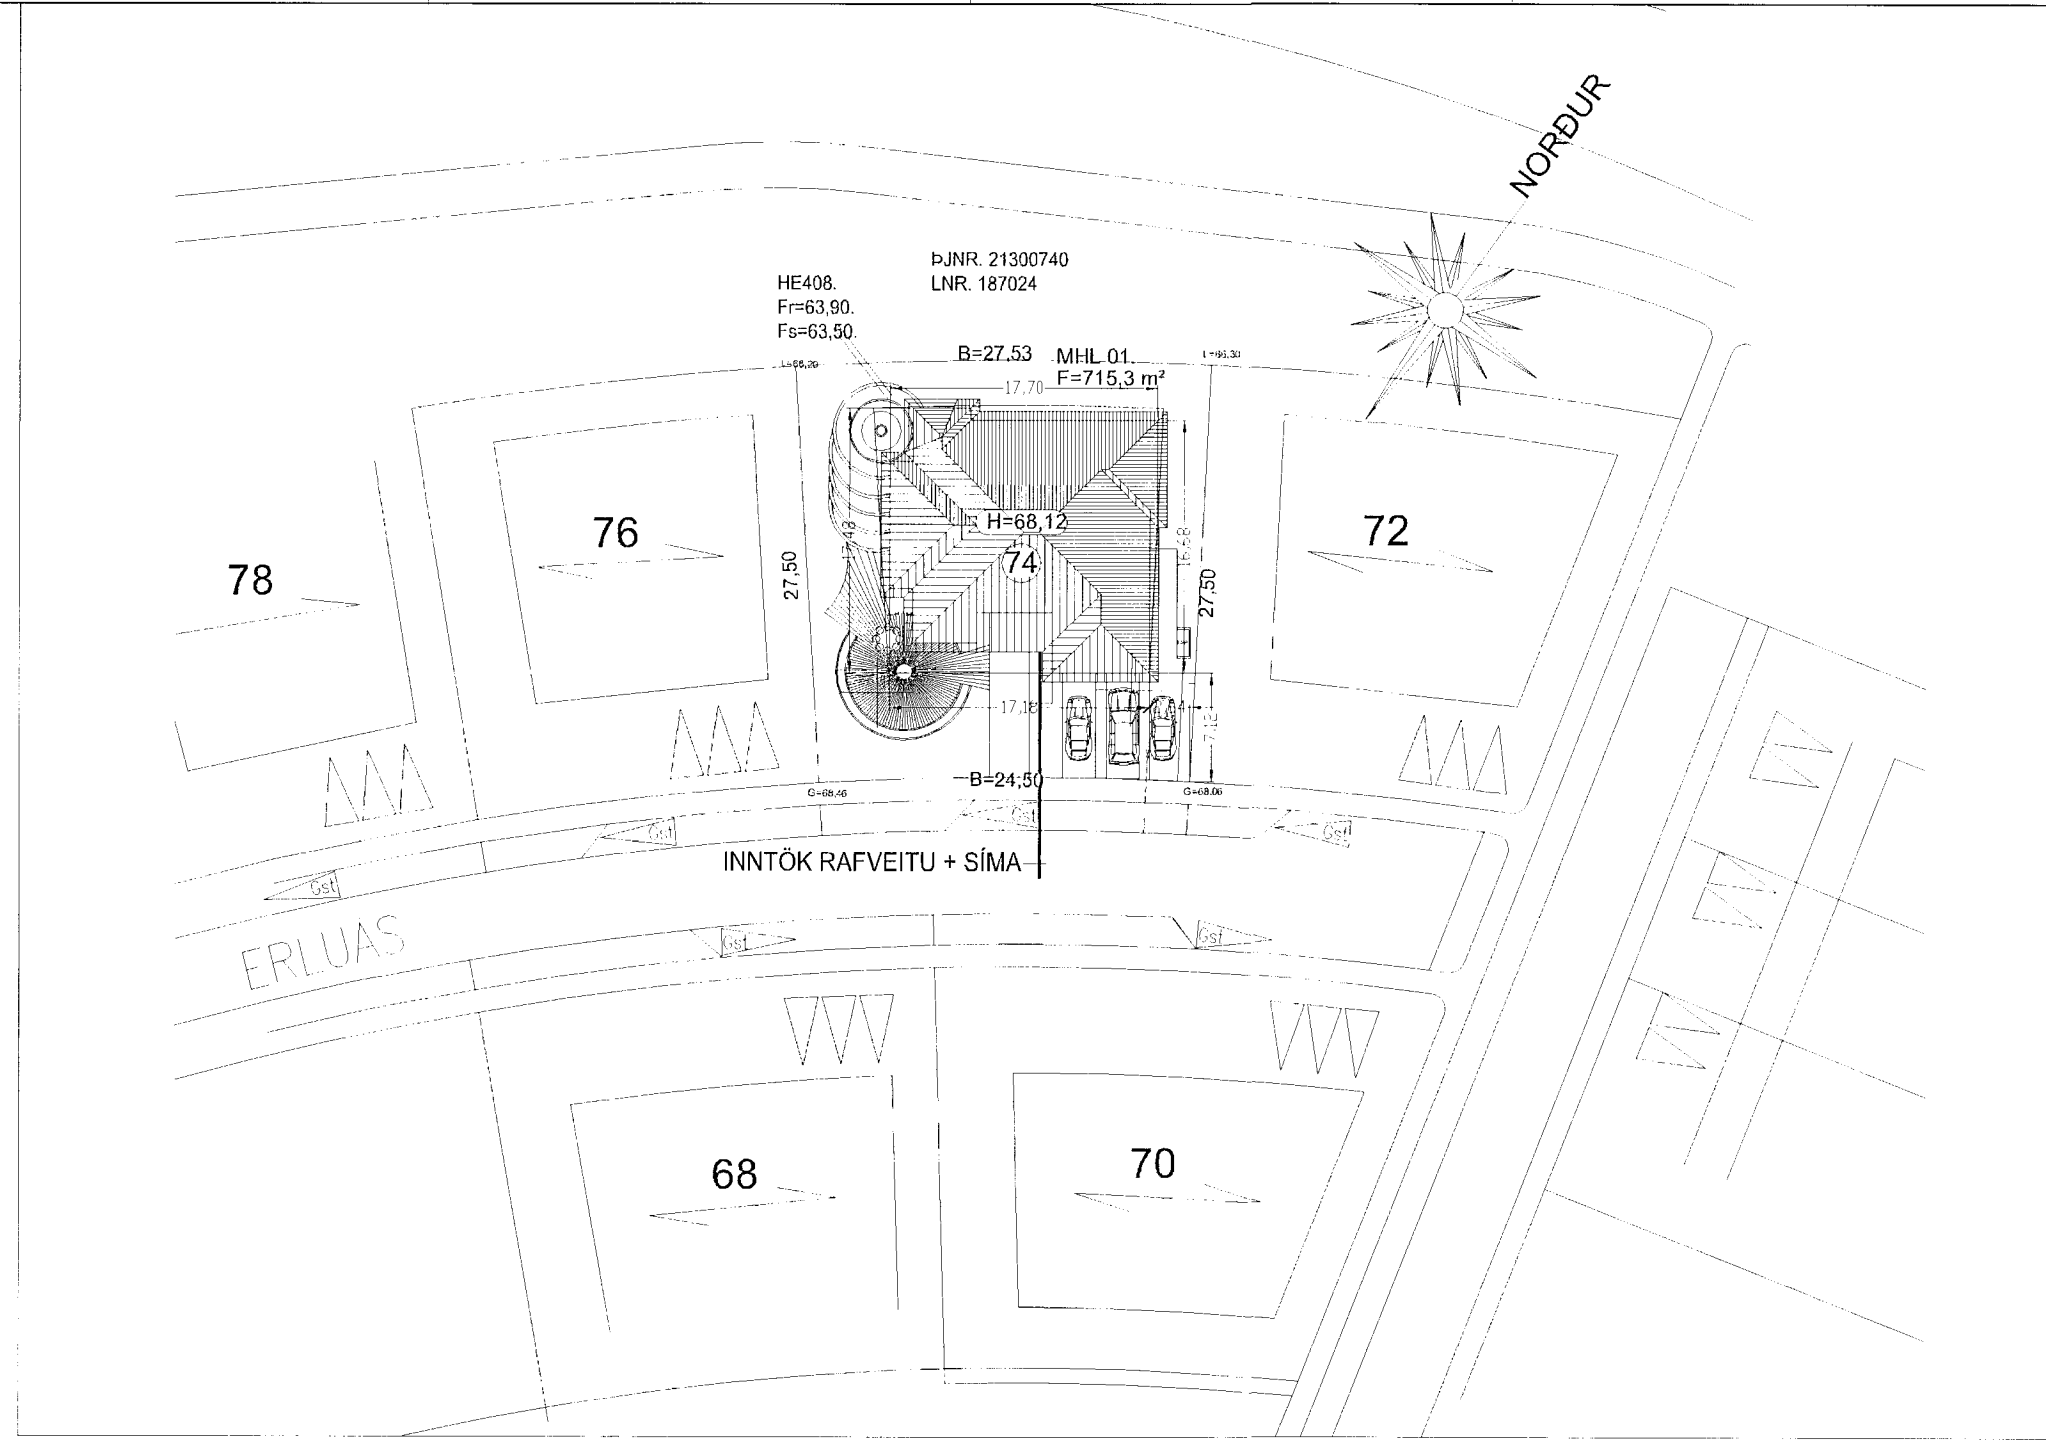
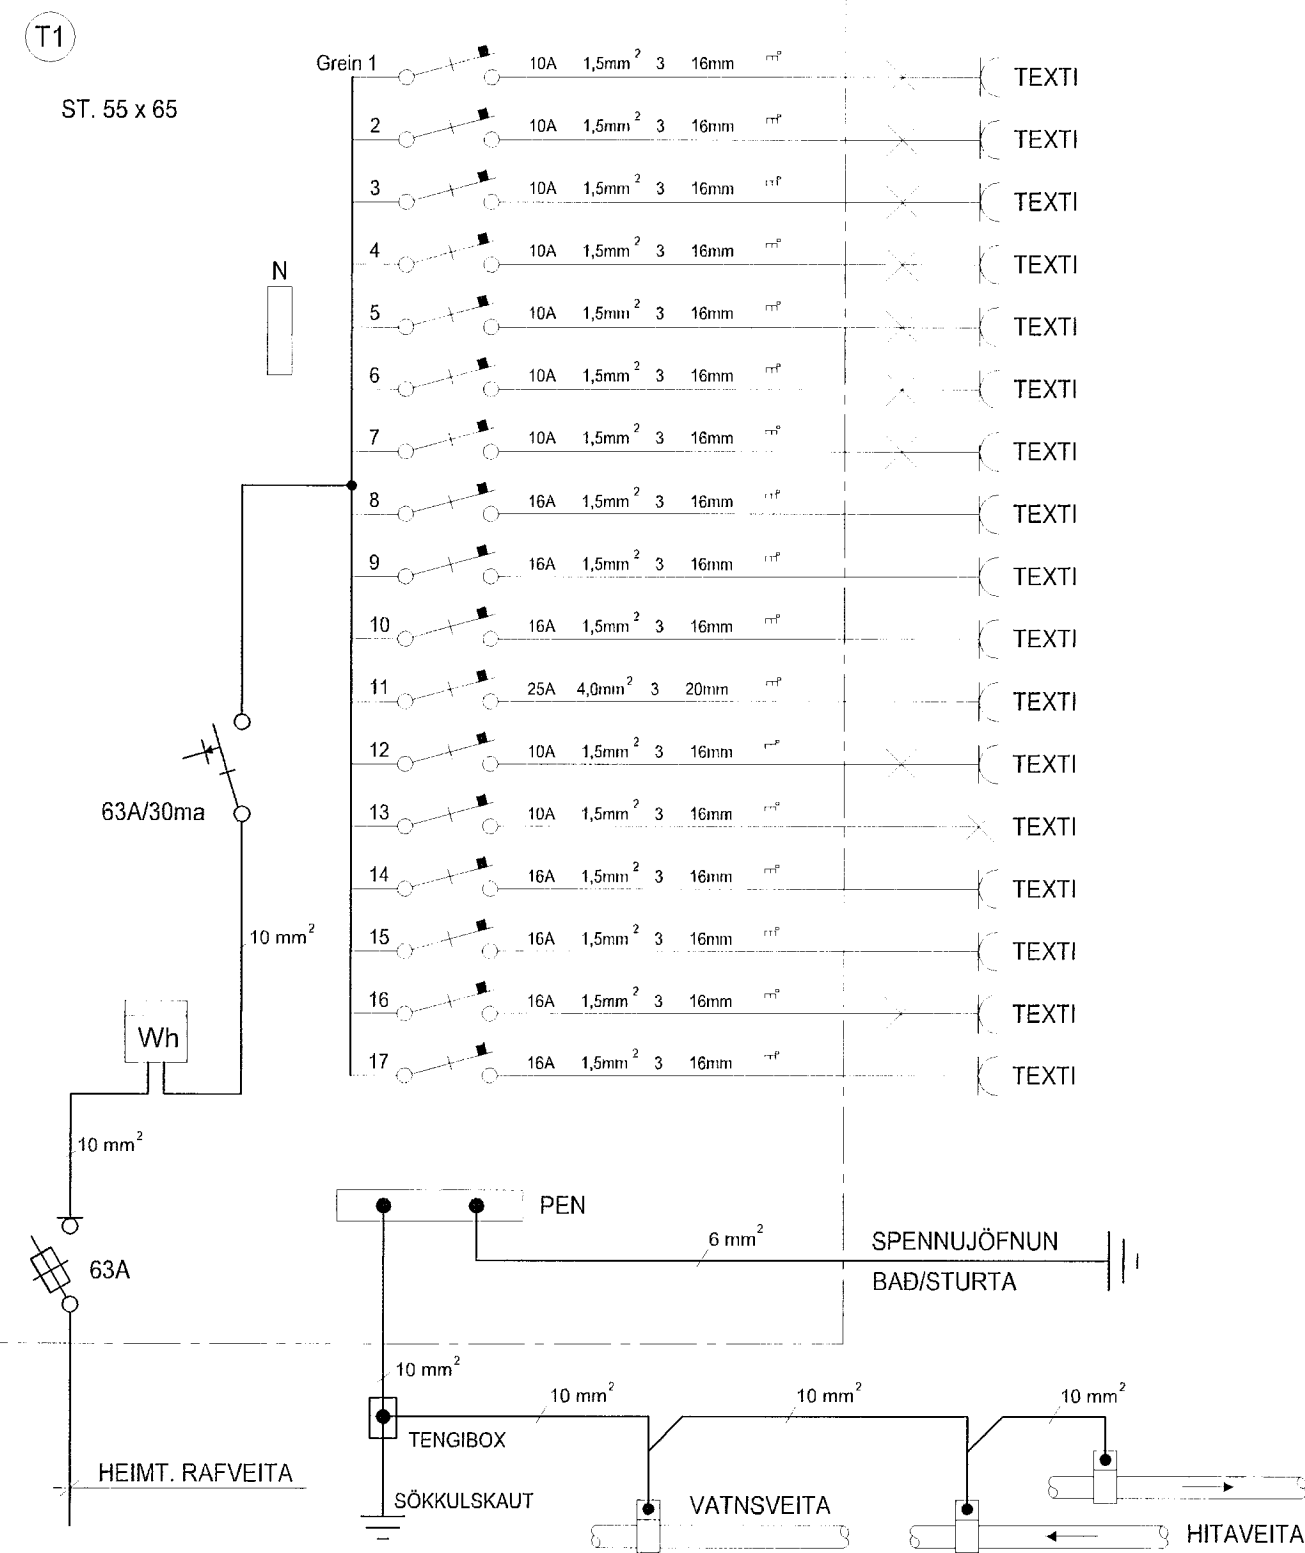


ADALTAFLA

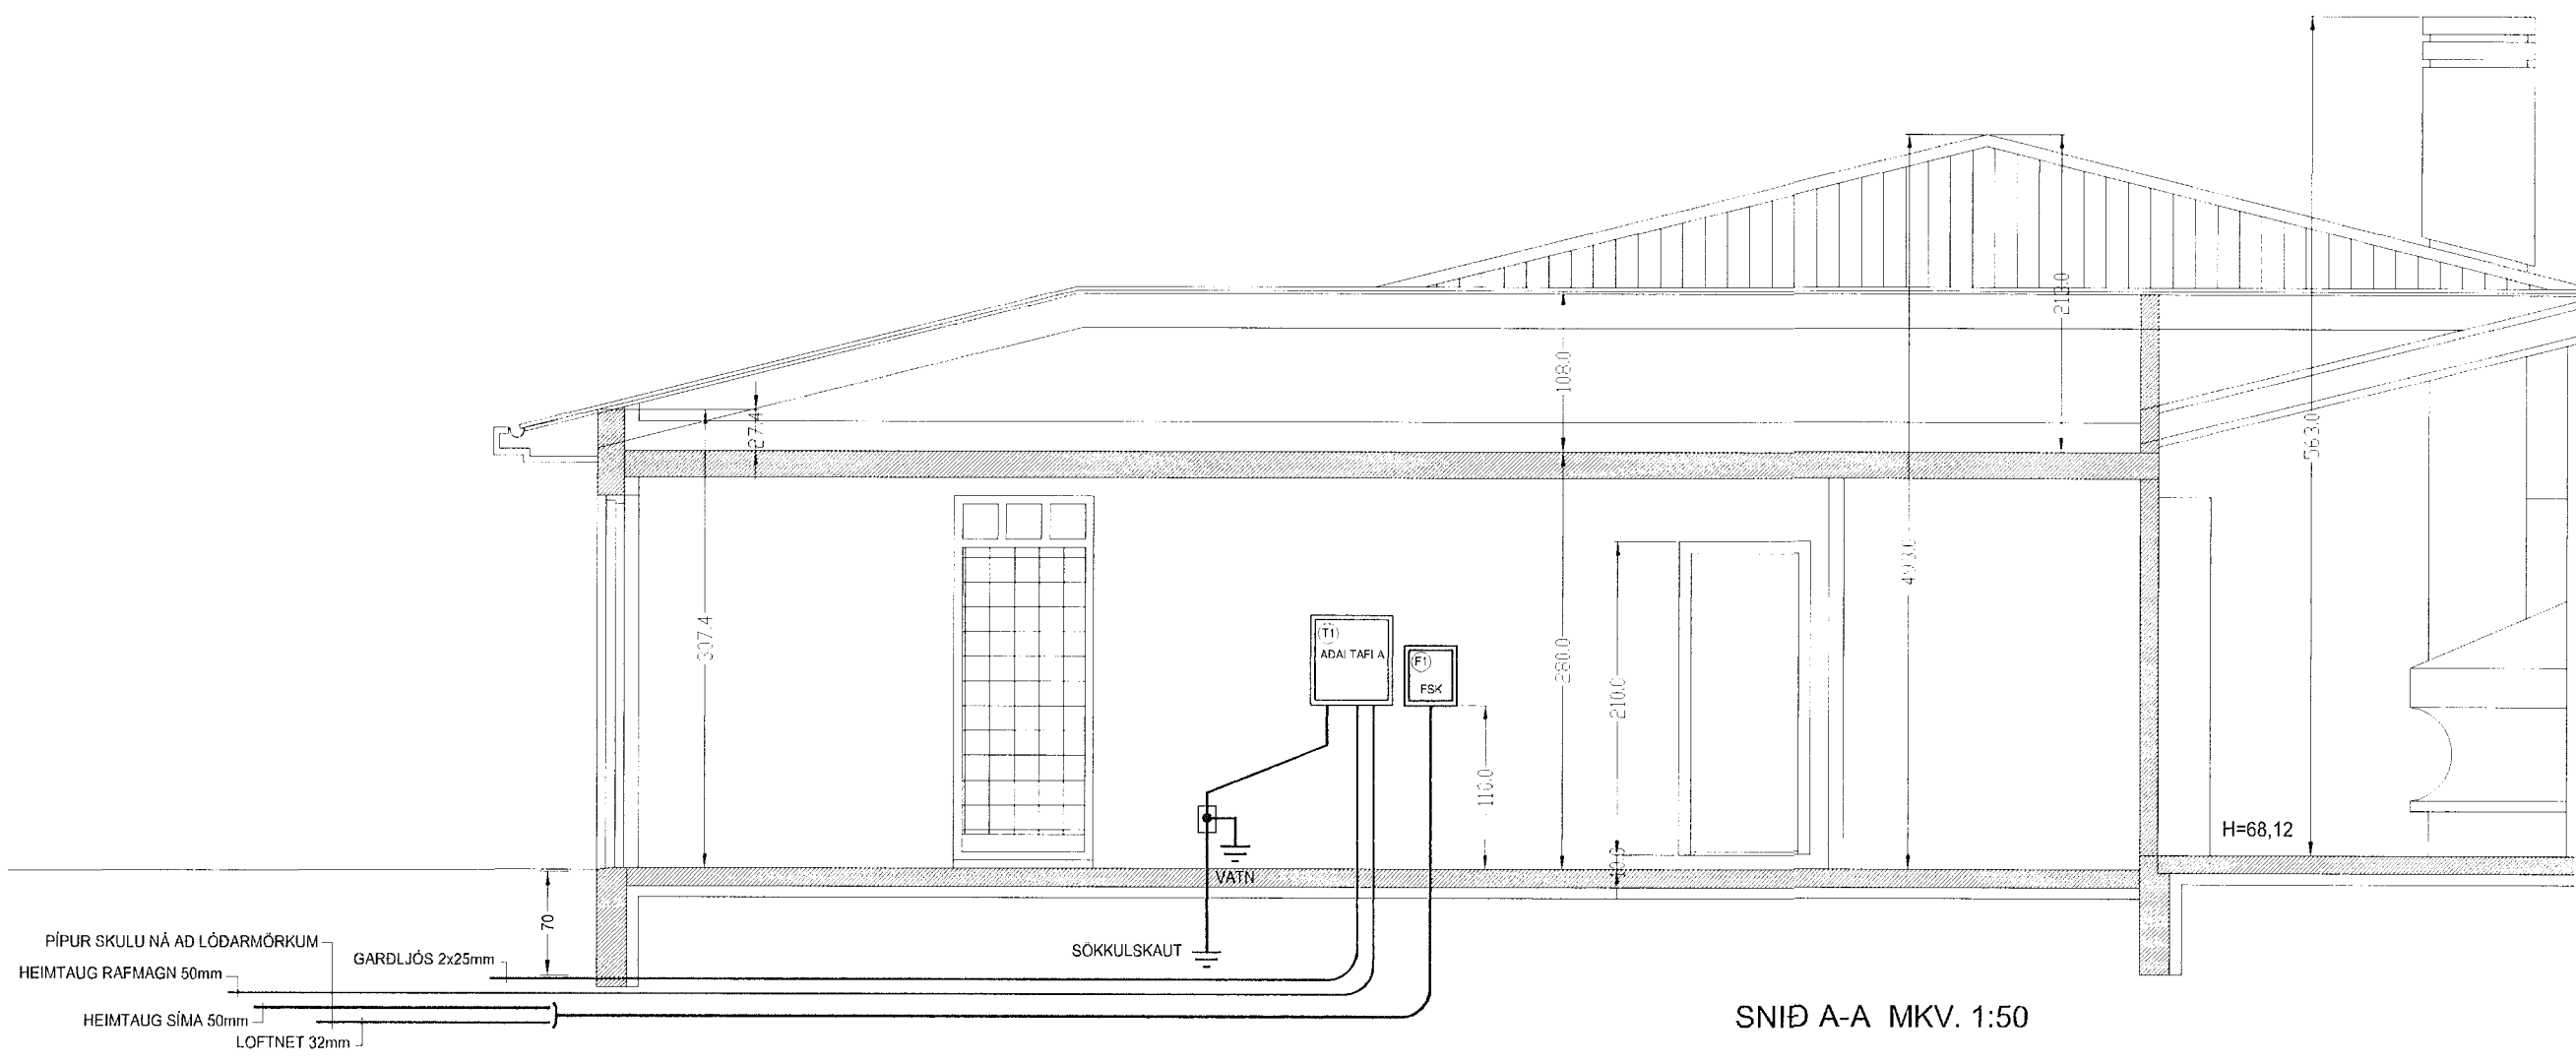

AFSTÖÐUMYND MKV. 1:500

HÚSVEITA TENGIST Á FASA R.

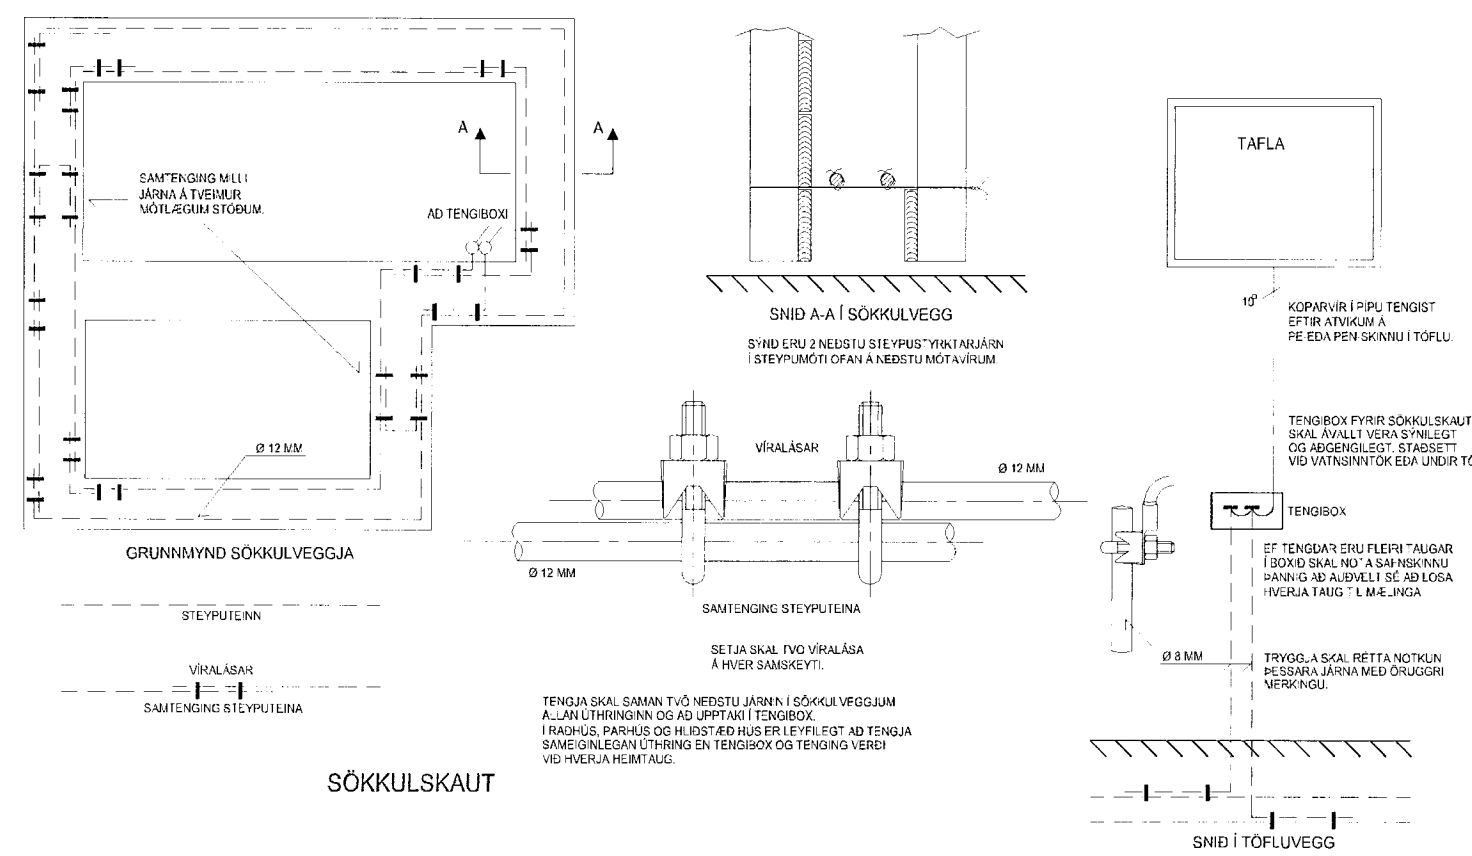

DAGS.	14.10.2002	SÍDA NR.	2 AF 2	HANNAD	HKE	VERKEFNI	ERLUÁS 74, HAFNARFIRDI
TEIKN. NR.	AR-02	TÖLVUHEITI	GRERLUAS74	TEIKNAD	PHS	RAFLÖGN	HEIMTAUGARTEIKNING
VERKHLUTI		BREYTING A		YFIRFARID	HKE		
MKV.	1:50 OG 1:500	BREYTING B					