

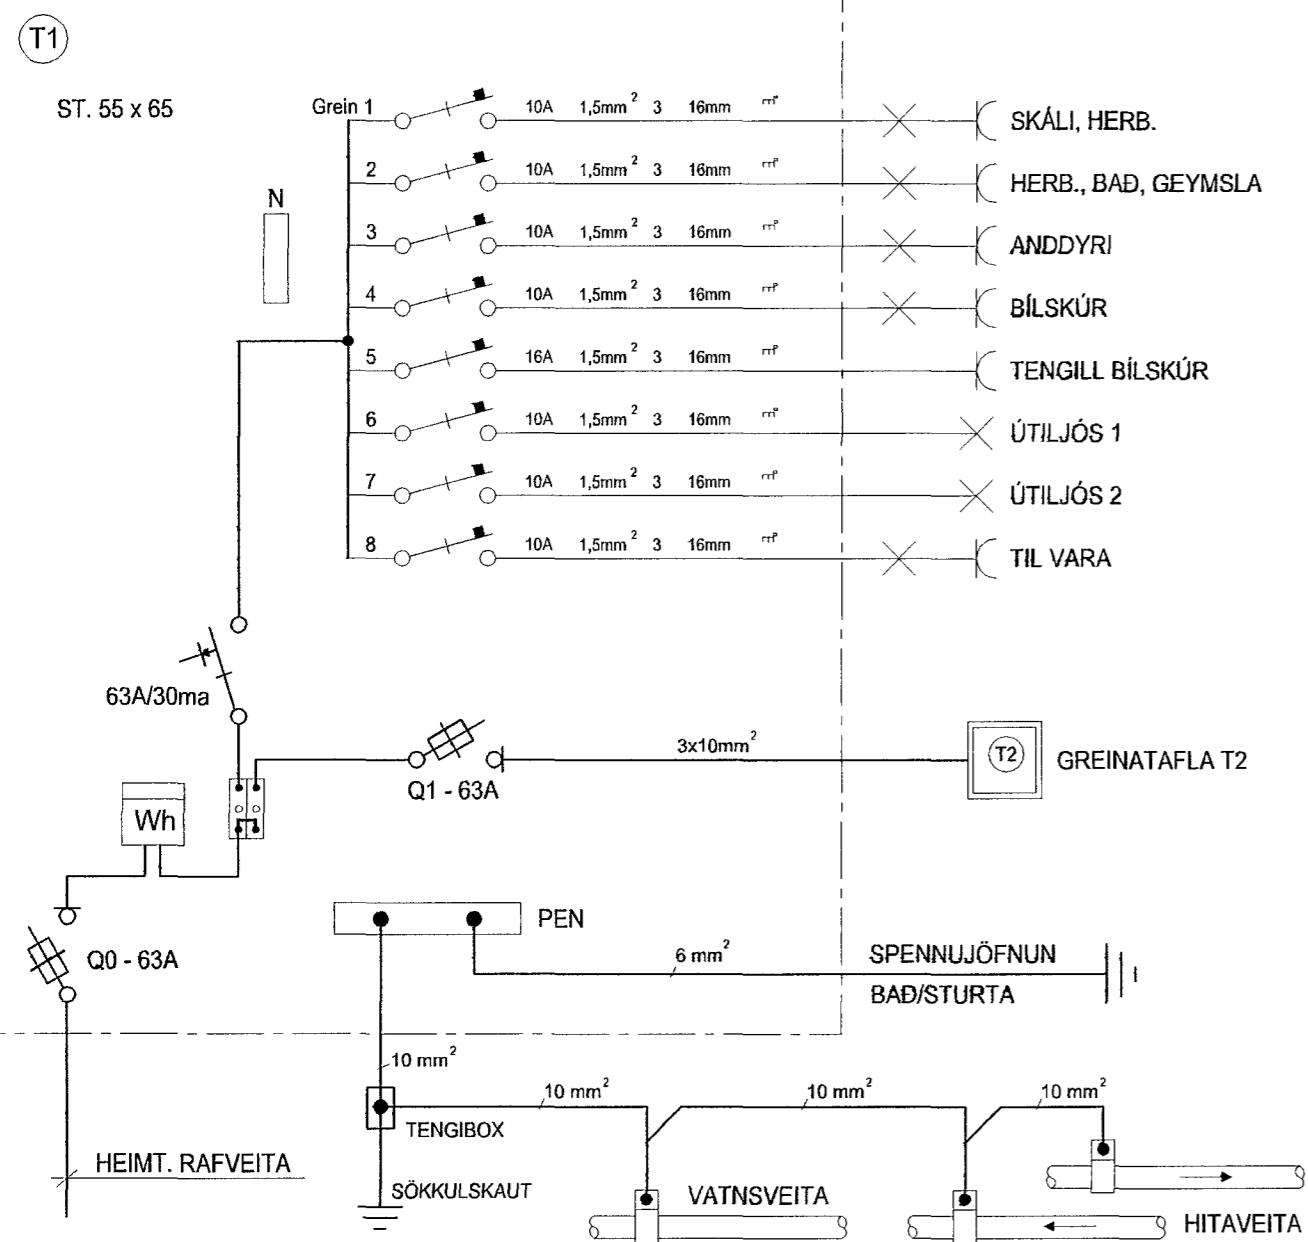


ADALTAFLA

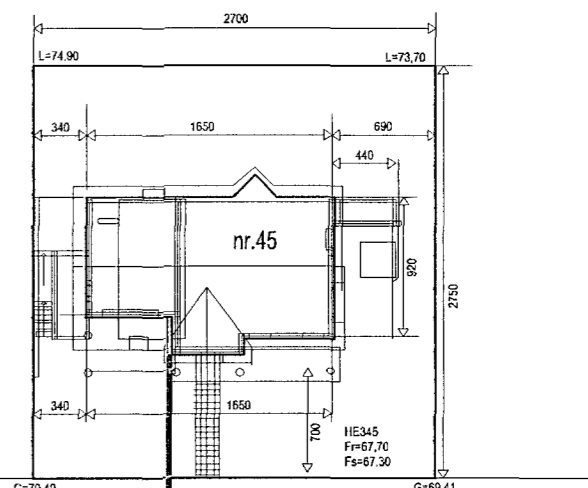


GREINATAFLA T2

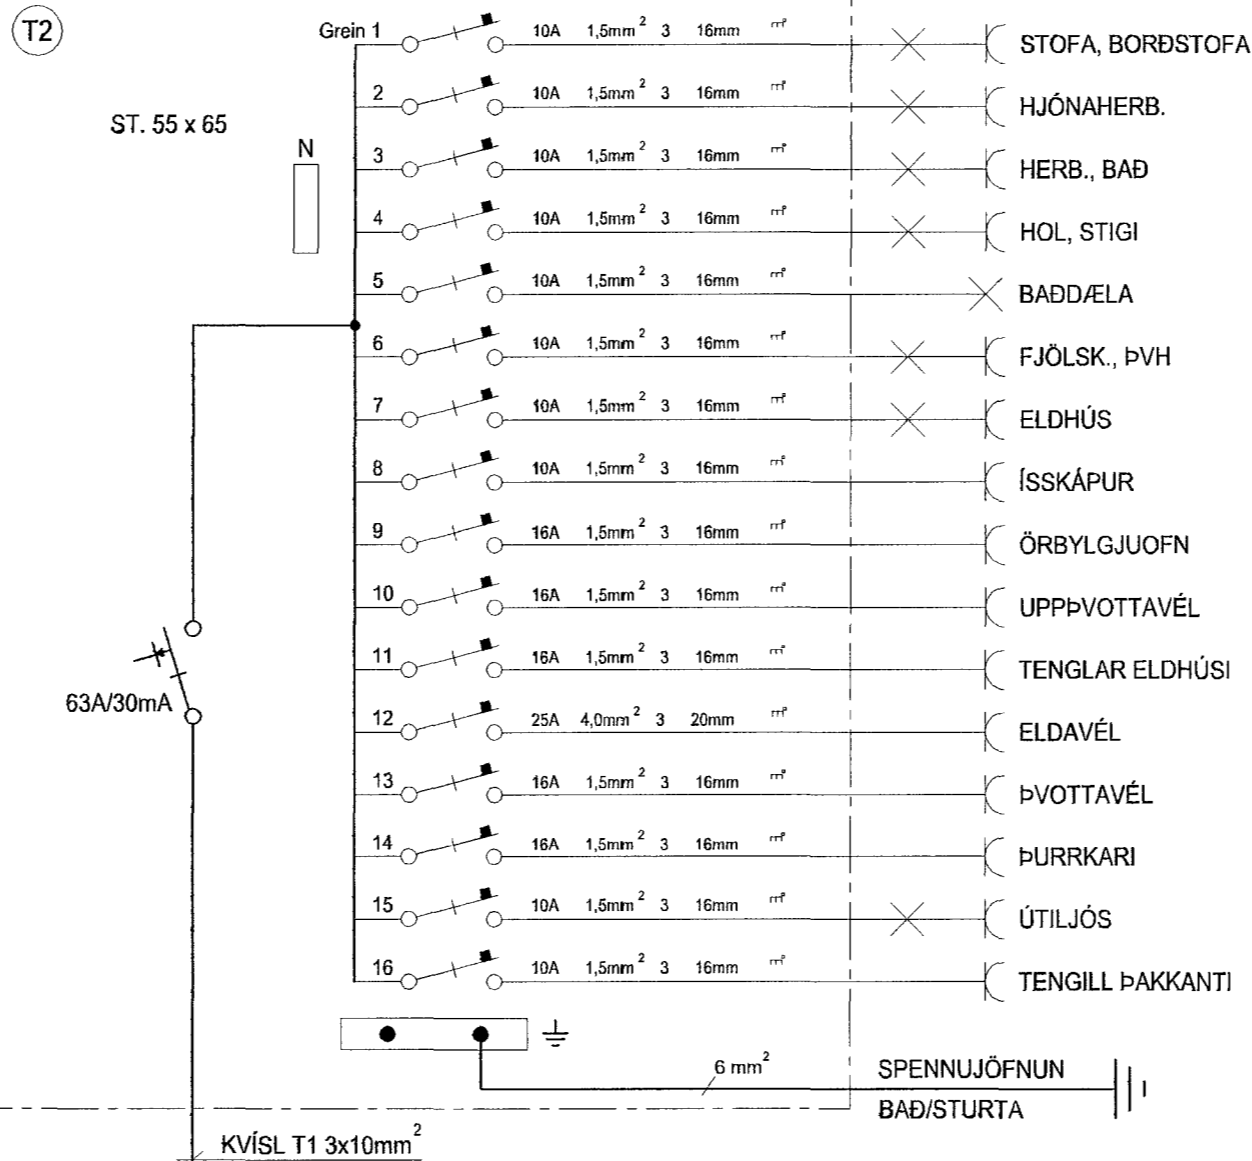


AFSTÖÐUMYND MKV. 1:500


HÚSVEITA TENGIST Á FASA S.

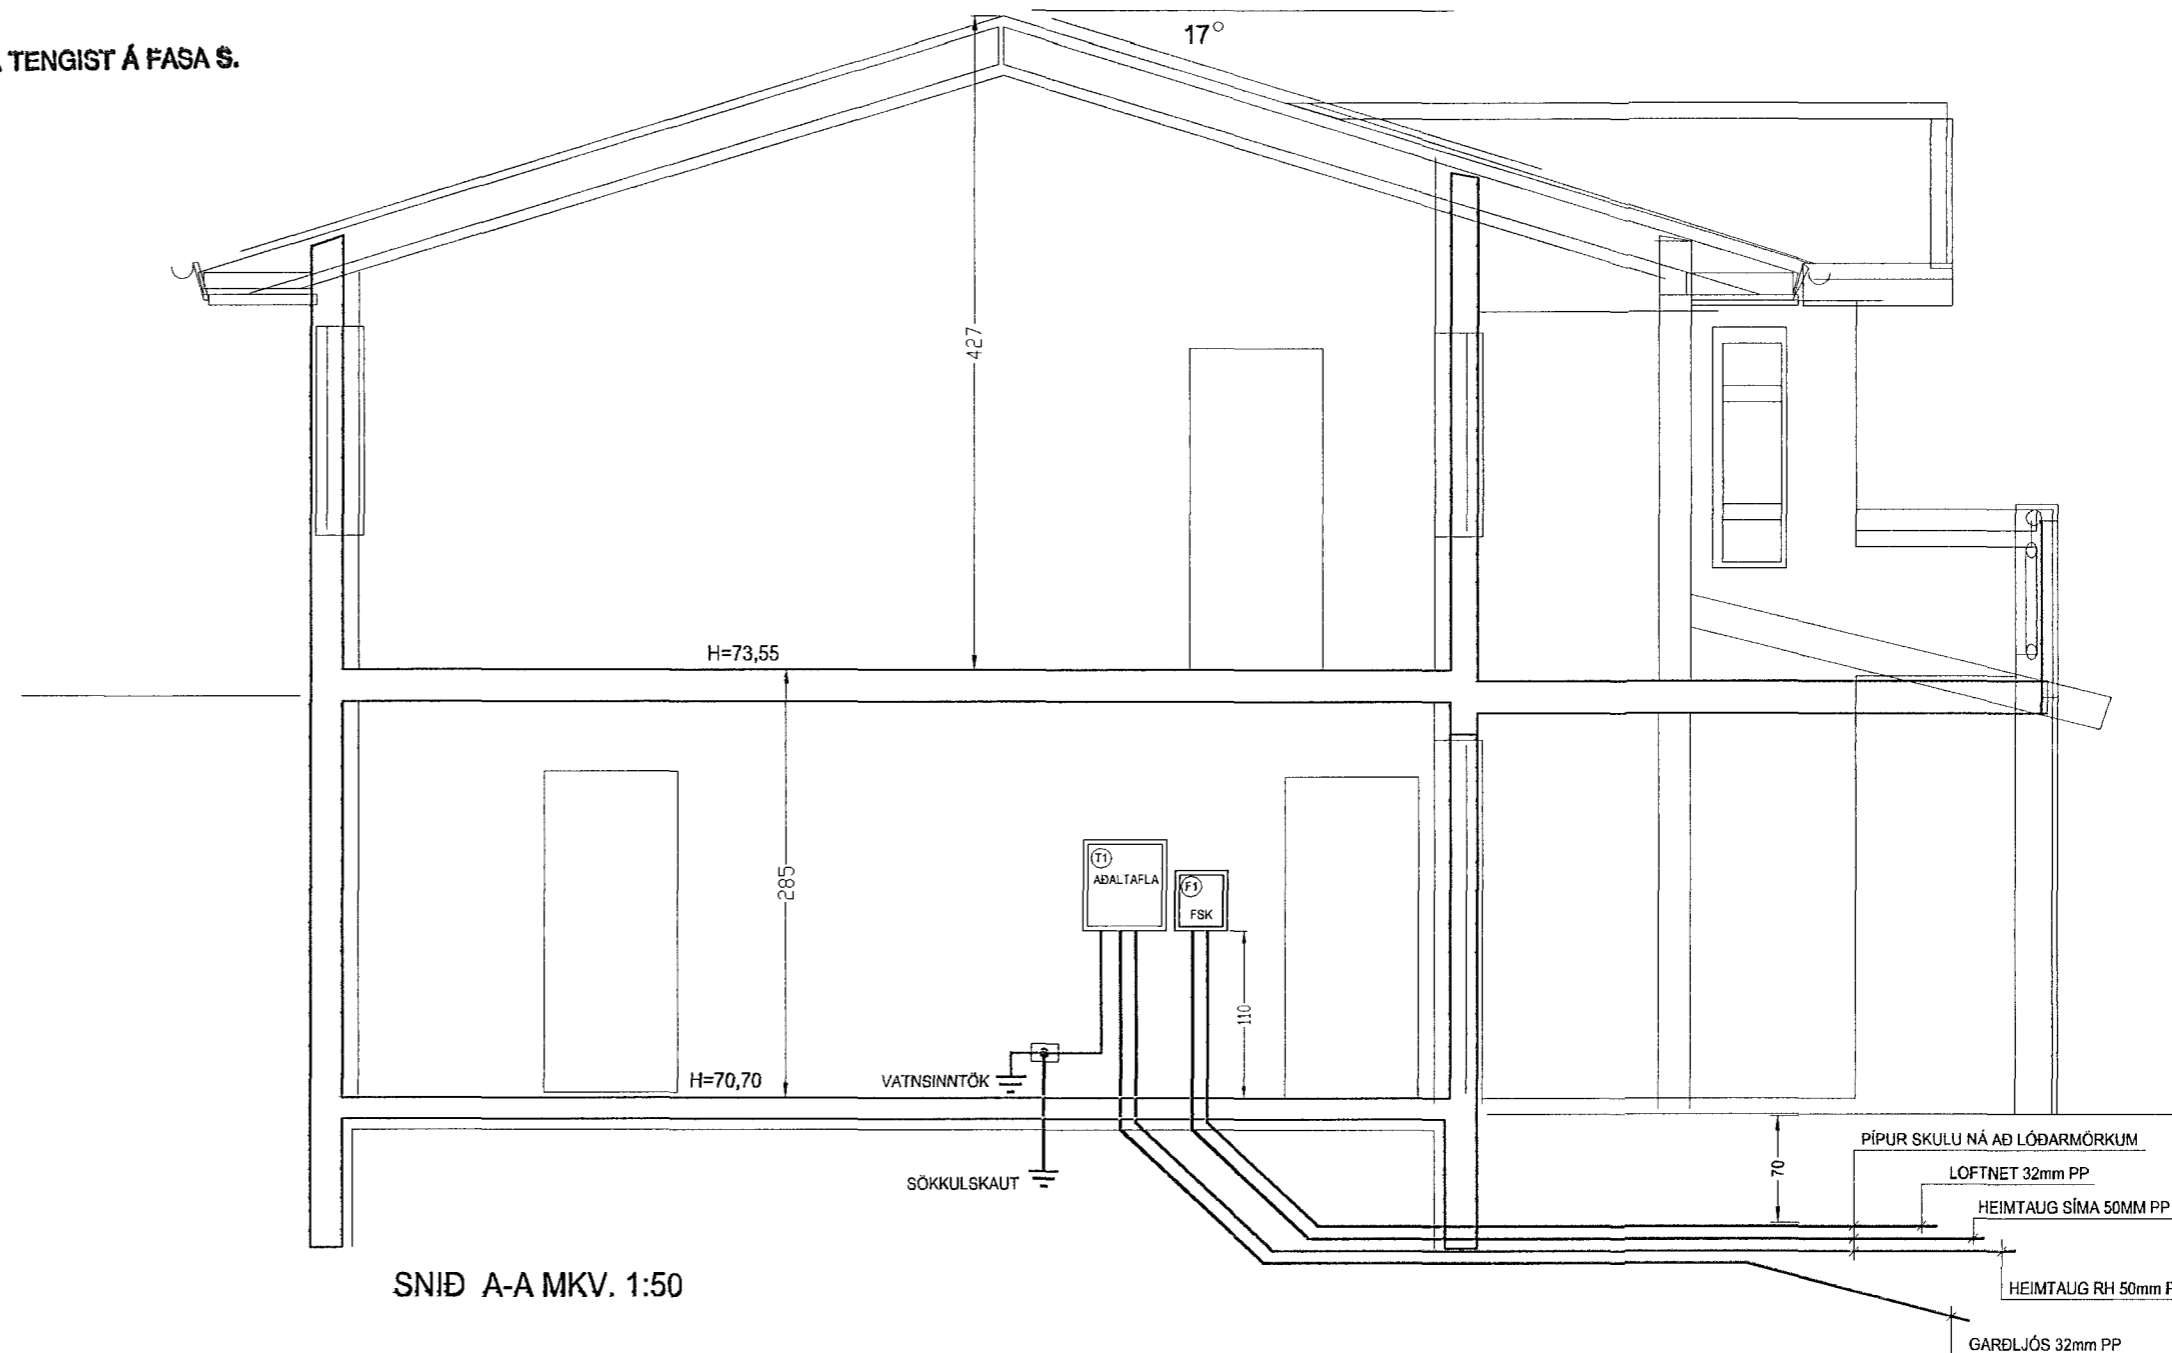

SNID A-A MKV. 1:50

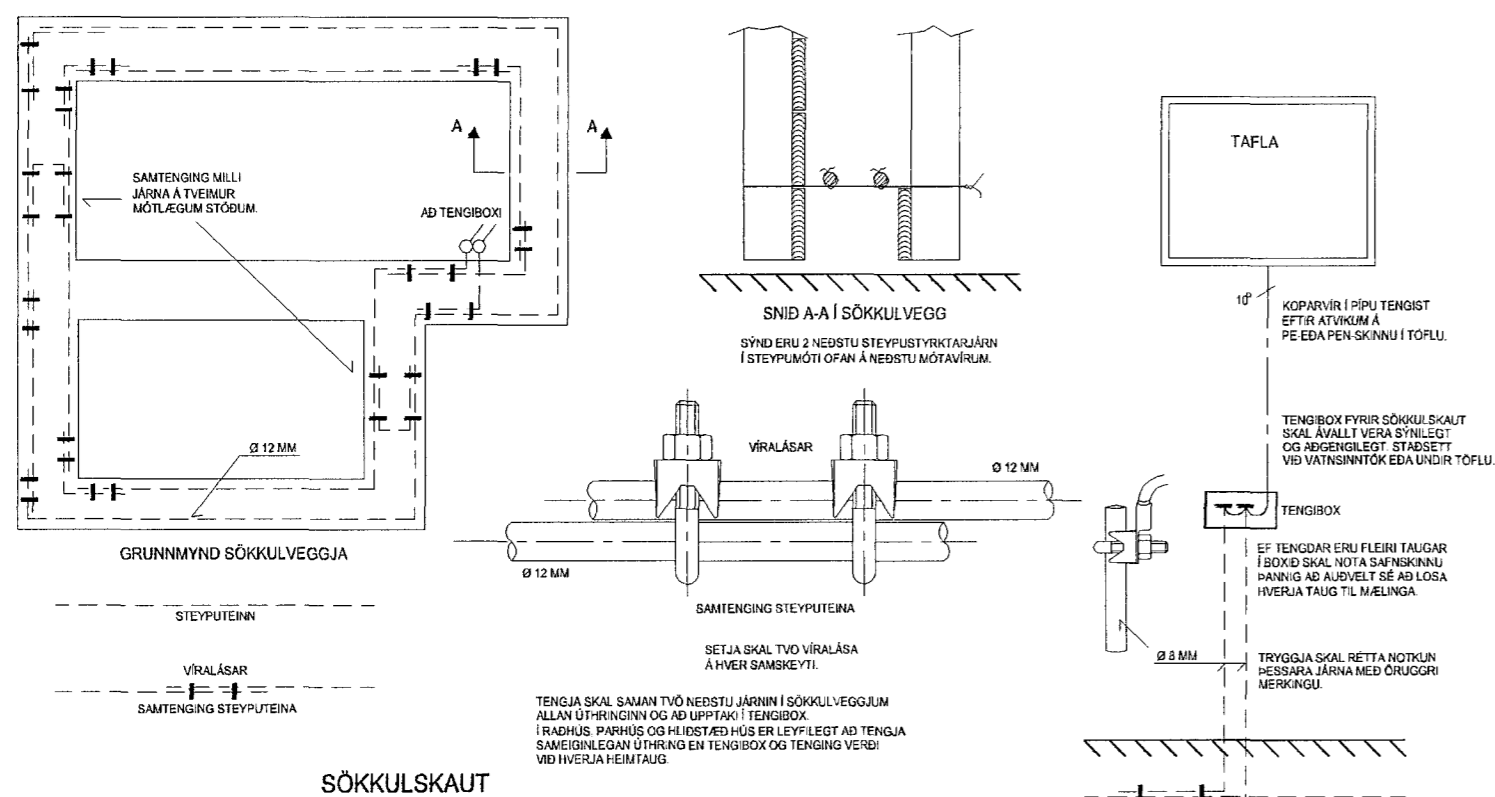

SÖKKULSKAUT

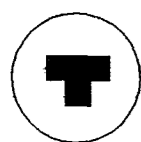

HELGI KR. EIRÍKSSON RAFLAGNAHÖNNUN

*Helgi Kr. Eiríksson*

KT. 110156-2789

SKIPHOLT 37, 108 REYKJAVÍK S:568-8388  
E-MAIL: TEIKN@LUMEXIS

DAGS.	07.06.2002	SÍÐA NR.	5 AF 5
TEIKN. NR.	AR-05	TÖLVIHEITI	GRGAUKSAS45
VERKHLUTI	BREYTING A	BREYTING B	
MKV.	1:50 OG 1:500		

HANNAD	HKE
TEIKNAD	PHS
YFIRFARID	HKE

VERKEFNI	GAUKSÁS 45
RAFLÖGN	RAFLÖGN