
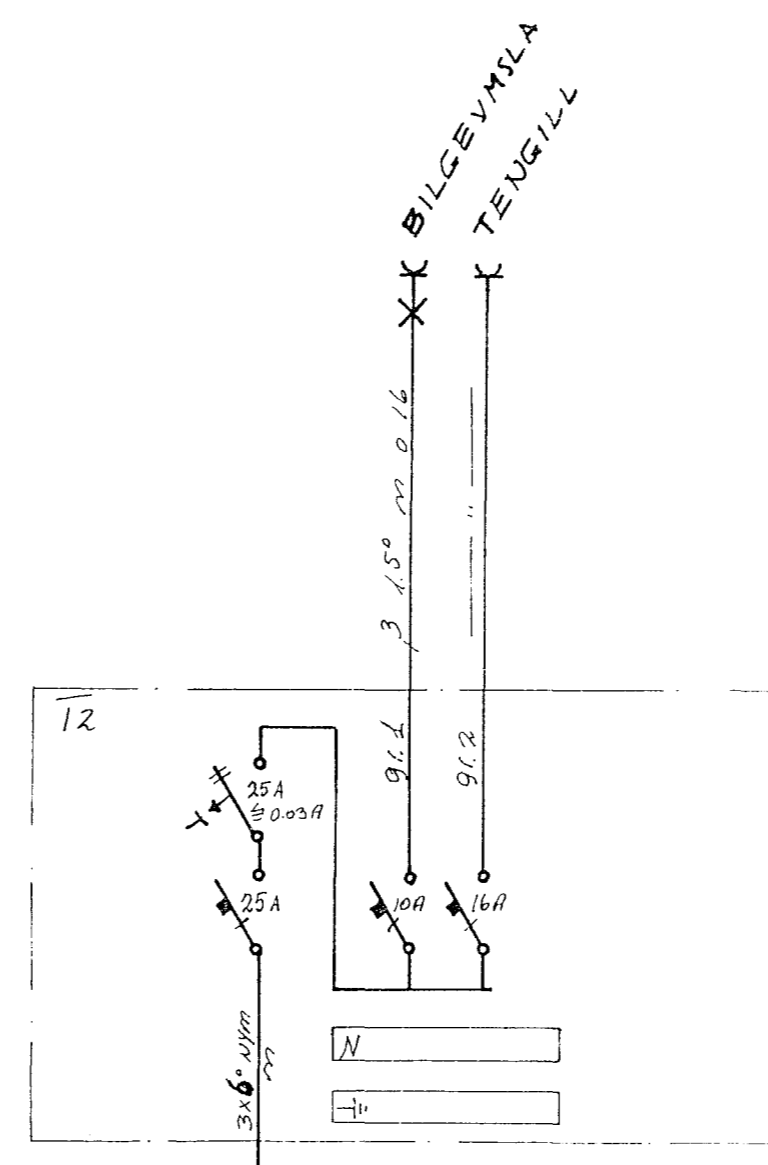


HFASTÖÐUMYND M 1:500

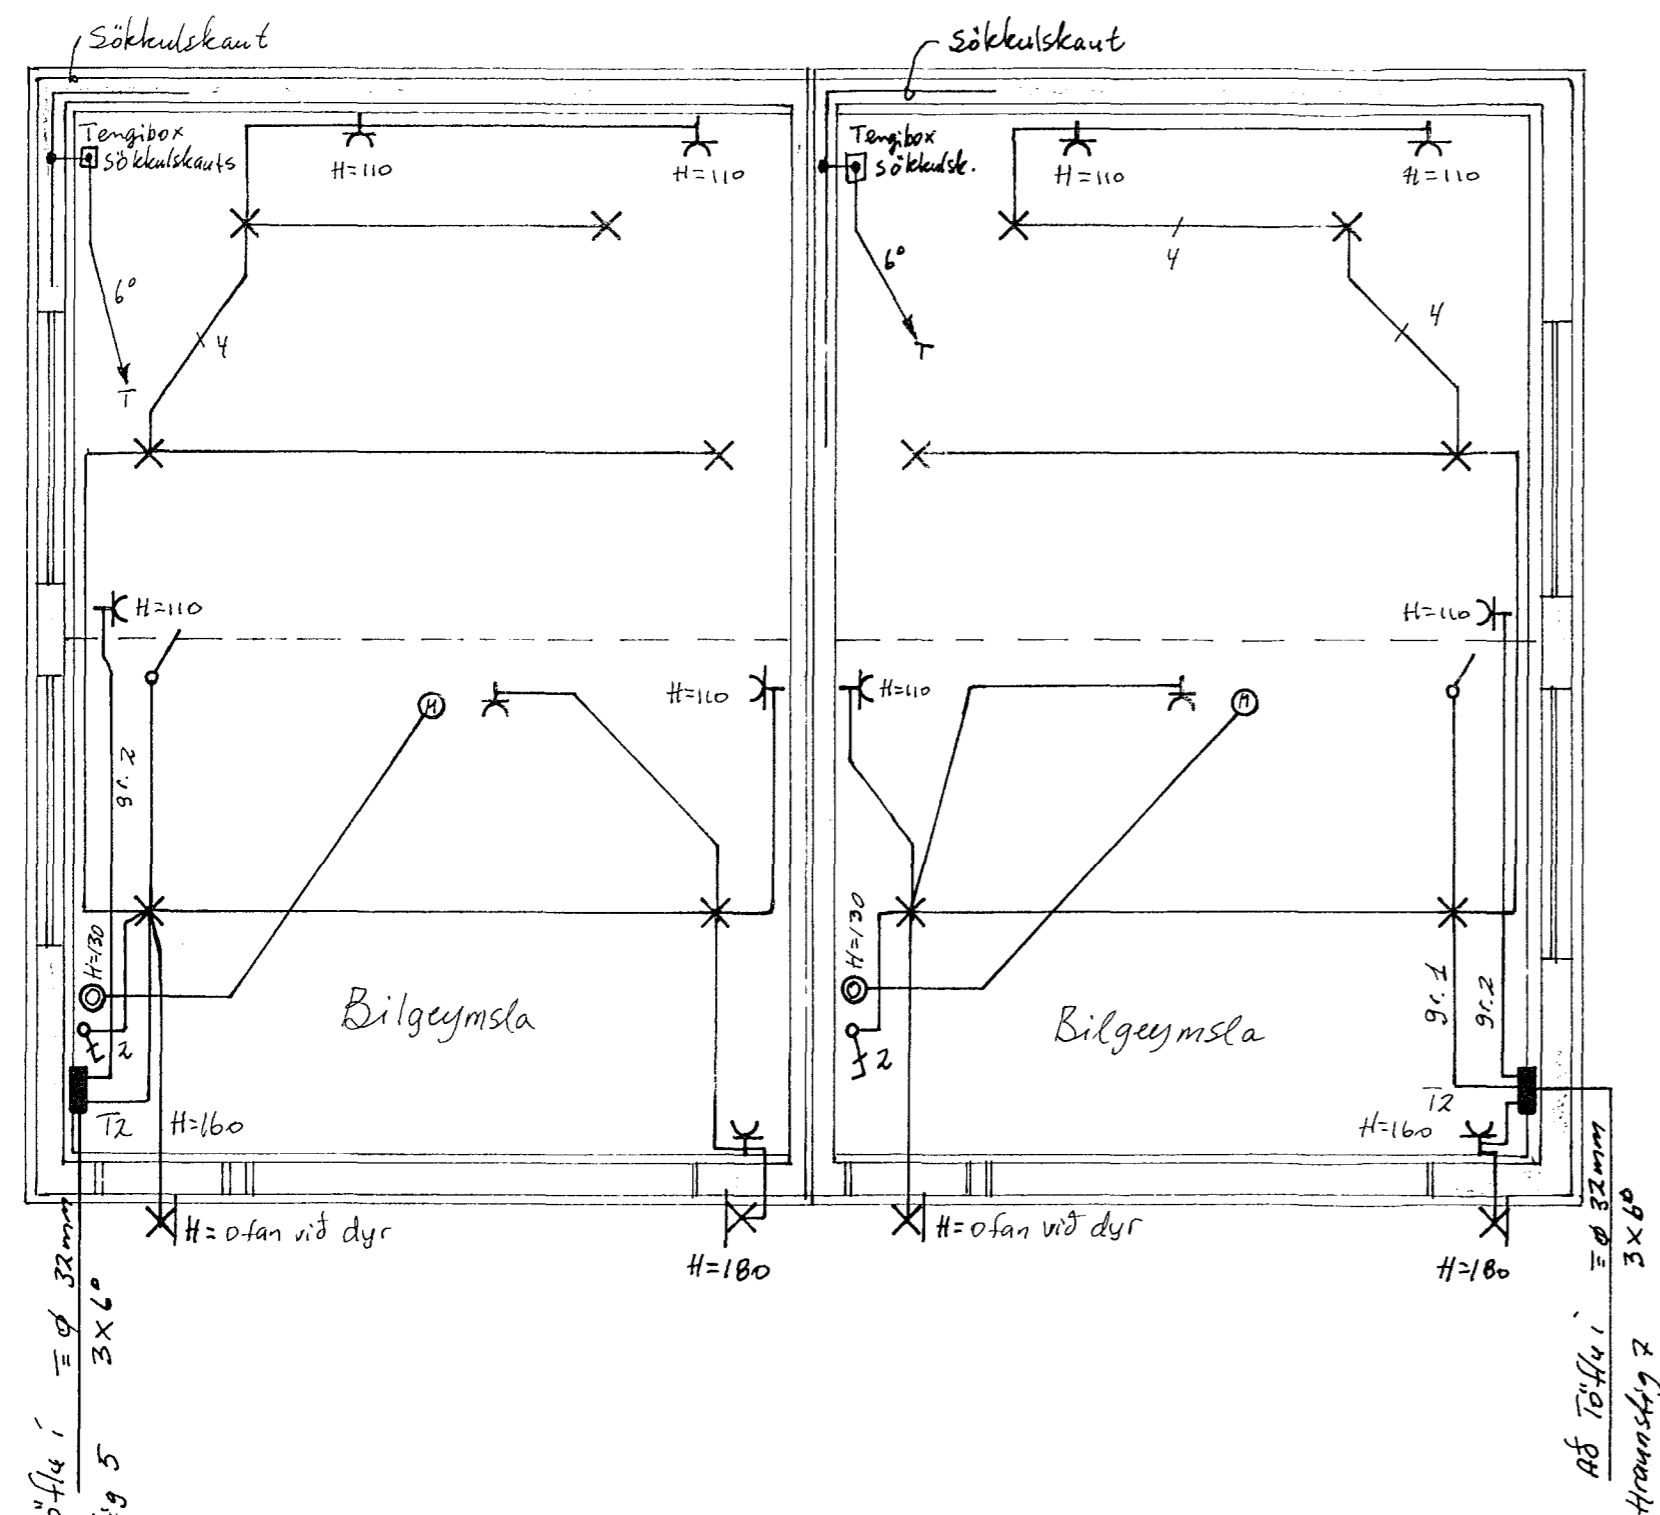

SKÝRINGAR:

LAGNIE ERU HULDAR 16mm.
 PLASTPIPUR OG UTVAELIGGANDI
 PLASTTRENIGIR 3x1.5"
 HED A TENGLUM SE 120SM.
 HED A TÖFLUM T2-T10 = 150SM
 H'ALSTRAUMUR RÖFA SE 10A
 OG TENGLA SE 16 A

4327

A	12.03.02	HEIMTAUGAR TEIKNING OG FULLNADART.	B.P.T	T.S.	Trausti Sveinbjörnsson	220146-2439
T.IG	LAGS		LIKS	HANNAÐ	SAMPEYKT	KENNUMA

HRAUNSTÍGUR 5-7 HAFNARFIRÐI
 BÍLGEYMSLUR RAFLÖGN

TERA 5/F
 RAFMAGNSVERKFRÆÐISTOFA
 EDMUND BELLERSEN
 TRAUSTRYVEINBÖRNSSON

M/S	1:50	1:100	1:500
DRÖG NR	1		
SIÐASTA ENR			
DR	1	M	1
DRYMSI NR	28/06/2024		
DR	A		