



EINLÍNUMYND

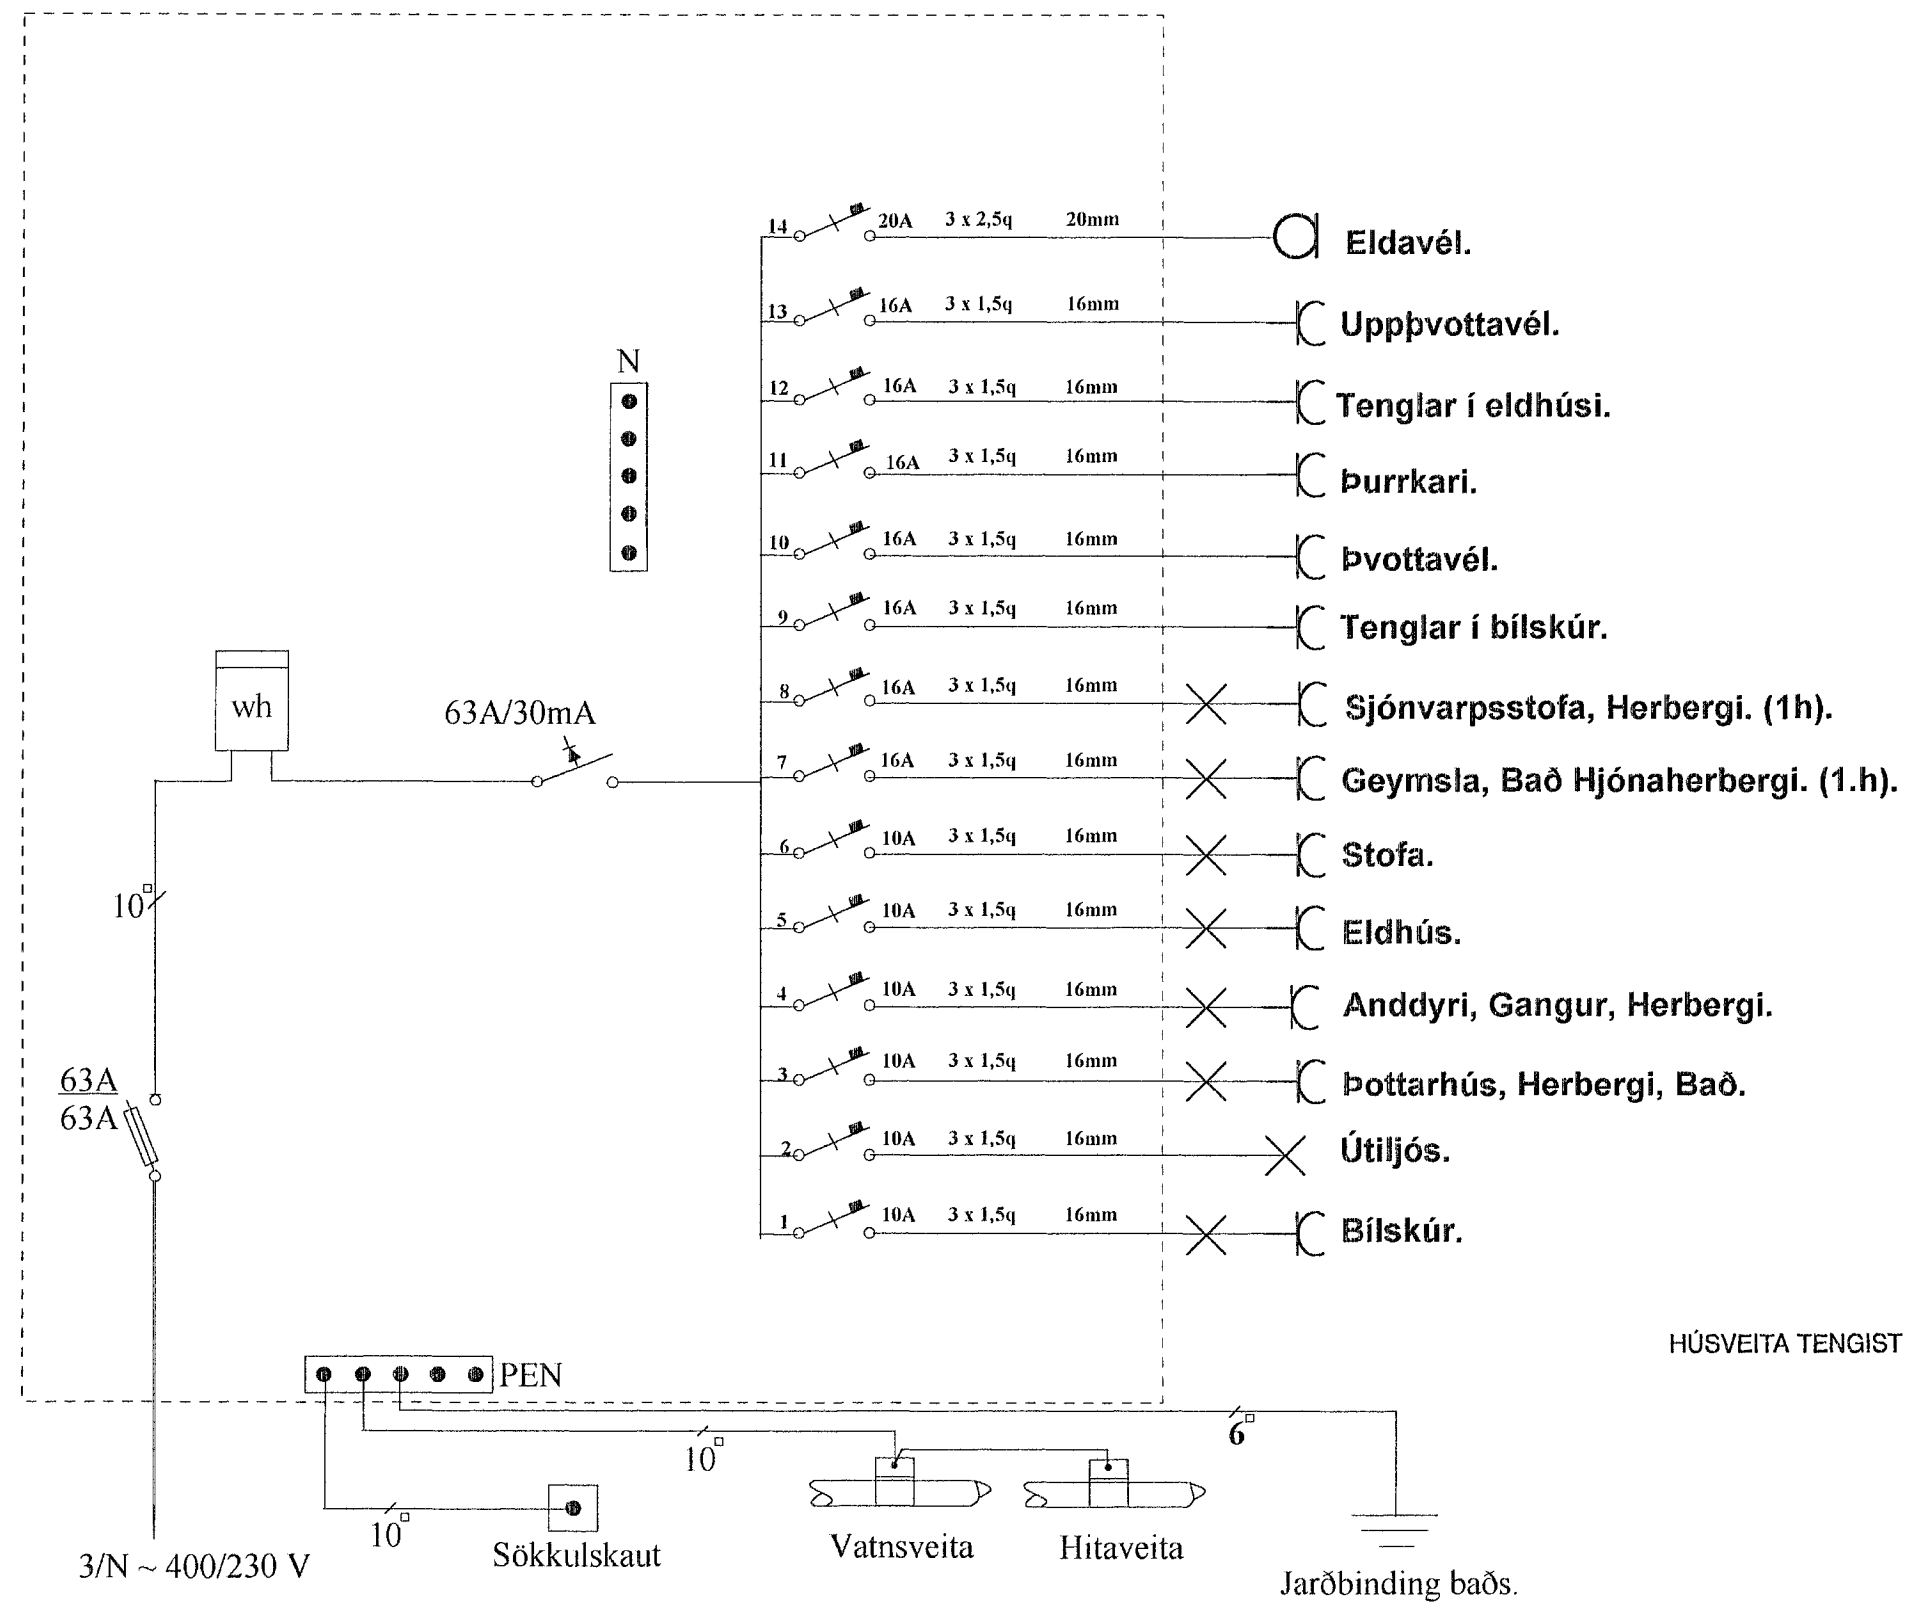

HÚSVEITA TENGIST Á FASA R.

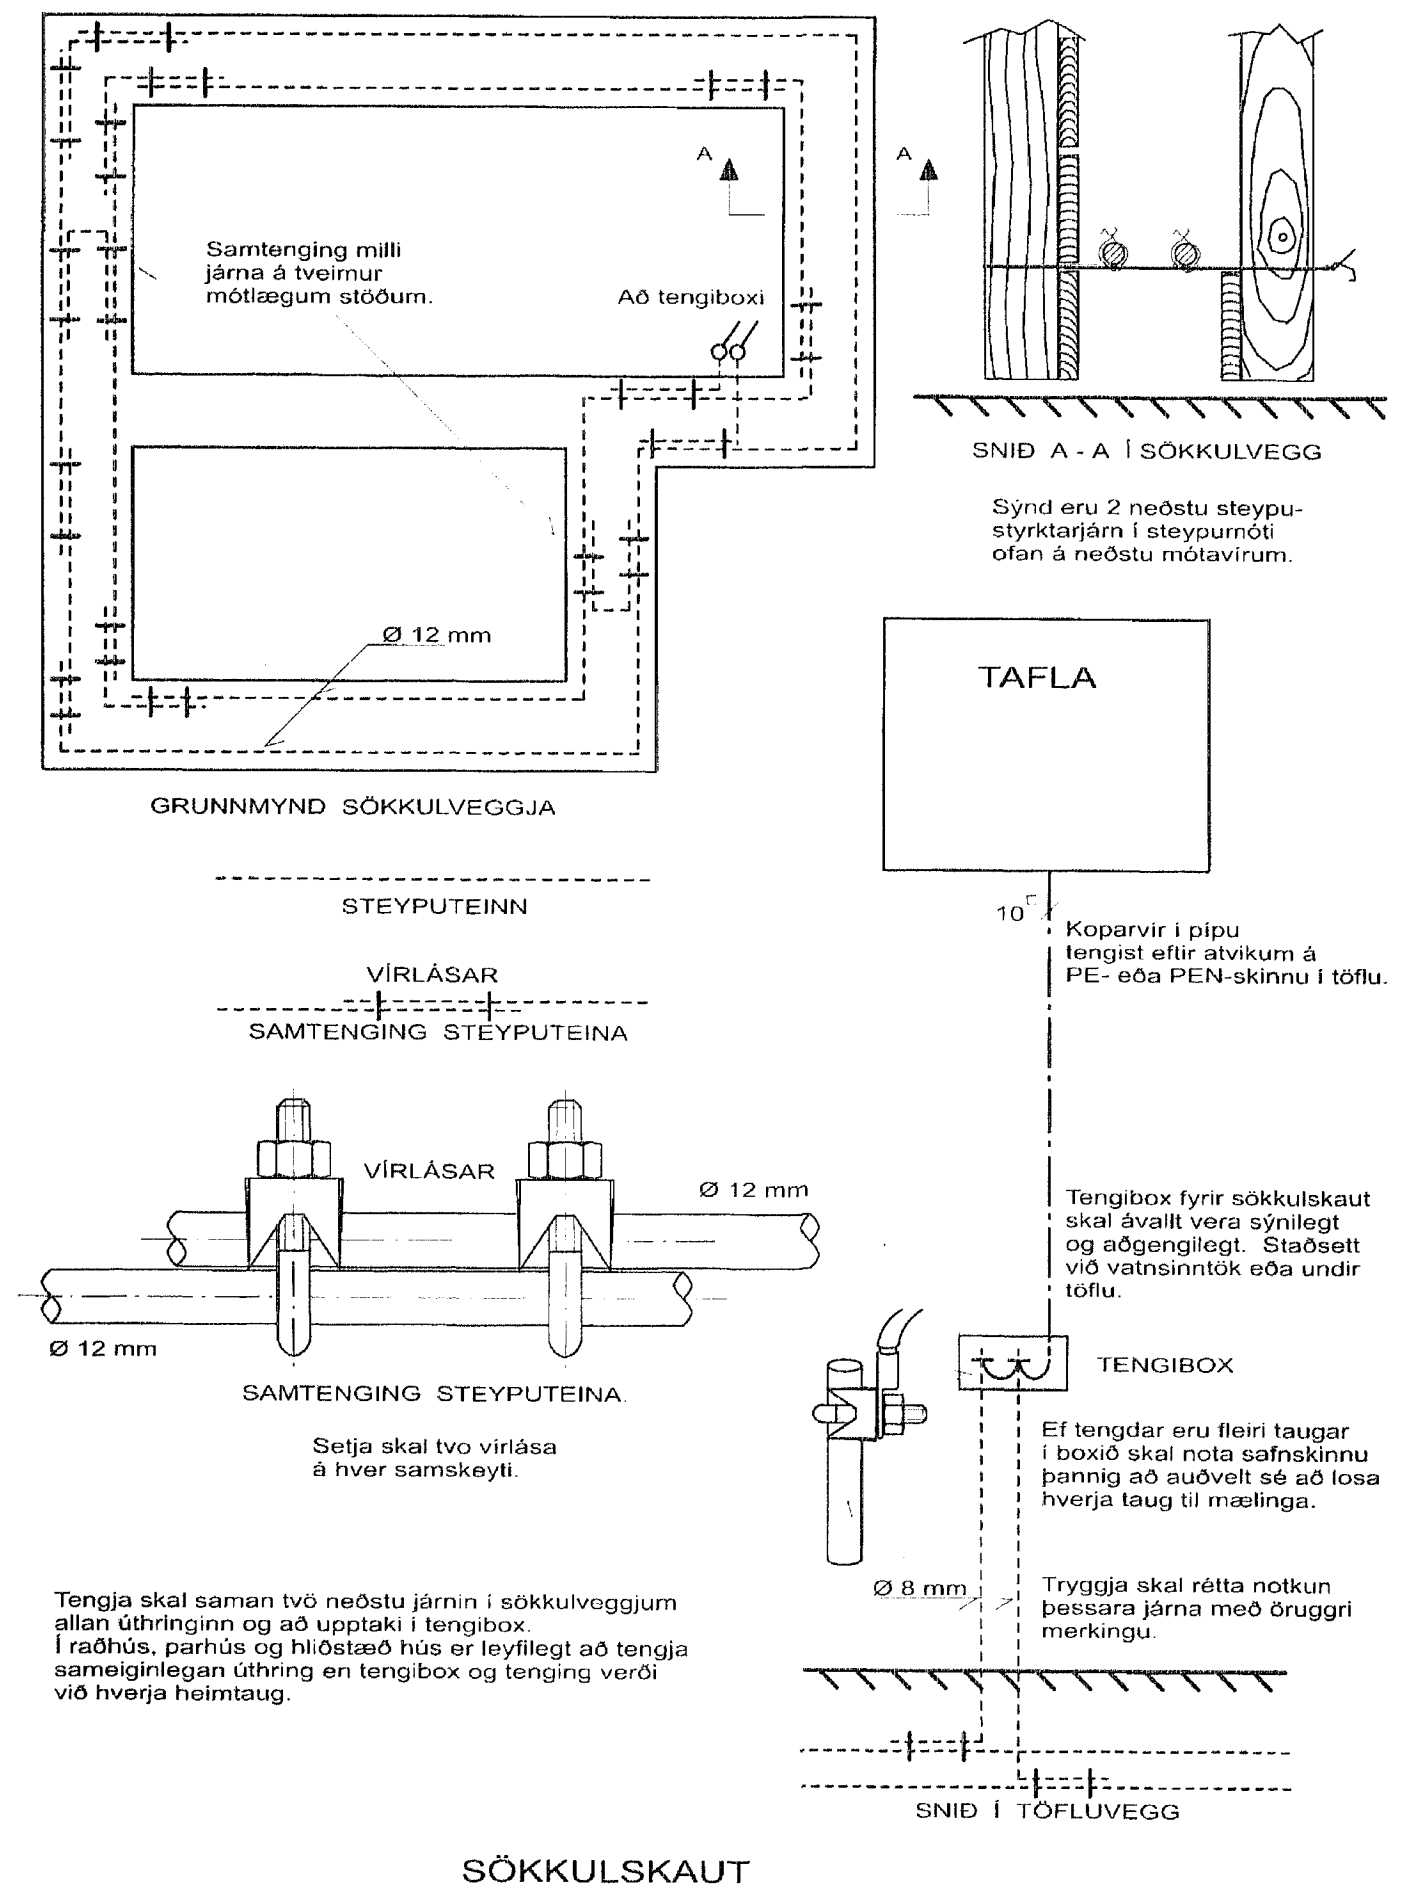

Raf-Bræður ehf.

Svanur H. Þórhallsson. Löggiltur rafvirkjameistari.
S. 5675880. GSM. 8965086. kt. 010267-3319.

Verkefni: Kjóahraun 12. Hafnarfirði.

Teikning: Einlínnumynd - Sökkulskaut

Teiknað: Svanur.

Kvarði:

Dags: 24.Okt.2002

Teikning nr: 3 af 3.

Svanur Þórhallsson