



Afstöðumynd
1:500

Inntök samþykkt ²⁴ 1102002.
f.h. HITAVEITU SUÐURNESJA h.f.
Birgir Dagsbjert

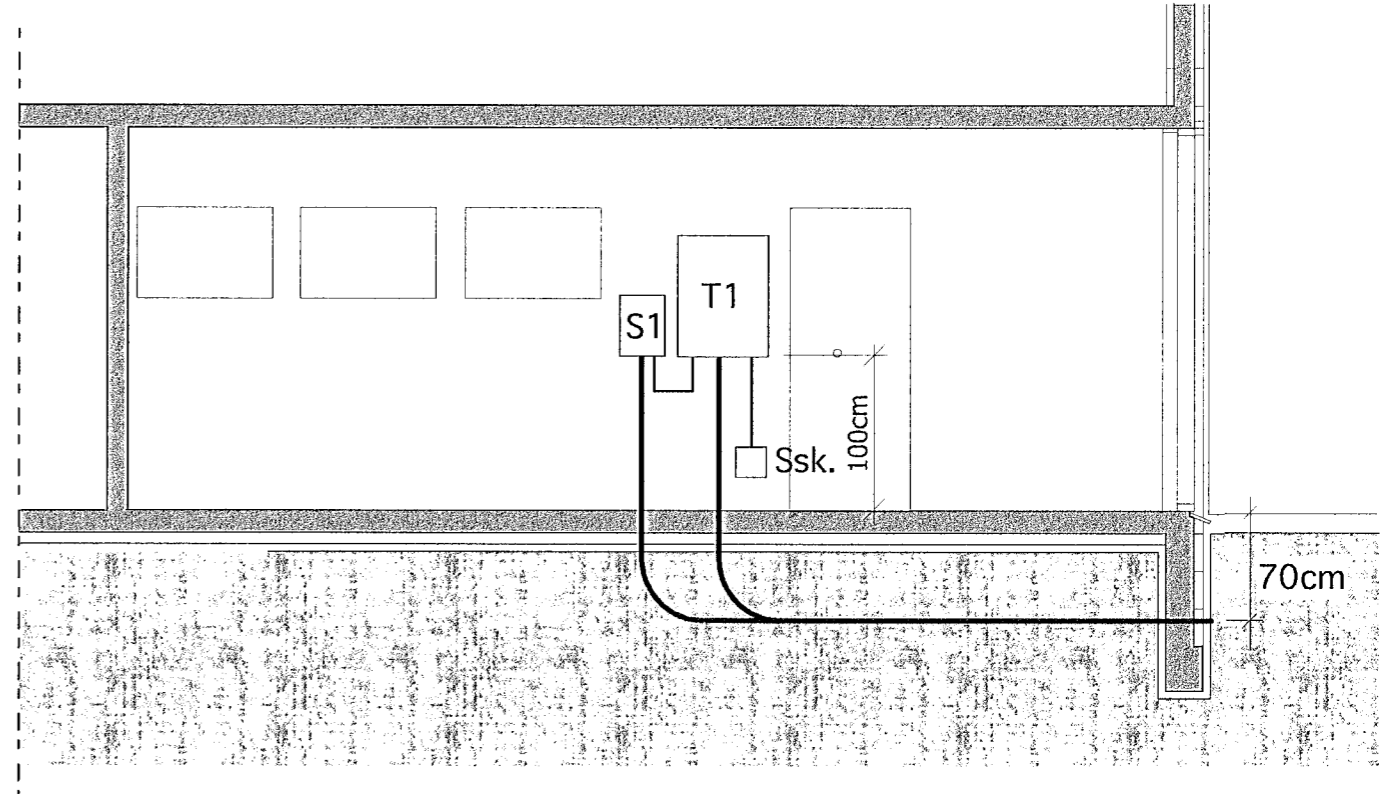

Snið í bílgeymslu
1:50

- Heimtaugarrör m.m.:
- Rafmagn: 1xø50 heimtaug
 - Rafmagn: 2xø25 garðljós
 - Sími: 1xø50 heimtaug
 - Breiðband: 1xø50 heimtaug

 AKKUR SF Tækniþjónusta Arnarhraun 24, 220 Hafnarfjörður sími/fax: 533 1950, akkur@islandia.is			
Verkhelti:	Erluás 42, Hafnarfirði	Kvarði:	1:50/1:500
Teikning:	Snið, afstöðumynd	Ten.nr.:	06
Teiknað:	ER	Dags.:	11.04.02
		Verk nr.:	110402
Undirskr.:	<i>E. Rósberg</i>	Eiríkur Rósberg rafm.tæknifr.	k.t.: 020145 4479

44/15