


Section axis M (1:50)

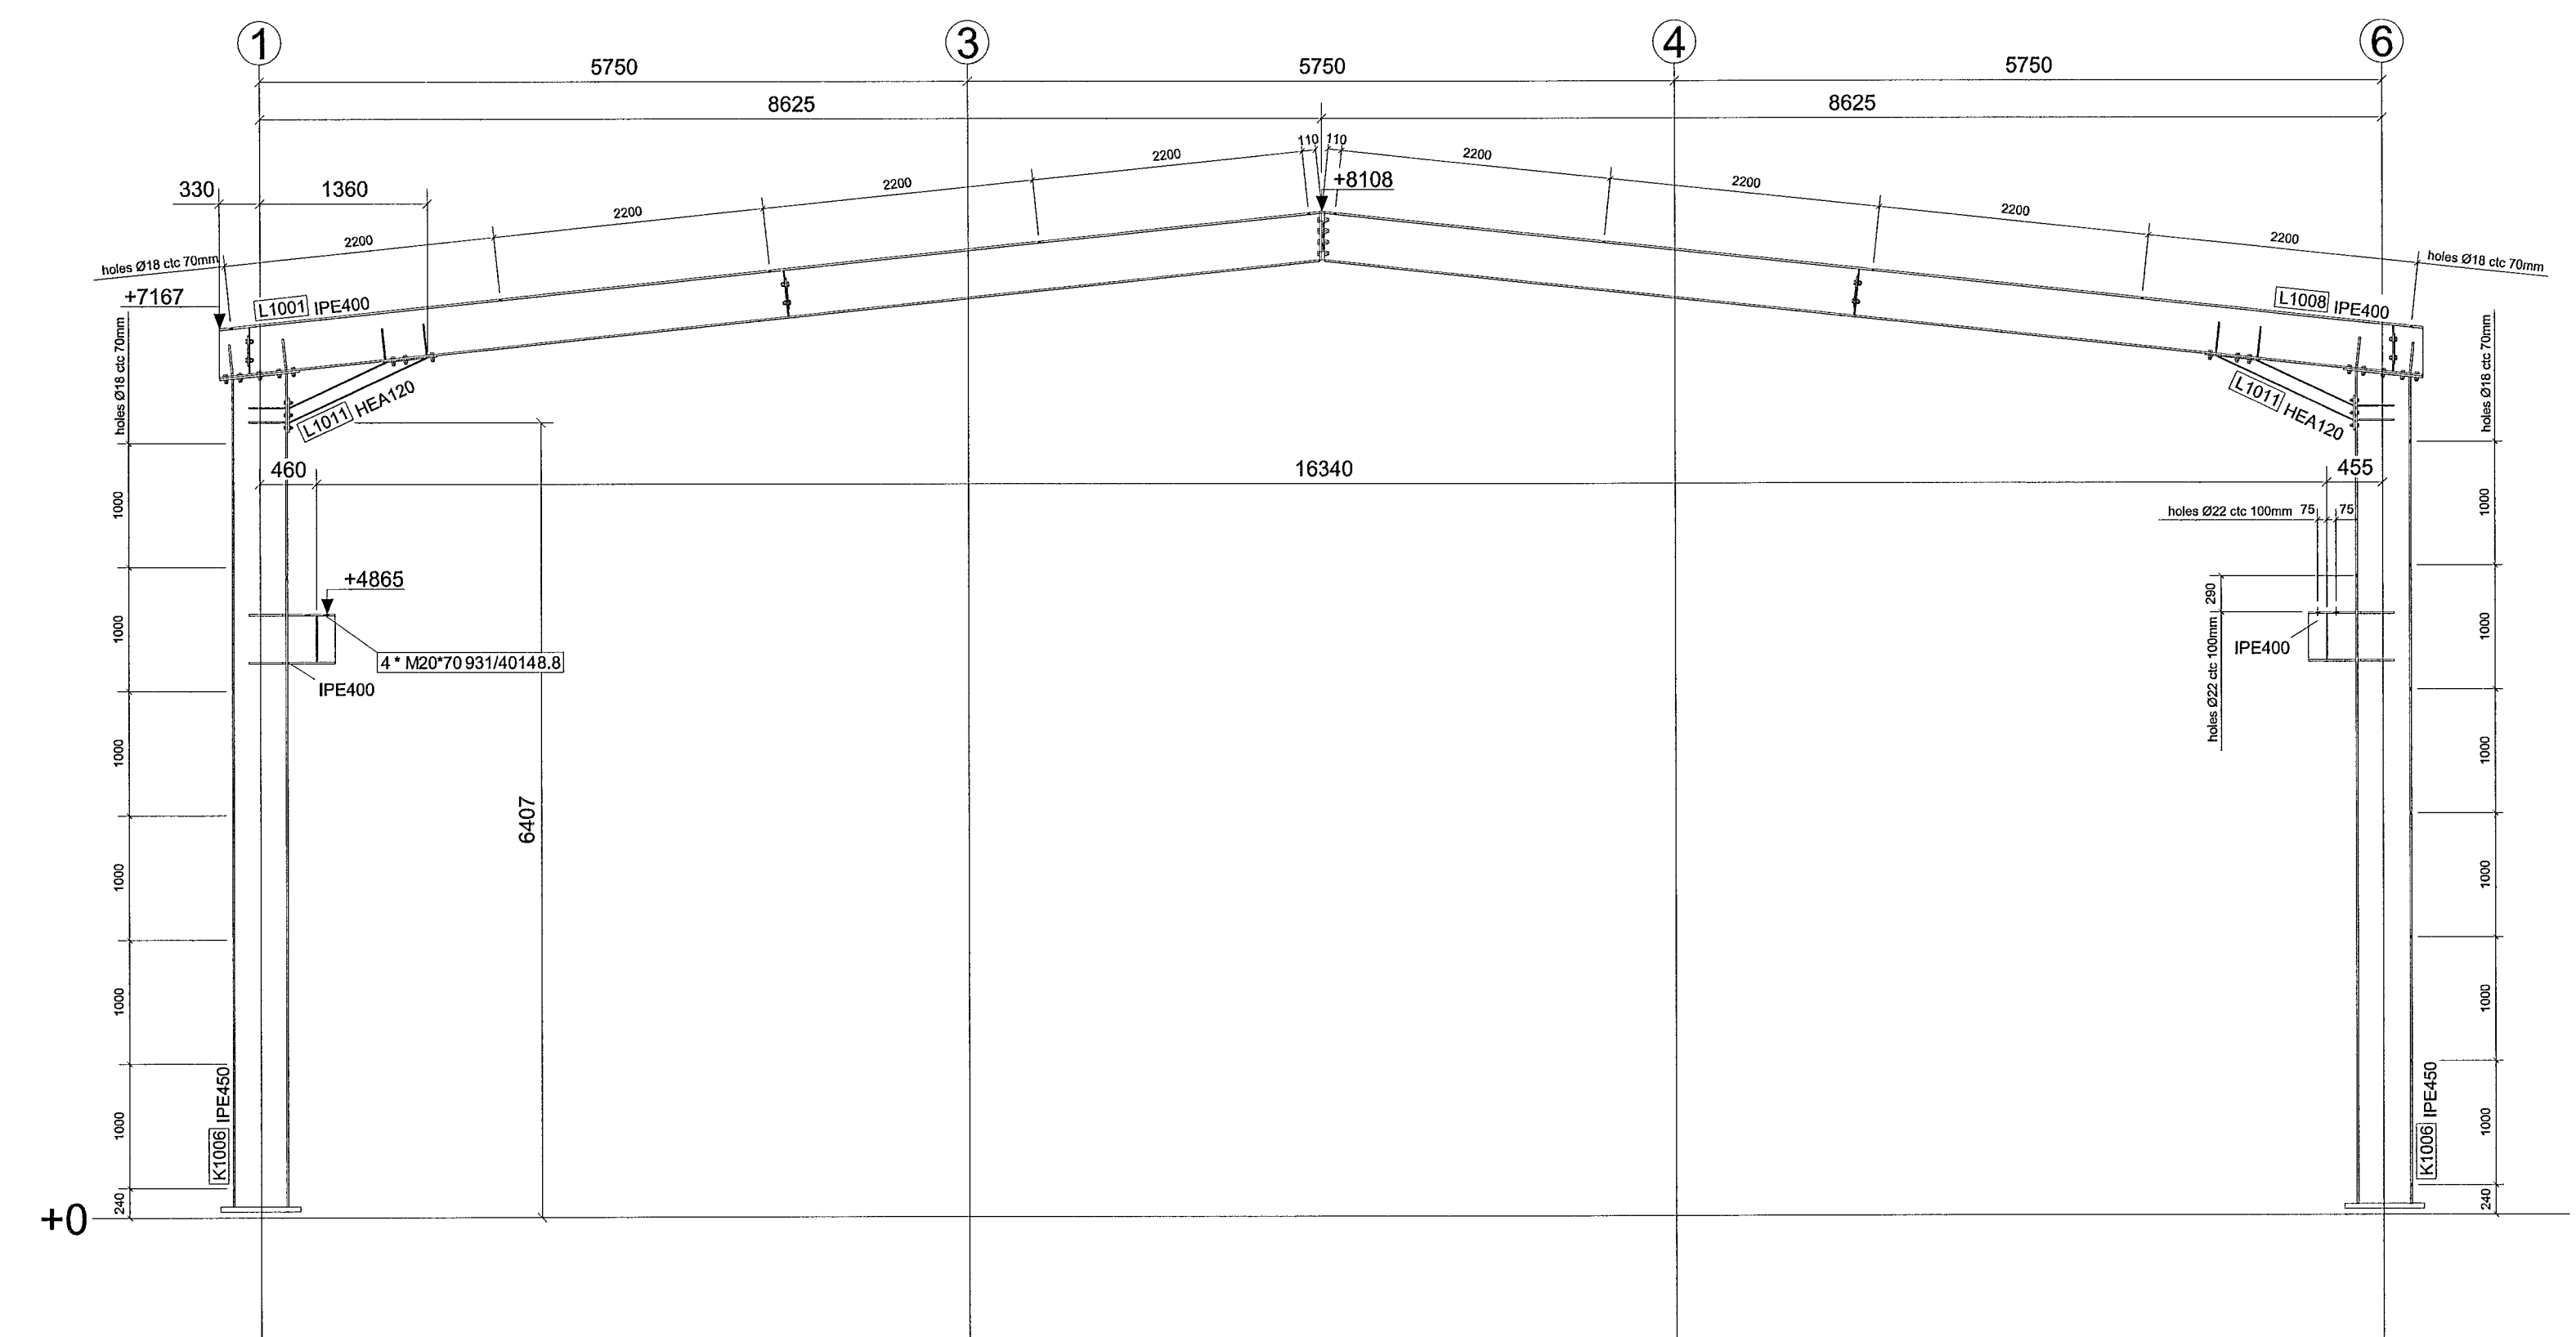

Section axis G (1:50)

SKÝRINGAR SJÁ TEIKNINGU 2228-S-000

STÁLVIKIRI ER HANNAÐ HJÁ OOSTINGH STAALBOUW BV Í SAMVINNU VIÐ MÖNDUL VERKFRÆDISTOFU ehf.  
 STÁLVIKIRIÐ ER FRAMLEITT HJÁ OOSTINGH STAALBOUW BV

A	Release for construction	28-08-2009	A.v.B.		
Revisie	Omschrijving	Datum	Tekenaar	Gecontroleerd	Gezien
BETREFF Raudhella 2 Overview					
OPDRACHTGEVER: Mondull Engineering			Tek. nr.: 1699 000-G 2		
			Formaat: 1500x841	Schaal: 1:100	1:50
Tekenaar	Projectleider	Gecontroleerd	Gezien	Datum : 12.03.2009	Status: Release for cons
T.O.					

**OOSTINGH STAALBOUW BV**  
 LAGEWEG 36, POSTBUS 3020, 2220 CA KATWIJK AAN ZEE  
 Telefoon 071-4097000, Telefax 071-4032557, Email info@oostingh.nl

ÚTGÁFA	BREYTING	DAGSETT	TEIKNAD	YFIRFARID	ÚTGÁFA	BREYTING	DAGSETT	TEIKNAD	YFIRFARID	VERKFRÆDISTOFAN <b>möndull</b> SVEINBJÖRN JÓNSSON Byggingaverkfræðingur Birkinið 8, 105 Reykjavík Sími 568-8255, kt. 591184-1139	TEIKNAD A.v.B. SVBJ YFIRFARID	VERRHEIT <b>RAUDHELLA 2, HAFNARFJÖRDUR</b> EPN BURDARPOL - STÁLVIKIRI TEGUND SNEIÐINGAR	VERKJ. VERKKAUFA 2228 BLAÐSFÆRD A1 BLAÐNÚMÉR
													2228-S-106

57