



AFSTÖDUMYND MKV. 1:500

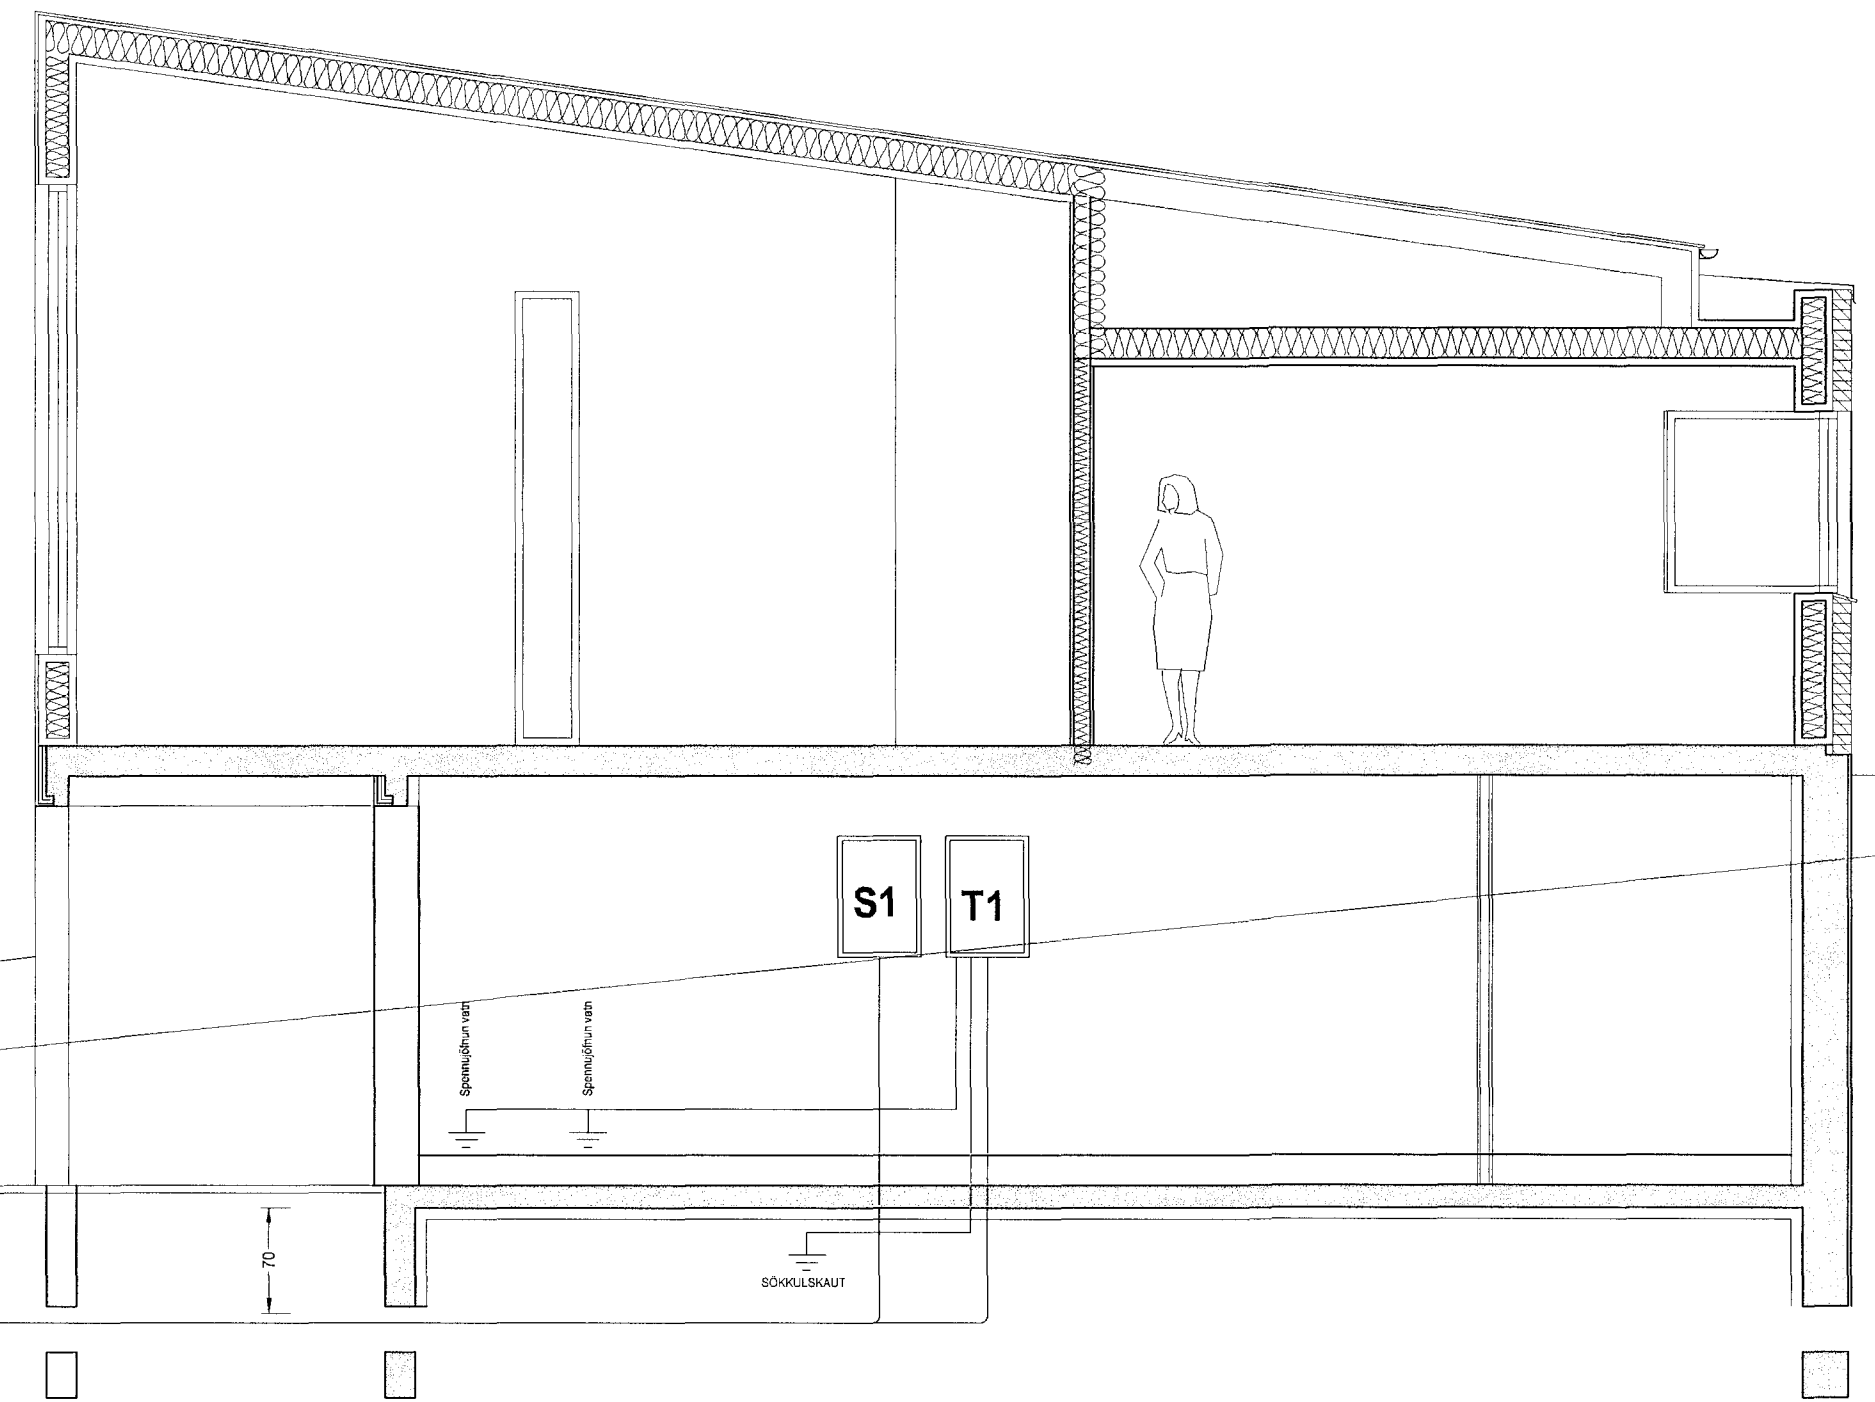

SNID A-A MKV. 1:50

1 x 50 mm FYRIR RAFMAGN  
 2 x 50 mm FYRIR SÍMA OG LOFTNET  
 1 x 25 mm FYRIR GARÐLJÓS

HELGI KR. EIRÍKSSON RAFLAGNAHÖNNUN

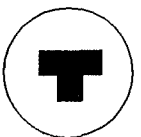

*Helgi Kr. Eiríksson*

KT. 110156-2789

SKIPHOLT 37, 108 REYKJAVÍK S:568-8388  
 E-MAIL: TEIKN@LUMEX.IS

DAGS.	15.08.2001	SÍDA NR.	3 AF 4	HANNAÐ	HKE	VERKEFNI	ERLUÁS 25
TEIKN. NR.	AR-03	TÖLVUHEITI	GRERLUAS25	TEIKNAD	BB	RAFLÖGN	RAFLÖGN
VERKHLUTI		BREYTING A		YFIRFARID	HKE		
MKV.	1:50 OG 1:500	BREYTING B					