


Byggingaframtöl Heimaferðar
Móttöl 13 þunn
14 NOV 2013

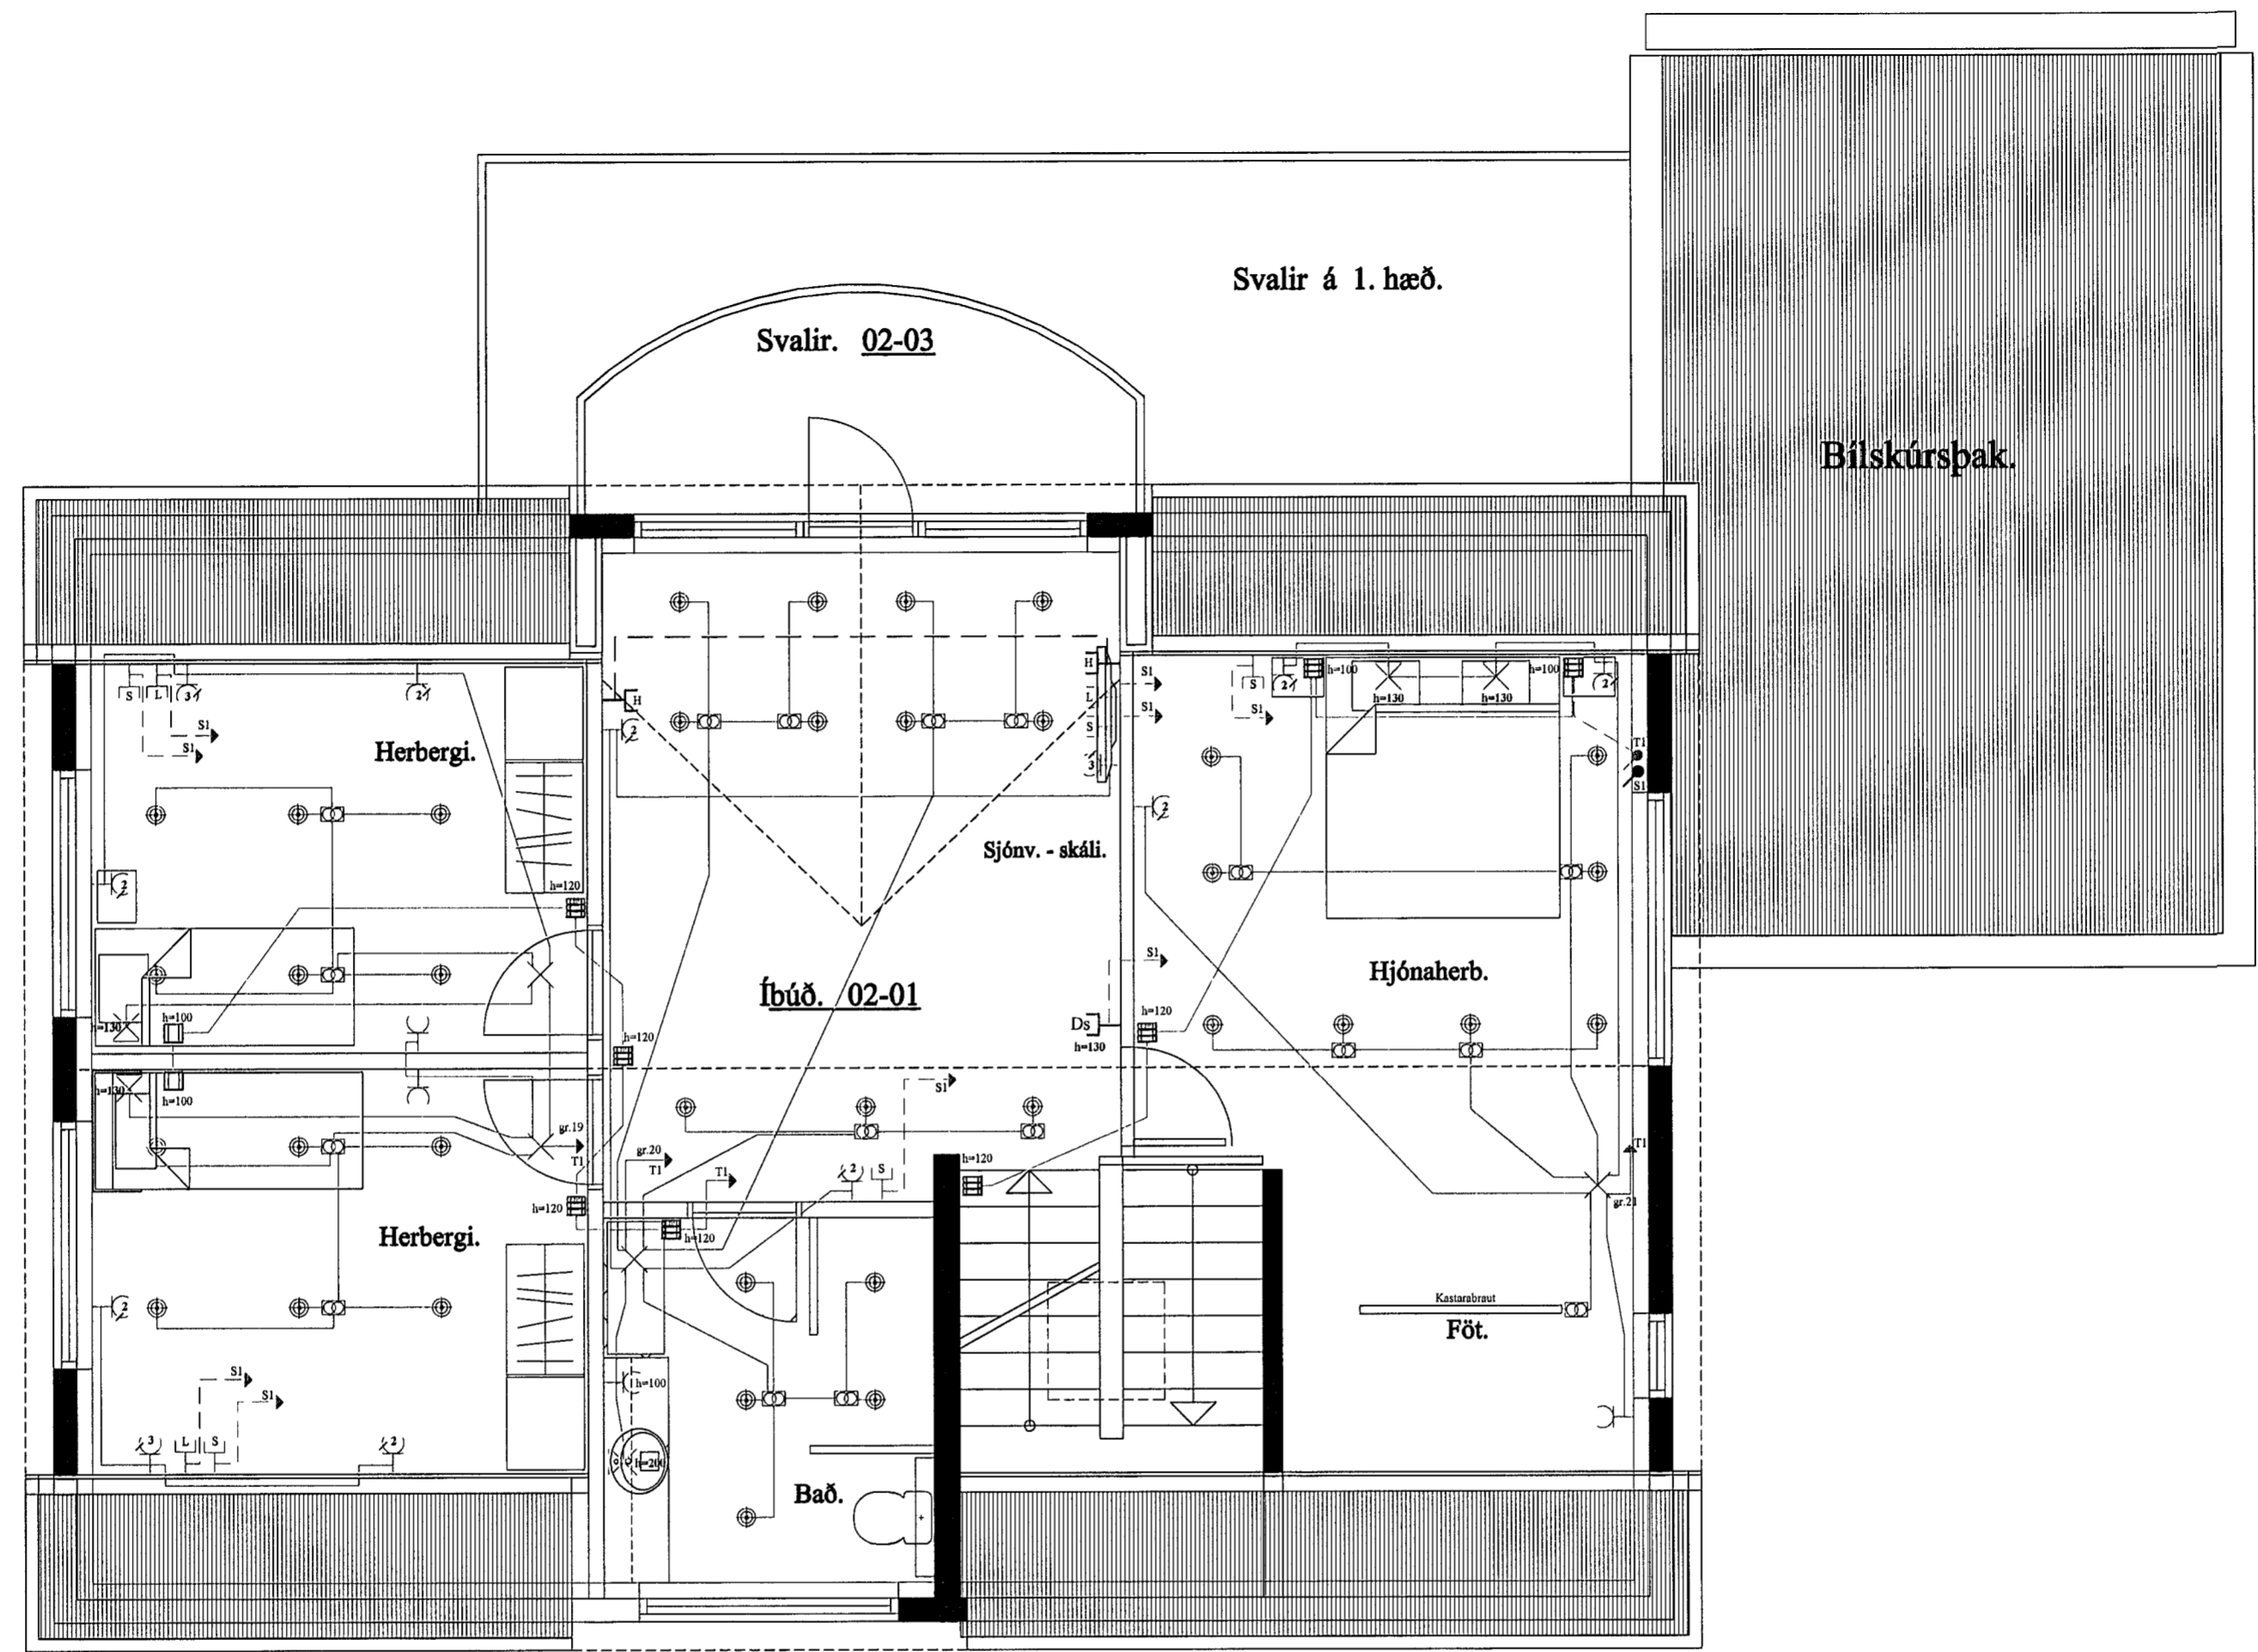

- | | | | | | | | | | | | | | | | | | | | | |
|----------------------------------|---------------------|---------------------|-----------------------------|-------------------|----------------|--------------------|-------------------|-------------|------------|------------|------------|---------|-----------|-----------|-------------|---------|------------|--------------|---------------|-------------|
| ☐ Ínstabus rofi með hlíðastíllu. | ☐ Ínstabus rofi 3f. | ☐ Ínstabus rofi 1f. | ☐ Ínstabus breyðingarkjart. | ☐ Ínstabus skjót. | ⊕ Halogenljós. | ⊗ Spennir 230/12v. | ☐ Ínst. ítt ljós. | ☐ Ljósenni. | ☒ Leifdás. | ☒ Veggdás. | ☐ Tengill. | ☐ Síni. | ☐ Loftst. | ☐ Hátari. | ☐ Dyrstími. | ☐ Rofi. | ☐ Samrofi. | ☐ Krossrofi. | ☐ Þrygjarofi. | ☐ Tengidás. |
|----------------------------------|---------------------|---------------------|-----------------------------|-------------------|----------------|--------------------|-------------------|-------------|------------|------------|------------|---------|-----------|-----------|-------------|---------|------------|--------------|---------------|-------------|

Raf-Bræður ehf Svanur H. Þórhallsson. Raflagnahönnuður kt. 010267-3319. S.5675880 GSM.8965086			
Verkefni: Hamarsbraut 16.		Teikning: Grunnmynd - 2.hæð.	
Teiknað: Svanur.	Kvarði: 1:50	Dags: 13.feb.2013	Teikning nr: 3 af 6.
<i>Svanur H. Þórhallsson</i>		<i>Jon Ludmundsson</i>	