


AFSTÖÐUMYND 1:500

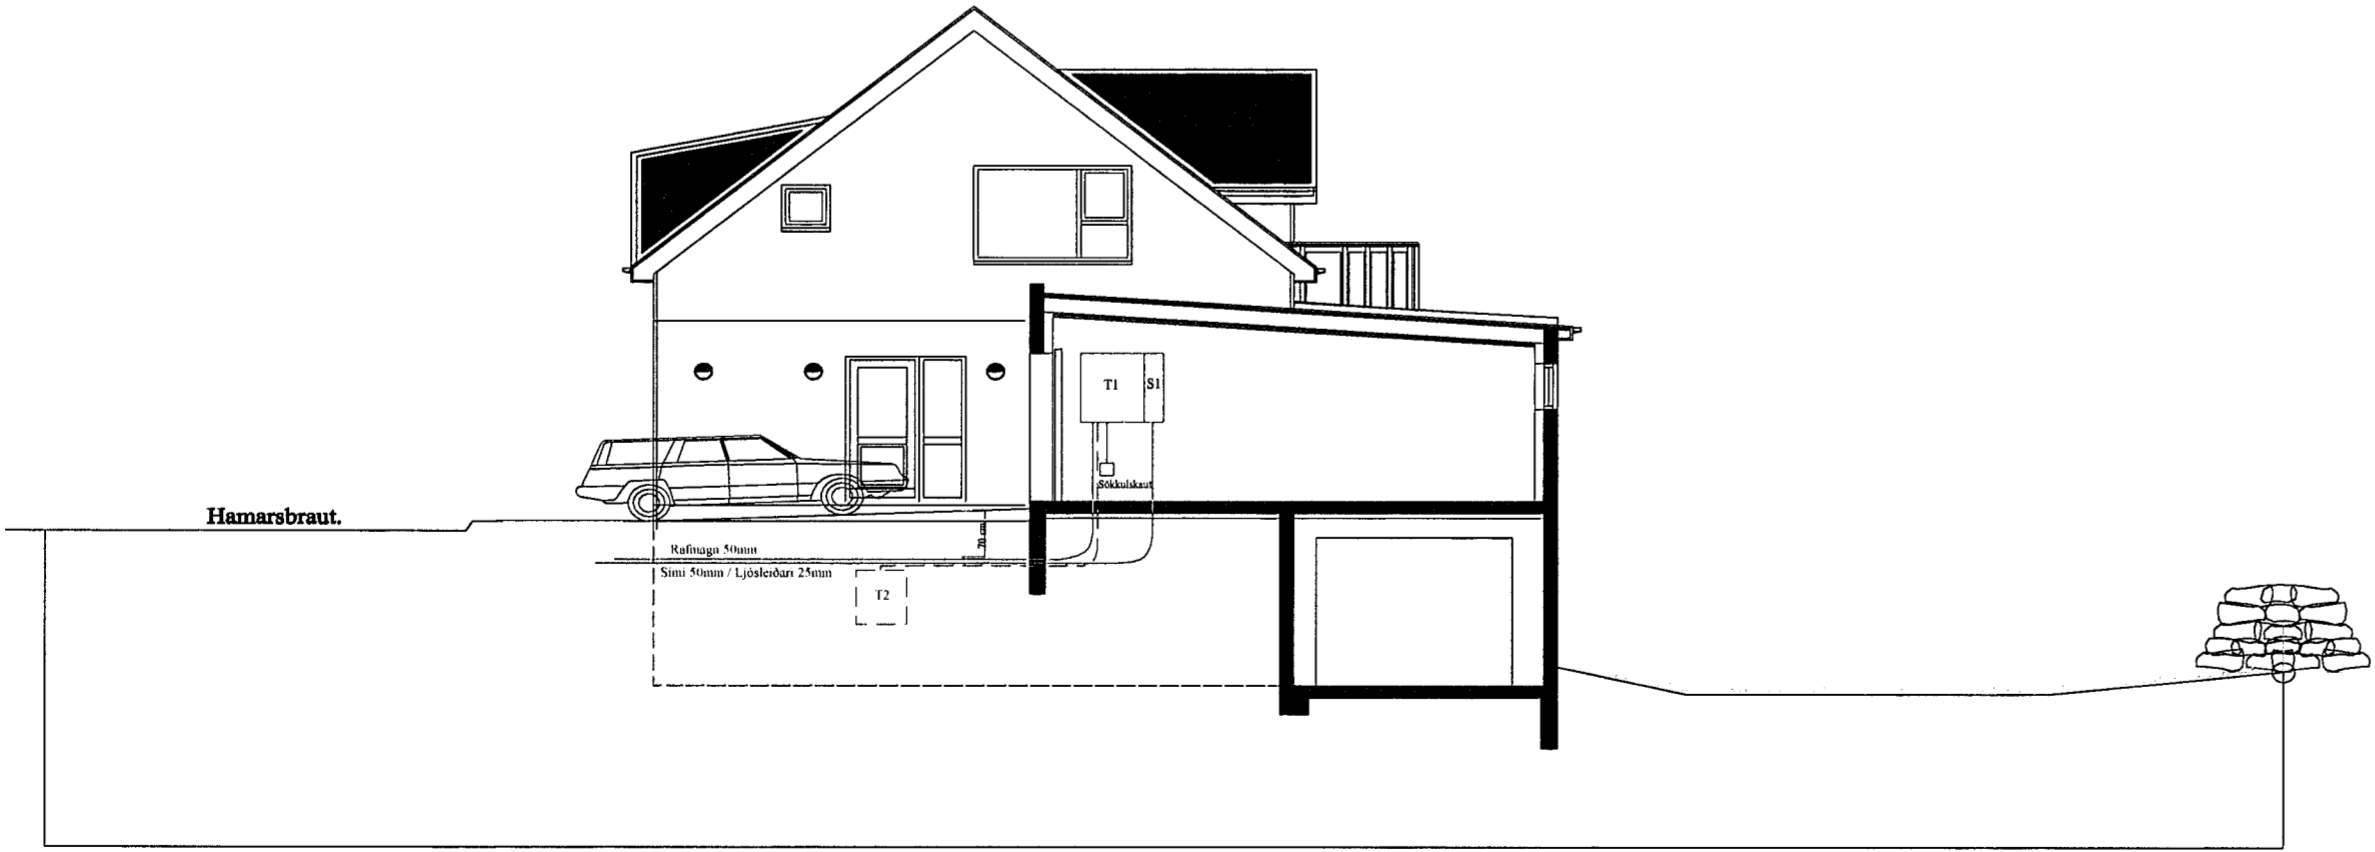

SNÍÐMYND 1:100

<b>Raf-Bræður ehf</b> Svanur H. Þórhallsson, Rafagnahönnuður kt. 010267-3319. S.5675880 GSM.8965086			
Verkefni: Hamarsbraut 16.		Teikning: Sníðmynd / Afstöðumynd.	
Teiknað: Svanur.	Kvarði: 1:100 / 1:500	Dags: 13.feb.2013	Teikning nr: 5 af 6.
<i>Svanur Þ.</i>		<i>Jón Guðmundsson</i>	