



EINLÍNUMYND

T1 - Bílskúr.

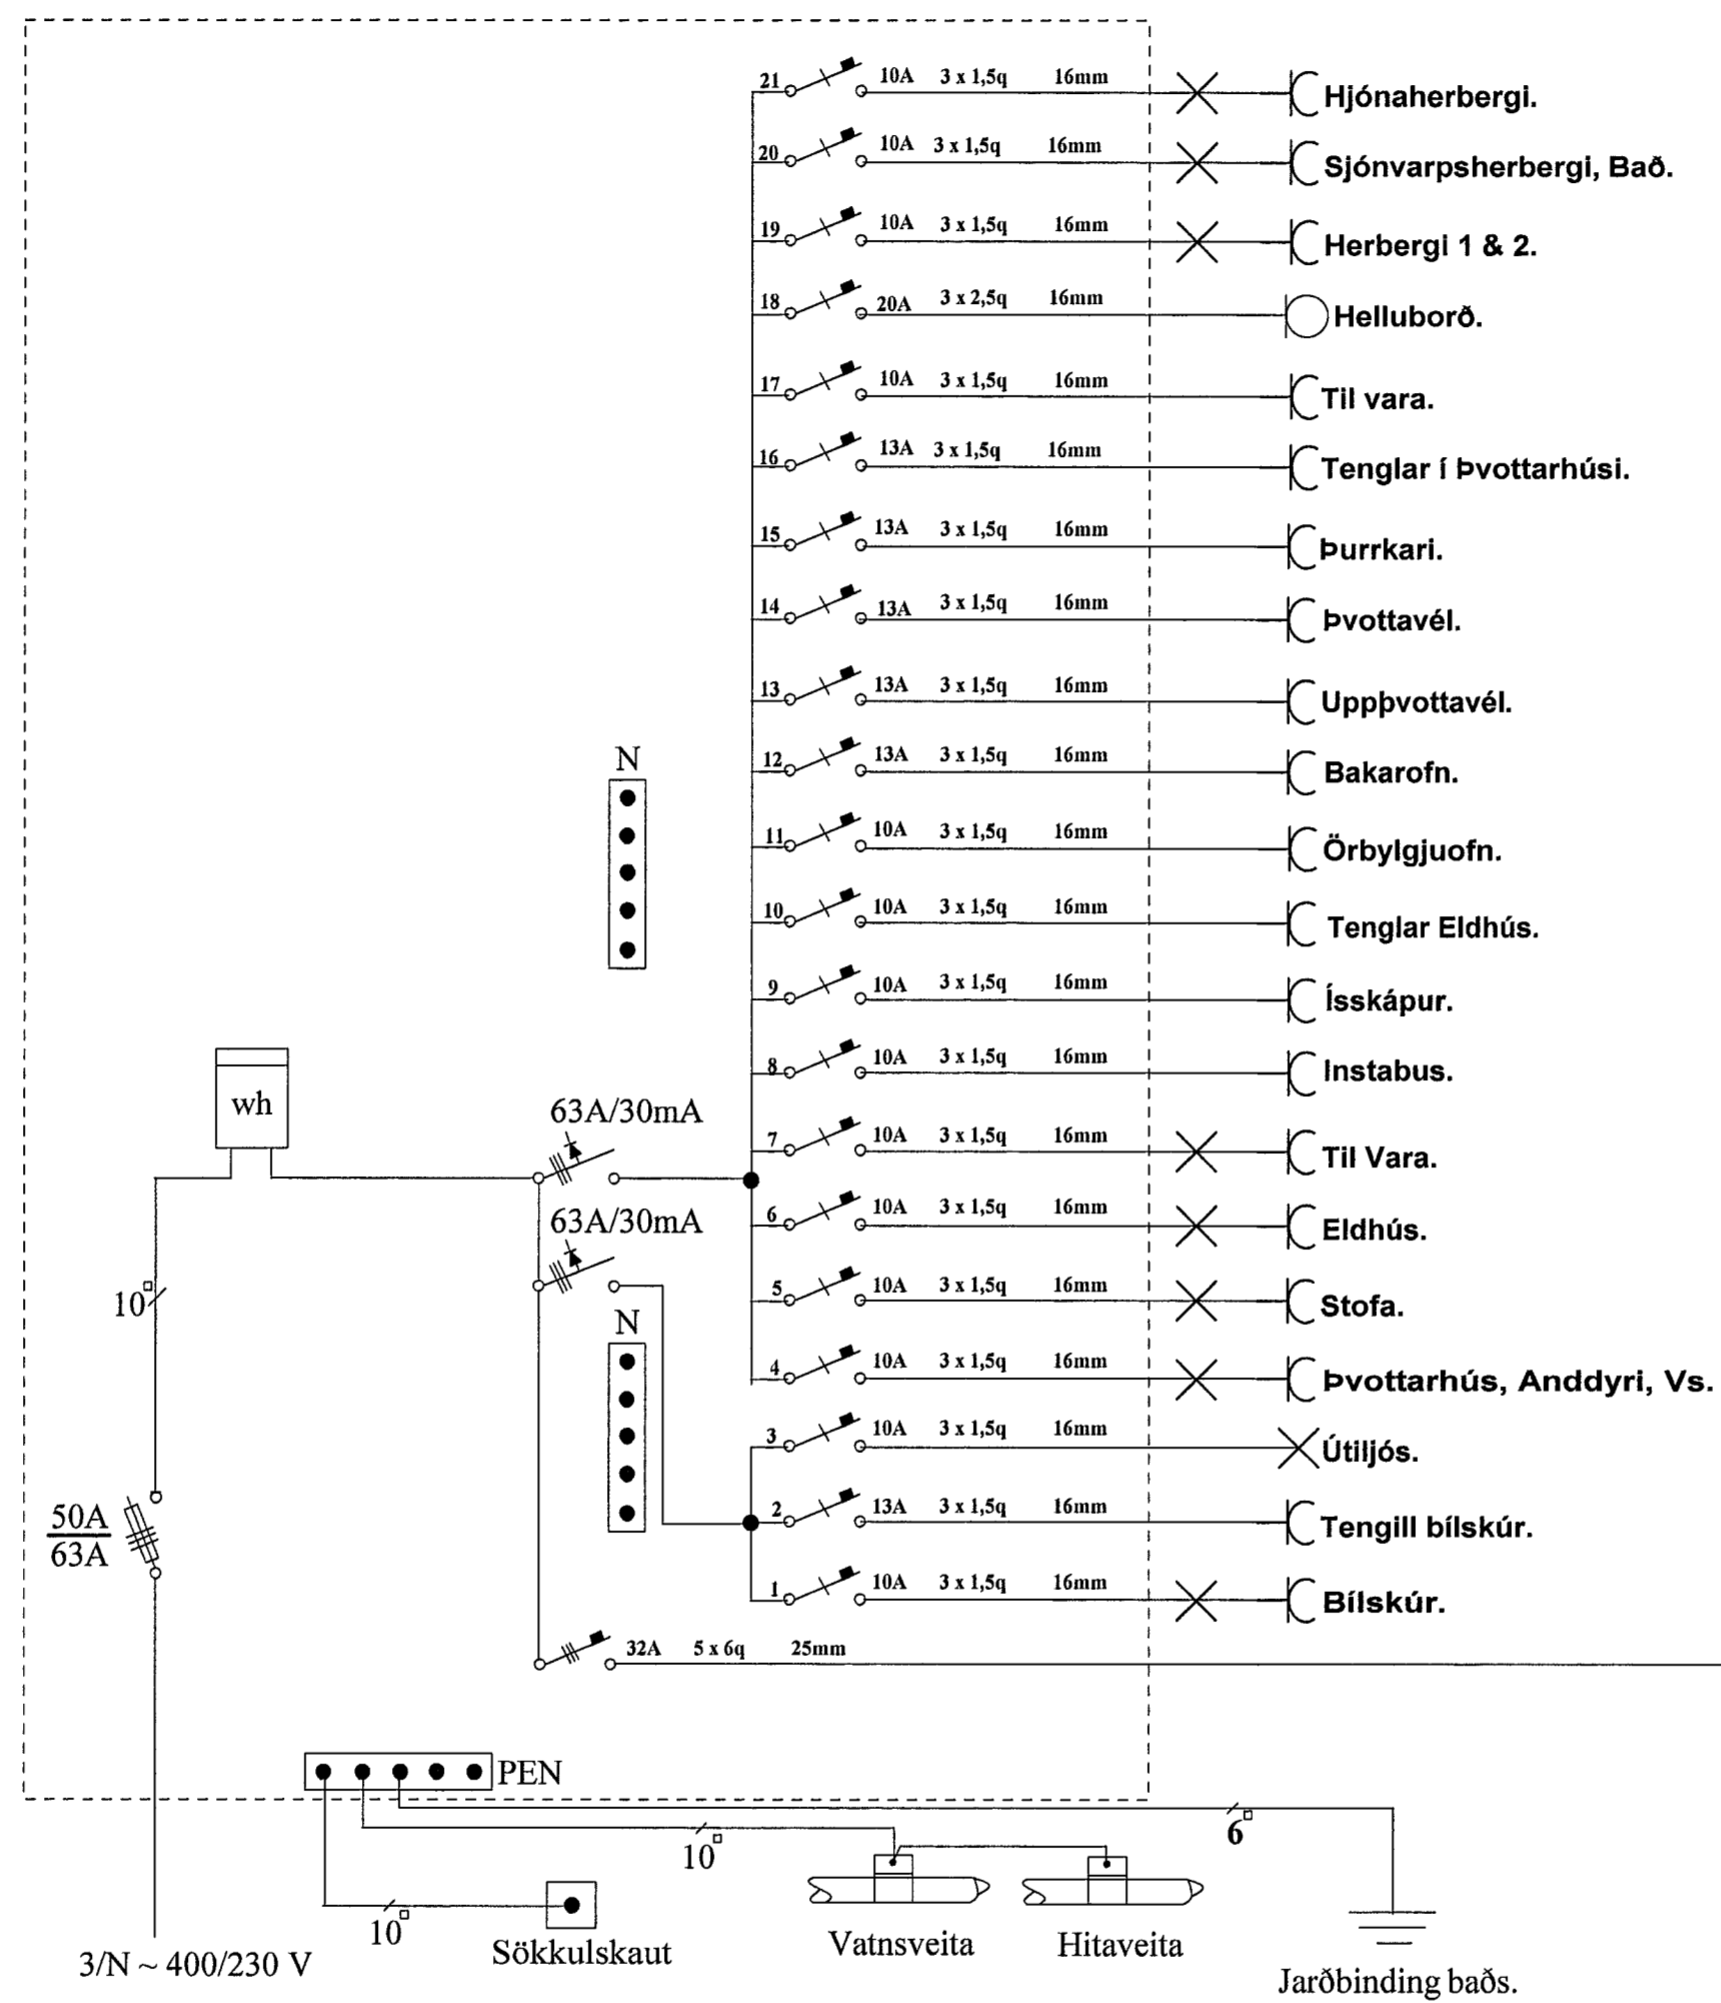

T2 - Kjallari.

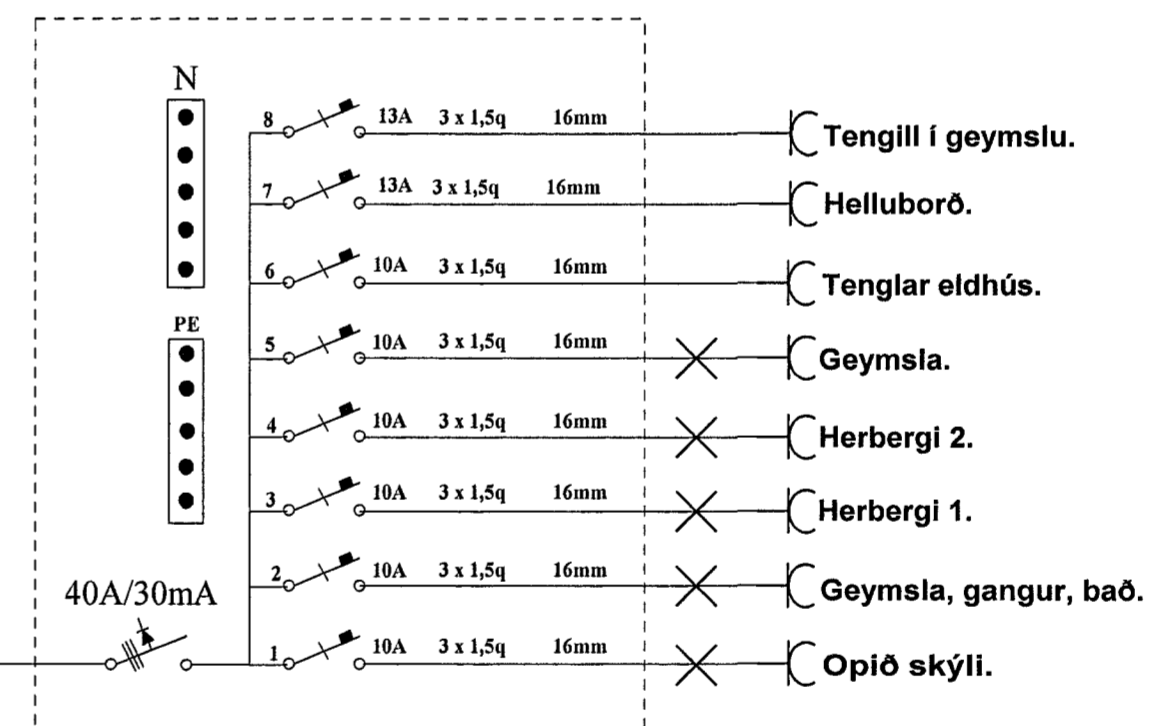

Raf-Bræður ehf
Svanur H. Þórhallsson. Raflagnahönnuður
kt. 010267-3319. S.5675880 GSM.8965086

Verkefni: Hamarsbraut 16		Teikning: Einlínunmynd.	
Teiknað: Svanur.	Kvarði:	Dags: 13.feb.2013	Teikning nr: 6 af 6.
<i>Svanur Þ.</i>		<i>Jón Ljermundsson.</i>	