



SNID MÁL 1:100

TUNFAKSRÖR SÉU HEIL AD
LÖÐARMÖRKUM
 Ø50 RH
 Ø50 Sími
 Ø50 LÖÐUN
 Ø25 Auka.

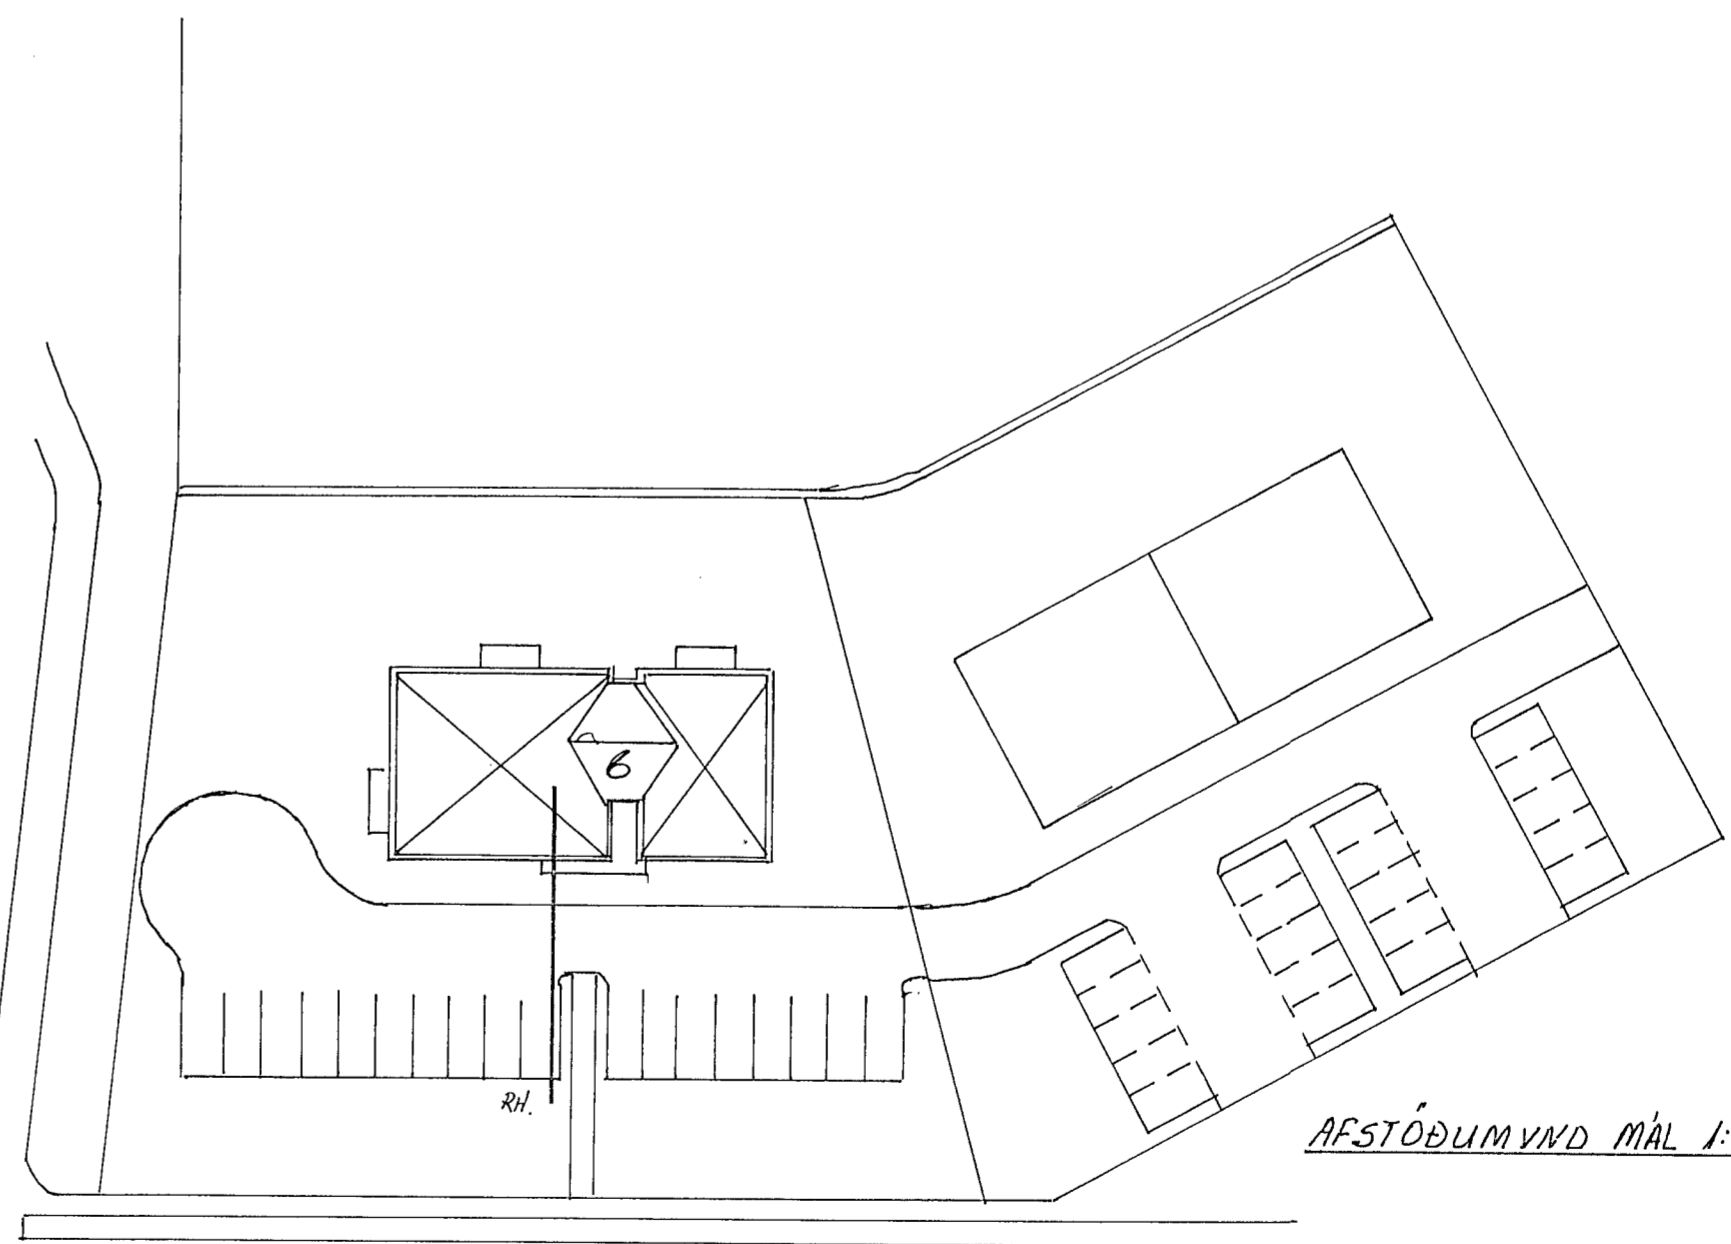

AFSTÖÐUMVIND MÁL 1:500

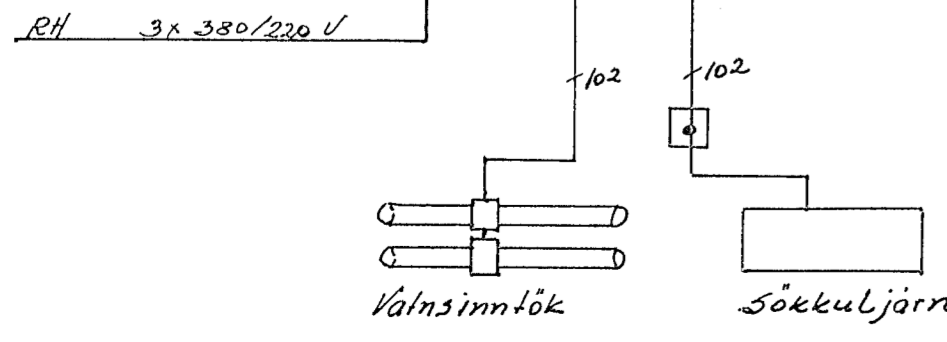

- 40A 0.03A 10A Gr 1 170 Ø16 3x1.5² XK ljós vagna og sorp geymsl.
- 10A Gr 2 XK -11- stígaús
- 10A Gr 3 K Tenglar stígaúsi
- 10A Gr 4 Dyrasími
- 10A Gr 5 Auka.

BIRKIHLÍÐ 6 HAFNARFIRÐI

DAGS.	NAFN	EINLINU SNID OG AFSTÖDU MYNDIR	KVARÐI
FRDR	0693		
TEIKN			
SAM			
Breyting		Nr. BL 4 AF 5	MÁL.
DAGS.	TEIKN.	Tomas Gunnarsson 3. 653670	