


TAFLA T2

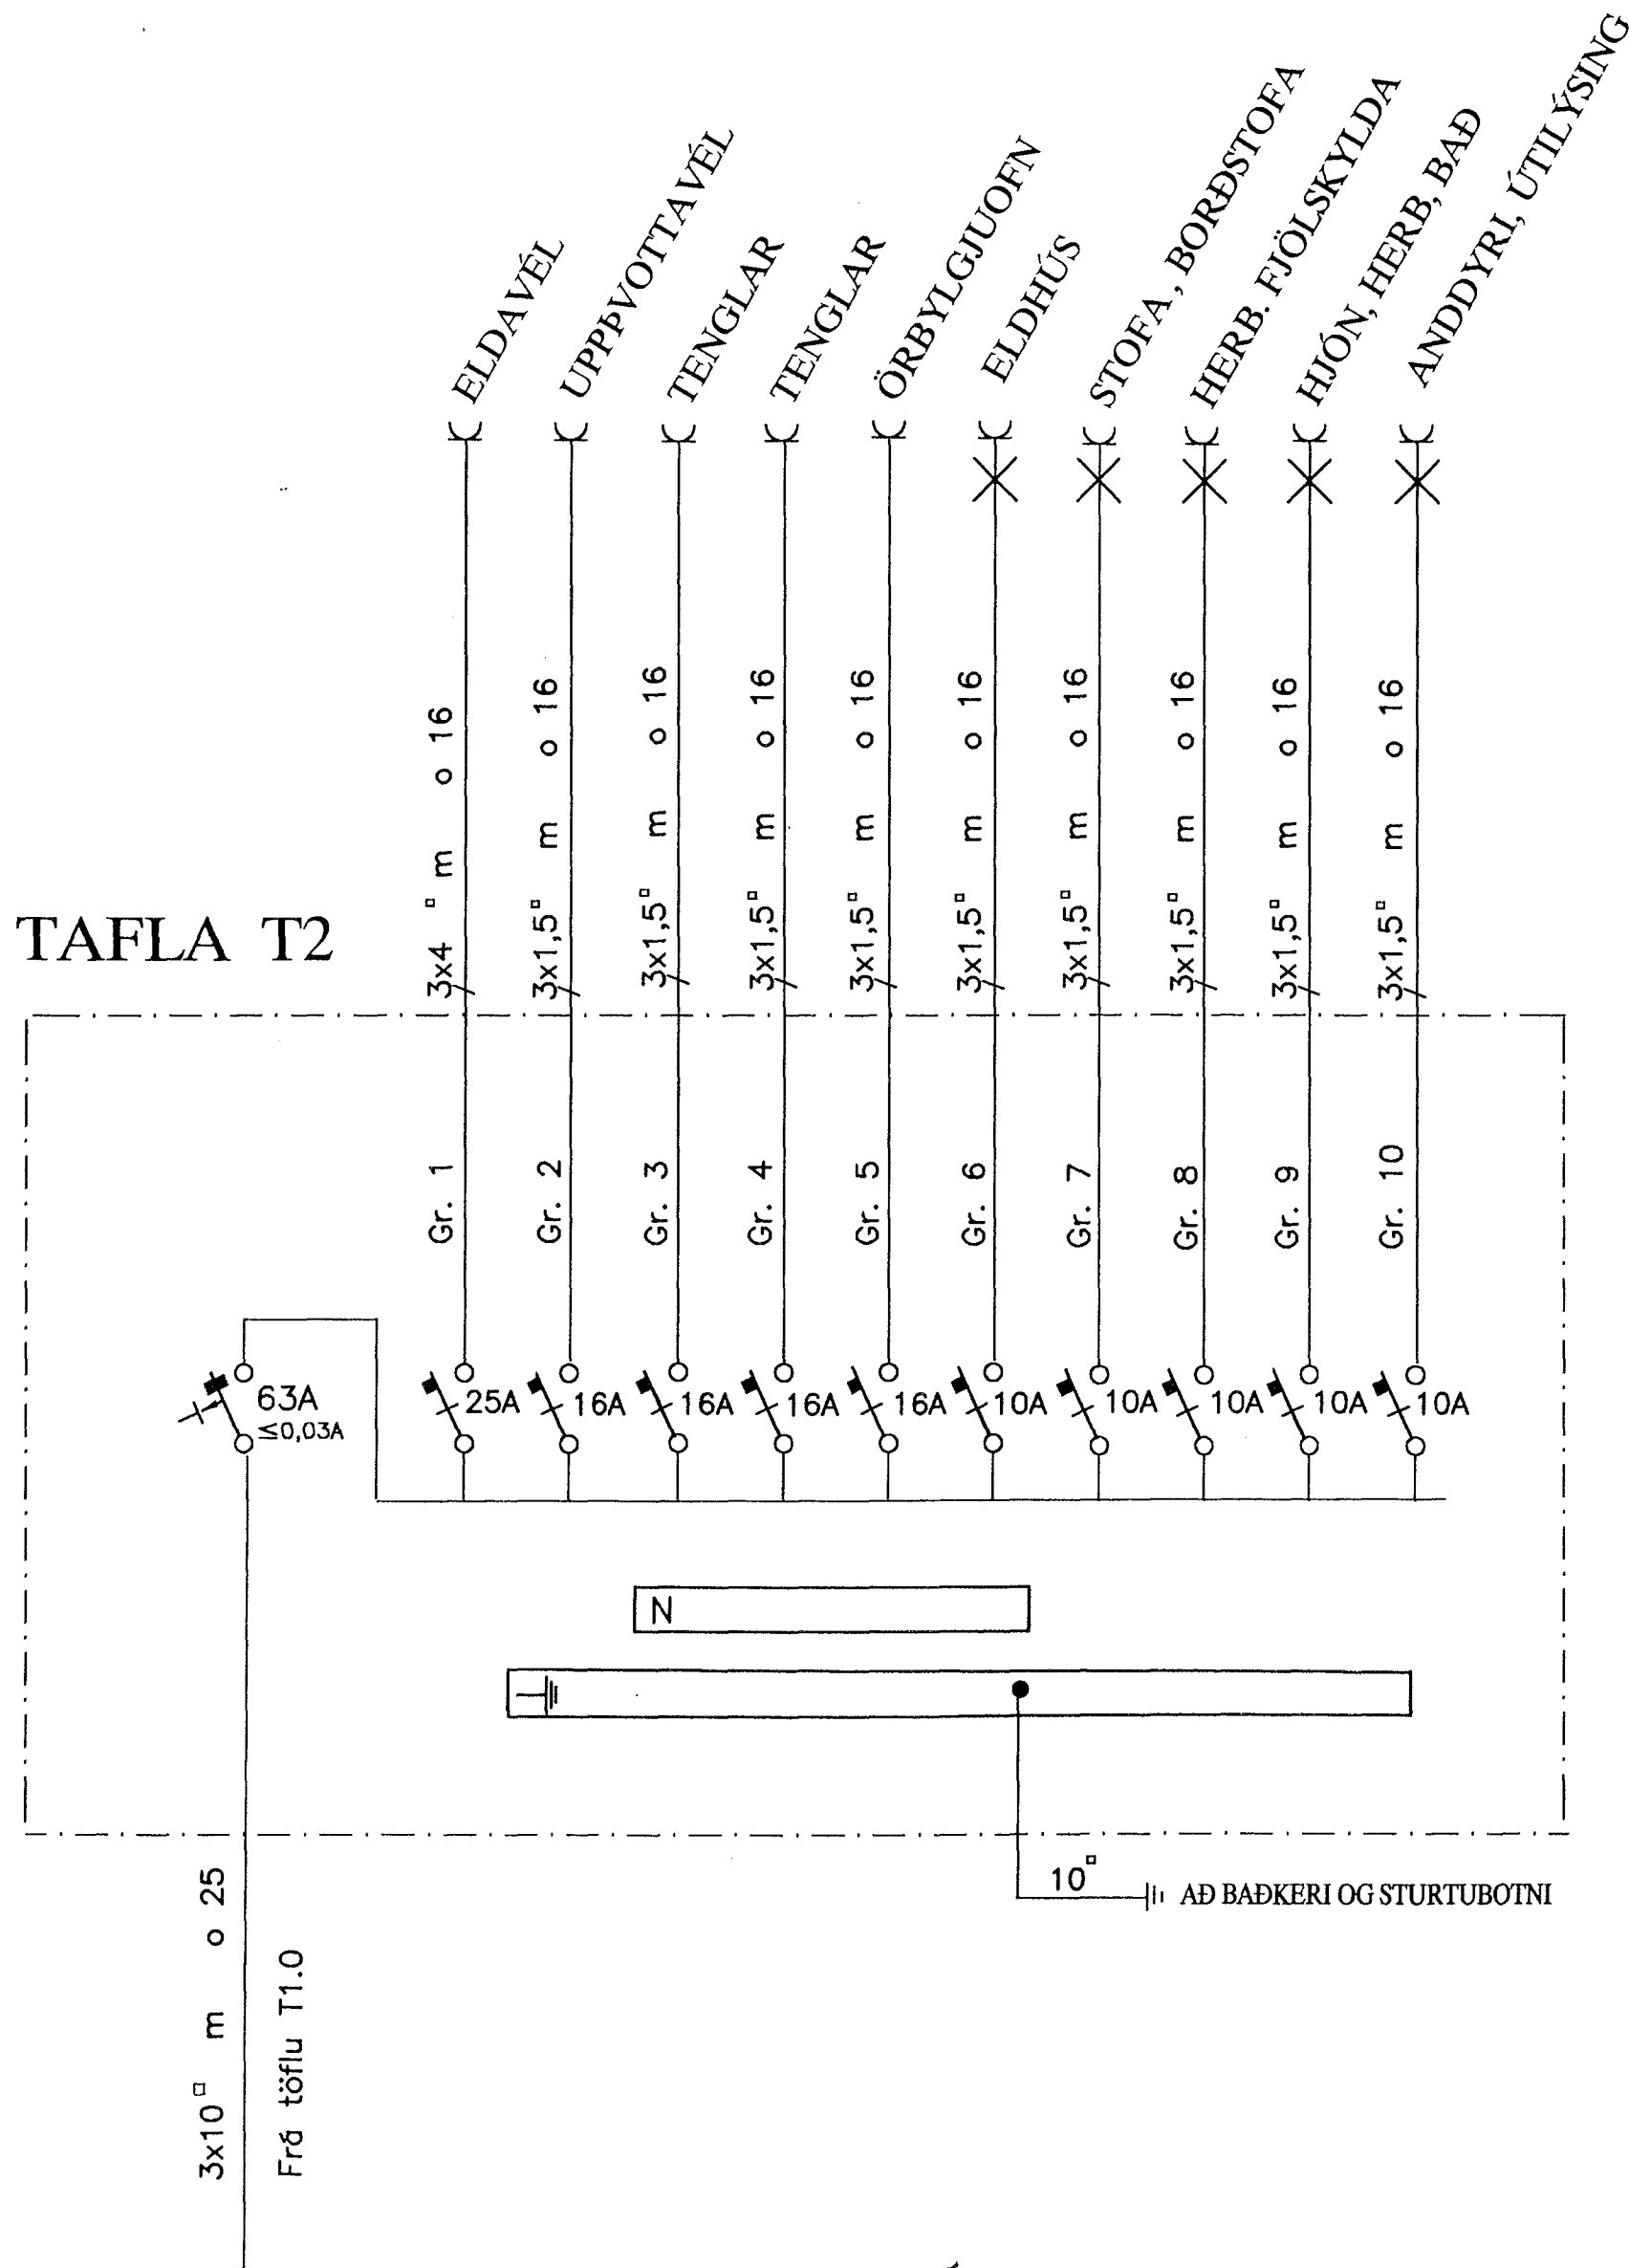

A	01.09.19	HEIMTAUGARTEIKNING OG FULLNADART.	B.P.T.	T.S.	Transi Sveinbjörn	220146-2439
ÚTG.	DAGS		TEIKN.	HANNAÐ	SAMPYKKT	KENNTALA

ERLUÁS 38 HAFNARFIRÐI  
EINLÍNUMYND AF TÖFLU T2

**TERA** S/F  
RAFMAGNSVERKFRÆÐISTOFA  
EDMUND BELLERSEN  
TRAUSTI SVEINBJÖRNSSON

MKV.	✓
TEIKN.NR.	5
SÍDASTA TNR.	
TNR.	5 AF 5
ÚTG.	A