

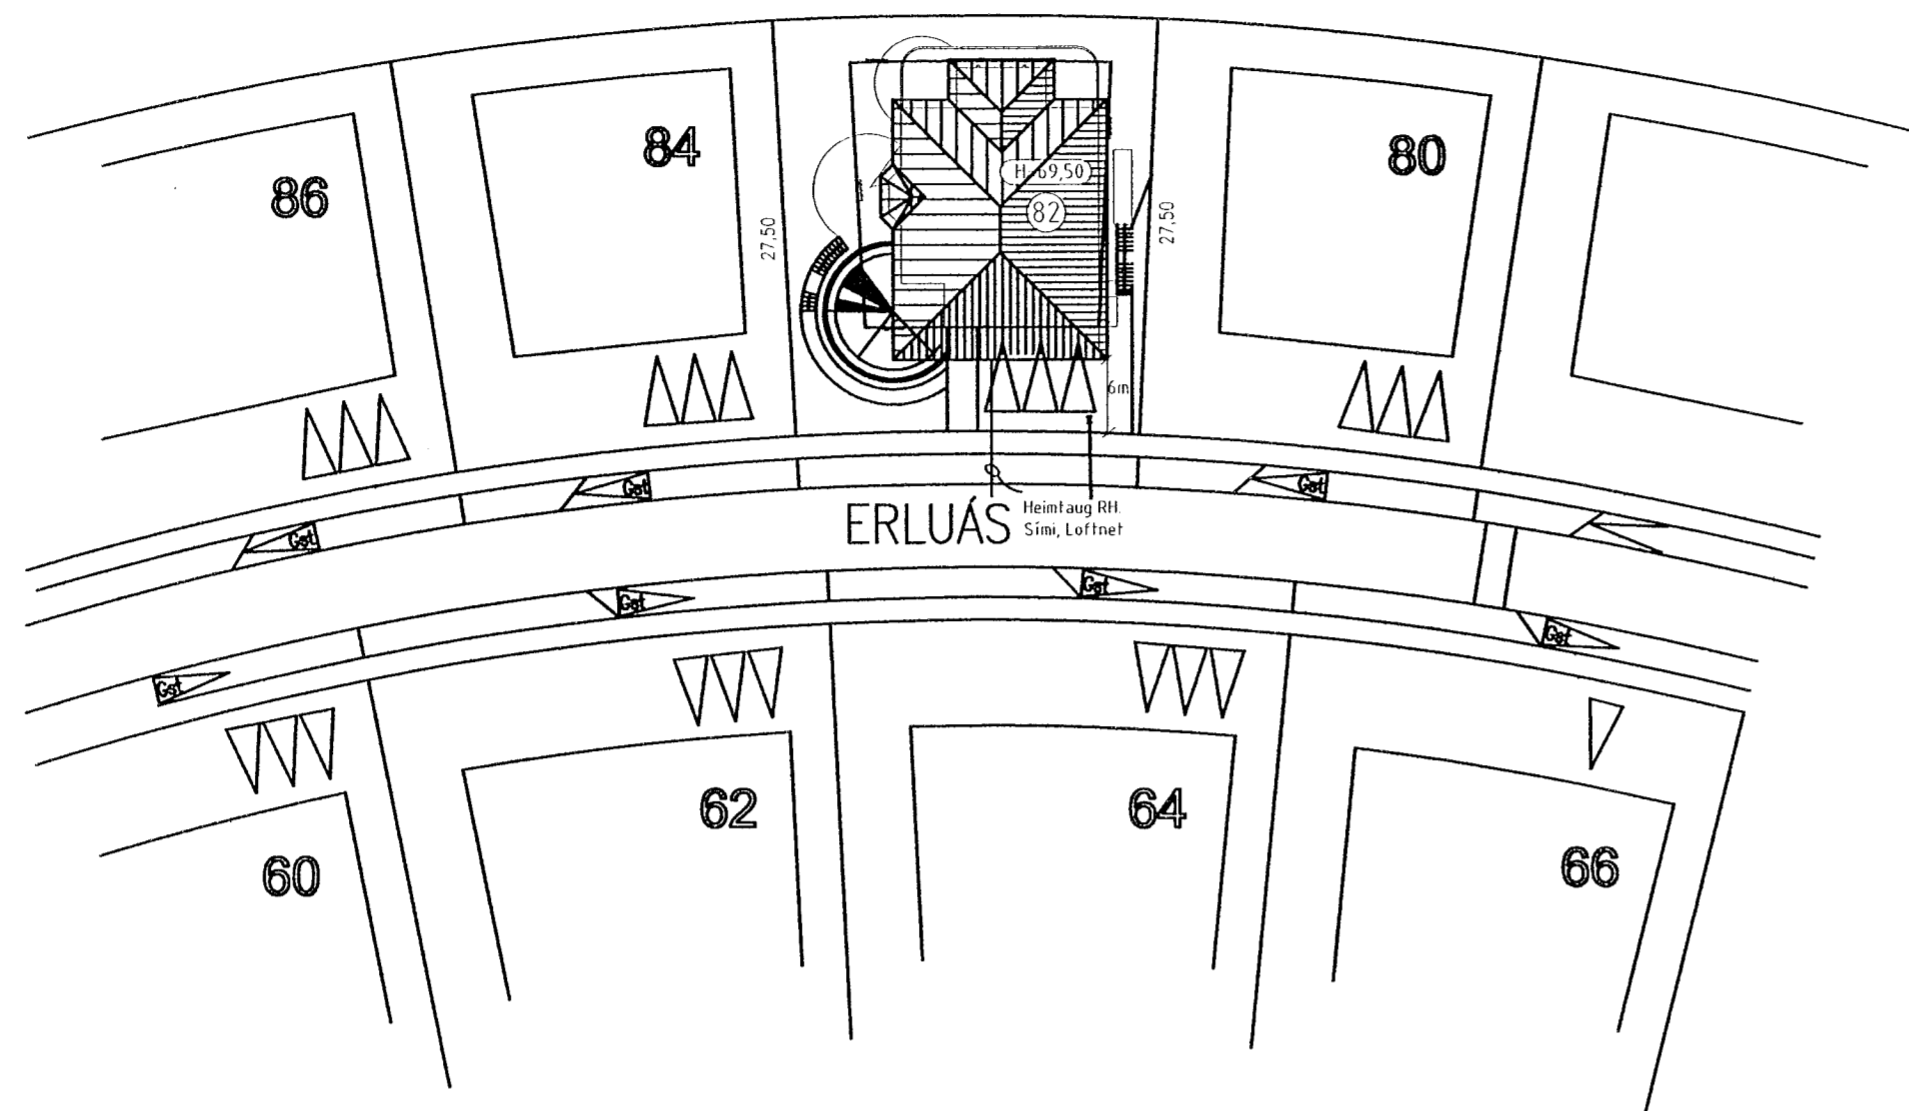


Inntök samþykkt 24.7.2001
f.h. HITAVEITU SUÐURNESJA h.f.


Bjarni Döggjónsson

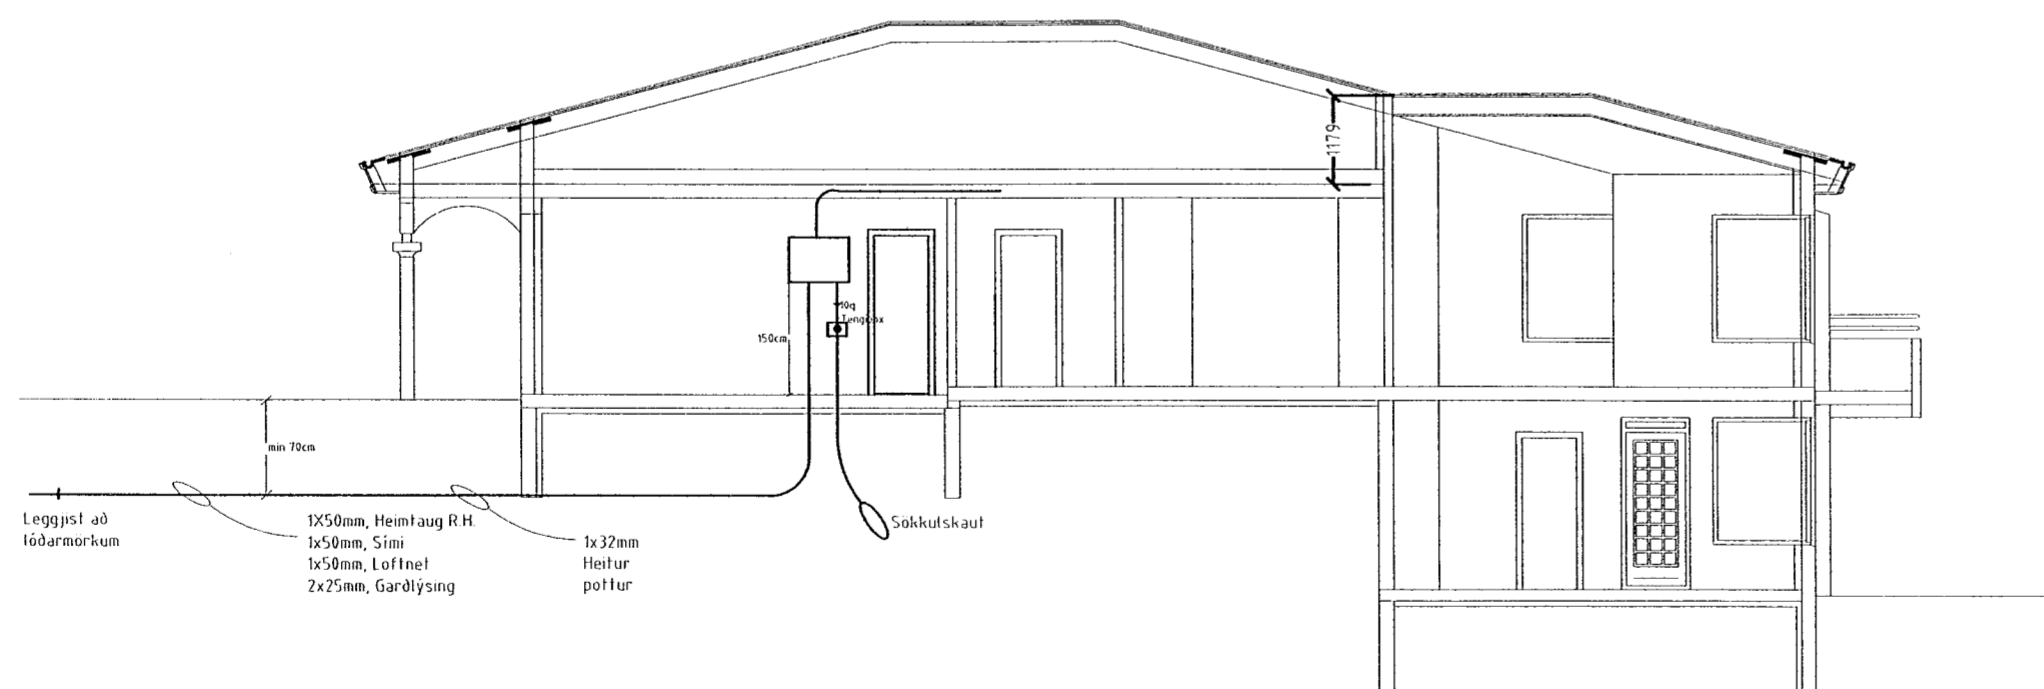

AFSTÖÐUMYND MKV. 1:500

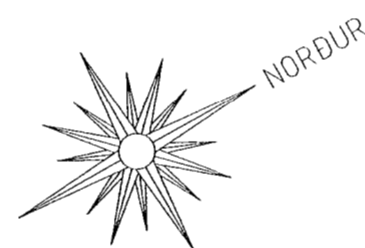

SNID A-A MKV. 1:100.

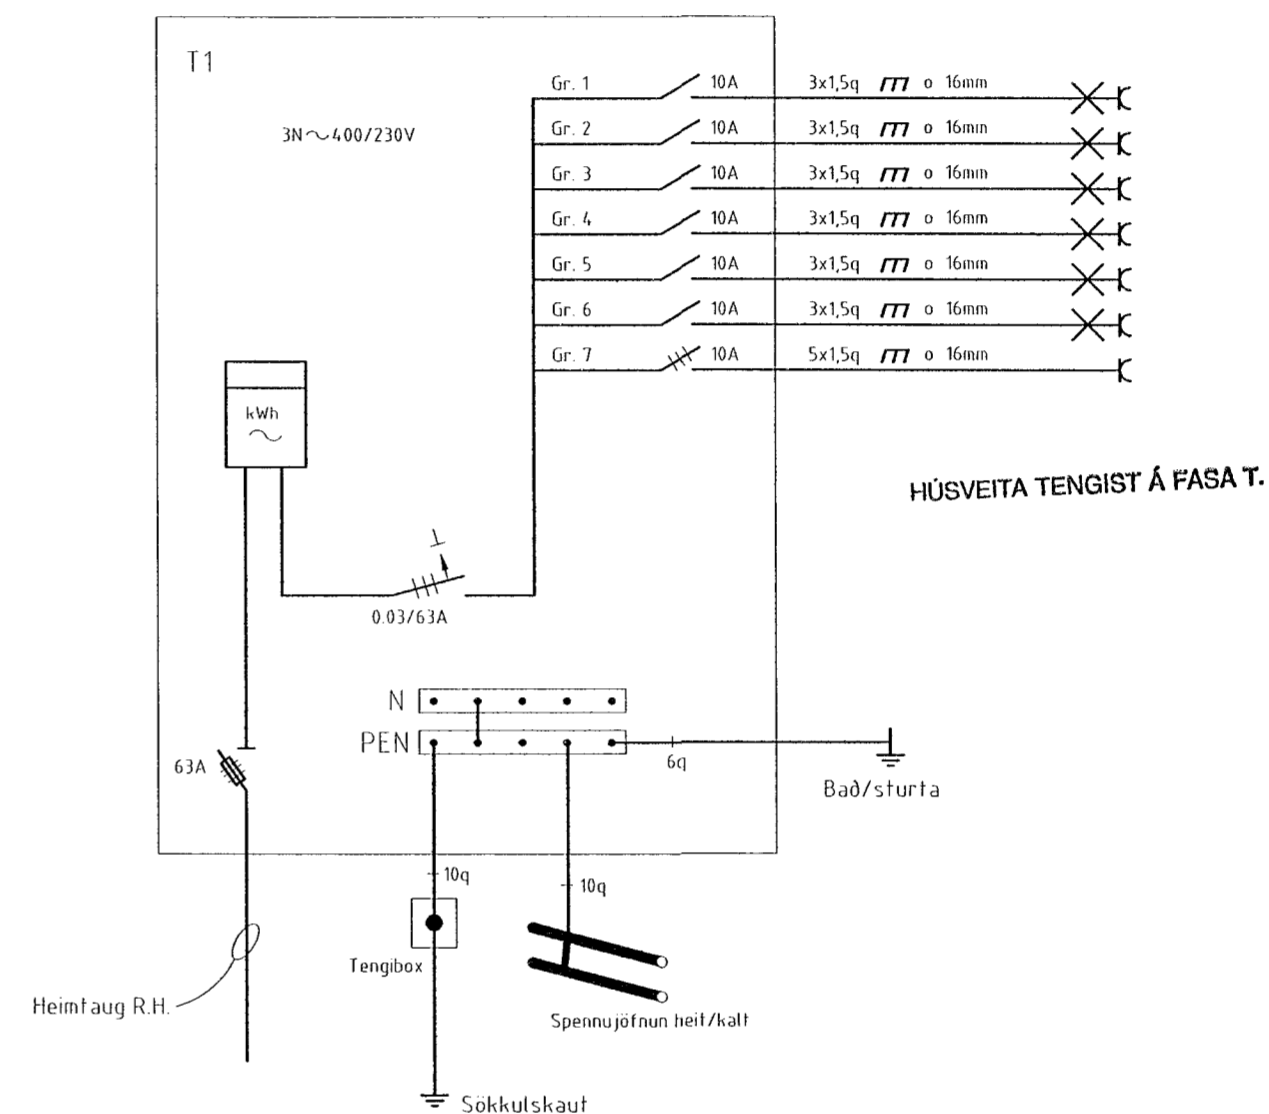

Einlínumynd

ERLUÁS 82 HAFNARFIRÐI.

Runólfur Bjarnason Hörgsholt 15 kt.200962-2819
Rafgeisli Hamraborg 1 200 Kópavogi
Sími: 5645100 Netfang: rafgeisli@islandia.is

Skýringar:	Heimtaugarleikning
Teikning:	SNID A-A & AFSTÖÐUMYND, EINLÍNUMYND
Málíkvarði:	1: 100 & 1:500
Undirskrift:	<i>Runólfur Bjarnason</i>
Blað nr: 1 af 2.	Dagsetning: 16 júlí 2001
Breytt	

4152