


Reislar af töflum 1.1, 1.2, 2.1, 2.2 og 2.3.

Klemmbretti

Kwst.m  
380/220  
100A

35<sup>2</sup>/P  
1/2" p.a.p.  
100A

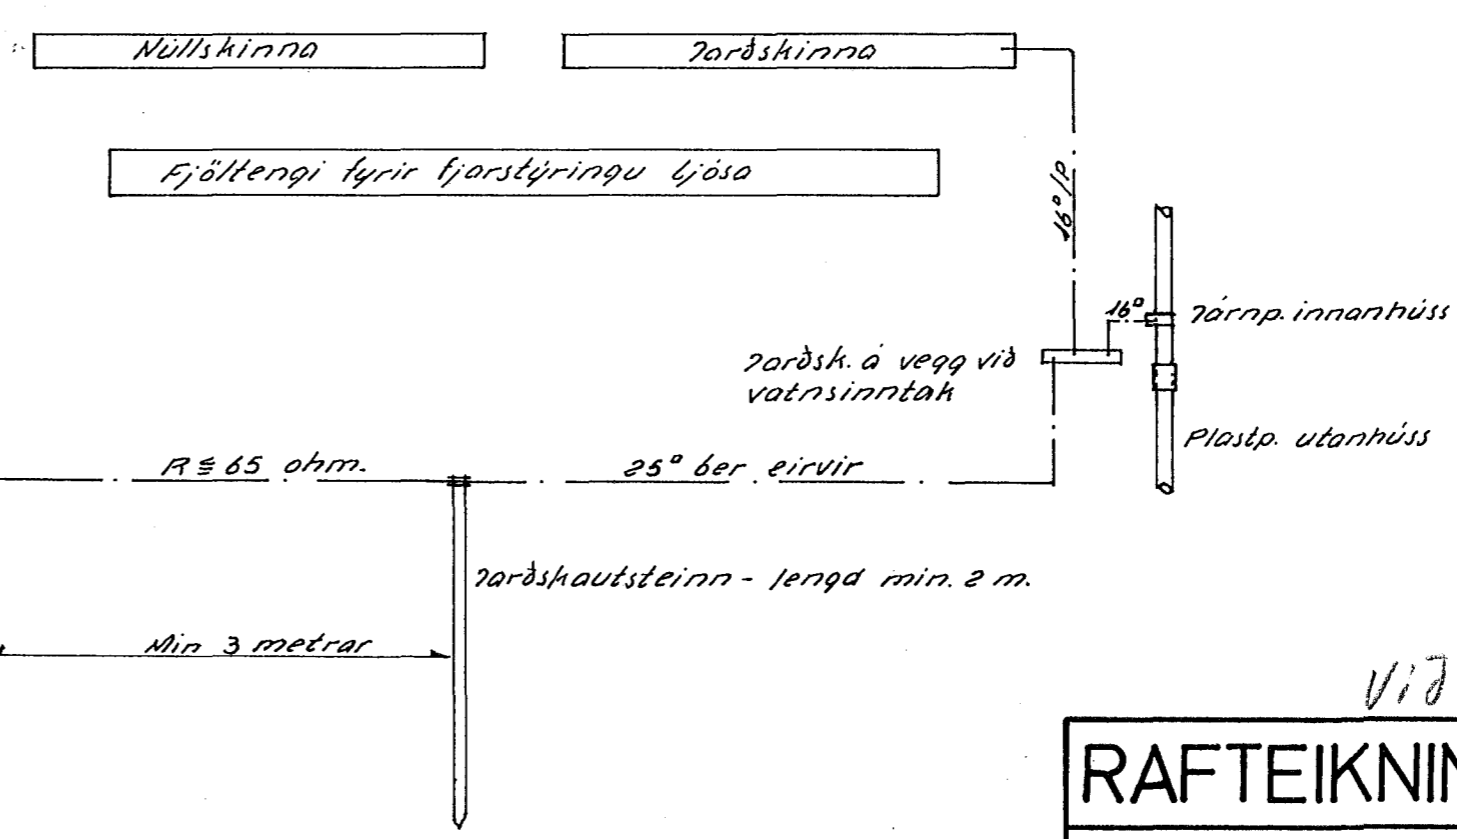

Víði staðn skóli

<b>RAFTEIKNING</b> §		<b>9</b>		Símí 832 40	
Norðurbæjarskóli Hatnartírði		R	T	V.B.	S.G.J.
Rafstöfn: Tatta einlinnumynd		M %			
		Teikn.nr. D-55, bl. 9 af 14			
		Dags. Júlí 1968			
		Guðm. Þorsson			