



Tafla 1.1. - 300/220 volta kerfi.

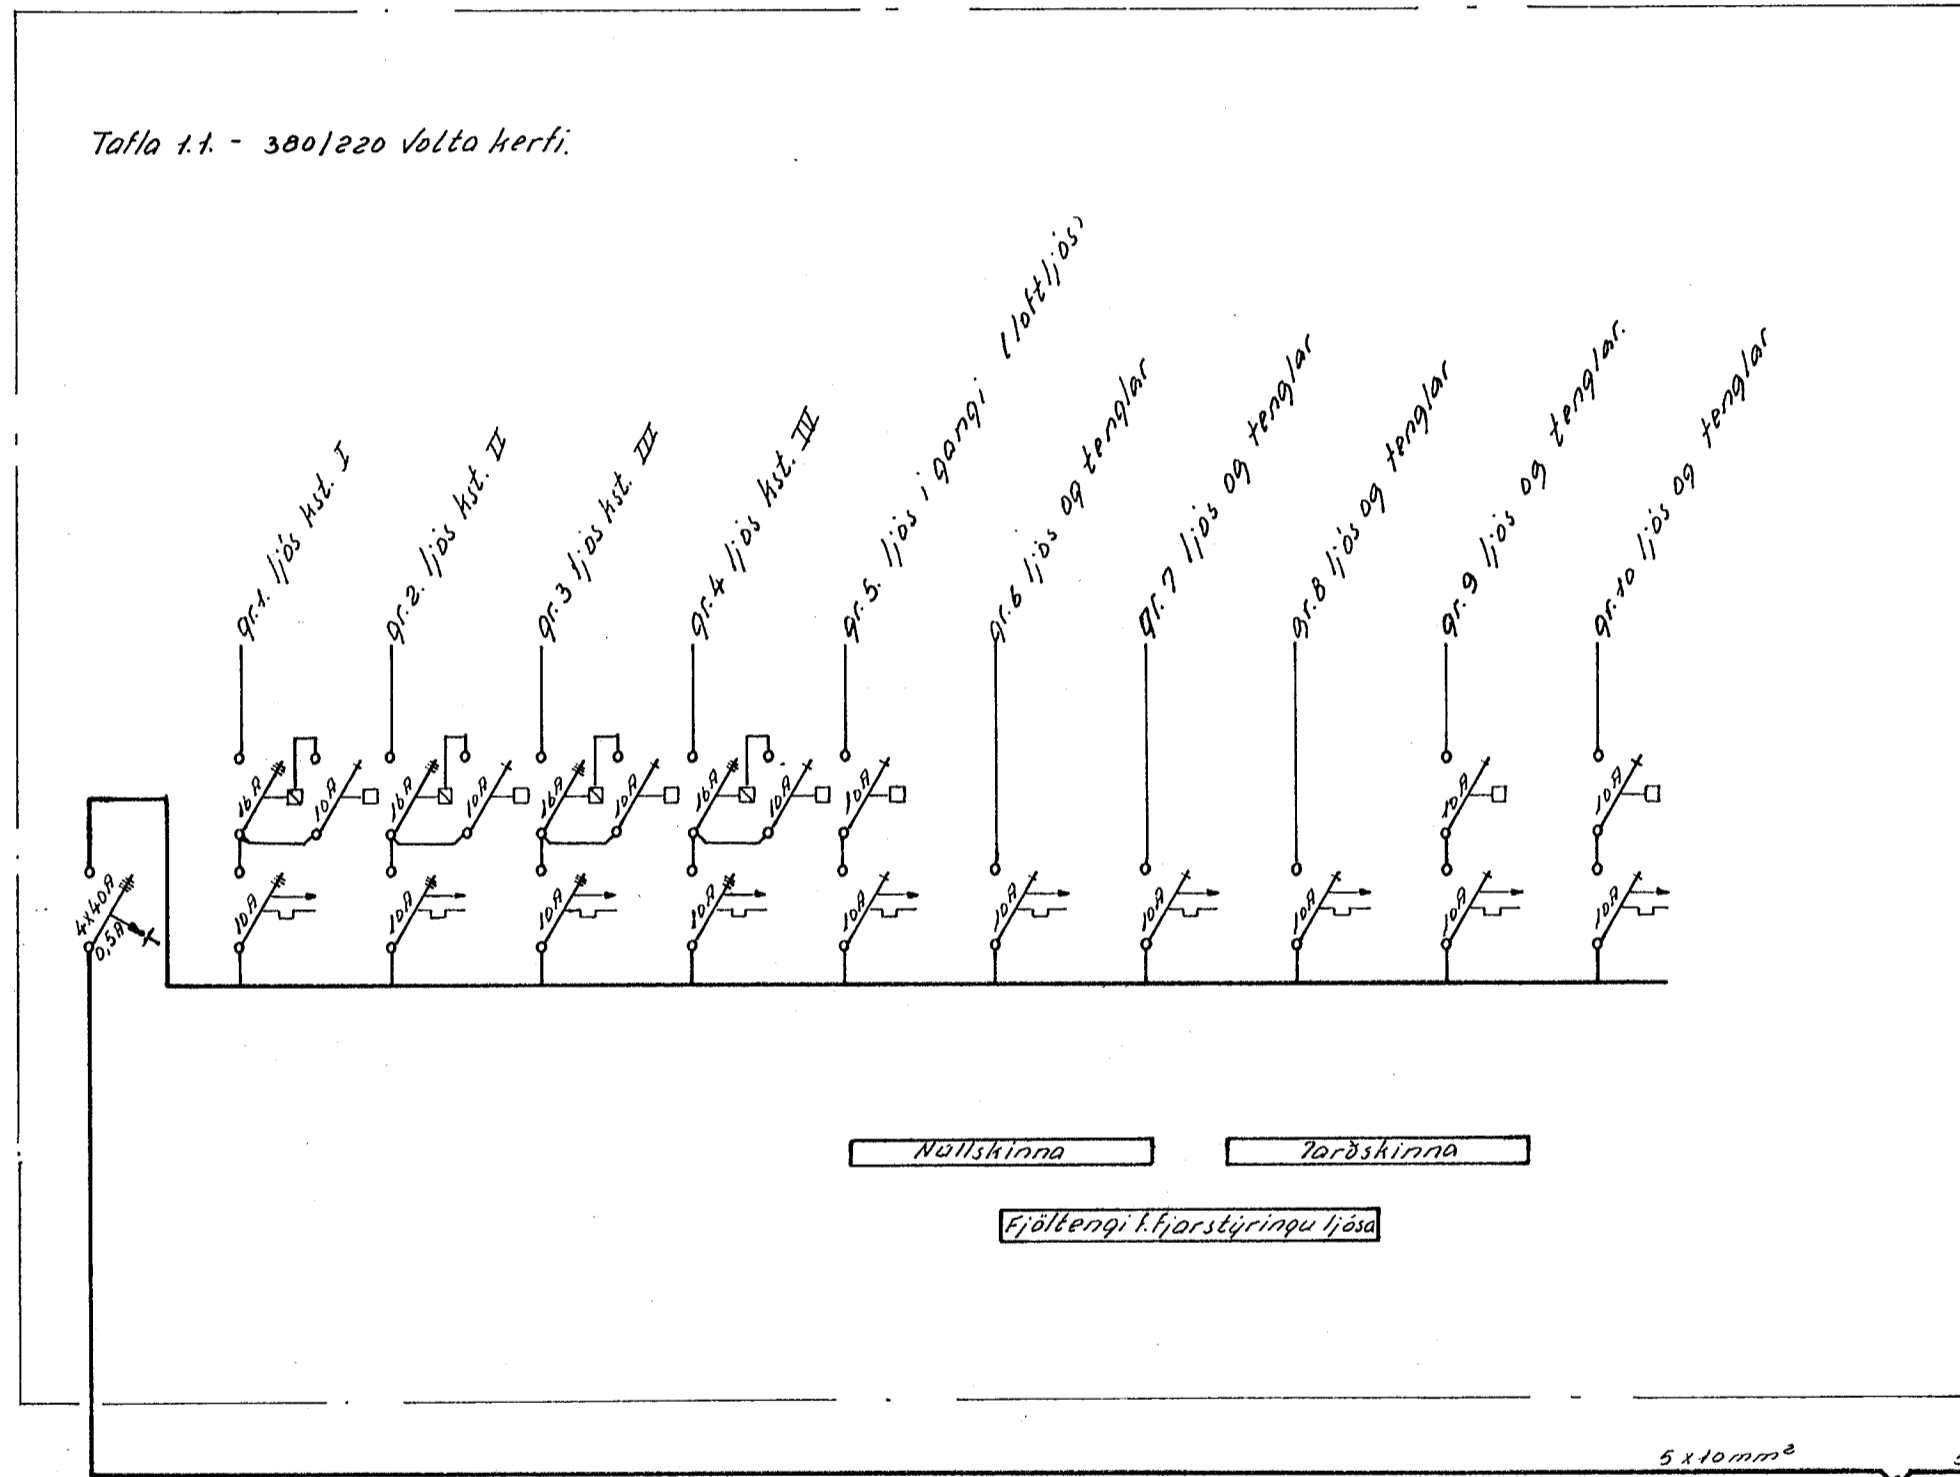

Tafla 1.2. - 300/220 volta kerfi.

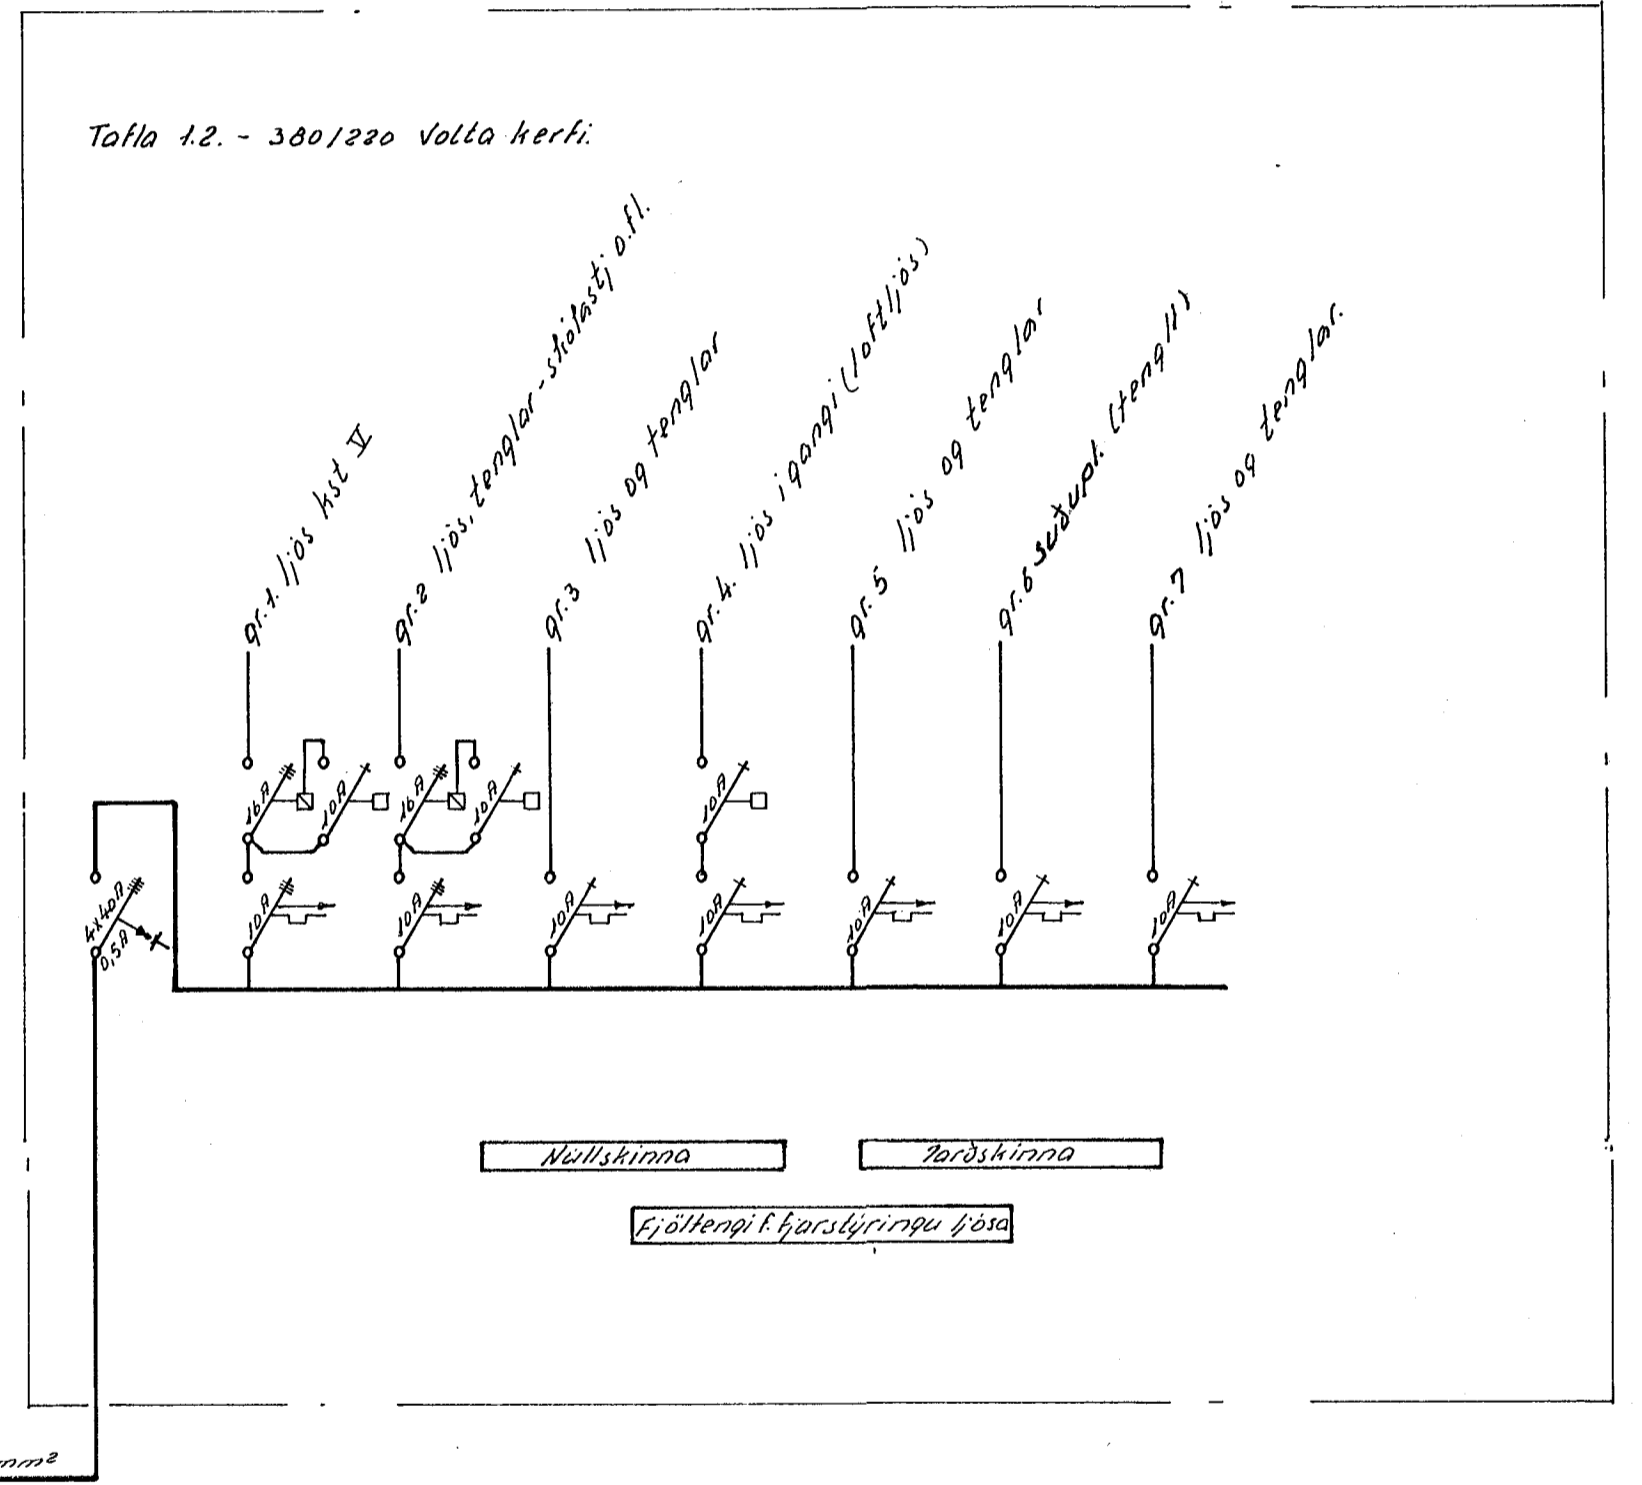

Viti Stada skól

RAFTEIKNING [§] Alftamýri 9 Simi 8 32 40	
Norðurbæjarskóli Matnartírdi.	R T v.B. S G.J.
Rafloagn: Töflur einlinnumynd.	M %
	Teikn.nr. D56 bl. 10 af 14
	Dags. Júlí 1968
	<i>Andri Þorsteinsson</i>