



Húsnúmer: 2069 Teikning nr. 2328
 Samþykkt þ. 1/11 1984
 f.h. RAÞVEITU HAFNARFJÁRDAR
 Albert Kristjánsson
 Elfréttismaður rannagna


Inntök samþykkt 31.10.1984
 f.h. RAÞVEITU HAFNARFJÁRDAR
 Albert Kristjánsson

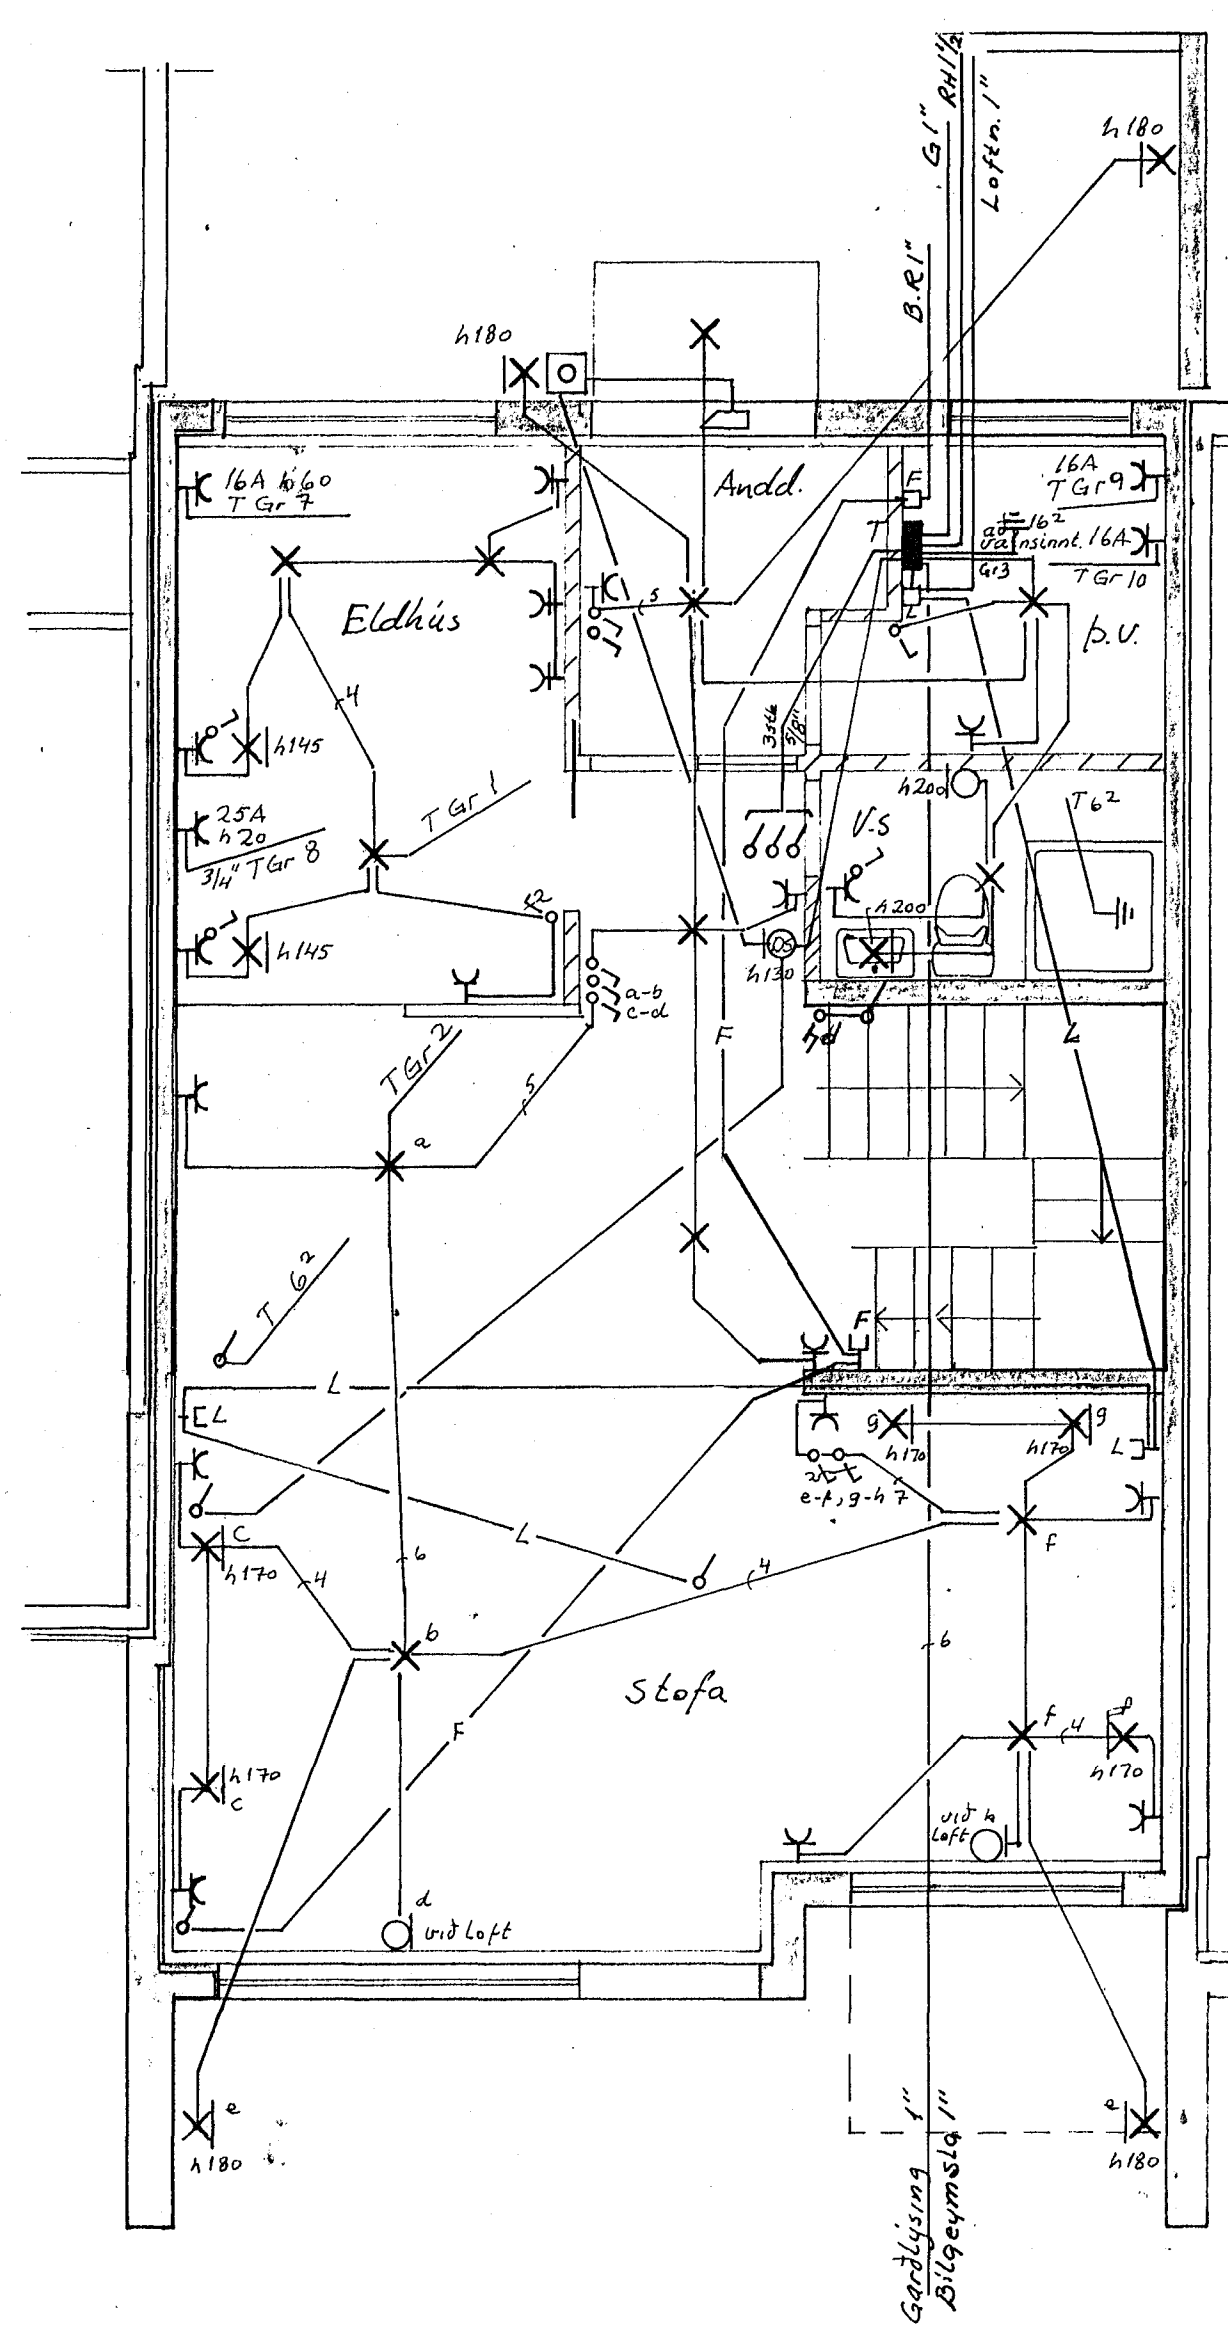

1. hæð

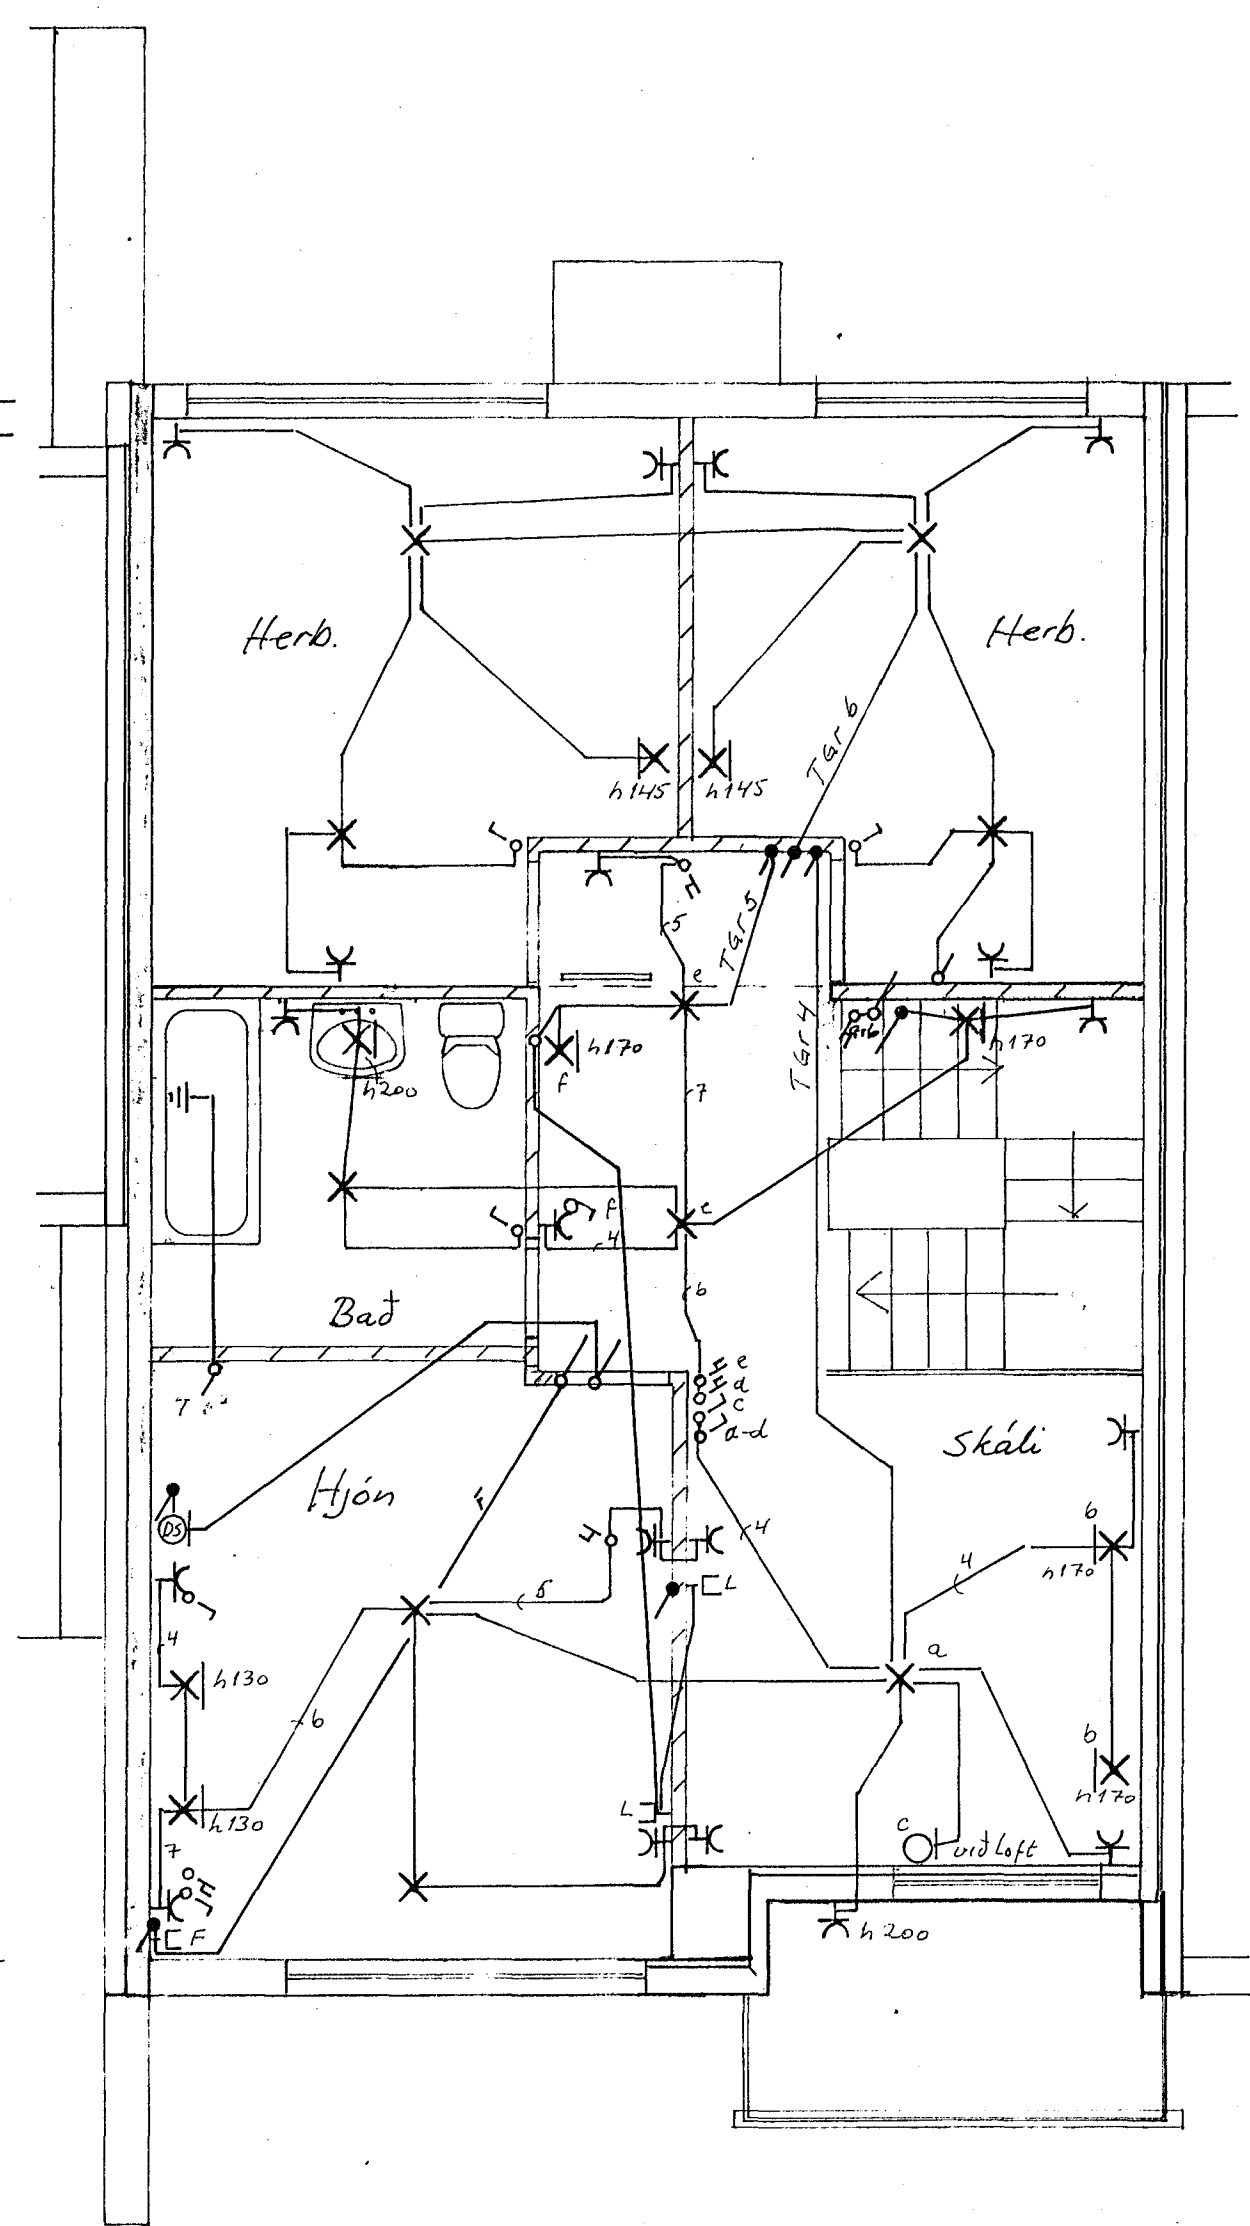

2. hæð

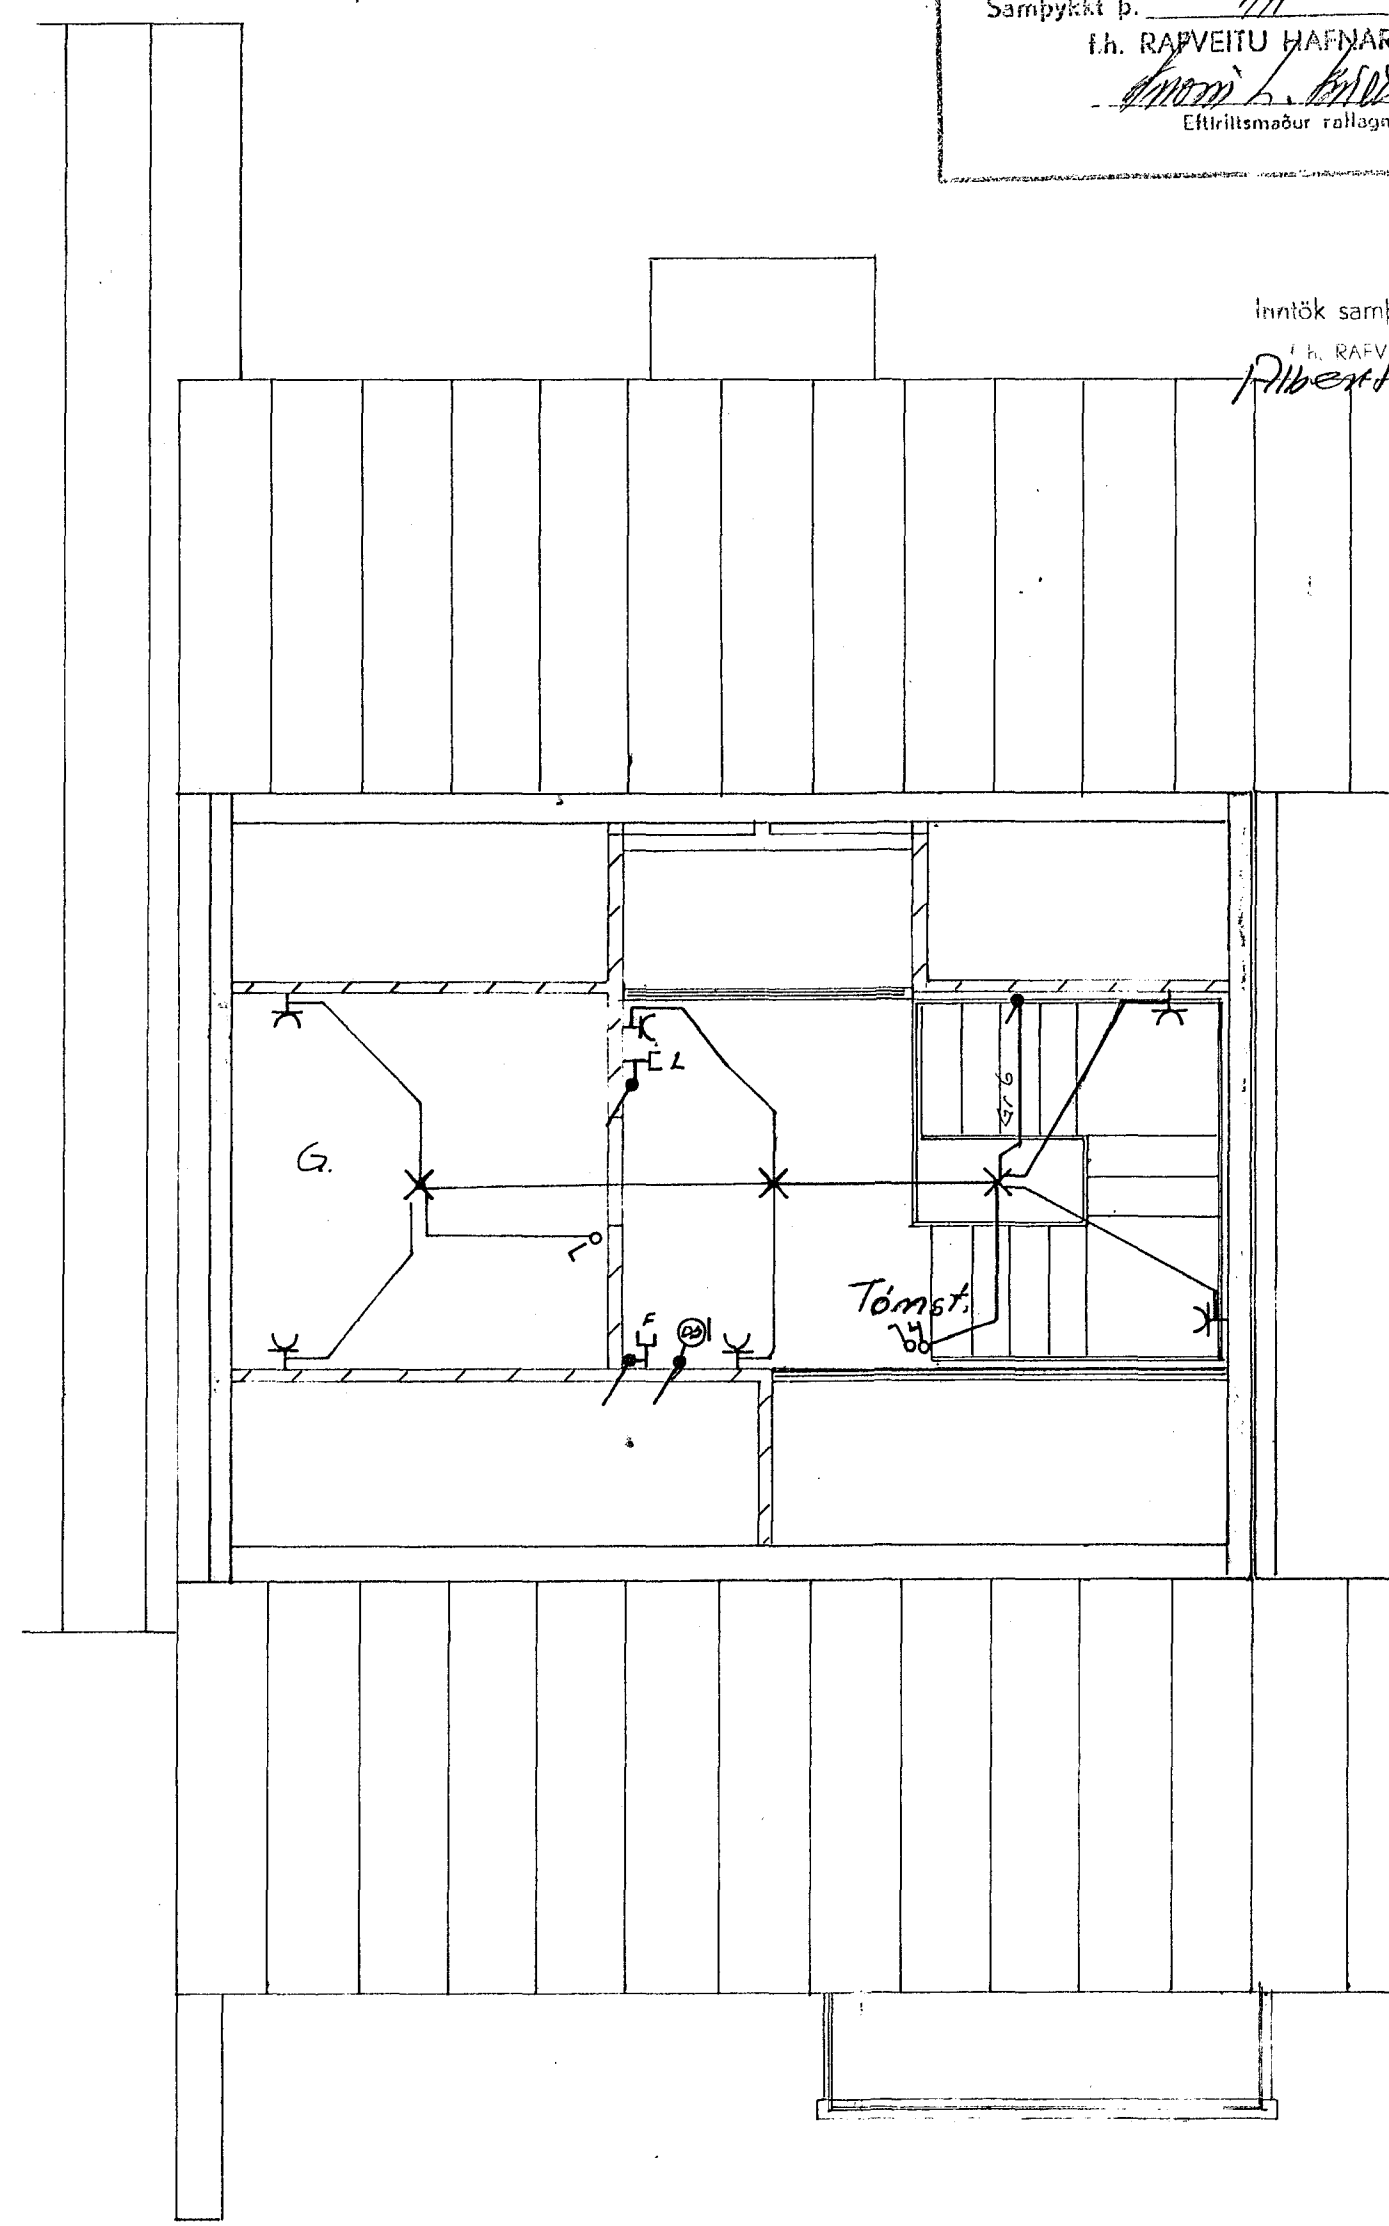

Ris

2328

STÉKKJARHVAMMUR 60	
RAFLAGNATEIKNING	KVARDI 1:50
TEIKN NR 095	BLÁÐ 1 AF 2
JÓN OG JENS S 54160, 52829	dags 10-84 TEIKN J.S.H.