


Inntök samþykkt 8.11.1968
 f.h. RÁFVEITU HAFNARFJARÐAR

Verktjóni
 Robert Kristjánsson

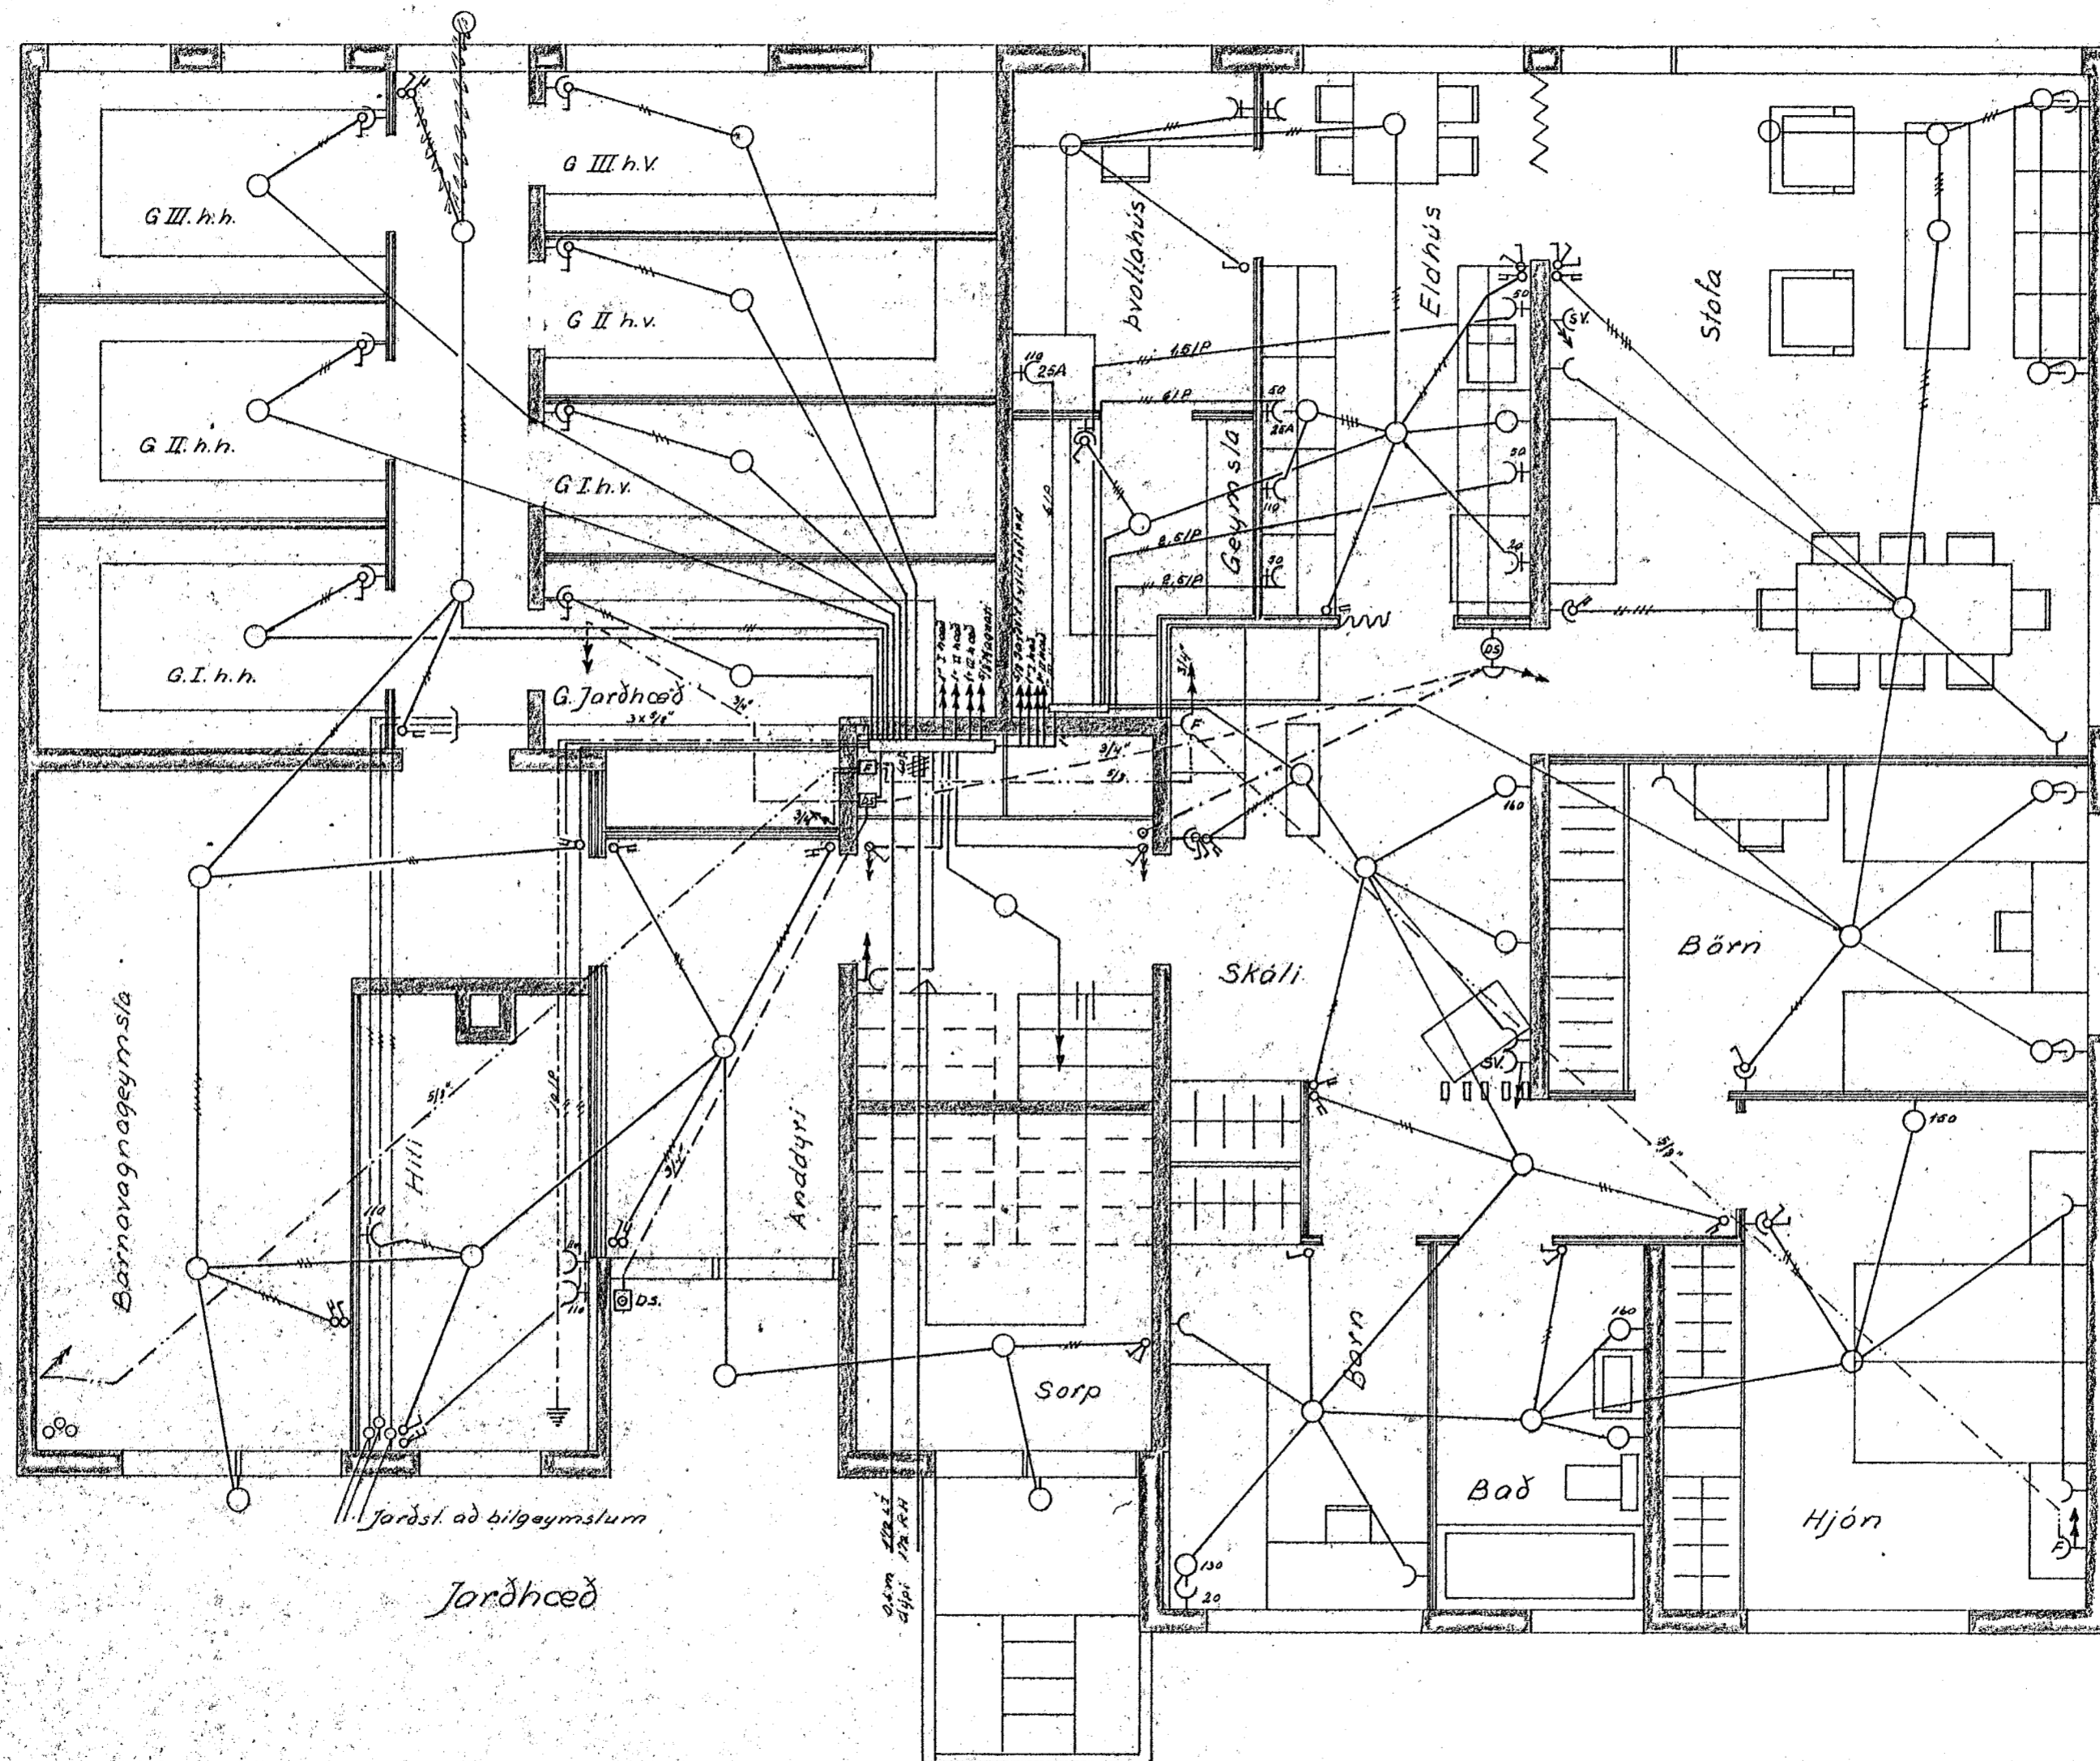

1145

DAGS.	NAFN	SUDURGATA NR 16 (HAFNARFJARÐAR) Rafhlagna teikning	KVADR.
FRÖÐ.	S.V.R.		150
TEIÐN.	D.S.S.K.D.		
Blöð 2 af 3.		Verkskráms teikning	gengi
		Robert Kristjánsson	52186