




Húsveita nr. _____
 Samþykkt þ. 19 _____
 Teikning nr. _____
 Eftirlitsmaður rafllagna

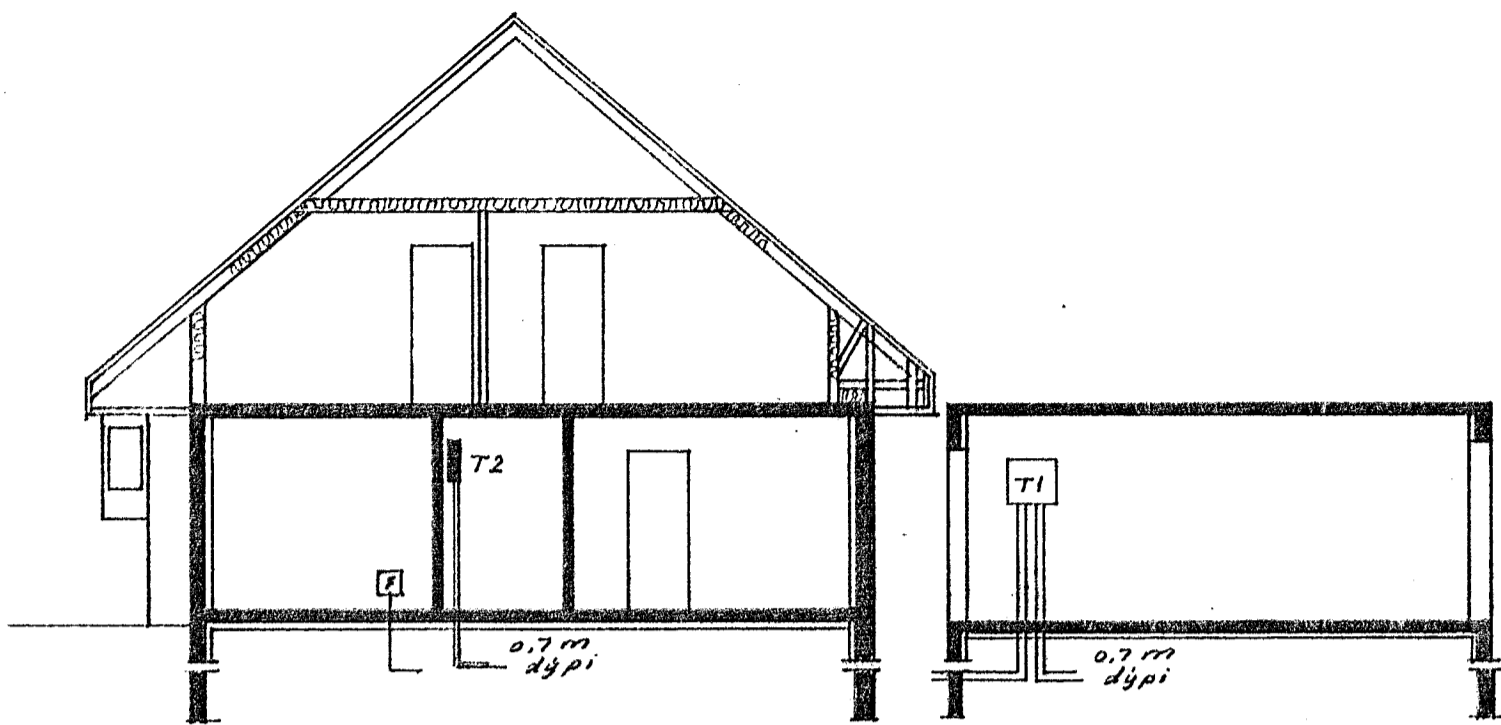

SNID A-A 1:100

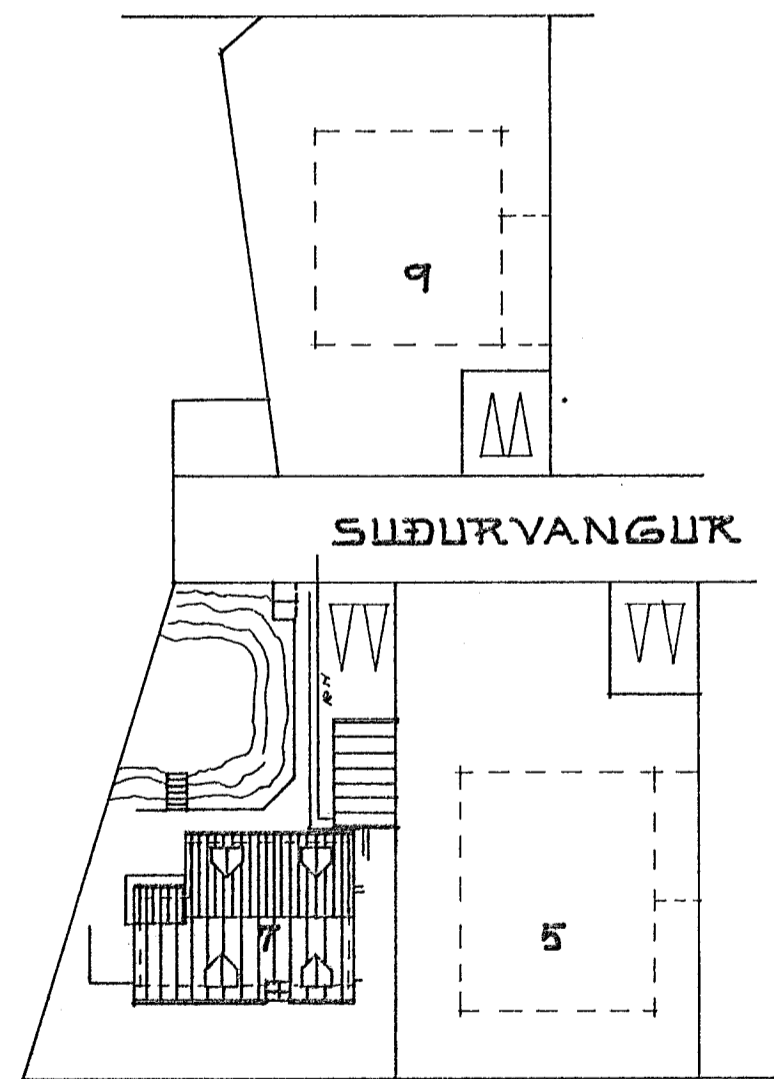

AFSTÖÐUMYND 1:500

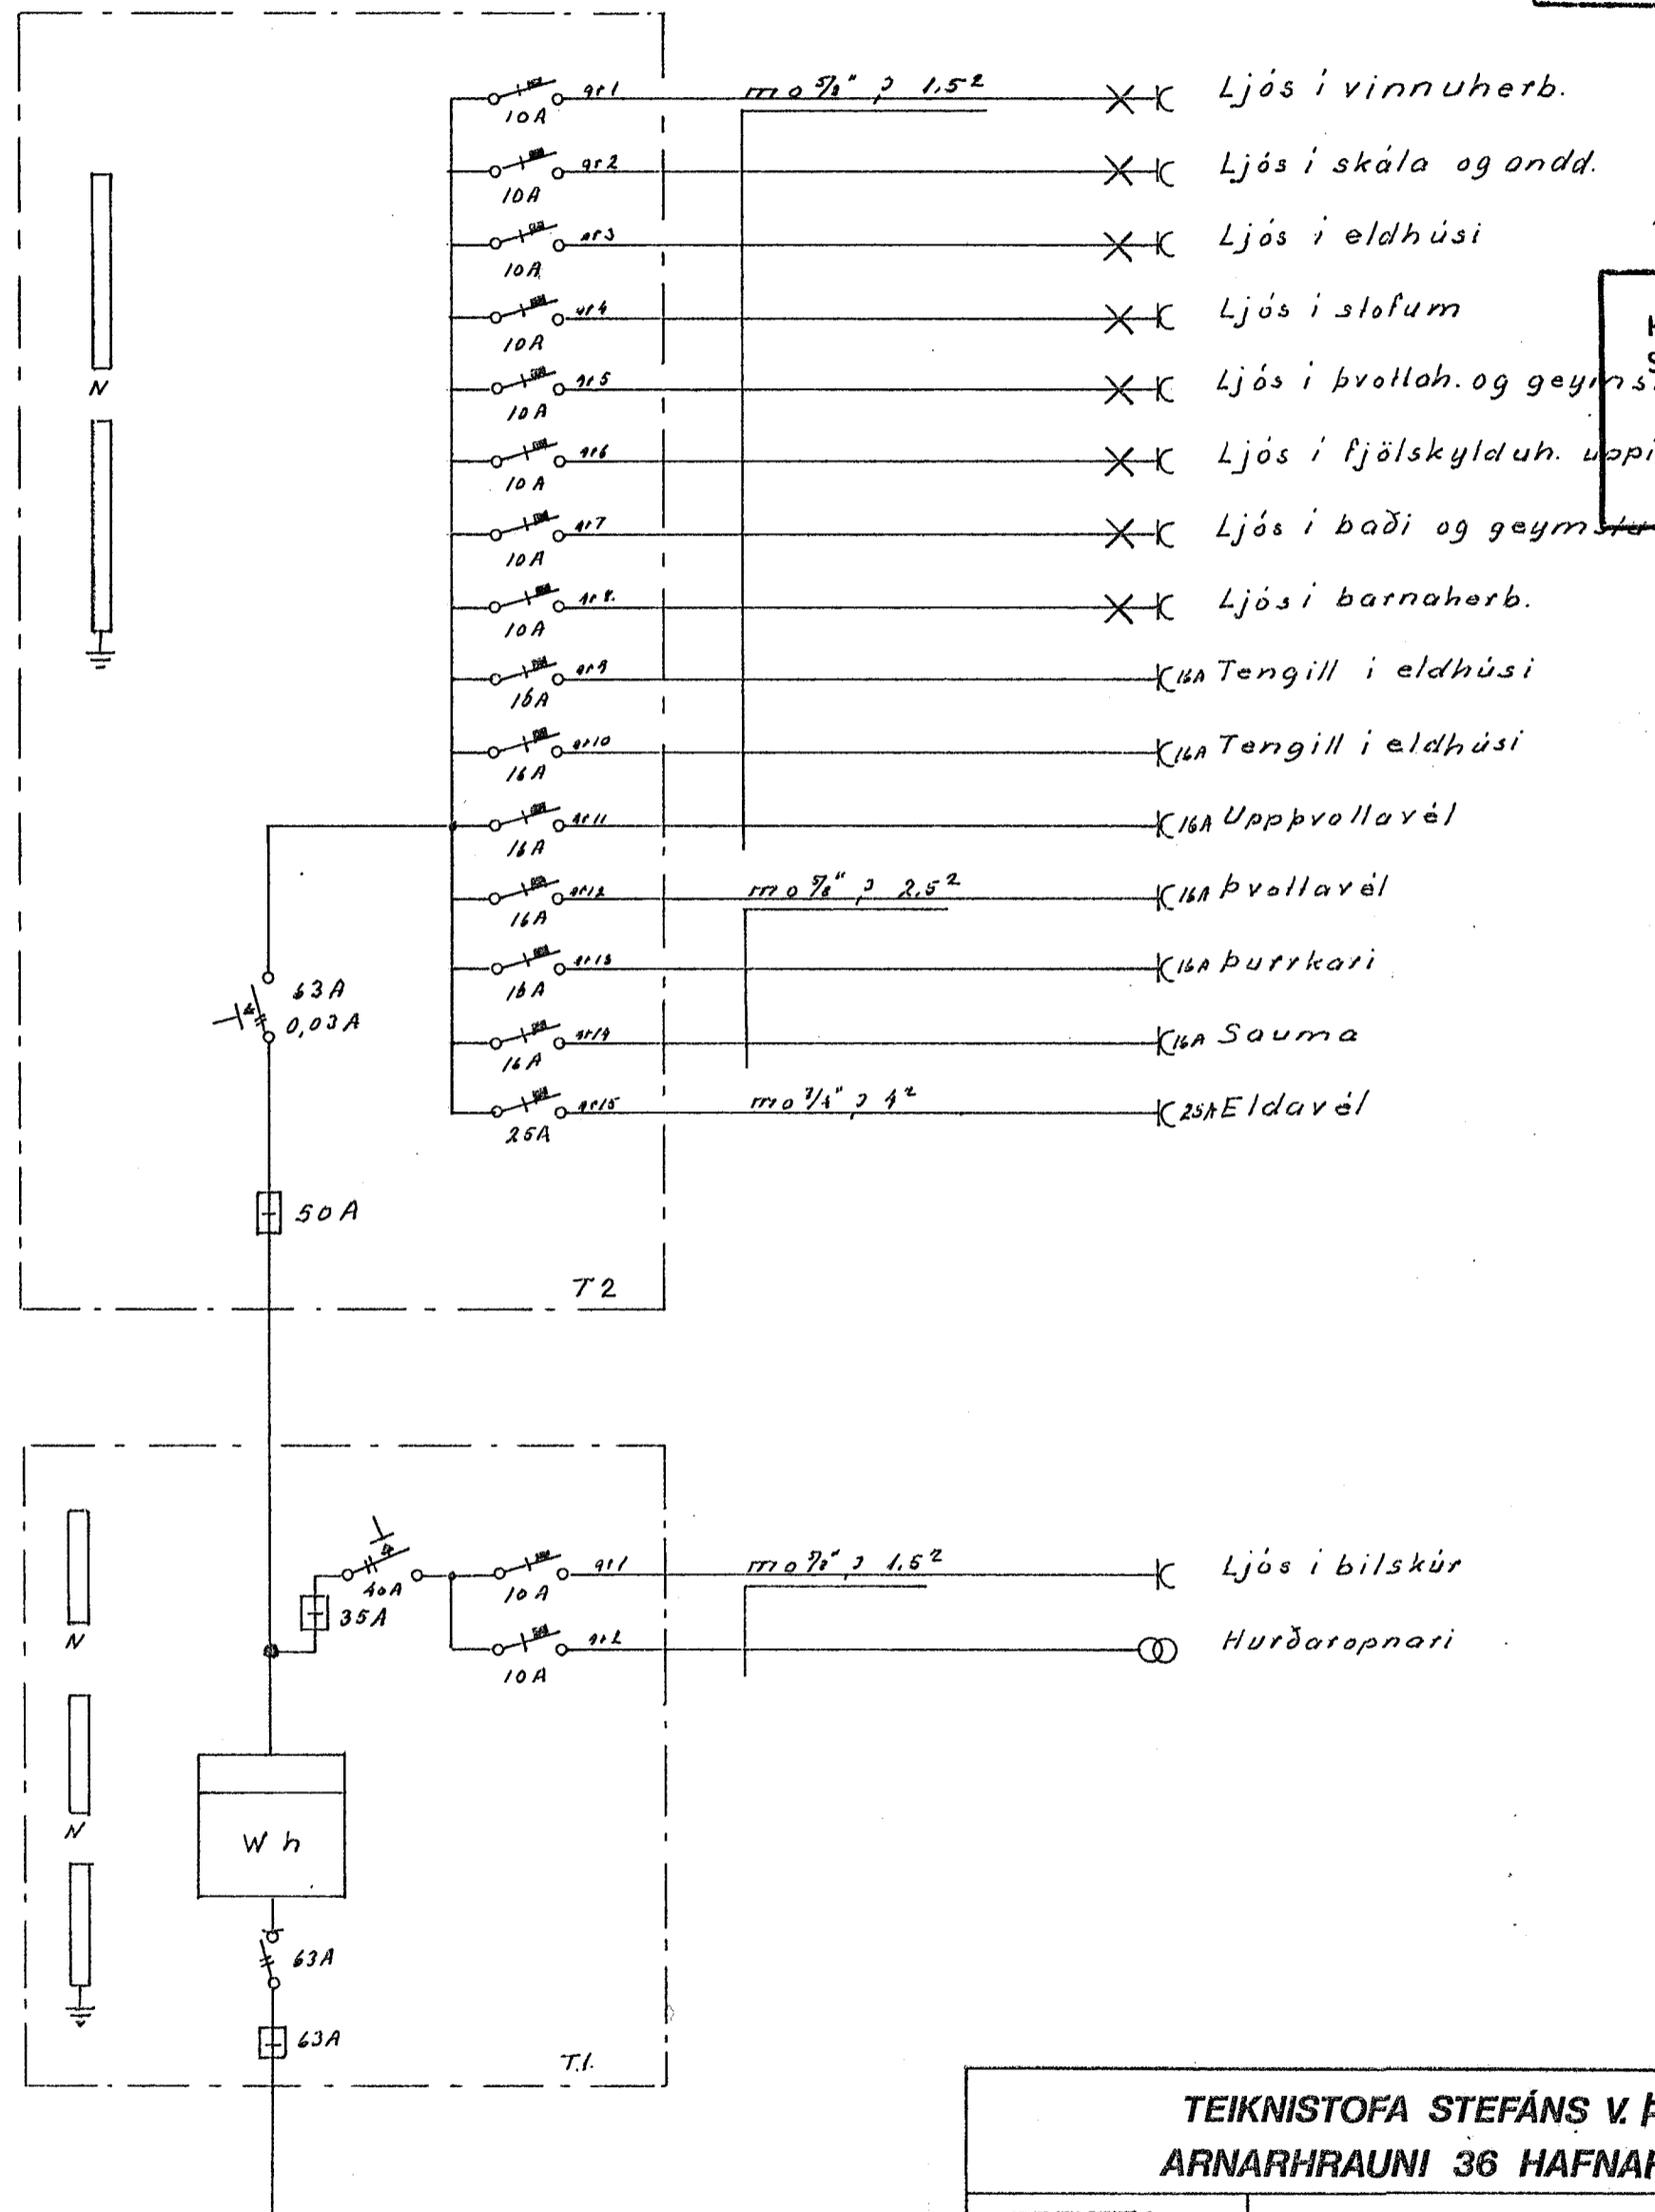

lanttök samþykkt 25.6. 1982
 E. H. RAFVEITU HAFNARFJARDAR
 Albert Guistinsson

Húsveita nr. 2056 Teikning nr. 2056
 Samþykkt þ. 9.7 1982
 E. H. RAFVEITU HAFNARFJARDAR
 Jens Guðmúndsson
 Eftirlitsmaður rafllagna

2056

TEIKNISTOFA STEFÁNS V. ÞORSTEINSSONAR		
ARNARHRAUNI 36 HAFNARFIRÐI SÍMI:52136		
BREYTT:		H.S.V. T.S.V.S.
	SUDURVANGUR 7	M. 1:100 · 1:500
	RAFLÖGN	N. 369 Bl. 1af3
	EINLÍNUMYND AF TÖFLUM	D. 1820622
		<i>Jens Guðmúndsson</i>