



Tafla 1.1  
3BP 116

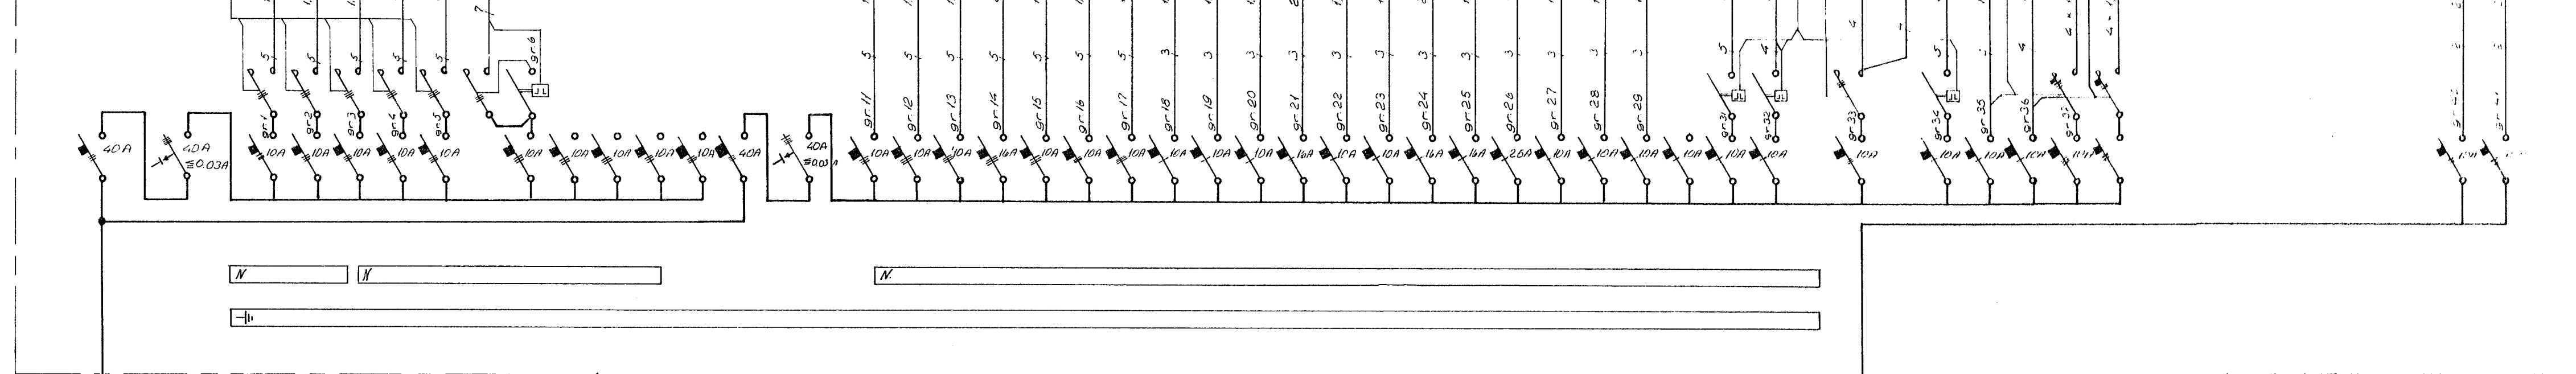

Tafla 0.1  
3BP 116

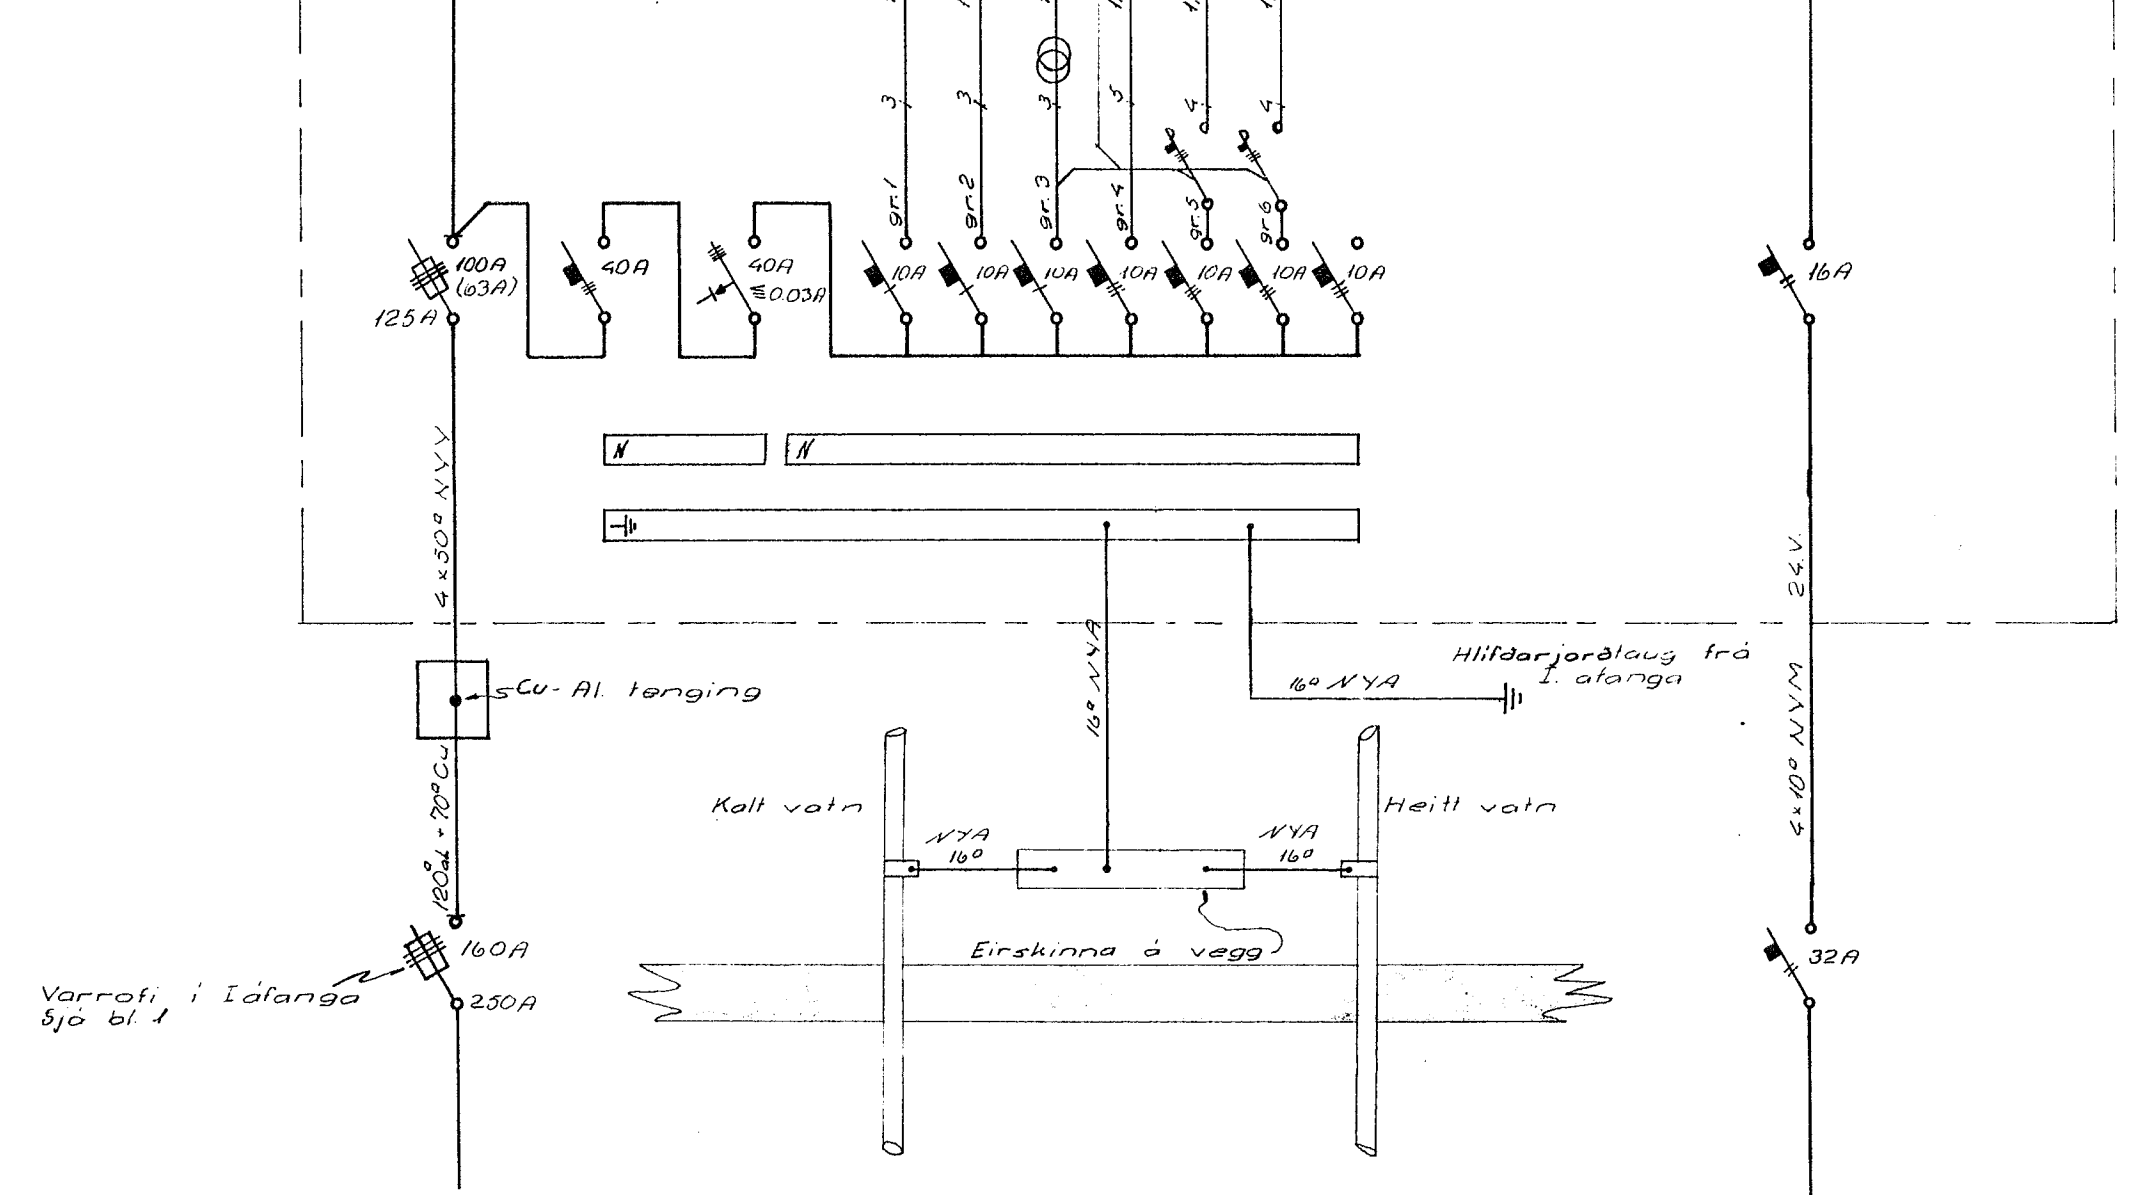

**RAFTEIKNING** <sup>S</sup> F ÁLFTAMÝRI 9 sími 832 40

Víðistadaskóli Hafnarfirði  
3. áfangi

Einlinnumynd af tölum

R. JBG	T. JBG	S.
M. 7		
Tolln. nr. R-13   bl. 6 af 6		
Dag. des 1974		
Guðm. Þórisson		