



AFSTÖDUMYND 1:500

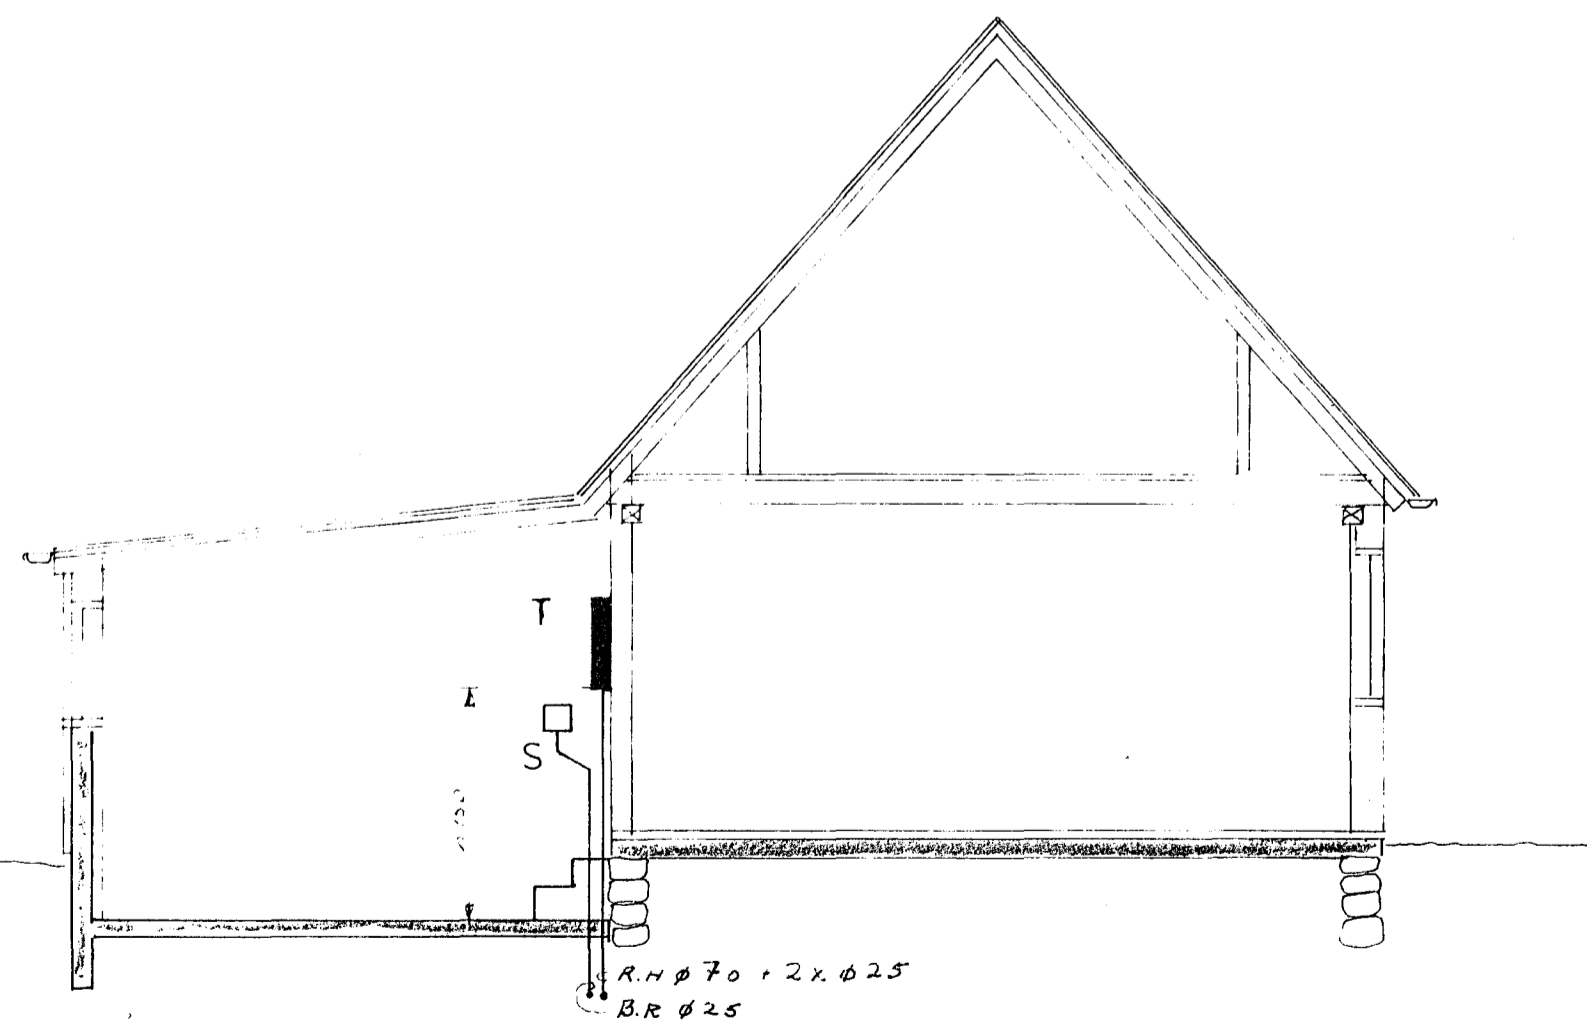

SNID 1:50

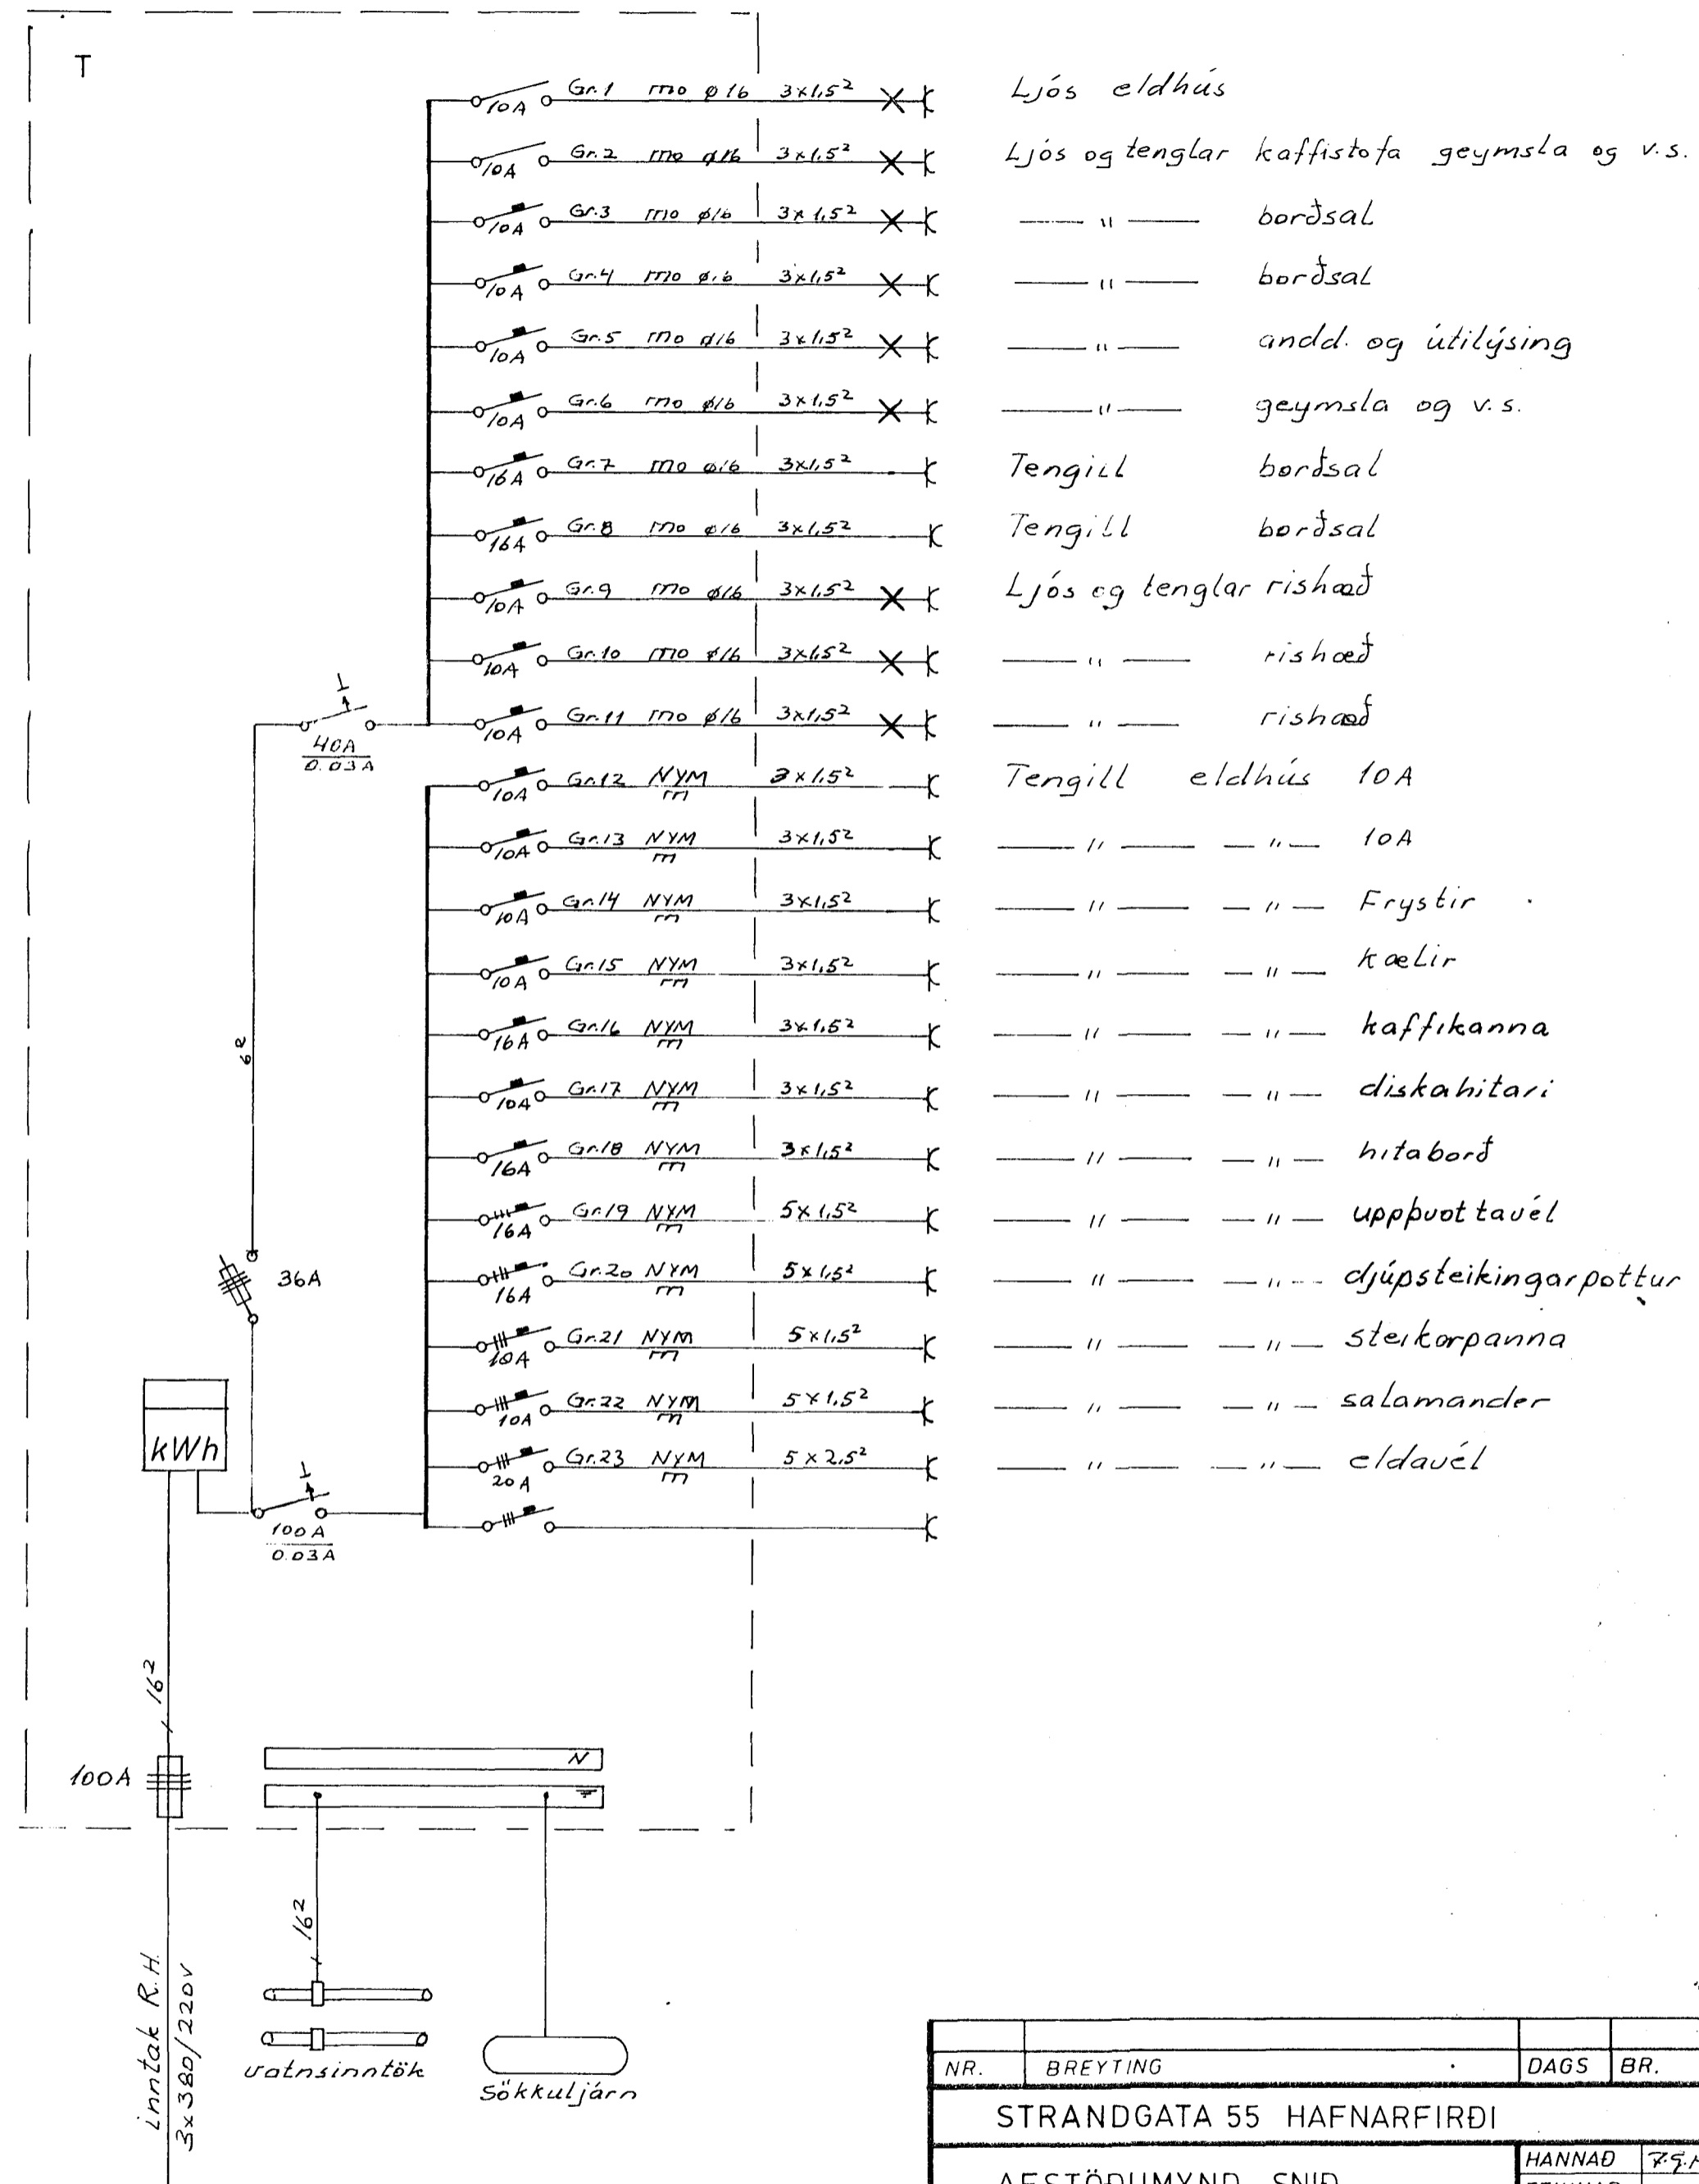

- Gr.1 170 Ø16 3x1.5² X Ljós eldhús
- Gr.2 170 Ø16 3x1.5² X Ljós og tenglar kaffistofa geymsla og v.s.
- Gr.3 170 Ø16 3x1.5² X " " borðsal
- Gr.4 170 Ø16 3x1.5² X " " borðsal
- Gr.5 170 Ø16 3x1.5² X " " andd. og útilýsing
- Gr.6 170 Ø16 3x1.5² X " " geymsla og v.s.
- Gr.7 170 Ø16 3x1.5² X Tengill borðsal
- Gr.8 170 Ø16 3x1.5² X Tengill borðsal
- Gr.9 170 Ø16 3x1.5² X Ljós og tenglar rishæð
- Gr.10 170 Ø16 3x1.5² X " " rishæð
- Gr.11 170 Ø16 3x1.5² X " " rishæð
- Gr.12 NYM 2x1.5² X Tengill eldhús 10A
- Gr.13 NYM 3x1.5² X " " " " 10A
- Gr.14 NYM 3x1.5² X " " " " Frystir
- Gr.15 NYM 3x1.5² X " " " " kæli
- Gr.16 NYM 3x1.5² X " " " " kaffikanna
- Gr.17 NYM 3x1.5² X " " " " diskahitari
- Gr.18 NYM 3x1.5² X " " " " hitabord
- Gr.19 NYM 5x1.5² X " " " " uppvot tavél
- Gr.20 NYM 5x1.5² X " " " " djúpssteikingarpottur
- Gr.21 NYM 5x1.5² X " " " " steikorpanna
- Gr.22 NYM 5x1.5² X " " " " salamander
- Gr.23 NYM 5x2.5² X " " " " eldauél

NR.	BREYTING	DAGS	BR.
STRANDGATA 55 HAFNARFIRÐI			
AFSTÖDUMYND SNID		HANNAÐ	ZZH
		TEIKNAD	ZZH
		DAGS	FEB 86
		BLAÐ	3 AF 3
		KVARÐI	1:500/1:50
		VERK NR.	116