




AFSTÖÐUMYND 1:500

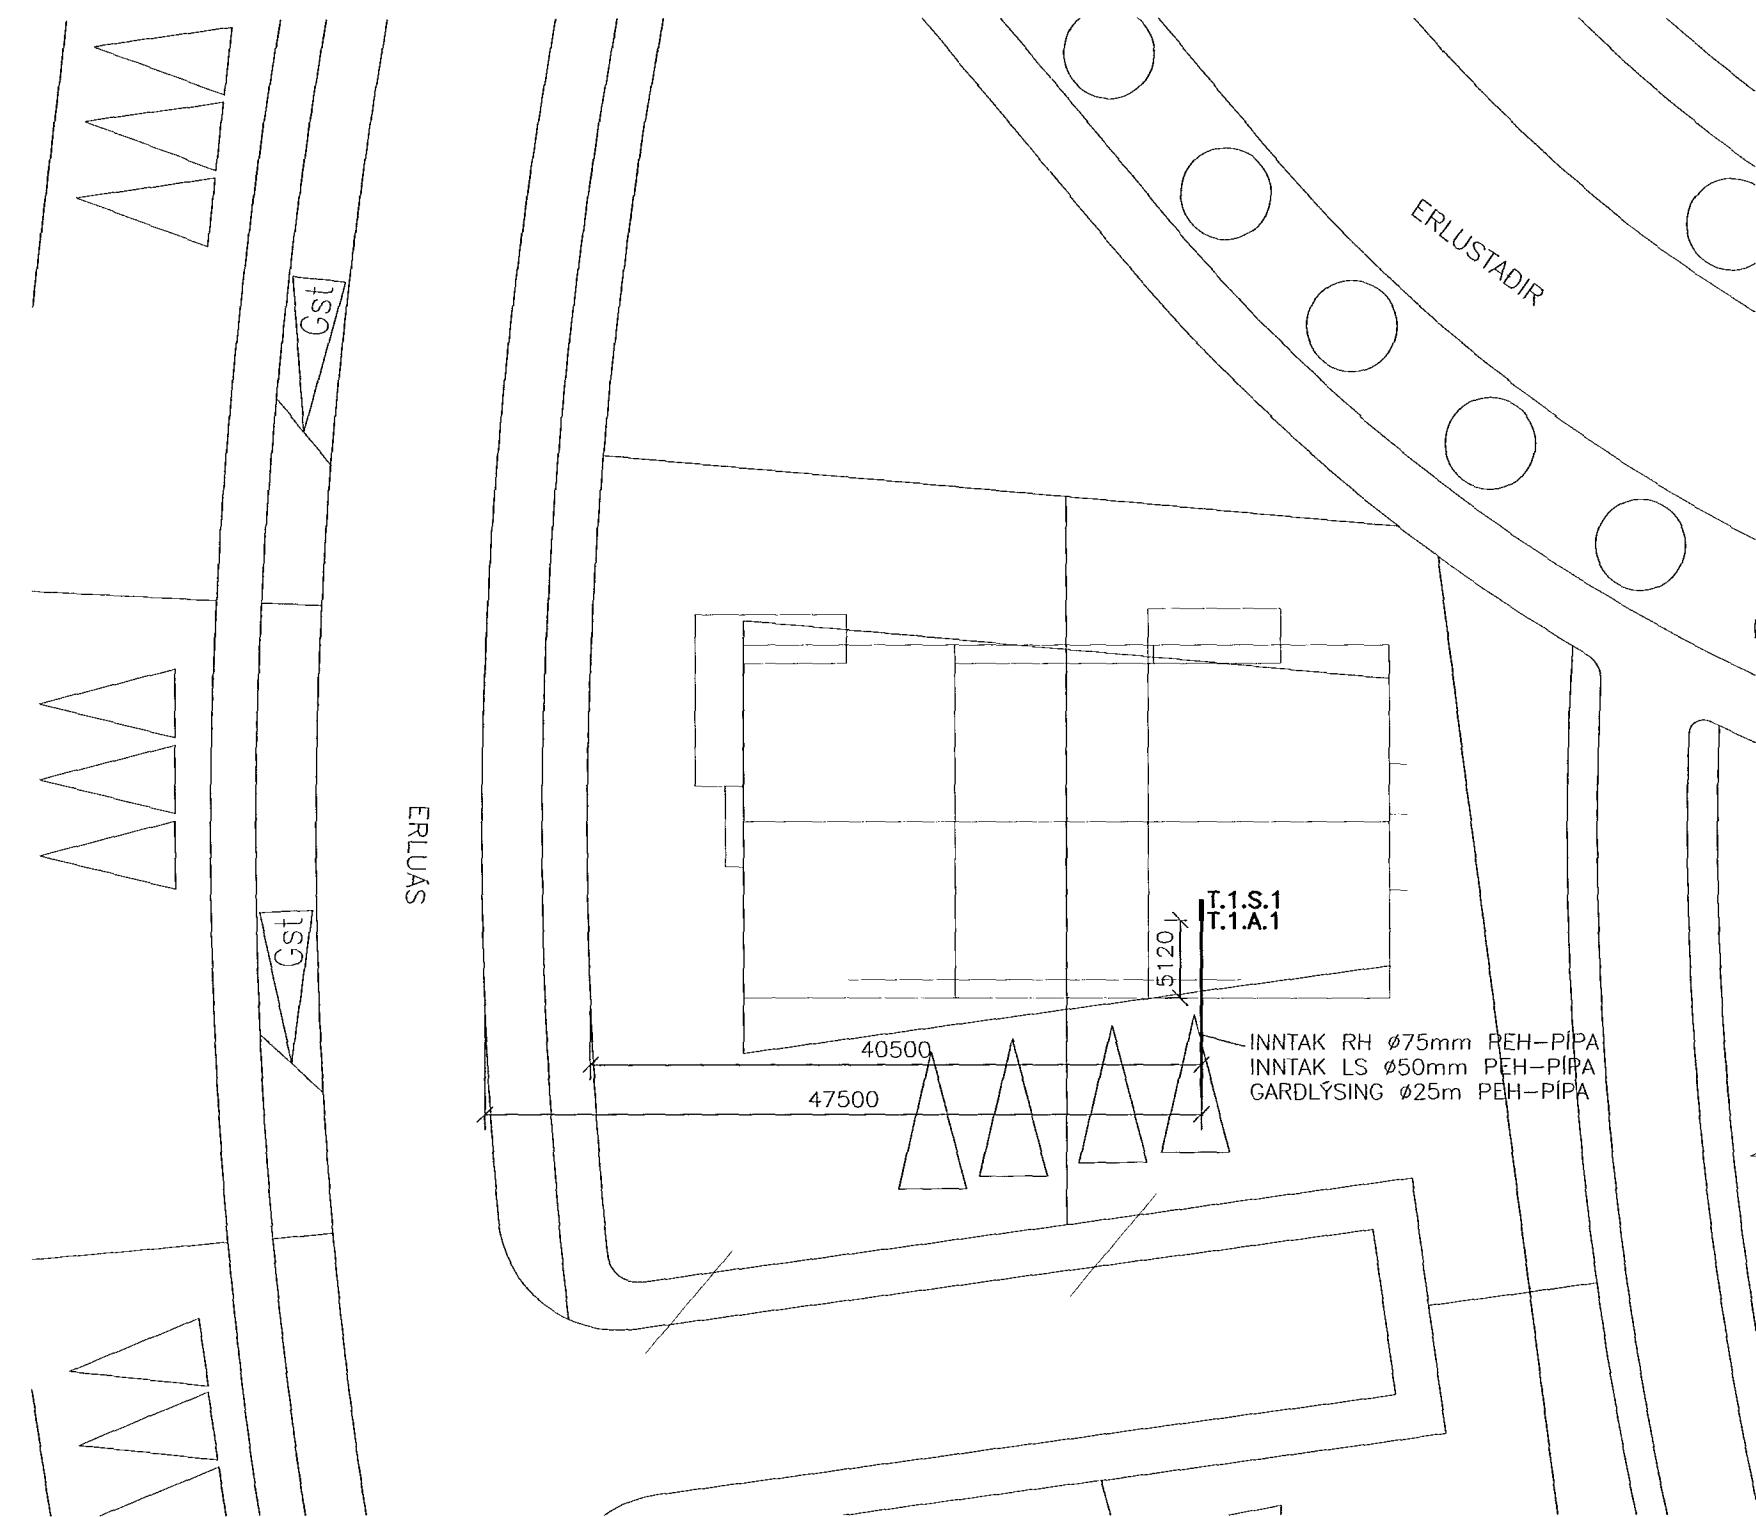


ADALDREIFING - TÖFLUR

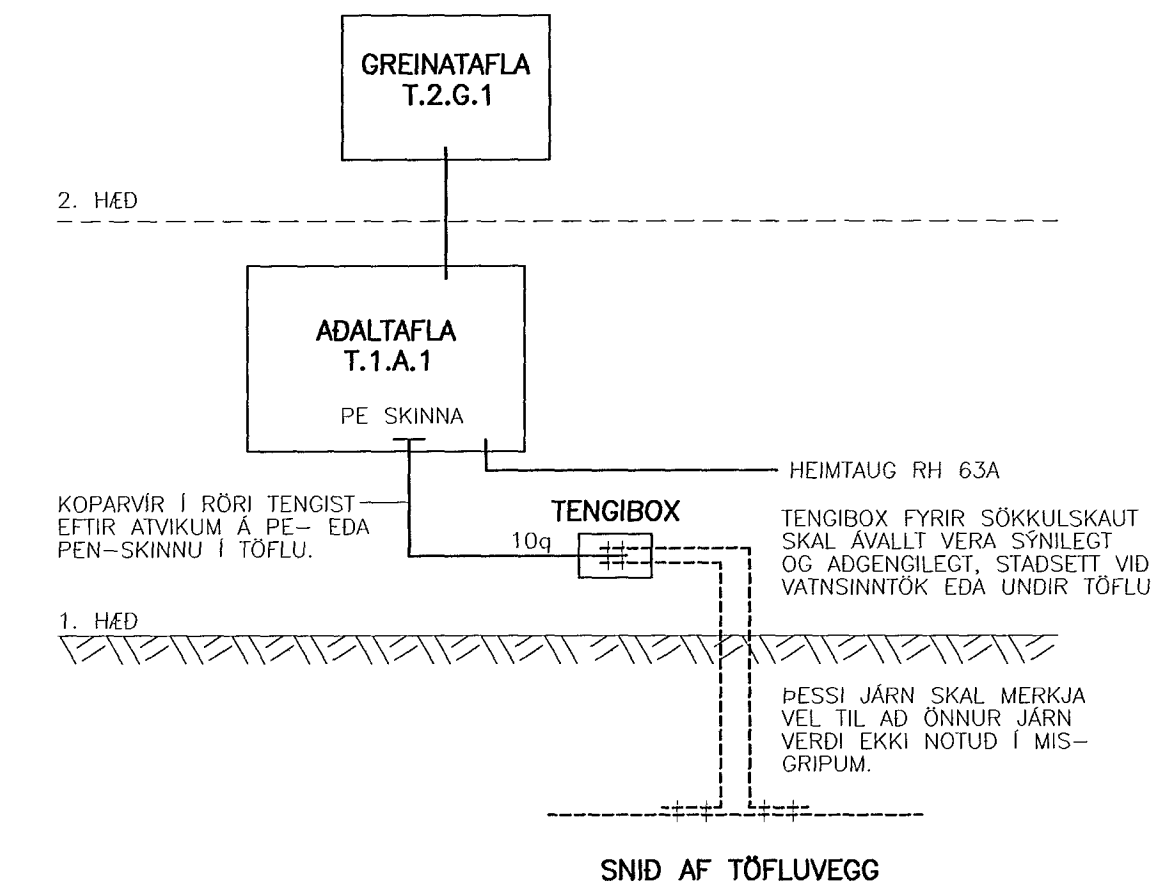


A SNID 1:50

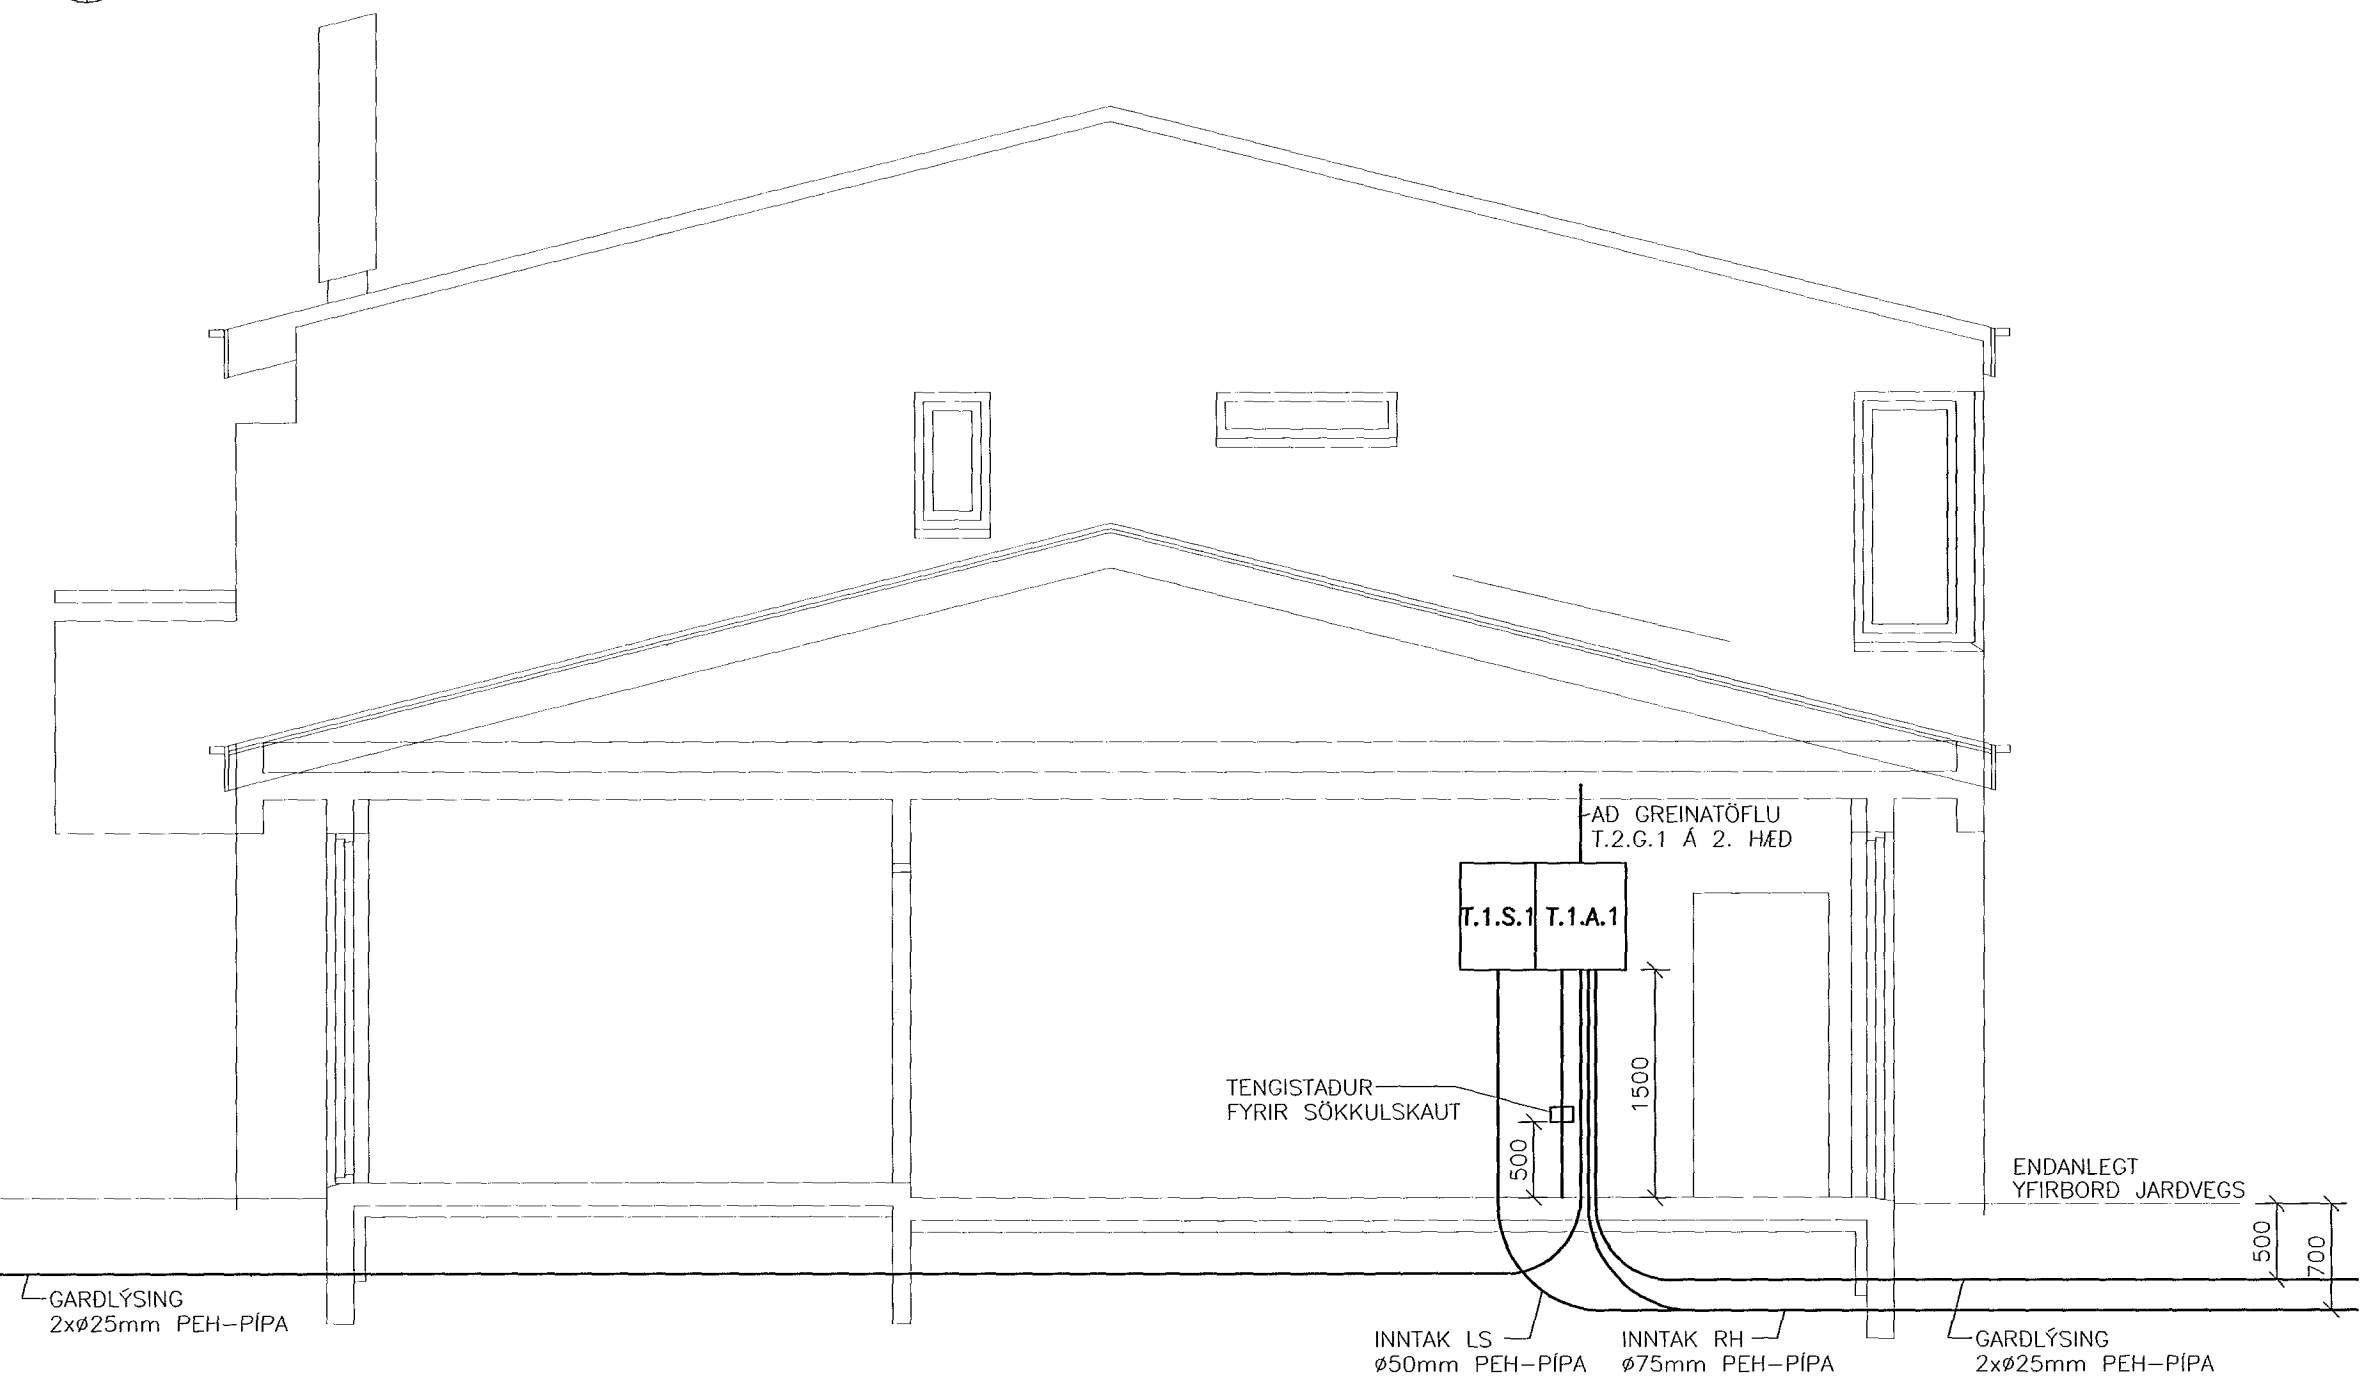


GRUNNMYND TÖFLURÝMIS, 1. HÆÐ 1:50

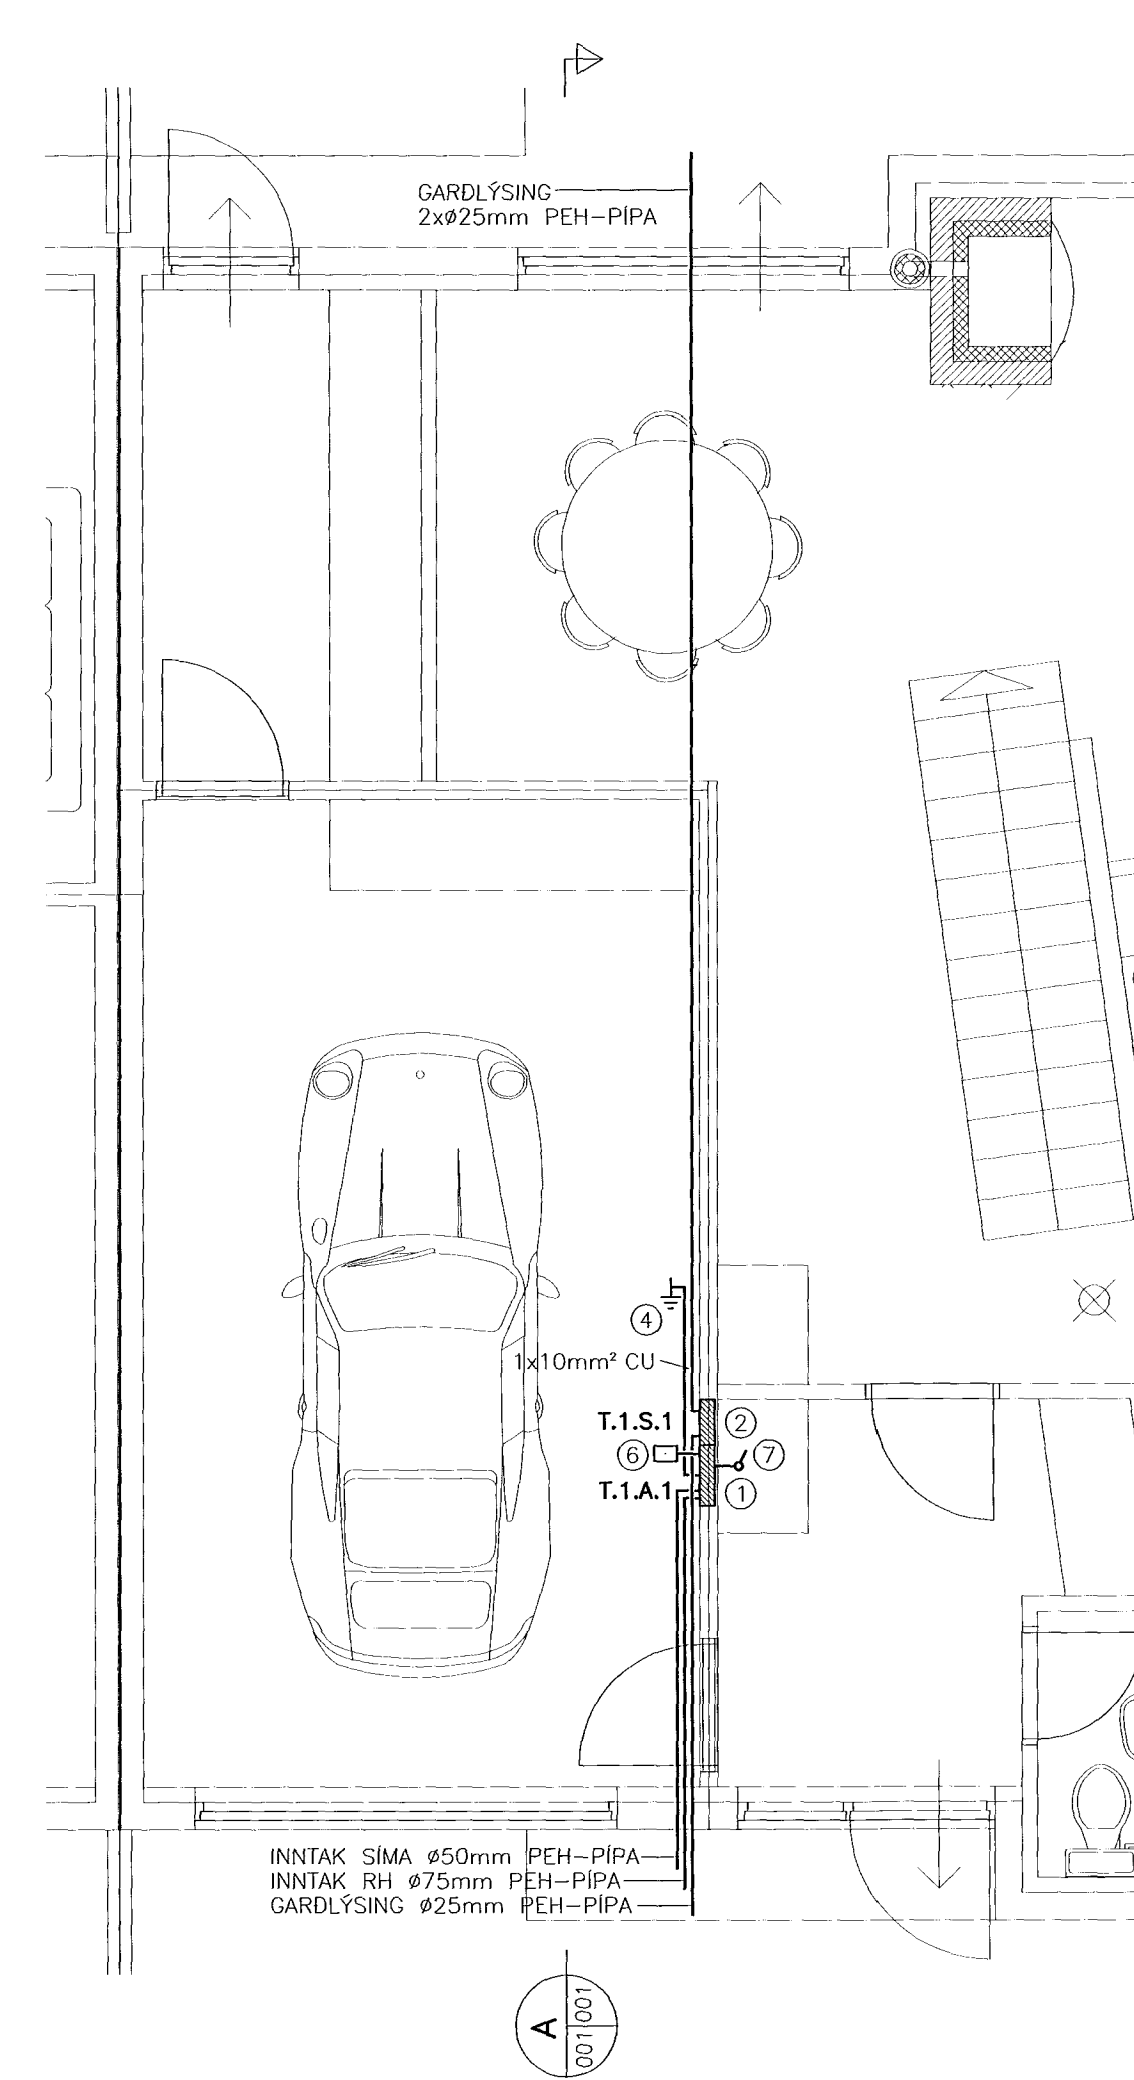


B SNID 1:50

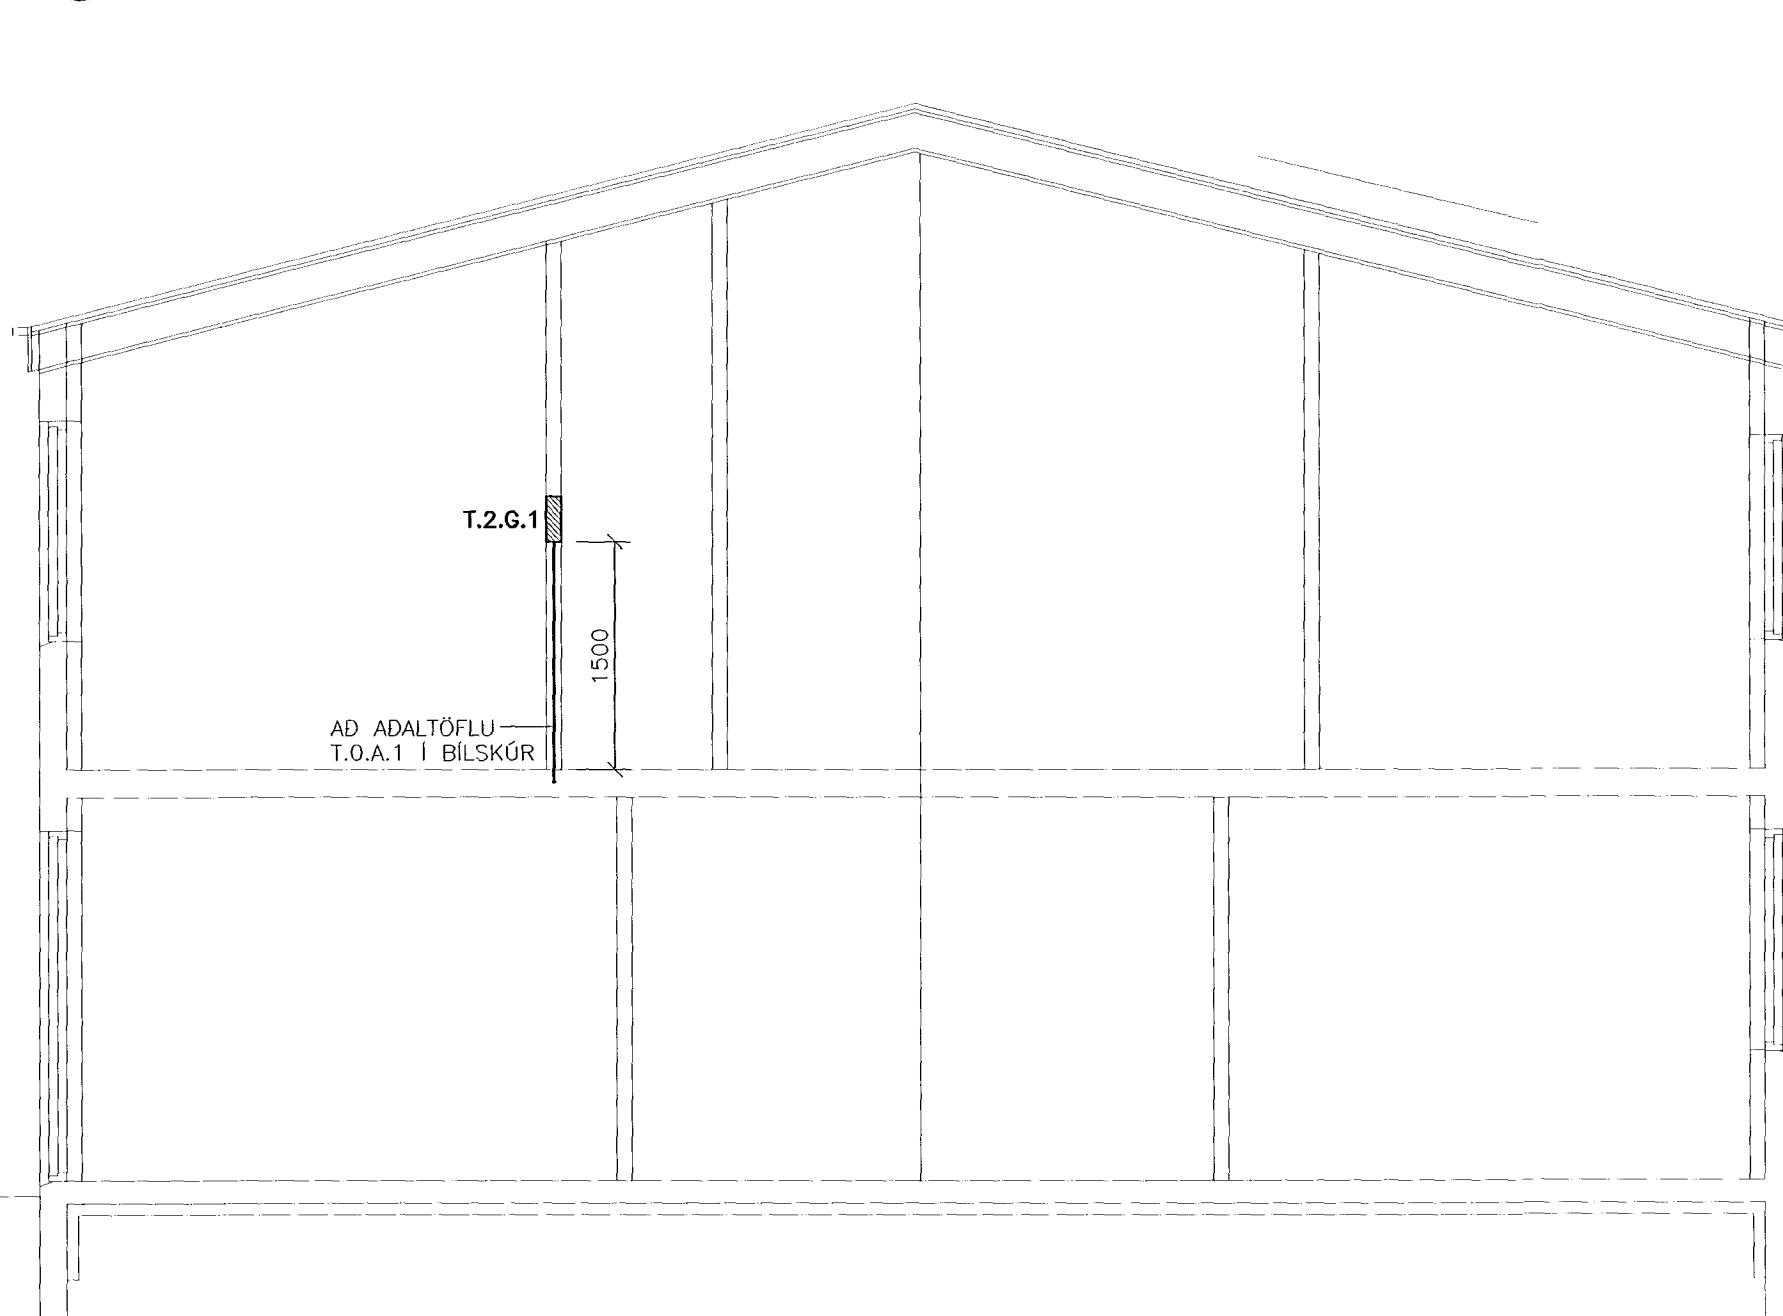

GRUNNMYND TÖFLURÝMIS, 2. HÆÐ 1:50

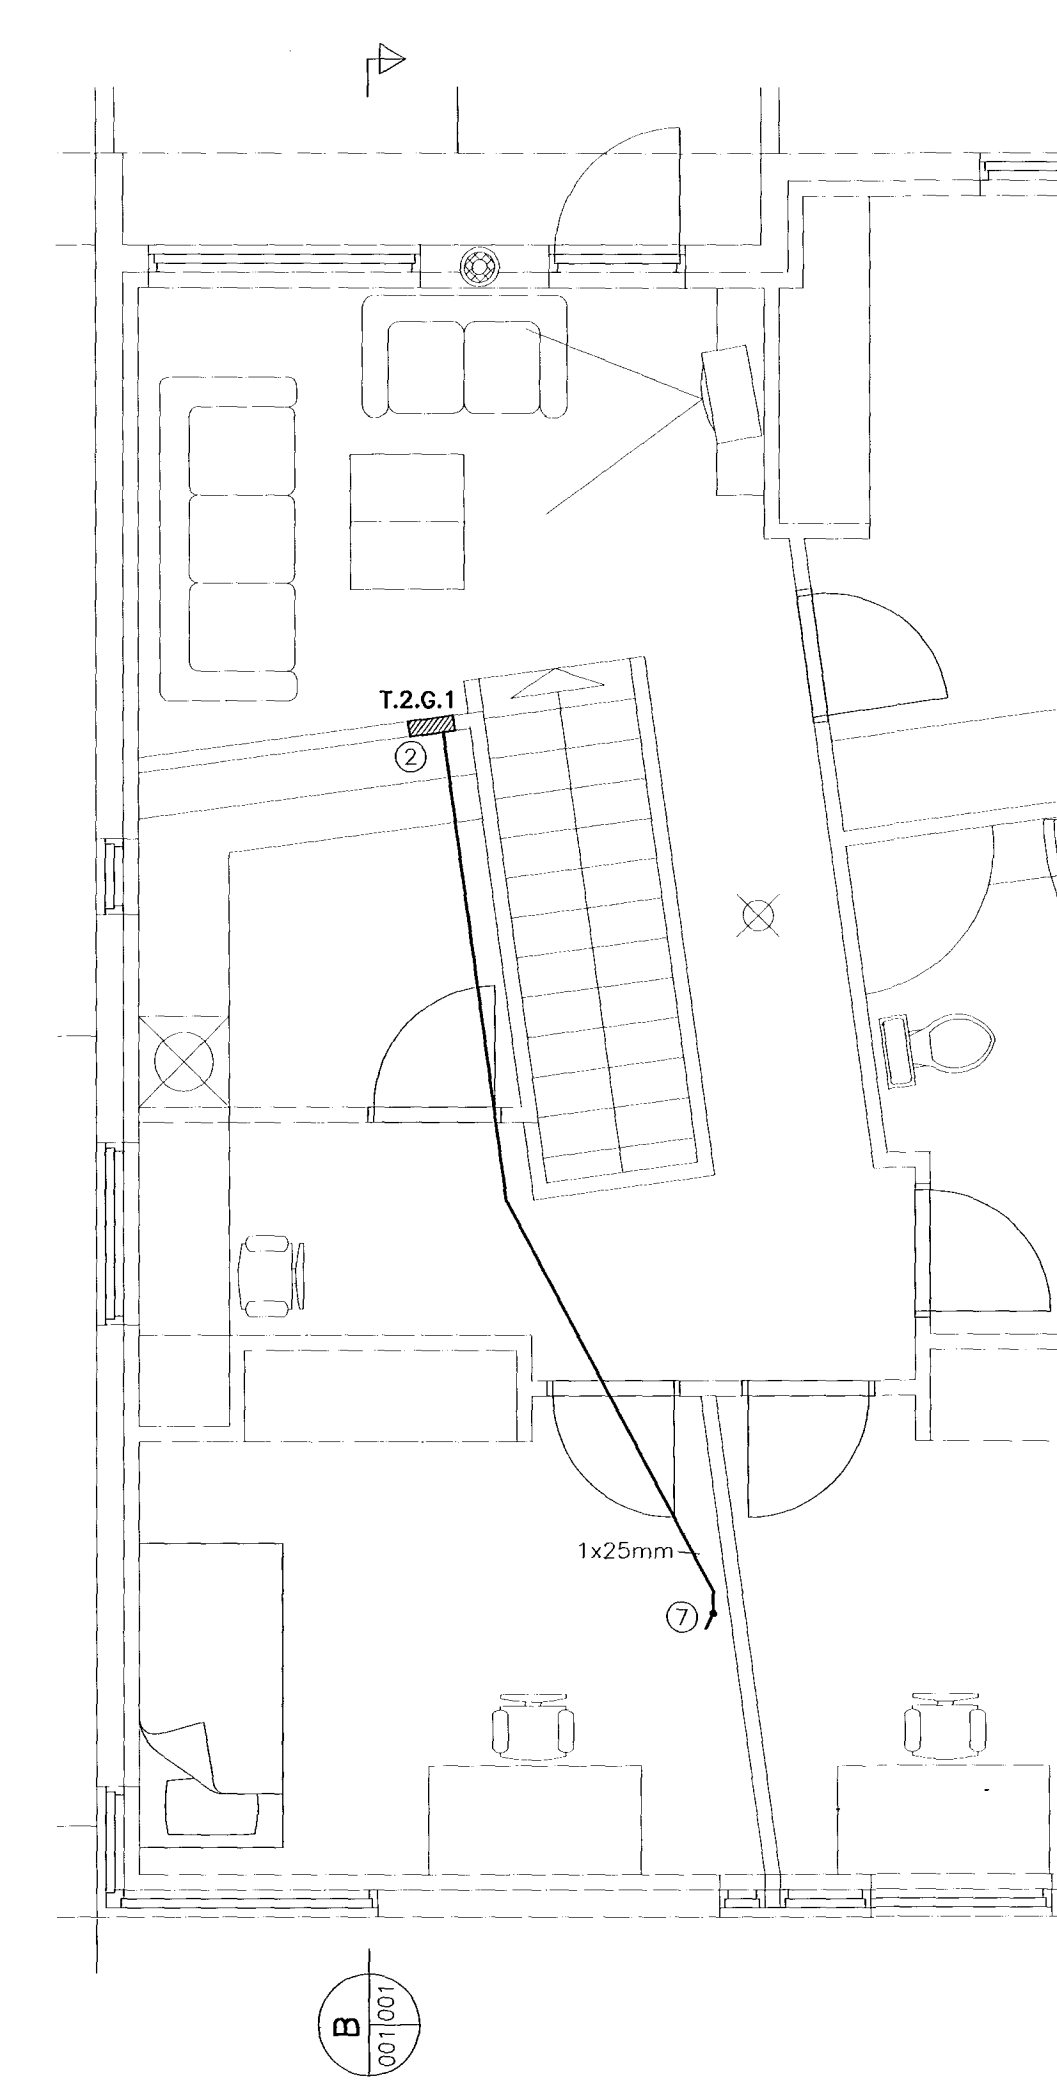


SÖKKULSKAUT
DÆMIGERÐUR FRÁGANGUR

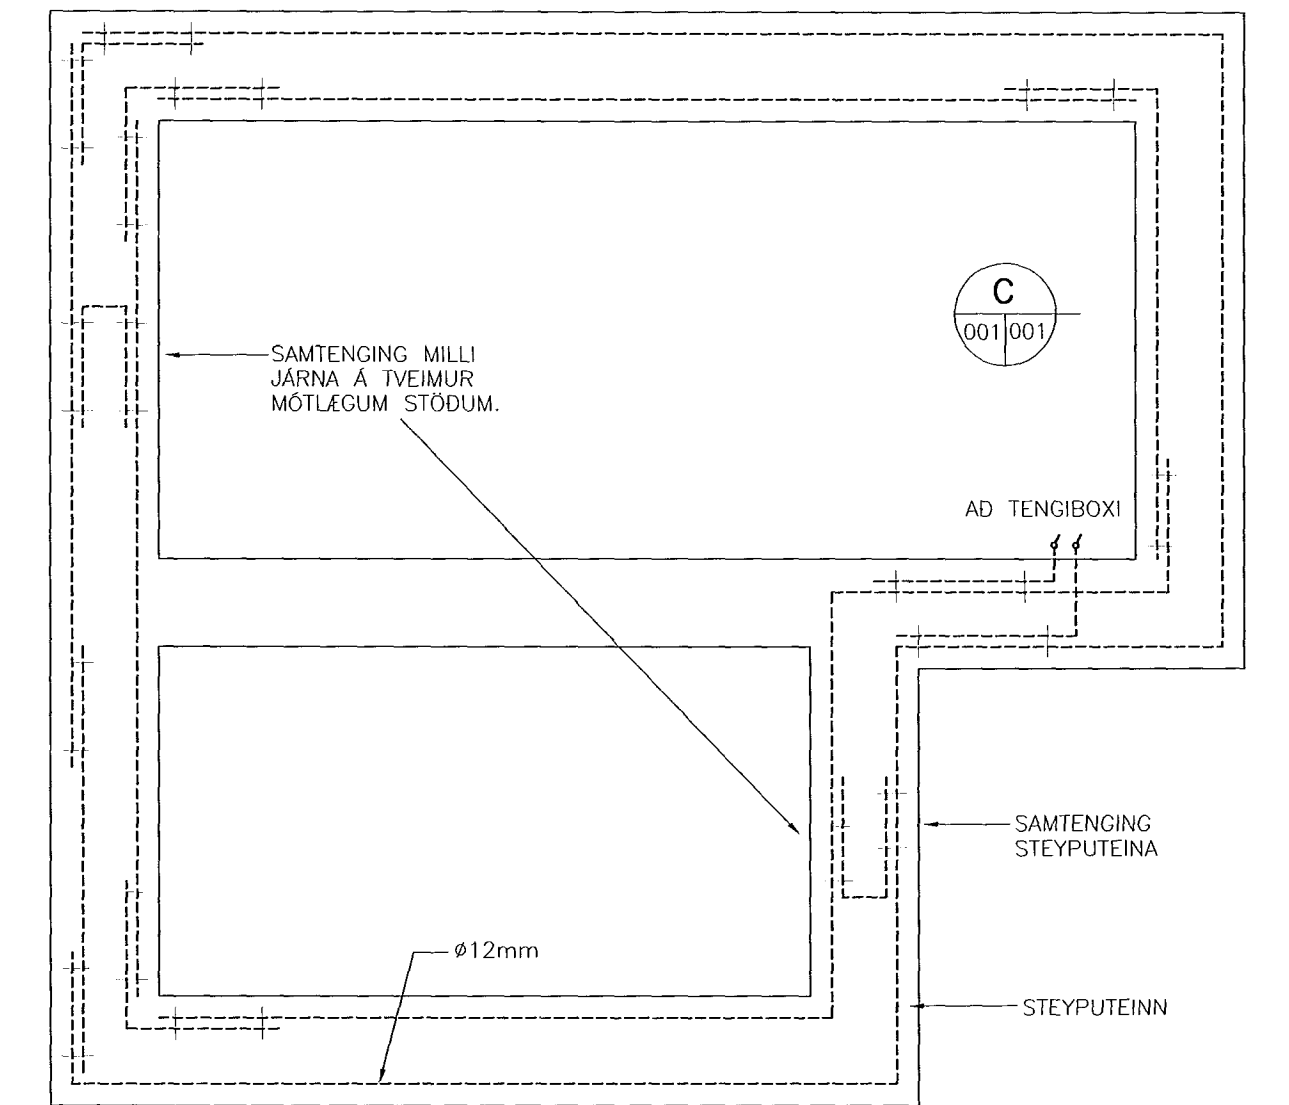


GRUNNMYND SÖKKULVEGGJA

C SNID 001/001

Inntök samþykkt 15. 20. 02.
f.h. HITAVEITU SUDURNESJA h.f.
Björg Döggjörð

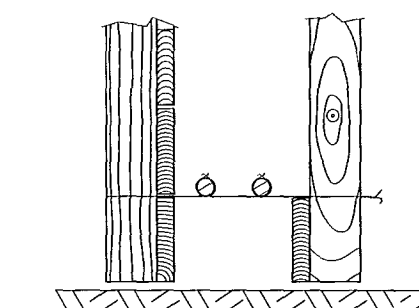

SNID B I SÖKKULVEGG
SÝND ERU 2 NEDSTU STEYPU-STYRKJARJÄRNIN I STEYPUMÖTI OFAN Á NEDSTU MÖTAVIRUM.

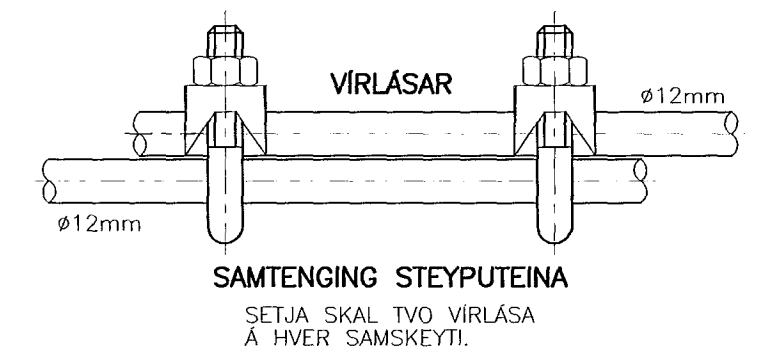


ATHUGASEMDIR:

LEGGJA SKAL SÖKKULSKAUT SKV. TÆKNILEGUM TENGISKILMÁLUM OR ALLAR MÁLSETNINGAR ERU I mm.

SKÝRINGAR:

- ①: T.1.A.1 ADALTAFLA, INNTAK RH.
- ②: T.2.G.1 GREINATAFLA.
- ③: T.1.S.1 SMÁSPENNUTAFLA, INNTAK LS.
- ④: JARÐSKAUTSTAUG FRÁ VATNSINNTAKI (10mm² JARÐVÍR), TENGIST I TÖFLU T.1.A.1.
- ⑤: SPENNUJÖFNUN FRÁ BADKARI/STURTU (6mm² JARÐVÍR), TENGIST I TÖFLU T.2.G.1.
- ⑥: SÖKKULSKAUT, SAMTENGING STEYPUTEINA ÍBÓÐARHÖSS (10mm² JARÐVÍR), TENGIST I TÖFLU T.1.A.1.
- ⑦: KVÍSL 3x10mm² CU, FRÁ ADALTÖFLU T.1.A.1.

LYKILMYND 1:1000:

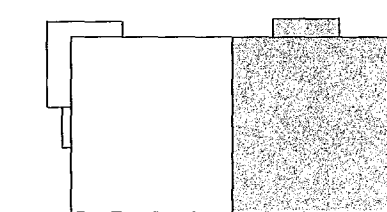

BR. DAGS. BREYTING REIKN. TEIKN.

ERLUÁS 5, HAFNARFIRÐI

RAFORKUVIRKI - HEIMTAUGARTEIKNING
SÖKKULSKAUT
ADALDREIFING - TÖFLUR
GRUNNMYND MELATÖFLURÝMIS

HANNAÐ/TEIKN. JJ/LL
ATH.
SAMÞYKKT SU
KT. 110856-7769

KVARDI 1:500, 1:50

REYKJAVÍK 25.09.2001

VSÓ RÁÐGJÖF

VERKNR. TEIKN. NR. BR. 01310 6.001

BORGARTÚNI 20, 105 REYKJAVÍK, SÍMI 585-9000, SÍMBRÉF 585-9010, NETFANG vsó@vsó.is

4/360