



ADALTAFLA, T.1.A.1

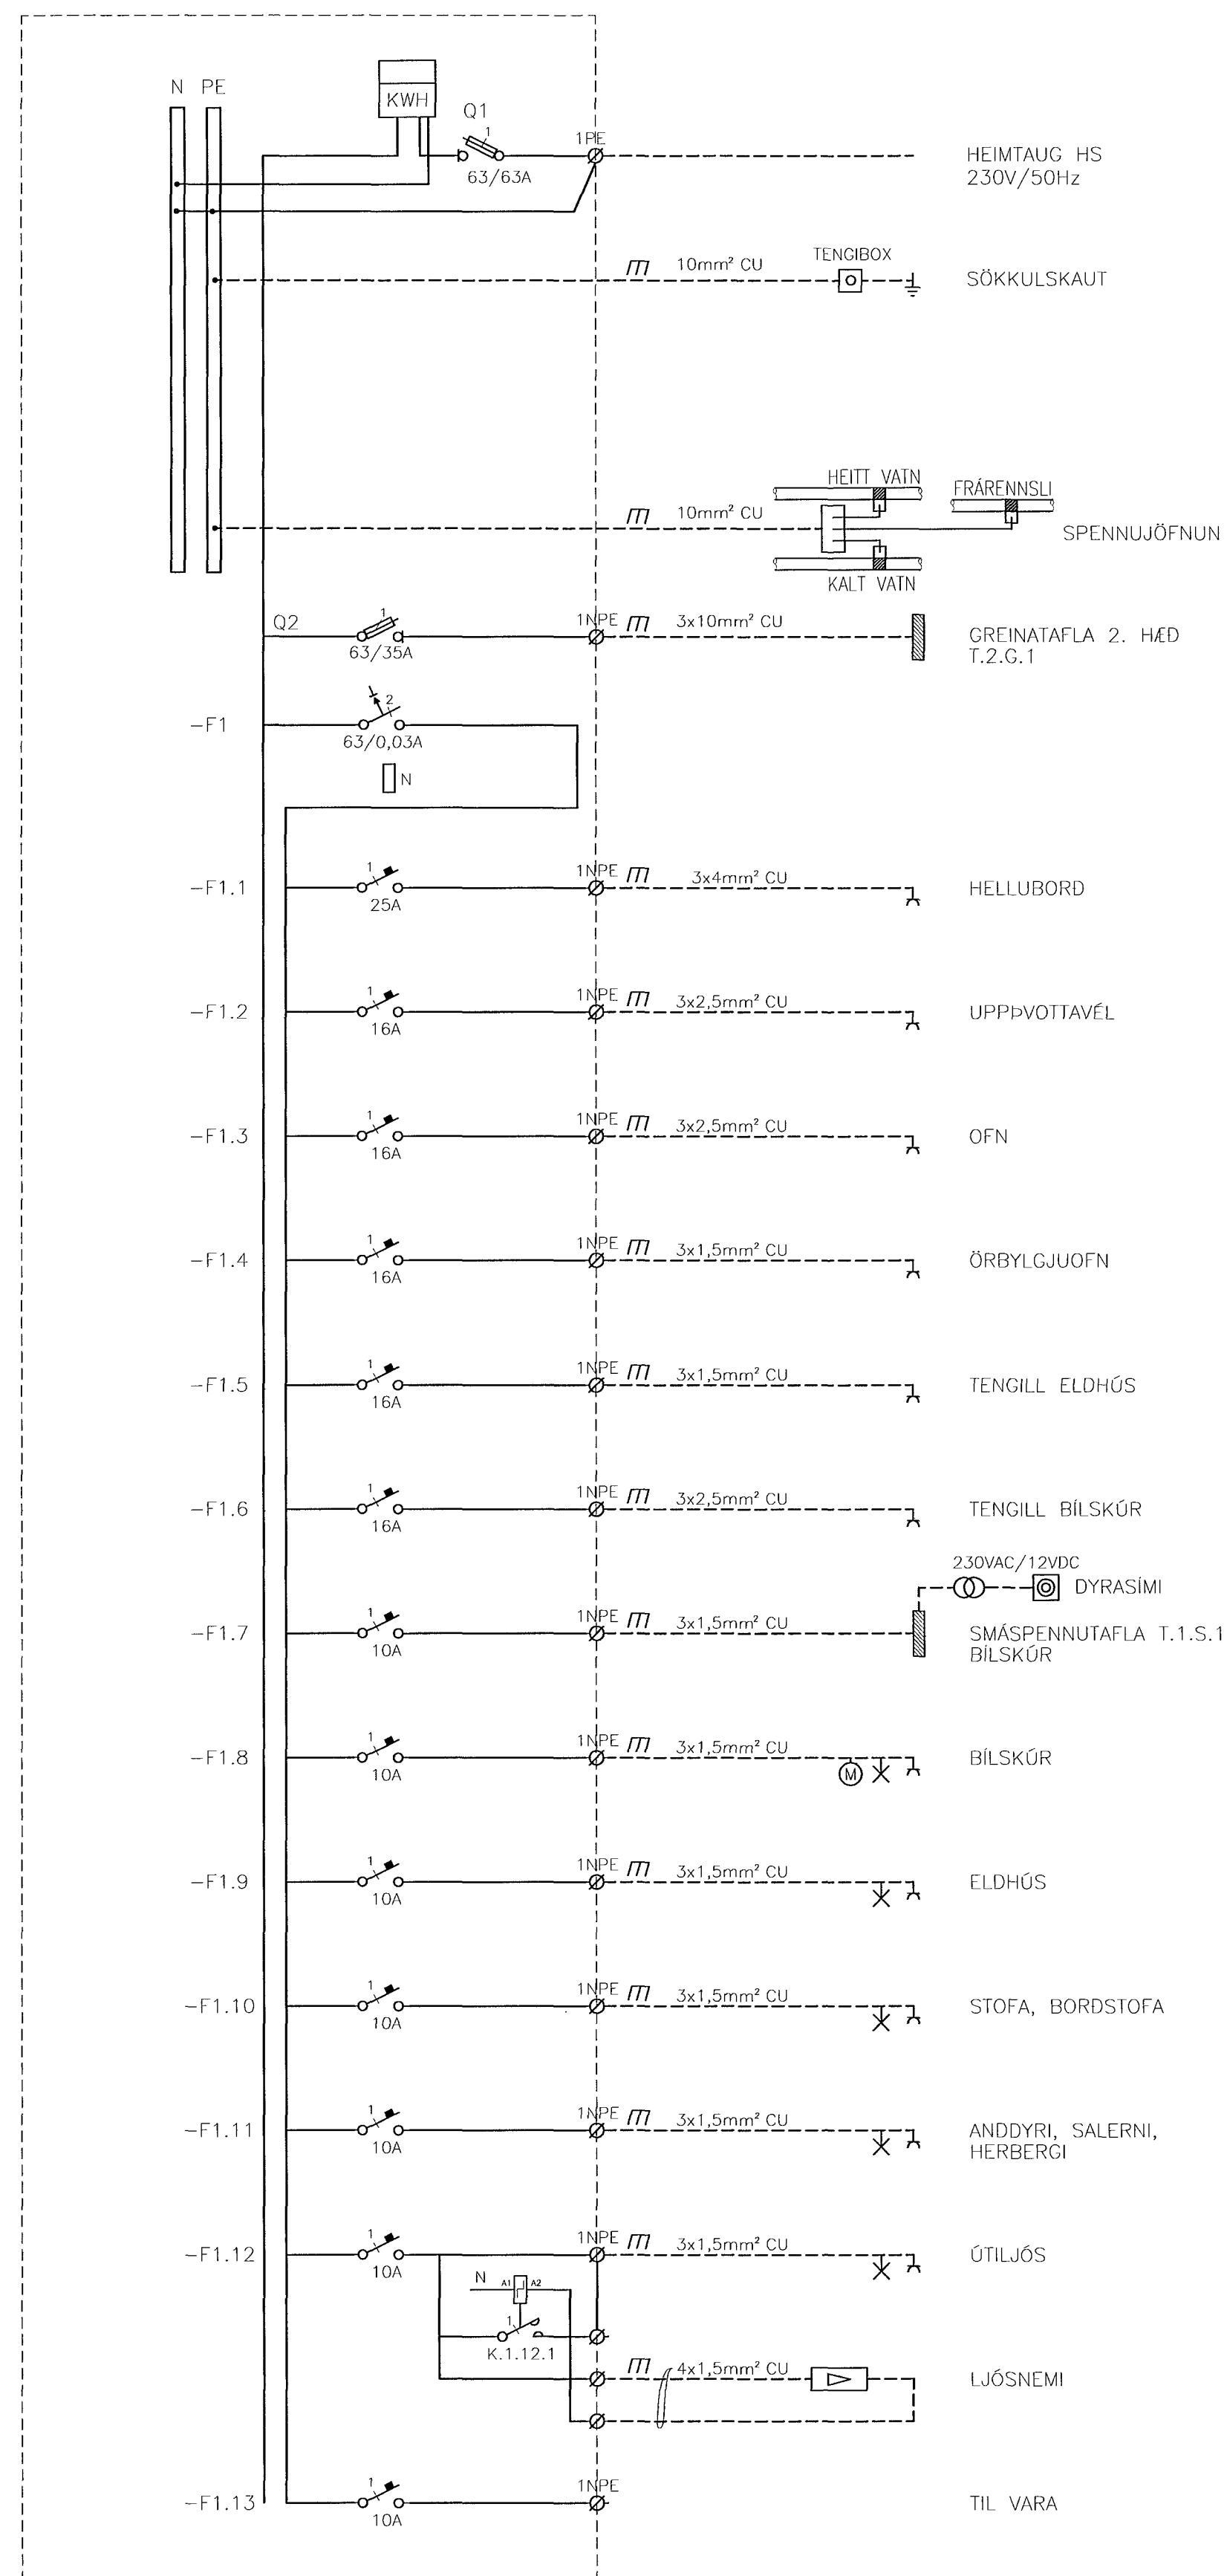

GREINATAFLA, T.2.G.1

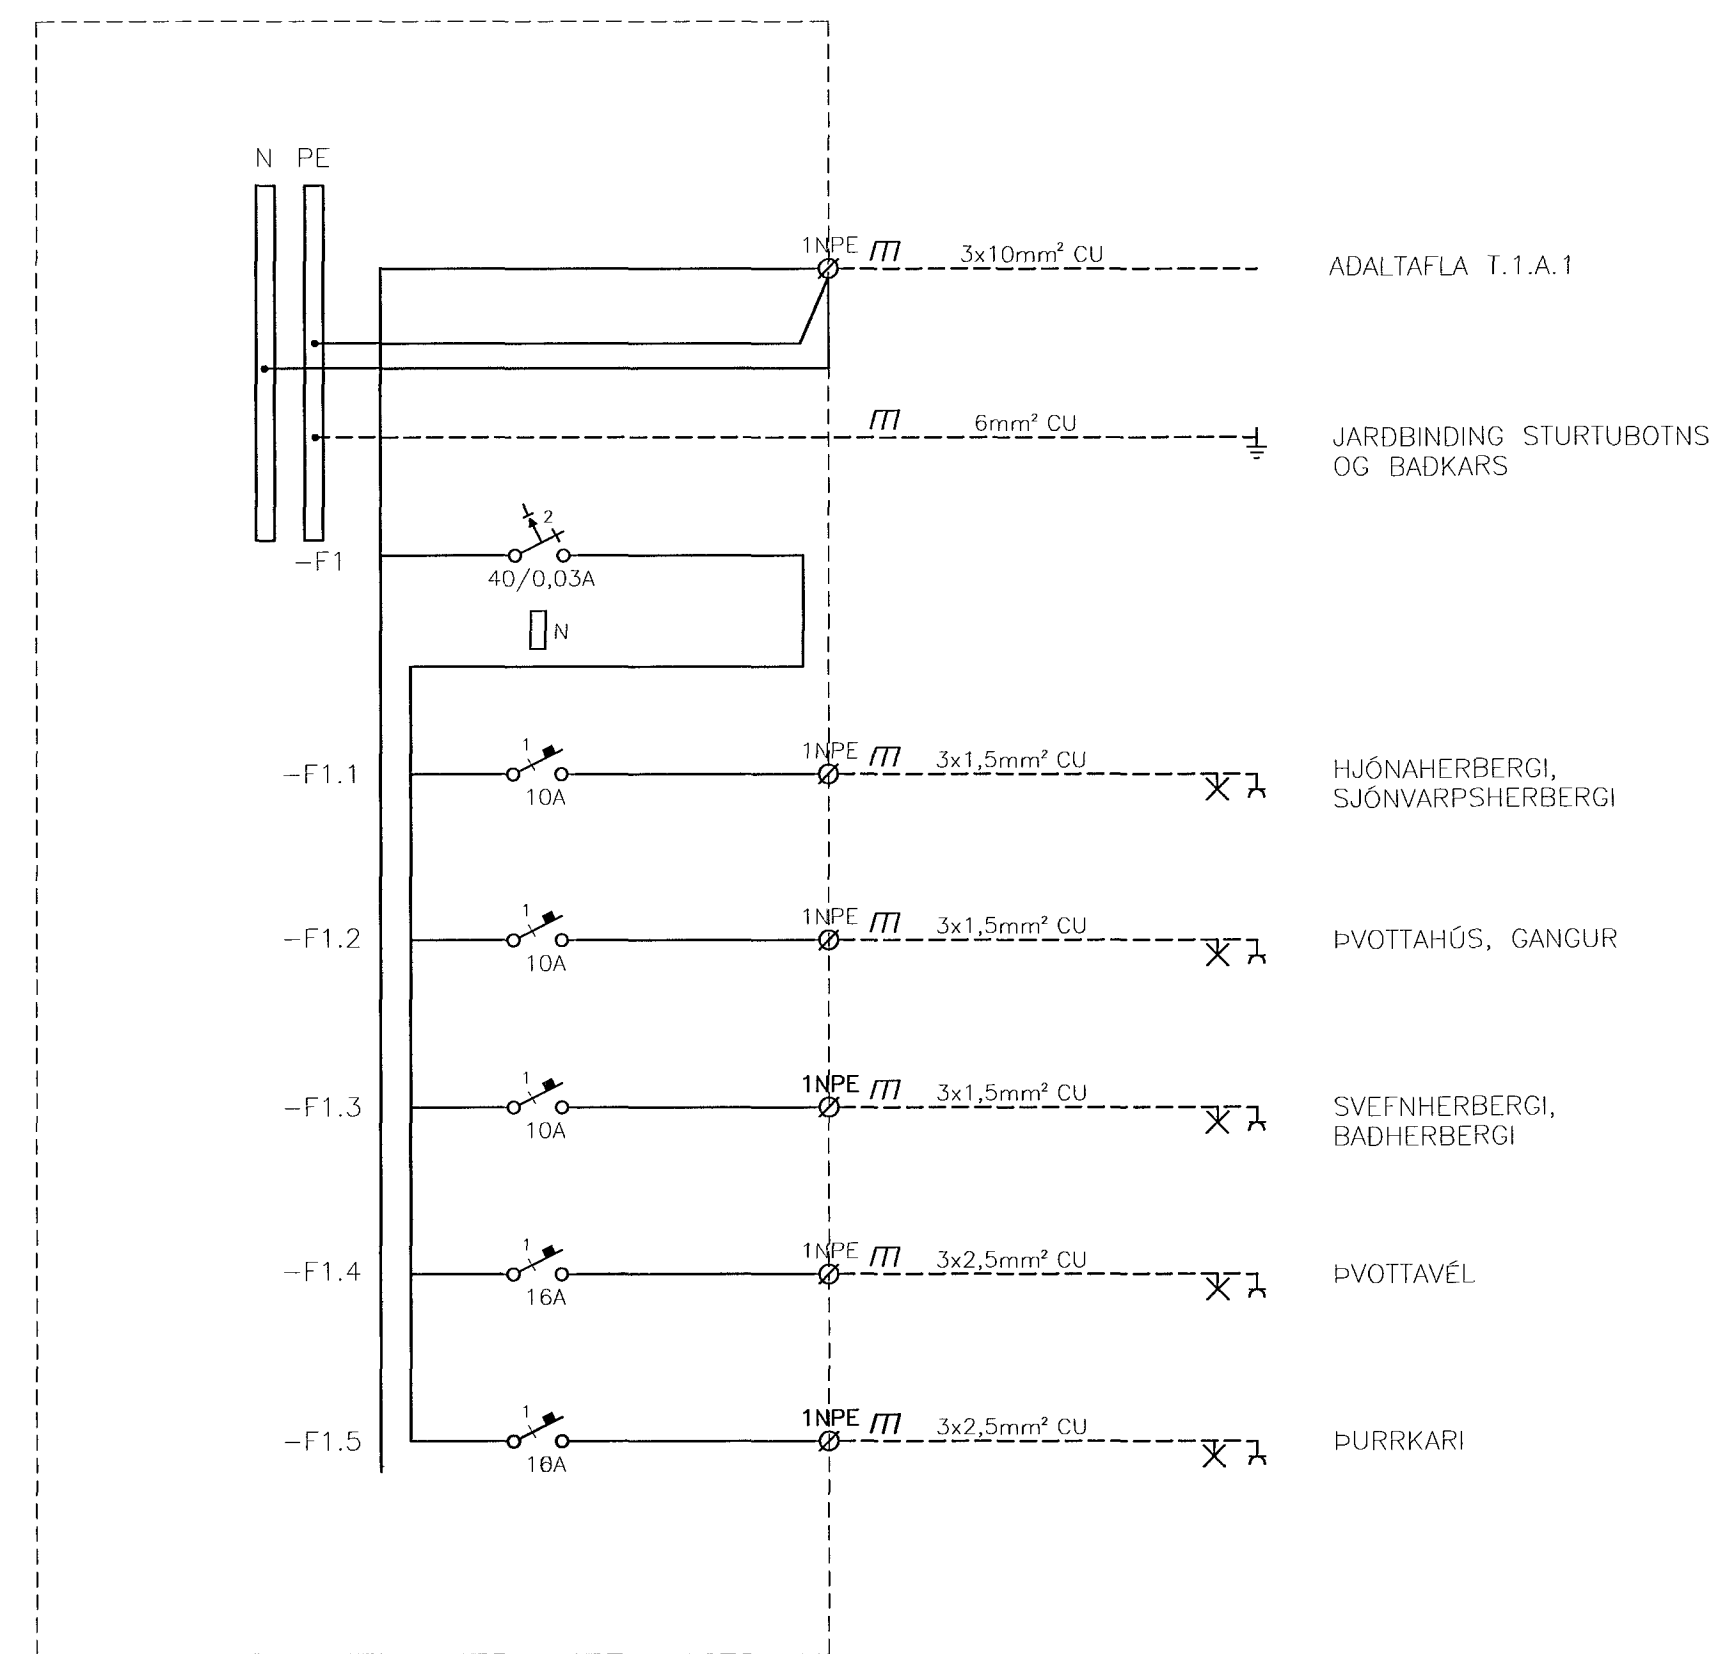

BR. DAGS. BREYTING REIKN. TEIKN.

ERLUÁS 5, HAFNARFIRDI

RAFORKUVIRKI
ADALTAFLA T.1.A.1 OG GREINATAFLA T.2.G.1
EINLÍNUMYNDIR

HANNAÐ/TEIKN. JJ/LL
ATH.
SAMÞYKKT *Su*
KT. 110856-7769

KVARDI REYKJAVÍK 21.01.2002
VERKNR. TEIKN. NR. BR.

VSÓ RÁÐGJÖF

01310 6.500