


L: 22.00



52.40

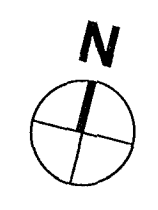

Samþykkt þann  
 01 NOV. 2013  
 Byggingafulltrúinn í Hafnarfirði  
 F.h. Brynjar Rafn Ólafsson

BRO

L: 22.90

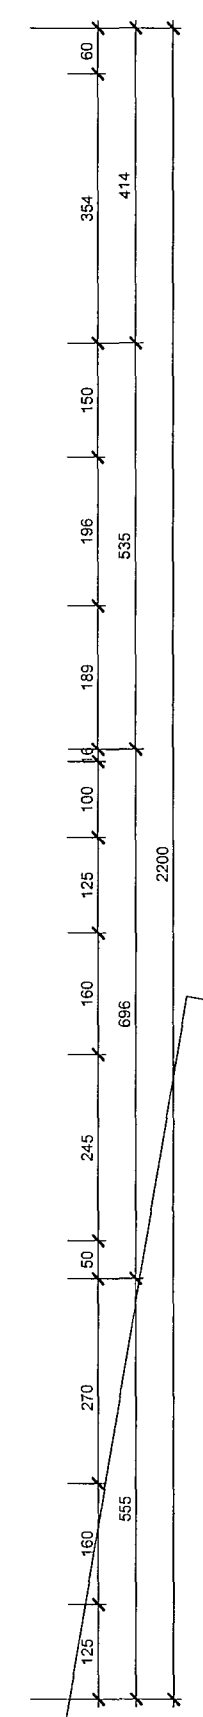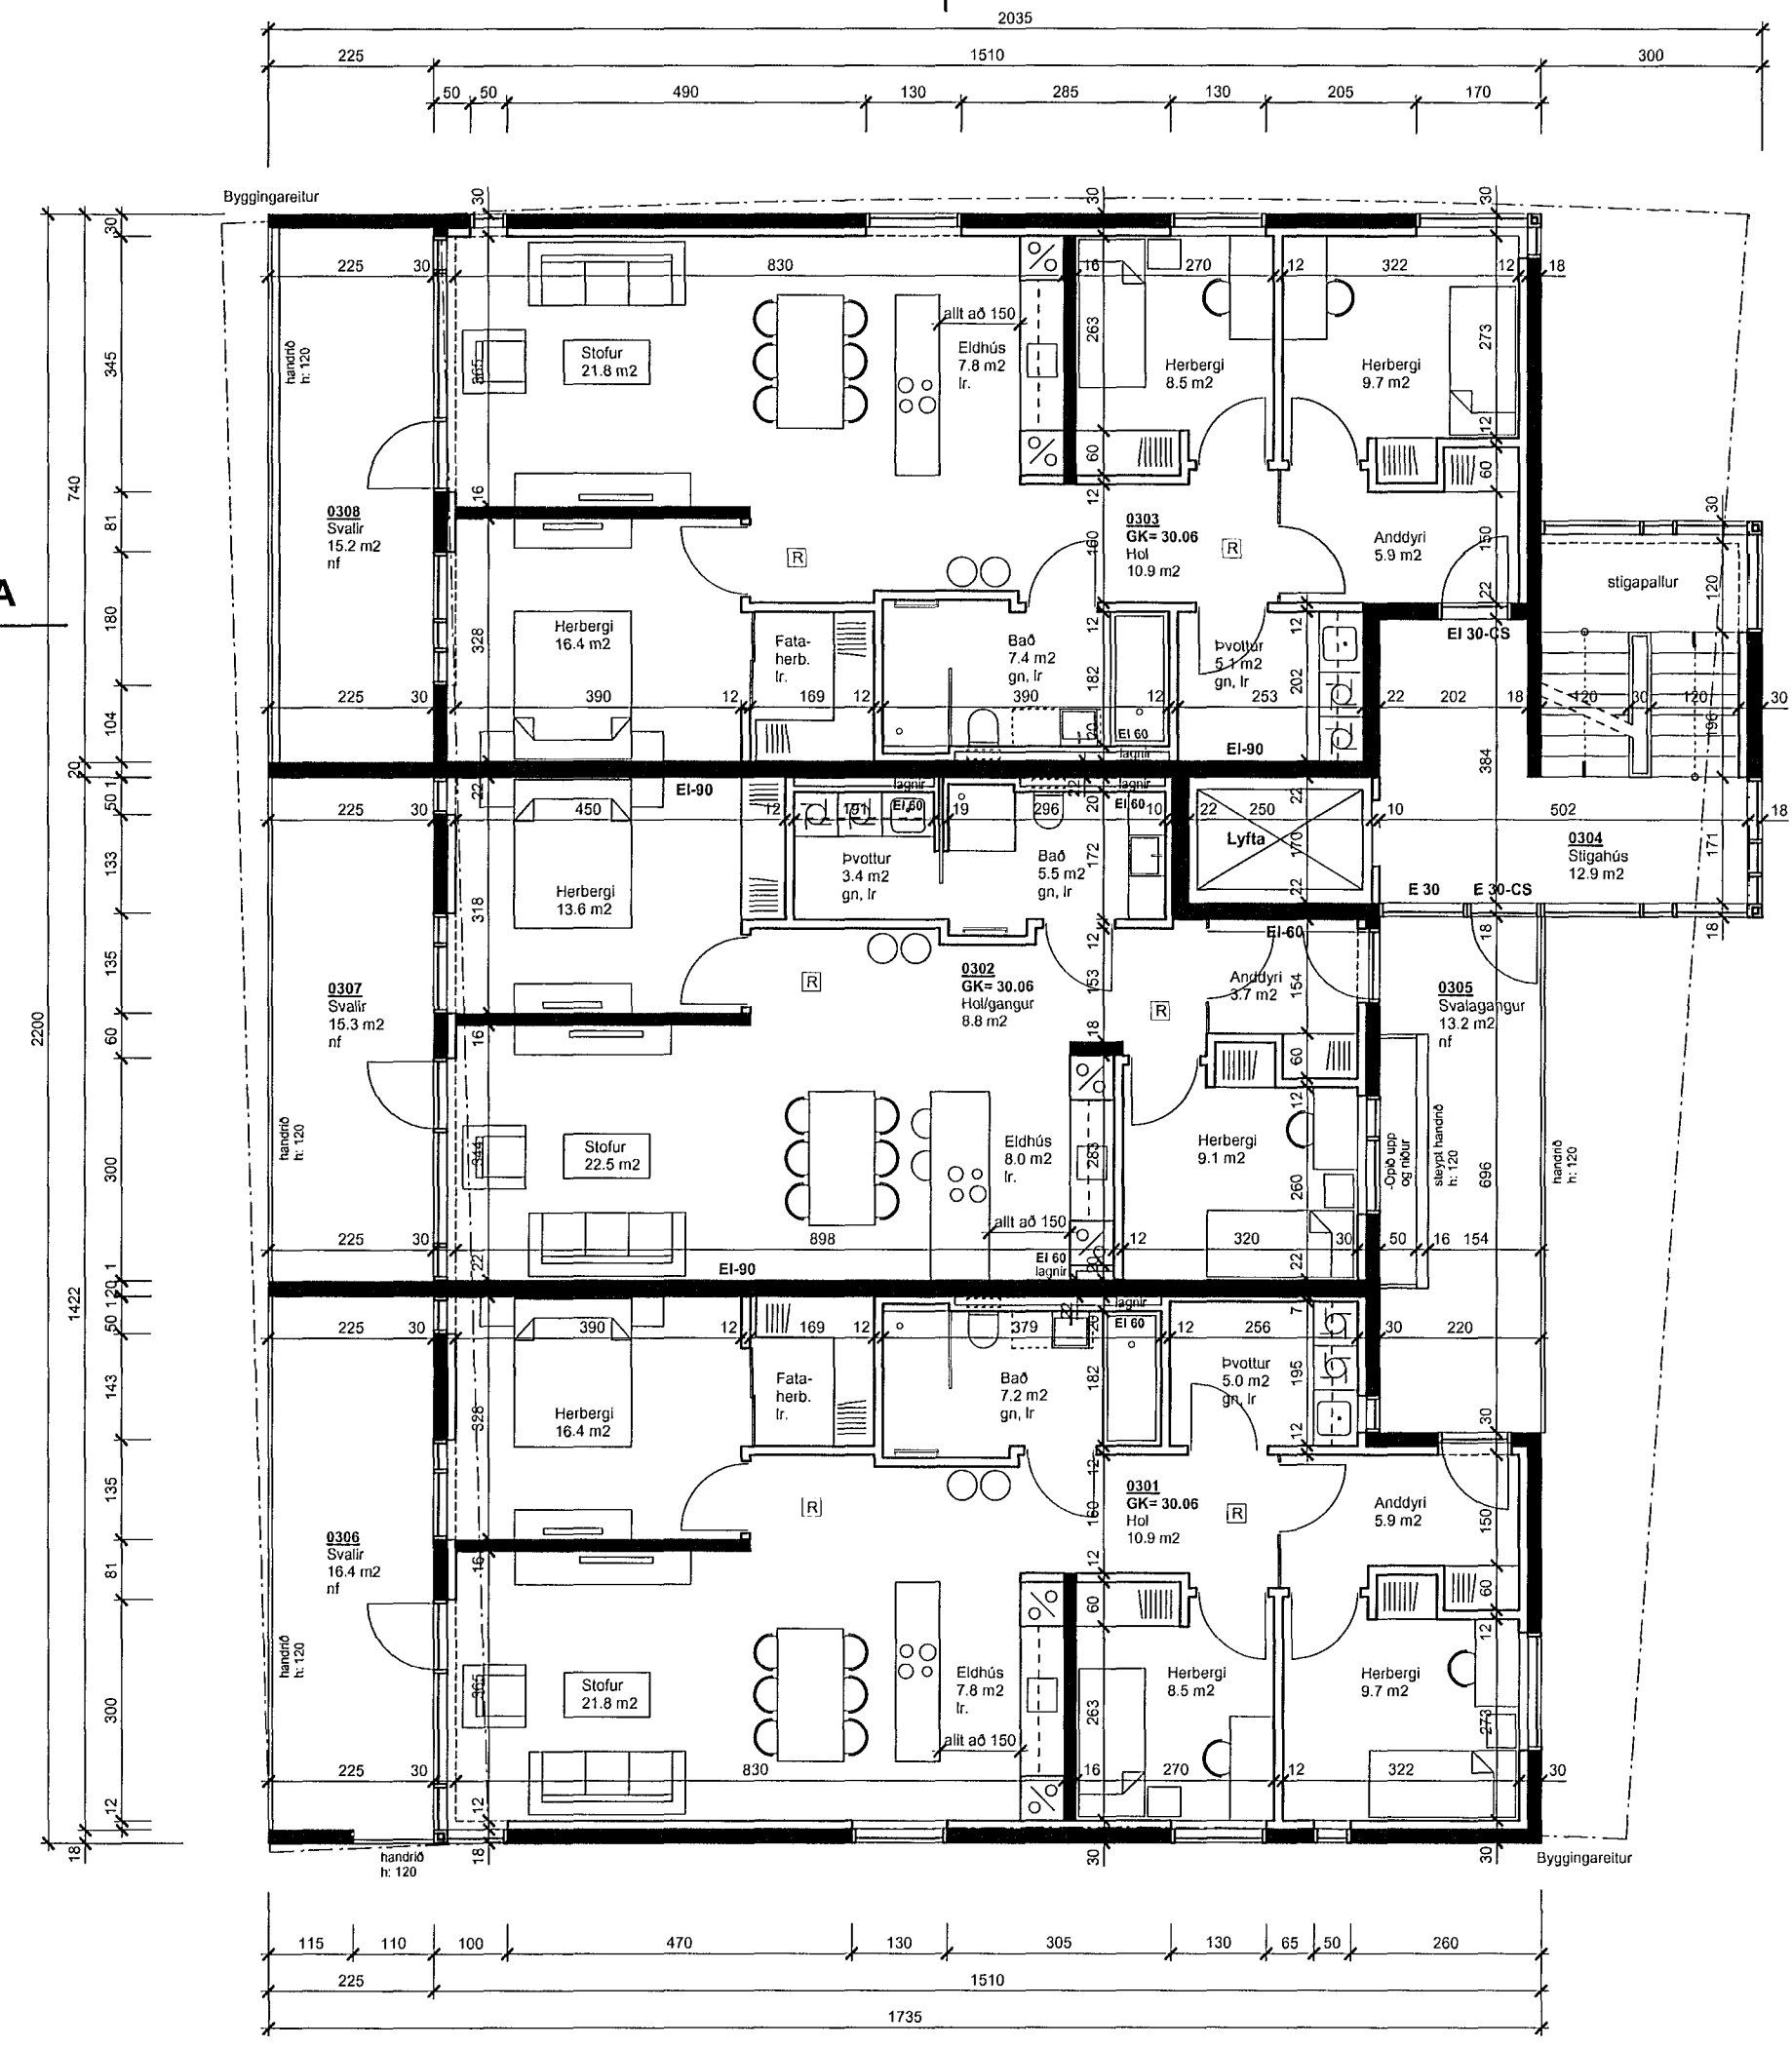

30.00

30.00

G: 23.90

GRUNNMYND 3.hæðar

44.39

G: 23.70

G: 23.62

KLUKKUVELLIR 1 HAFNARFJÖRÐUR

ADALUPPDRATTUR  
Grunnmynd 3.hæðar

1.05

Dags. 22.10.13  
M.kv: 1:100

**RÝMA arkitektar**  
 Stórhöfða 17, 110 Reykjavík sími: 698 6666 www.ryma.is kt: 711003-2310  
 netfang: gunnar.pall@ryma.is Gunnar Páll Kristinsson arkitekt kt: 260866-3679

23.10.2013