




ÚTLIT AUSTUR

Samþykkt þann
 0 1 NOV. 2013
 Byggingafultrúinn í Hafnarfirði
 F.h. Brynjar Rafn Ólafsson

SR

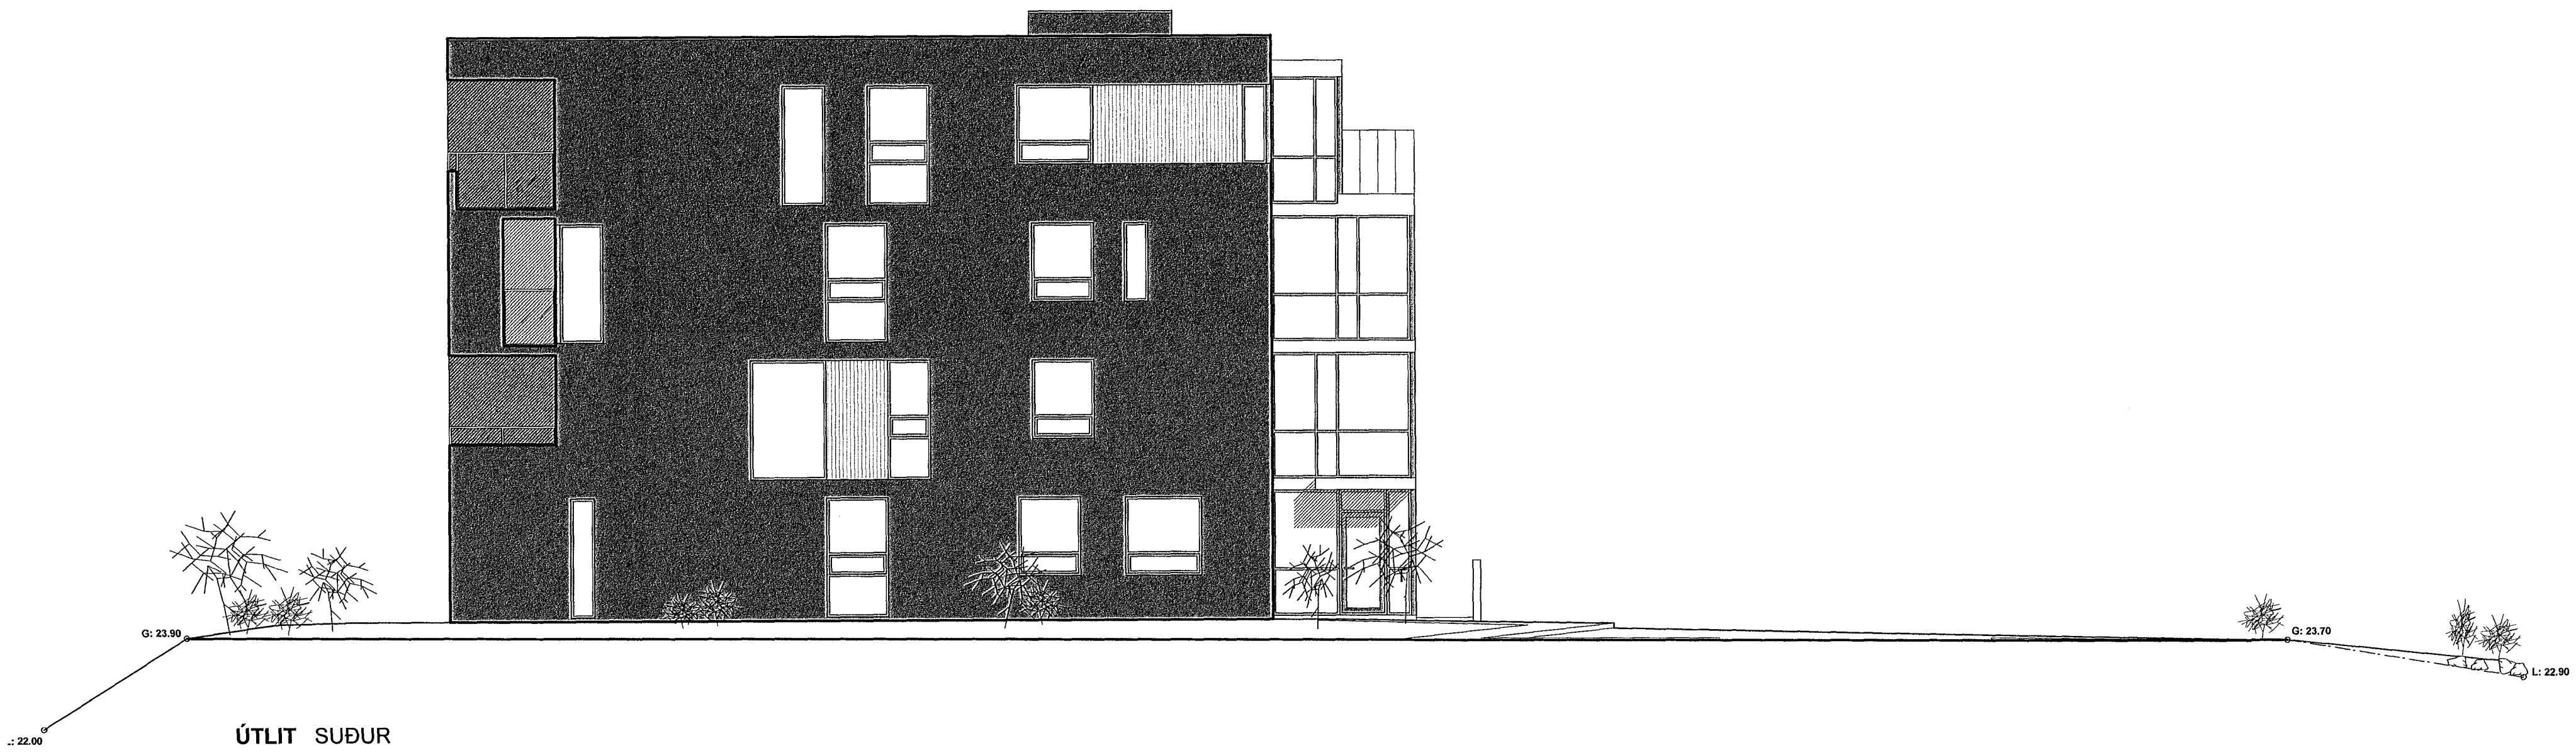

ÚTLIT SUÐUR

23.10.2013
 11
 [Signature]

KLUKKUVELLIR 1 HAFNARFJÖRÐUR		1.08
AÐALUPPDRAÐTÚR		Dags. 22.10.13
Útlitsmyndir		M.kv. 1:100
RÝMA arkitektar		
Stúrníleá 17, 110 Reykjavík netfang: gunnar.pall@ryma.is	sími: 698 5665 Gunnar Pall, Kristínsson arkitekt	www.ryma.is kt: 711003-2310 kt: 260655-3679