




Áshamar 24 mhl.05 - snið g-g  
mkv: 1 : 100

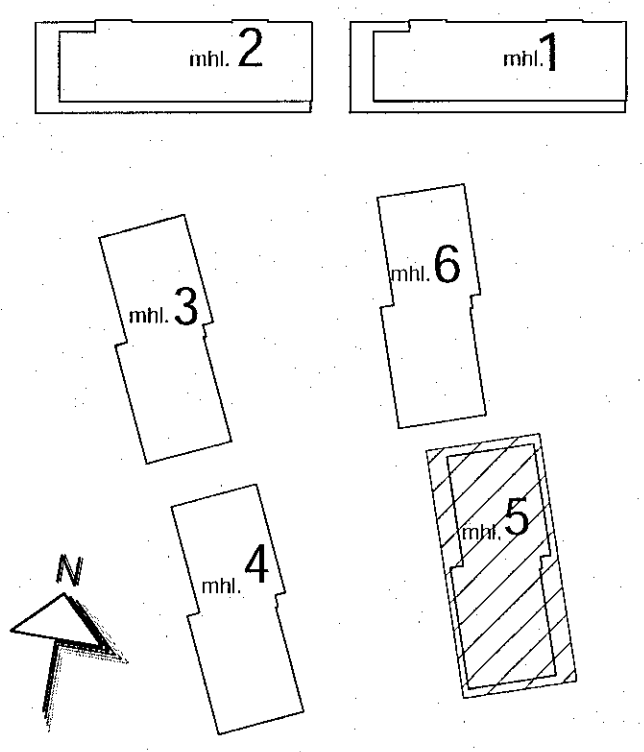

SHS  
13. des. 2022  
BRUNARÖNN  
20  
Digitally signed by  
Gunnar H. Kruggason  
DN: cn=Gunnar H.  
Kruggason, o=SHS  
Island, ou=SHS Island  
and the Icelandic  
Association of  
Architects, email=  
gunnar.kruggason@shs.is  
Reason: I have  
reviewed this document  
and approve it.  
Date: 2022.12.07  
14:32

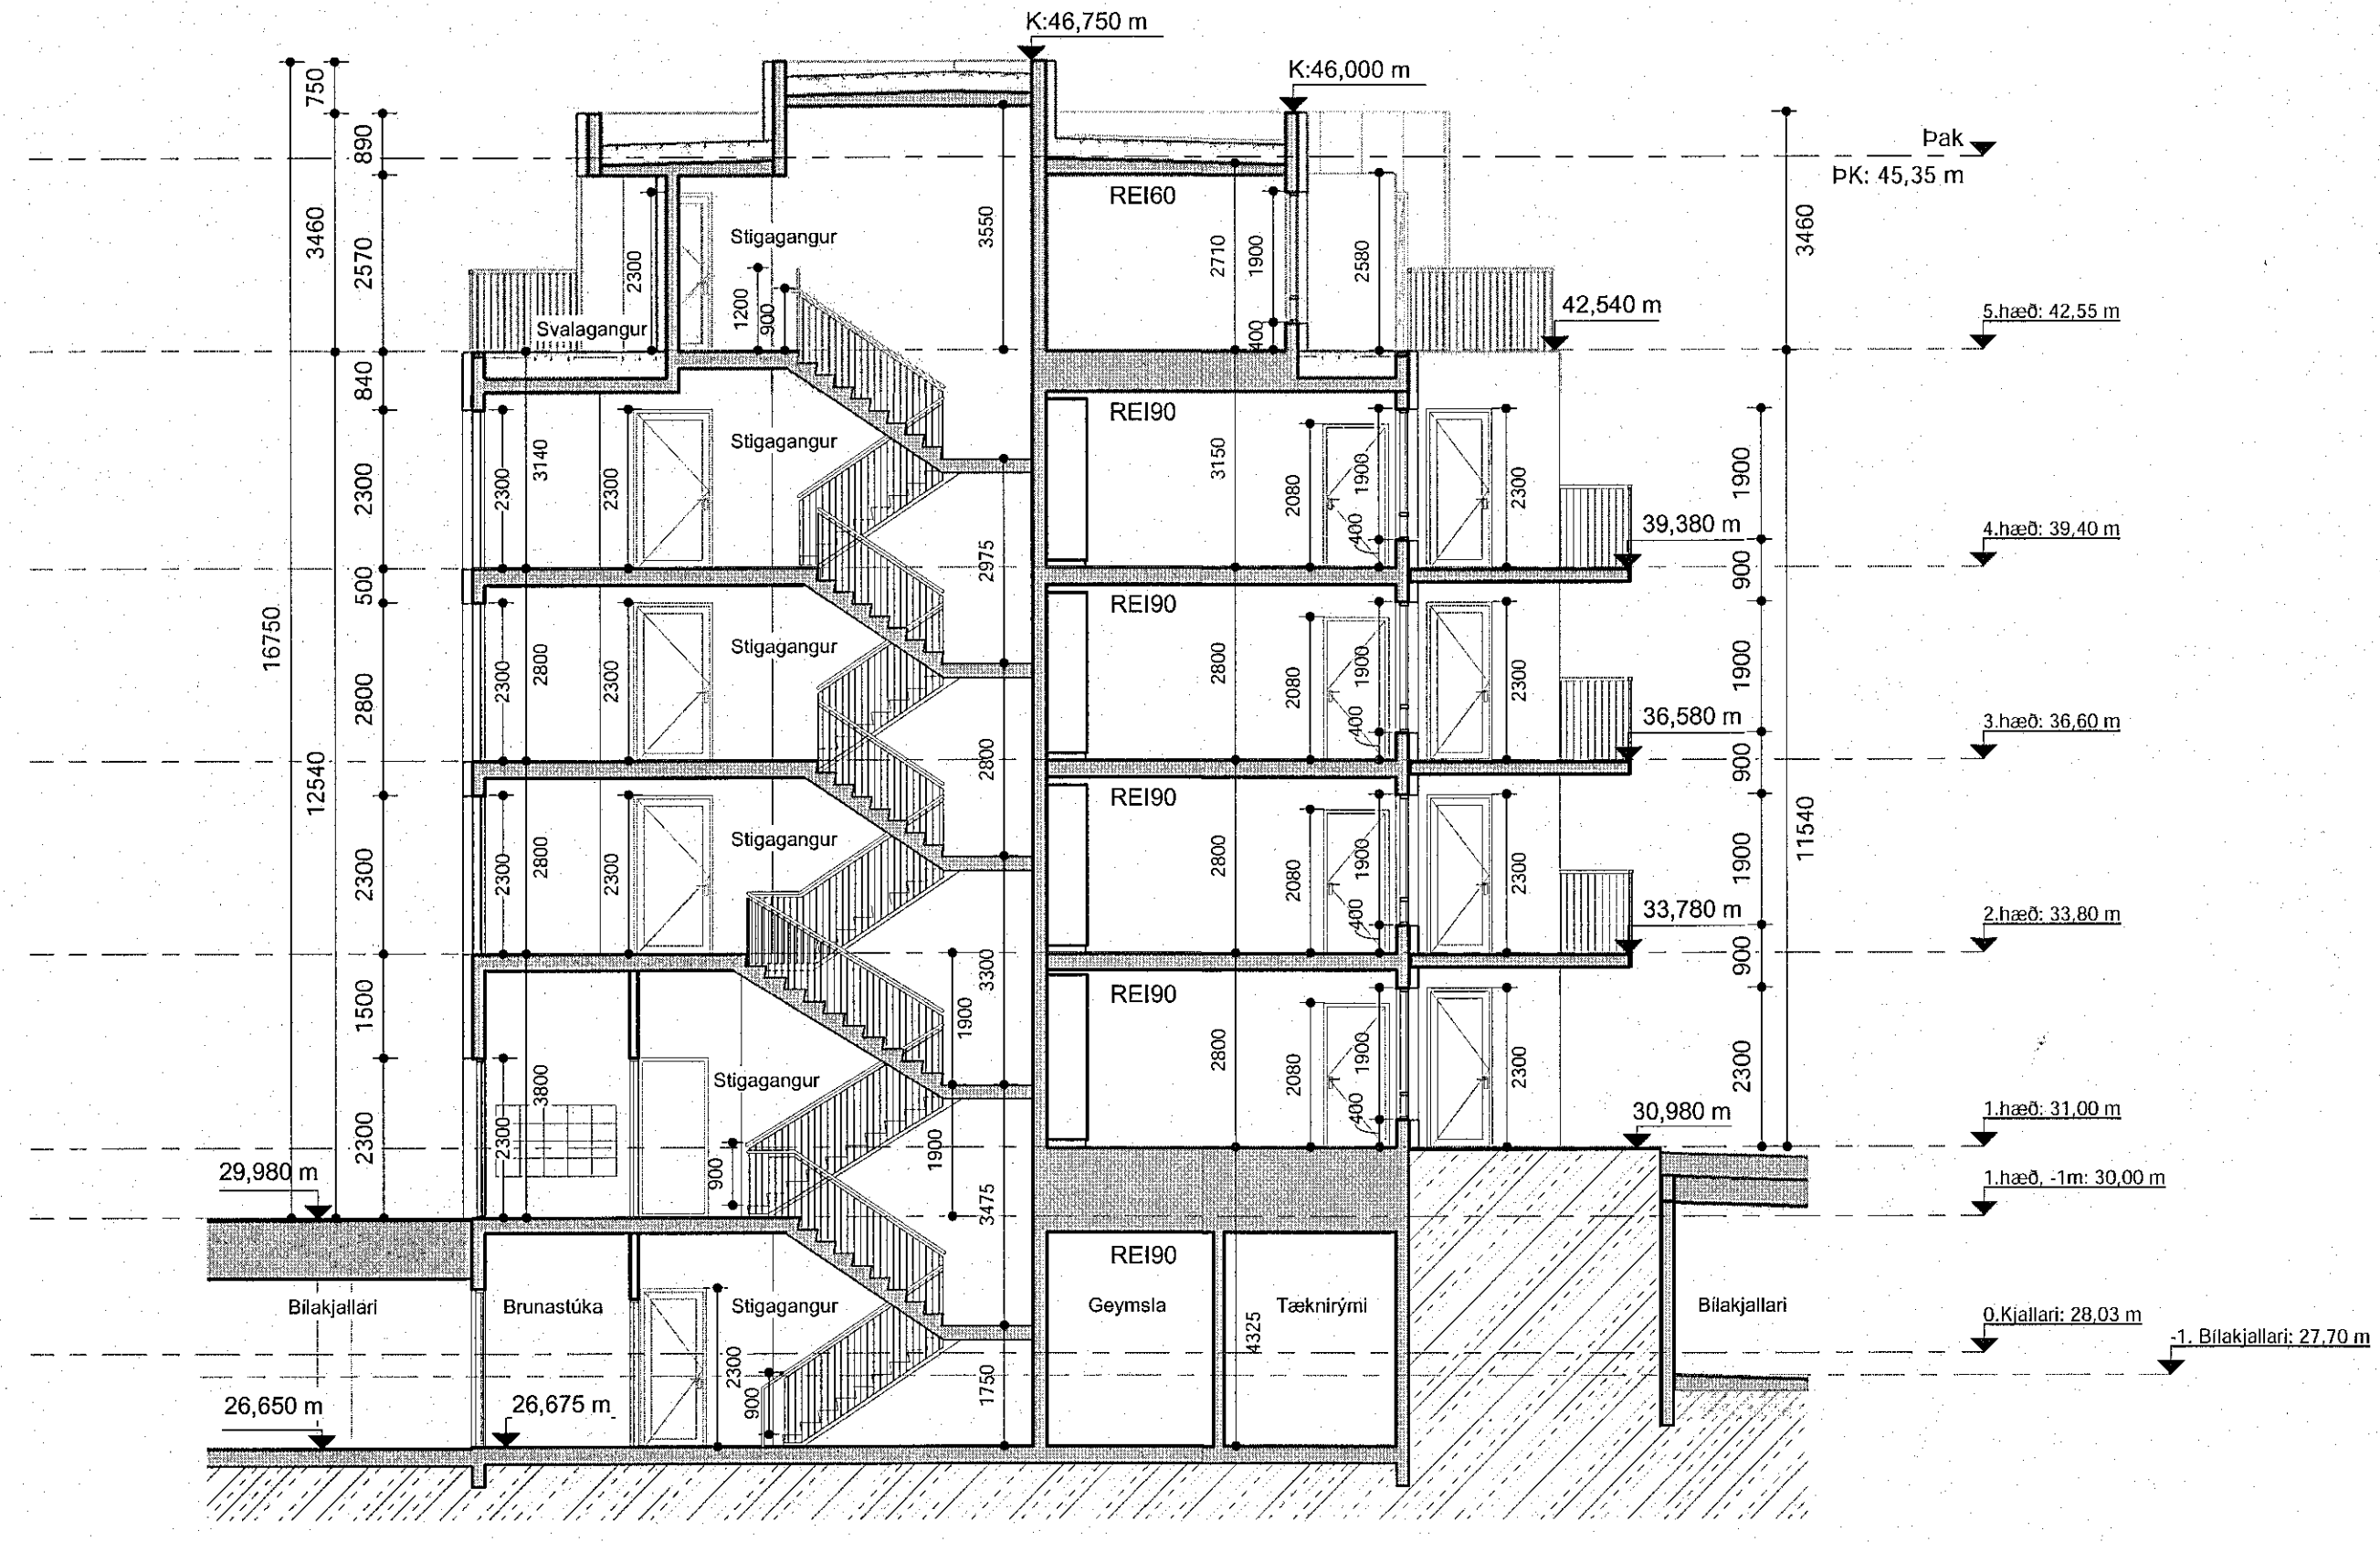

Áshamar 26 mhl.05 - snið h-h  
mkv: 1 : 100

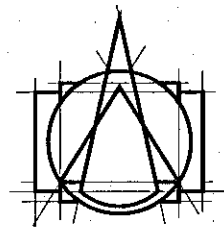BREYTINGAR  
  
**T.ark**  
ARKITEKTAR  
HÁÚNI 2B - 105 REYKJAVÍK  
SÍMI: 540 5700  
tark@tark.is - www.tark.is

VERKHEITI  
**Áshamar 12-26**  
Fjölþýlishús  
Aðaluppdrættir  
VERK  
Sneiðingar Áshamar 24 mhl. 05

MÁL:  
1 : 100 / A1  
HANNAD:  
AA  
VIÐFARAFRÍÐ:  
ISC  
VERKNGJAFER:  
753-261  
DAGS:  
06.12.2022  
TEIKNAD:  
GE.KS  
FL. TEIKNINGANÖMUR  
ÓTG  
04 1.02-05  
SÁMÞ. Ásgeir Ásgeirsson / Ásgeir MAA ÁSAMARK KL.060161-5429

Öll árit og skilfrýðing er hluti af þessum teki og er það samþykkt höfundar, skv. ákvarðun höfundablaðs.