



Ashamar 26 mhl.06 - snið i-i
mkv: 1 : 100

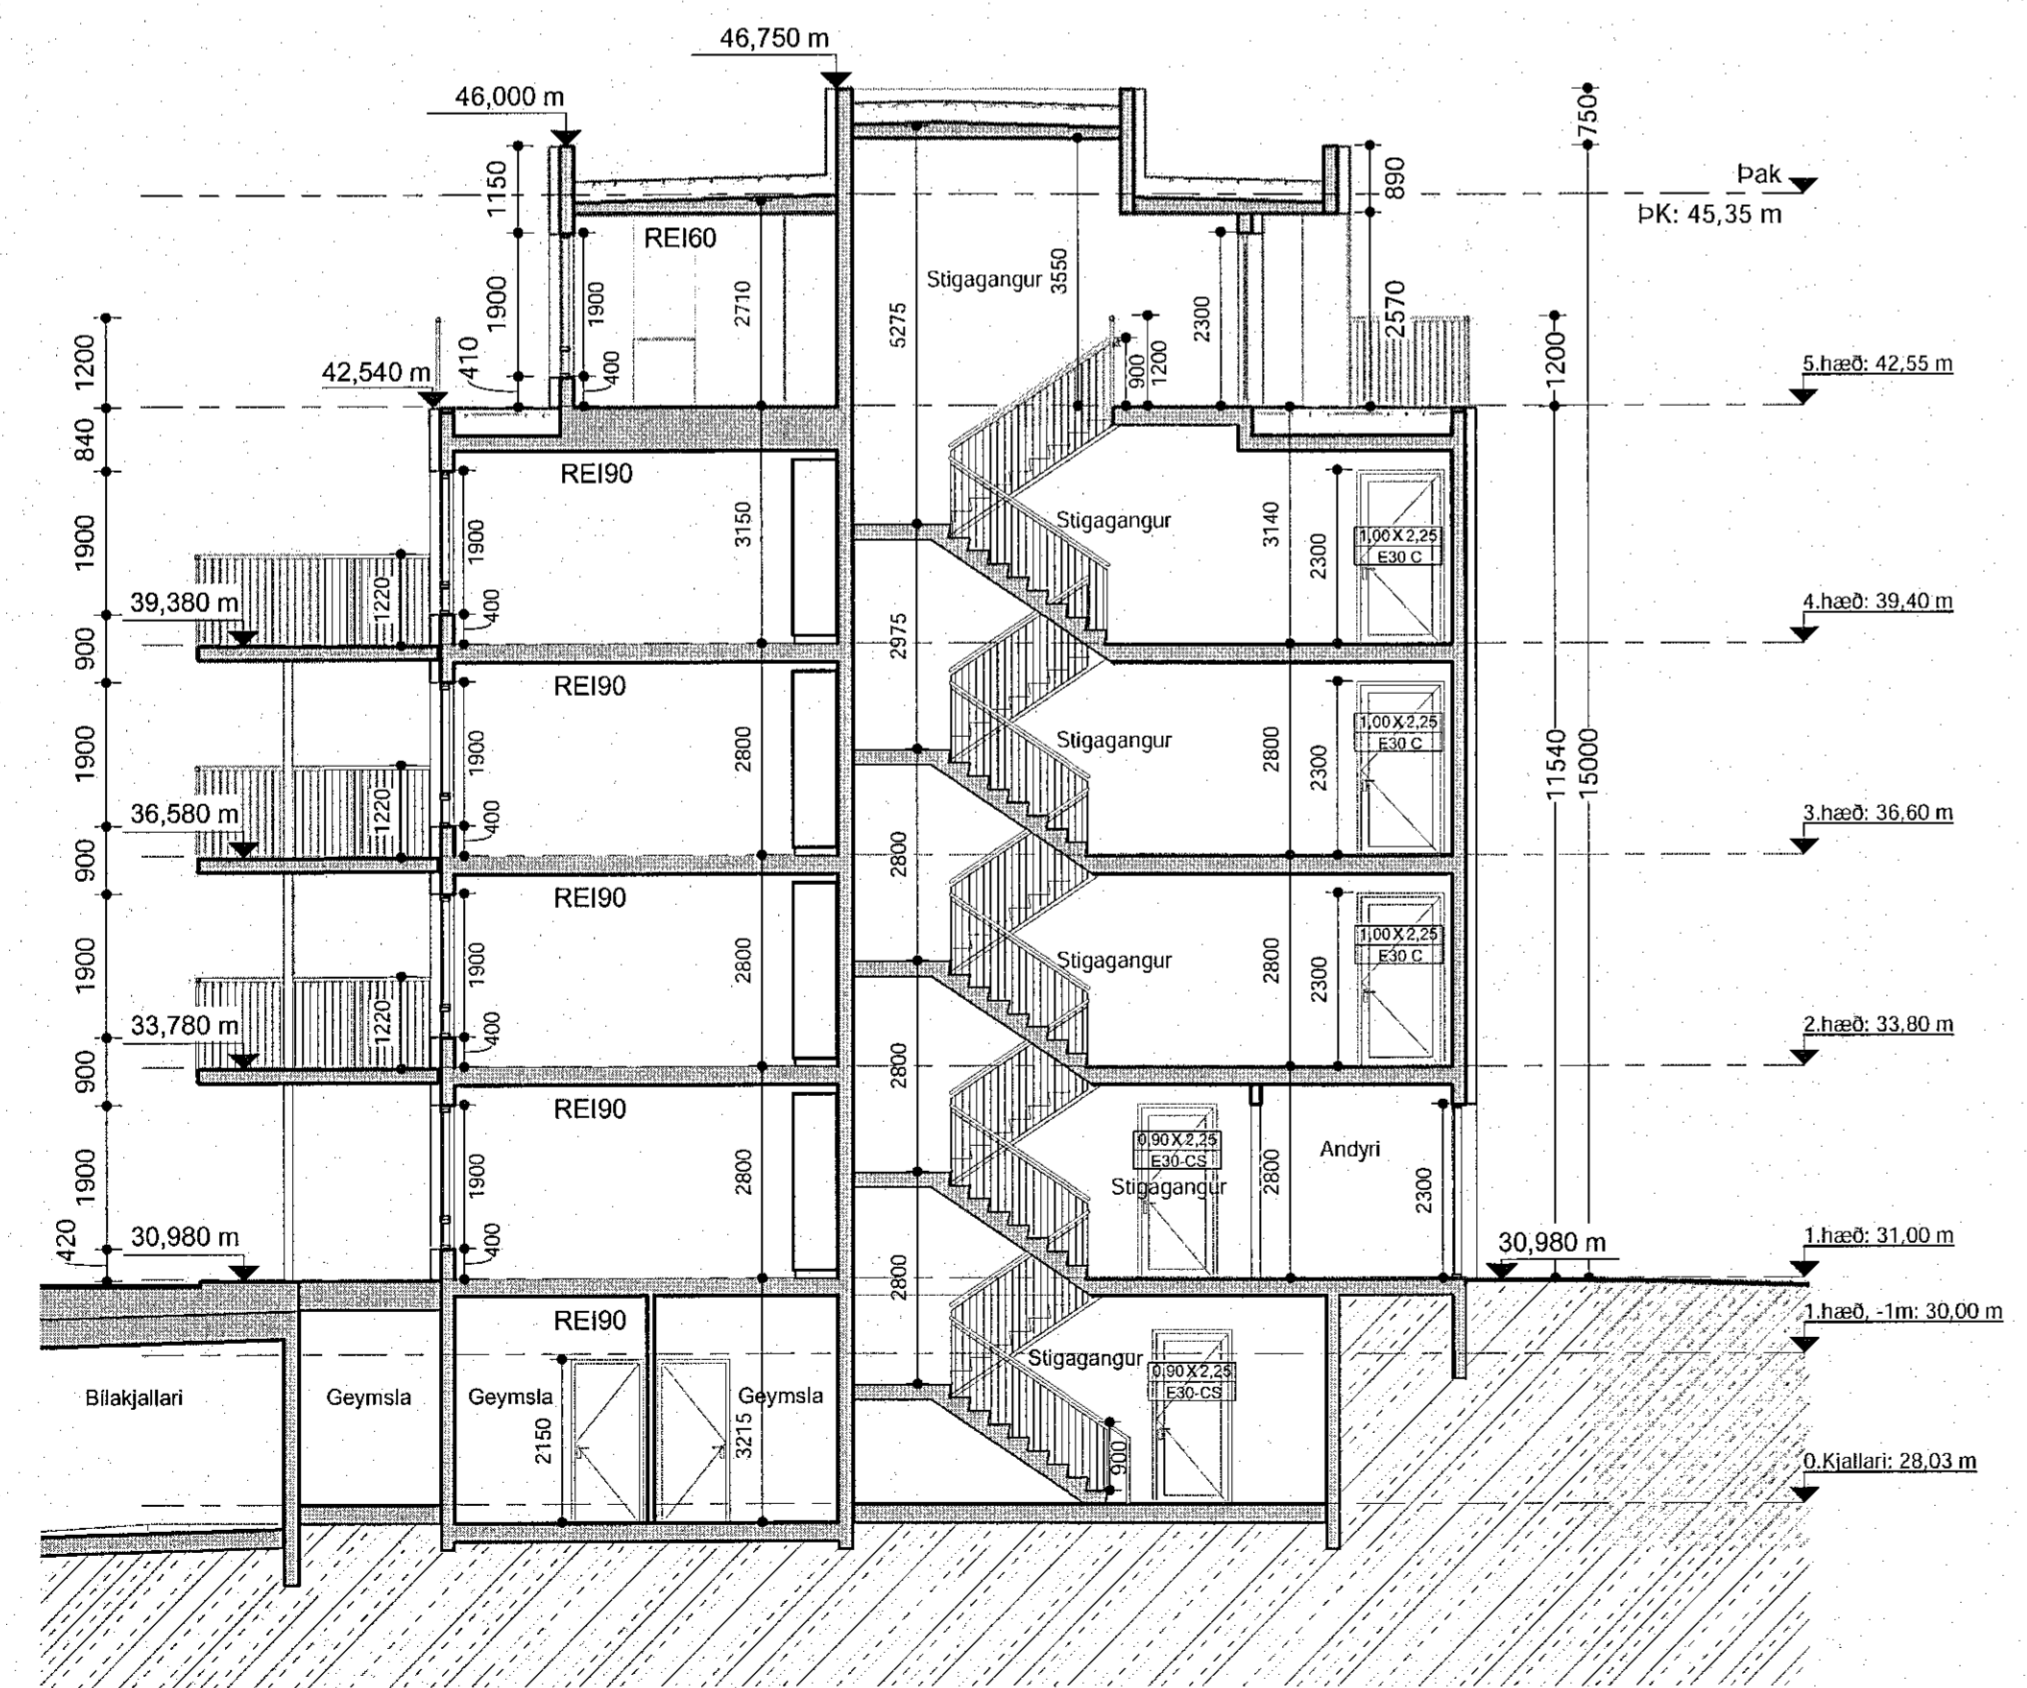

Ashamar 26 mhl.06 - snið j-j
mkv: 1 : 100

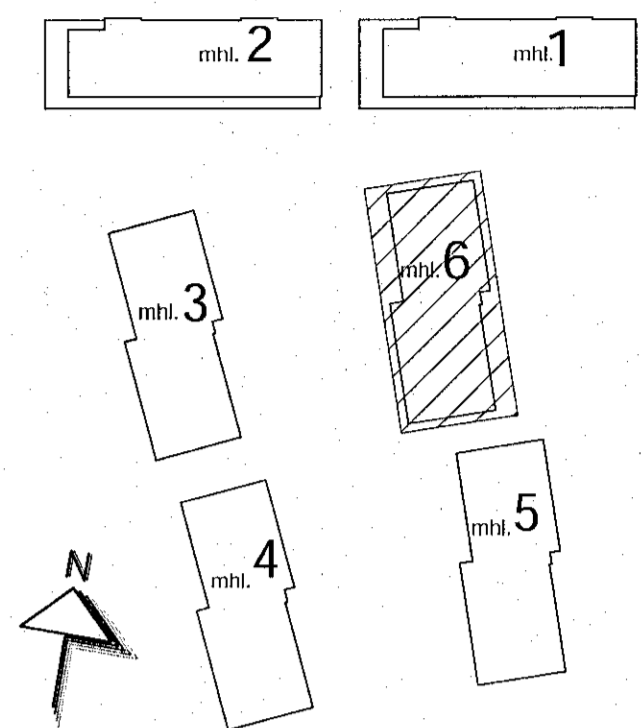

SHS
13. des. 2022
Digitally signed by Gunnar H. Kristjánsson
DN: cn=Gunnar H. Kristjánsson, o=SHS, ou=SHS, email=gunnar.h.kristjansson@shs.is, c=IS
Reason: I have reviewed the document
Location:
Date: 2022.12.07 14:34Z

T.ark
ARKITEKTAR
HAUÐNI 2B - 105 REYKJAVÍK
SÍMI: 540 5700
tark@tark.is - www.tark.is

VERKHEITI
Ashamar 12-26
Fjölbýlishús
Aðaluppdrættir
VERK
Sneiðingar Ashamar 26 mhl. 06

MÁL: 1 : 100 / A1
FRANNAÐ: ÁÁ
YFIRFARÐ: ISC
VERKINGVER: FL TEIKNINGAMER C.TG
DAGS: 06.12.2022
TEIKNING: GE, KS
753-261 04 1.02-06
SÍM: Ásgeir Ásgeirsson ÁRNEKI MA SAMRÁK KL 060101-5429

Öll sýningar og afrit tekið er ávallt eða heild, er það samþykki höfundar, skv. ákvæðum höfundabágs.