



Áshamar 20 mhl.03 - snið c-c
mkv: 1 : 100

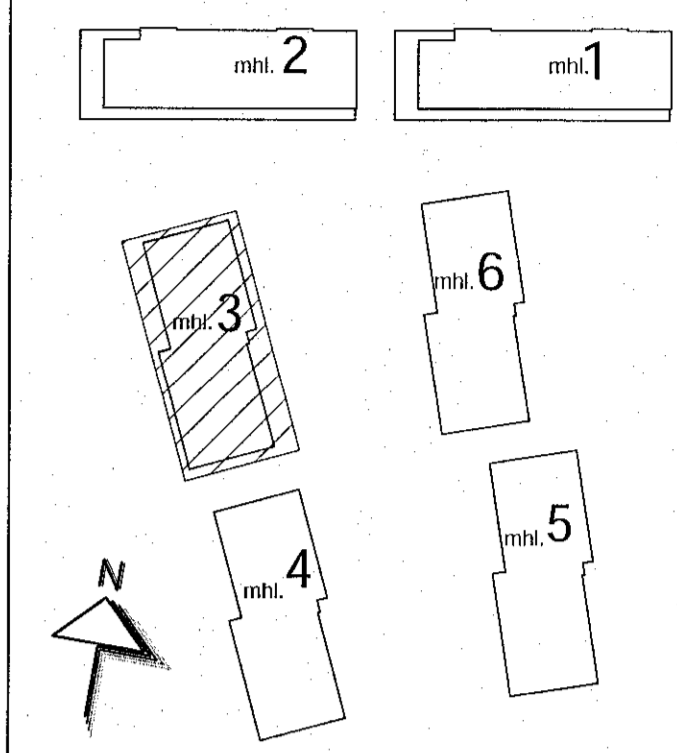

SHS
13. des. 2022

BRUNARÖNNUN
20
13.12.2022

Digitally signed by Guðni H. Kristjánsson
DN: cn=Guðni H. Kristjánsson, o=Guðni H. Kristjánsson, ou=Guðni H. Kristjánsson, email=gu@brunaronnun.is, c=IS
Reason: I have reviewed this document
Location: Reykjavik
Date: 2022.12.07 14:32

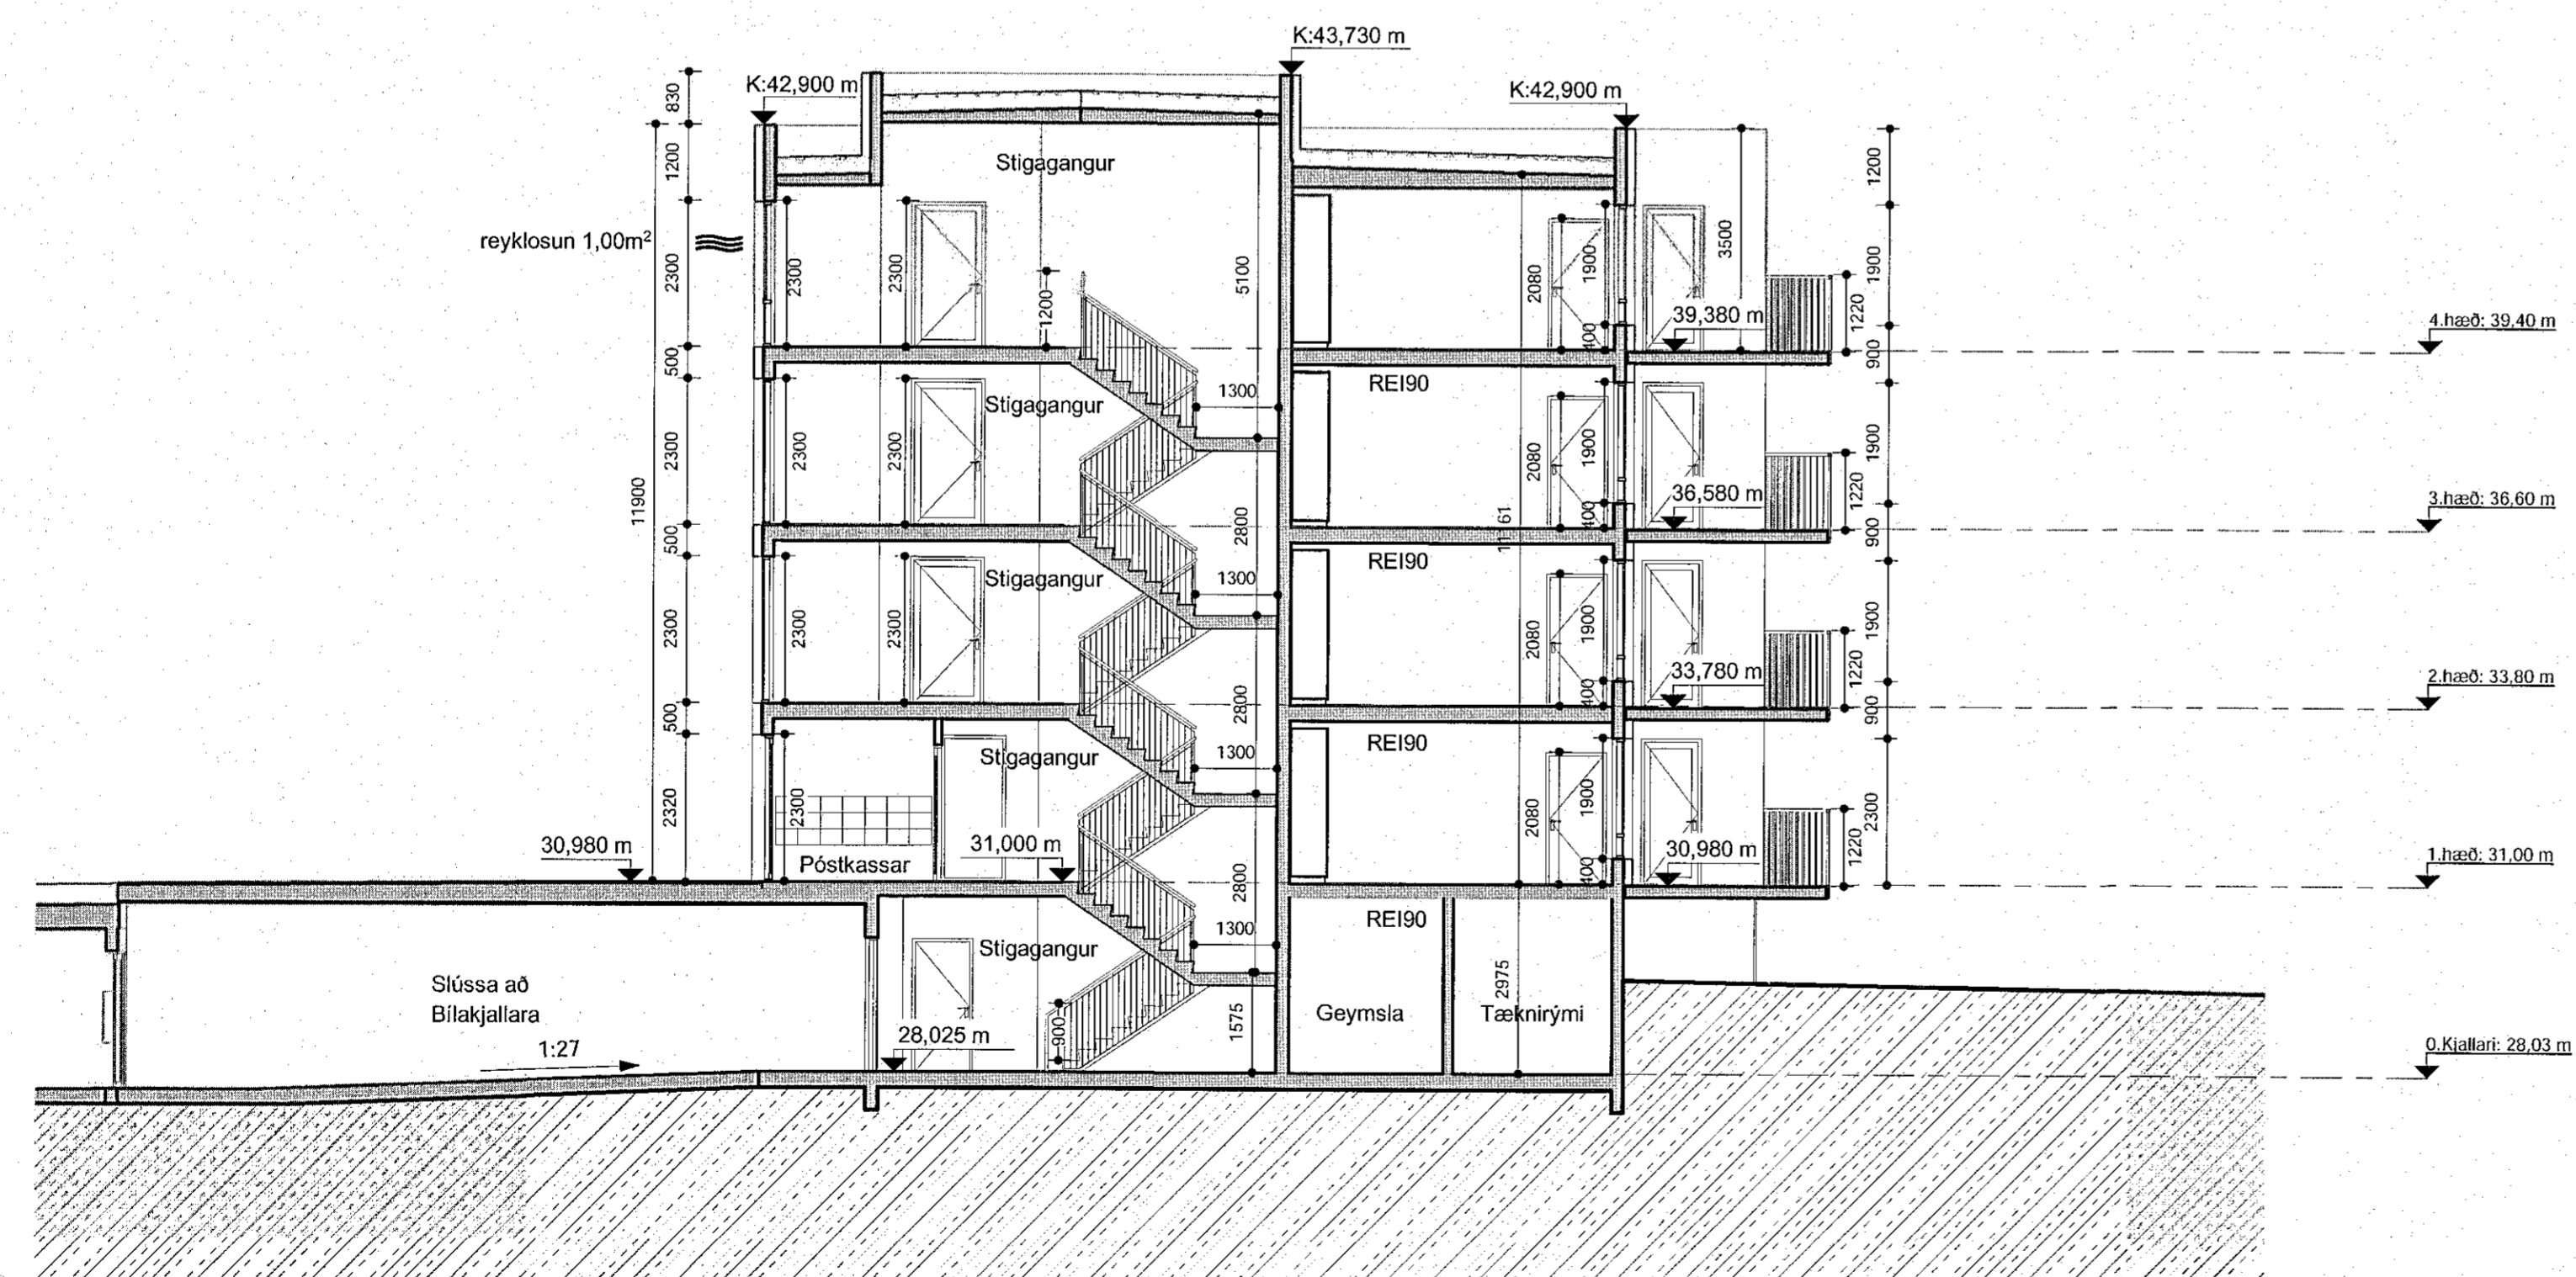

Áshamar 20 mhl.03 - snið d-d
mkv: 1 : 100

BREYTINGAR



VERGIÐI
Áshamar 12-26
Fjölbýlishús
Aðaluppdrættir

VERK
Sneiðingar Áshamar 20 - mhl.03

MÁLI: 1 : 100 / A1
HAFNAÐ: AA
TEIKNAB: ISC
TEIKNAB: GE,KS
DAGS: 06.12.2022
TEIKNAB: GE,KS
FL. TEIKNINGANGMÉR: 753-261
G.TG: 04 1.02-03

Áskilningarmark
Áskilningarmark
Áskilningarmark
Áskilningarmark

Ólafs og gitt teikninga, að hlus eða hluti, er það samþykki höfundar, skv. ákvæðum höfundalaga.