



FORSTEYPTUR STIGI 5 - 1 STK  
Mkv. 2

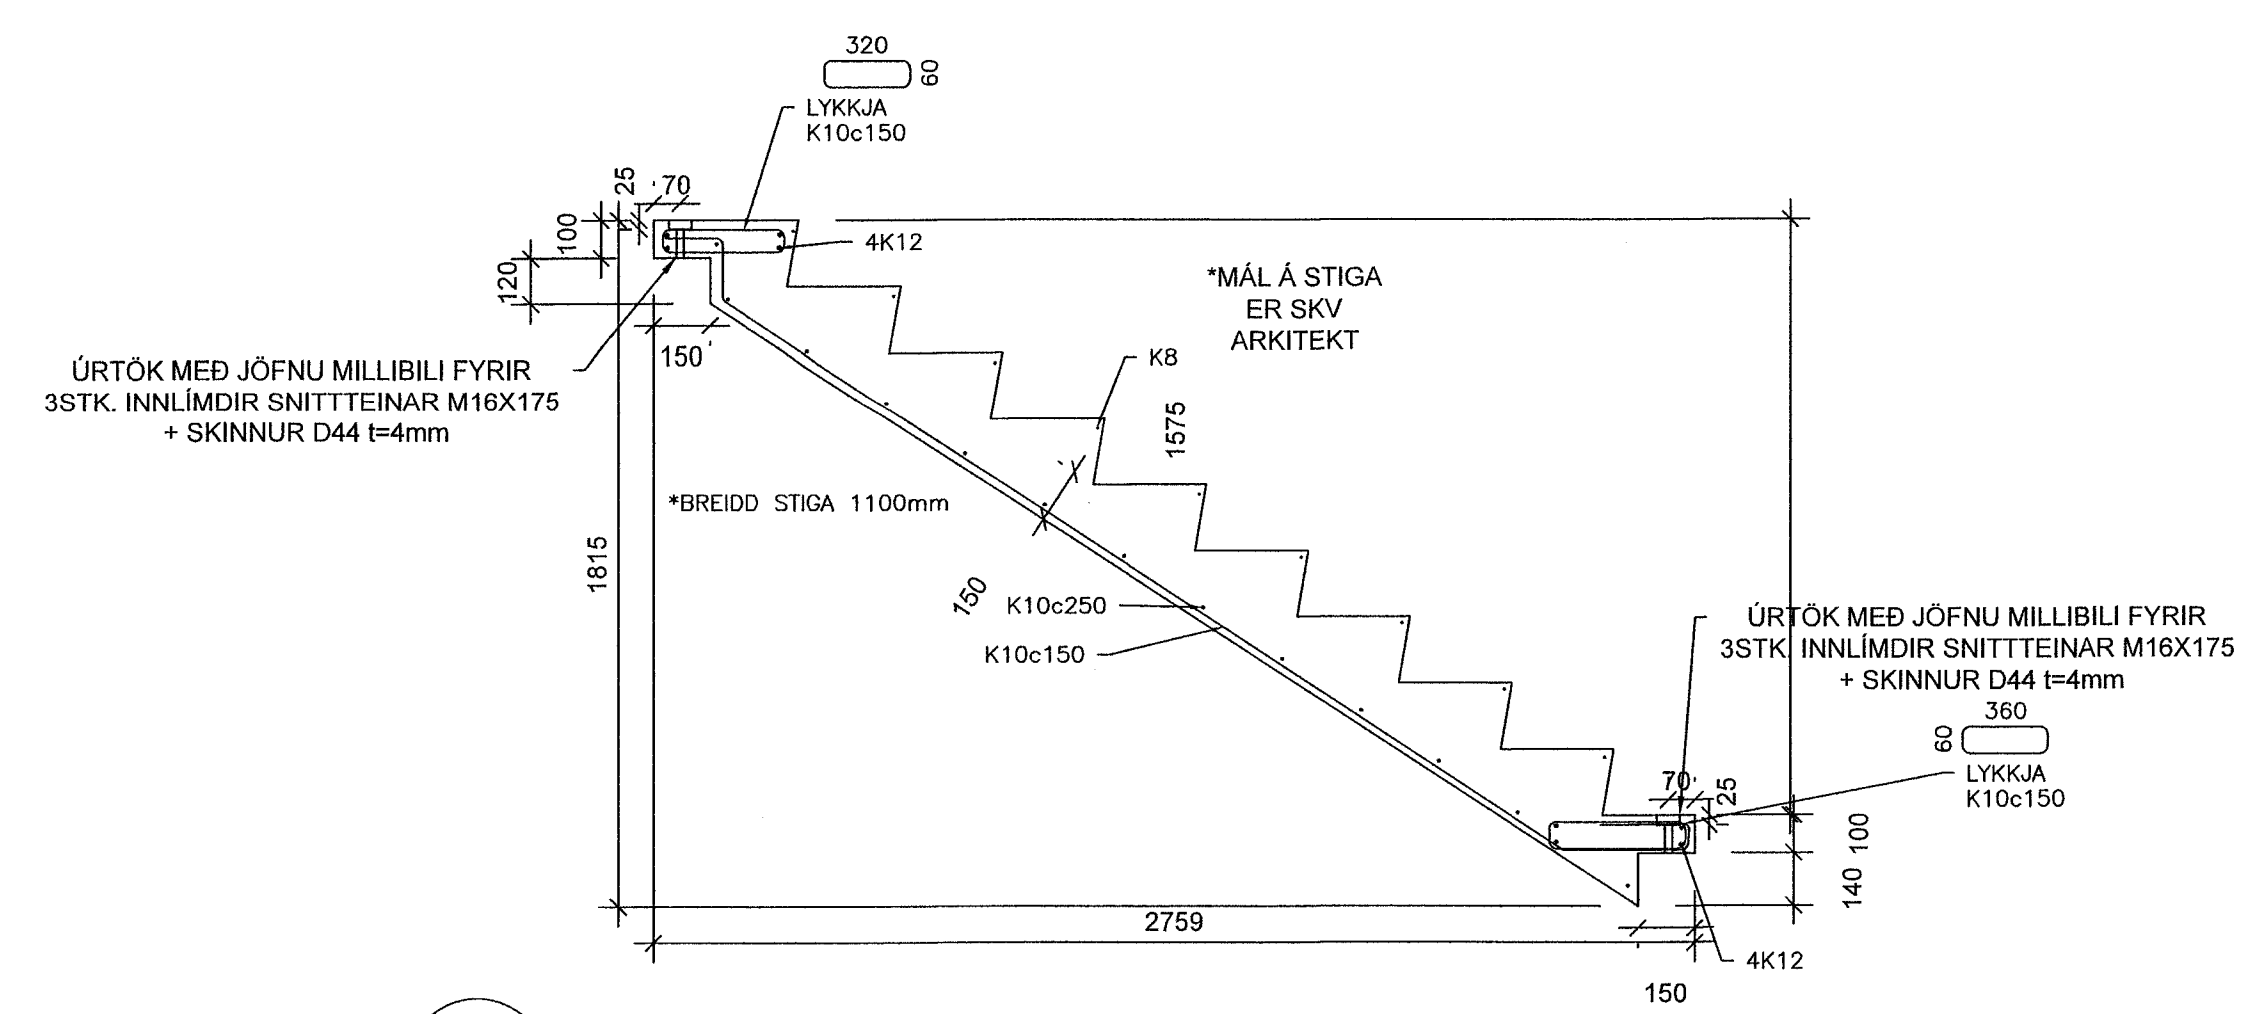

FORSTEYPTUR STIGI 6 - 3 STK  
Mkv. 2

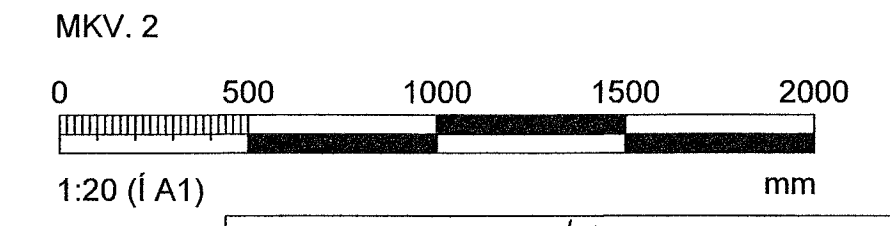

Hönnunarstjóri: Þorvaldur L. Björgvinsson 250572-3529			
Breytingar			
NR.	DAGS.	BREYTING	St.
1	28.06.2023	Frumútgáfa	HÓO

**VERKFRÆÐISTOFA**

NNE Verkfærastofa ehf. kt. 460421-0470  
HÆÐASMÁRI 6, 201 KÓPAVOGUR  
hoo@nne.is, S. 8993577/(HÓO)8993077/(SAO)

SAMÞYKKT Hákon Þómasson 300577-3189

VERK  
ÁSHAMAR 50  
HAFNARFJÖRÐUR

TEIKNING  
BURÐARVIRKI  
FORSTEYPTIR STIGAR

HANNAÐ SAÓ	TEIKNAD SAÓ/HÓO	YFIRFARID HÓO	MEIÐLIVARBI 1:20	/A1
DAGS. 28.06.2023	VERK NR. 22047	TEIKNING NR. B215	ÚTGÁFA NR. 1	