




Samþykkt þann  
25. Júlí 2023  
Byggingarfulltrúi i Hafnarhóli  
*Hákon Ómarsson*

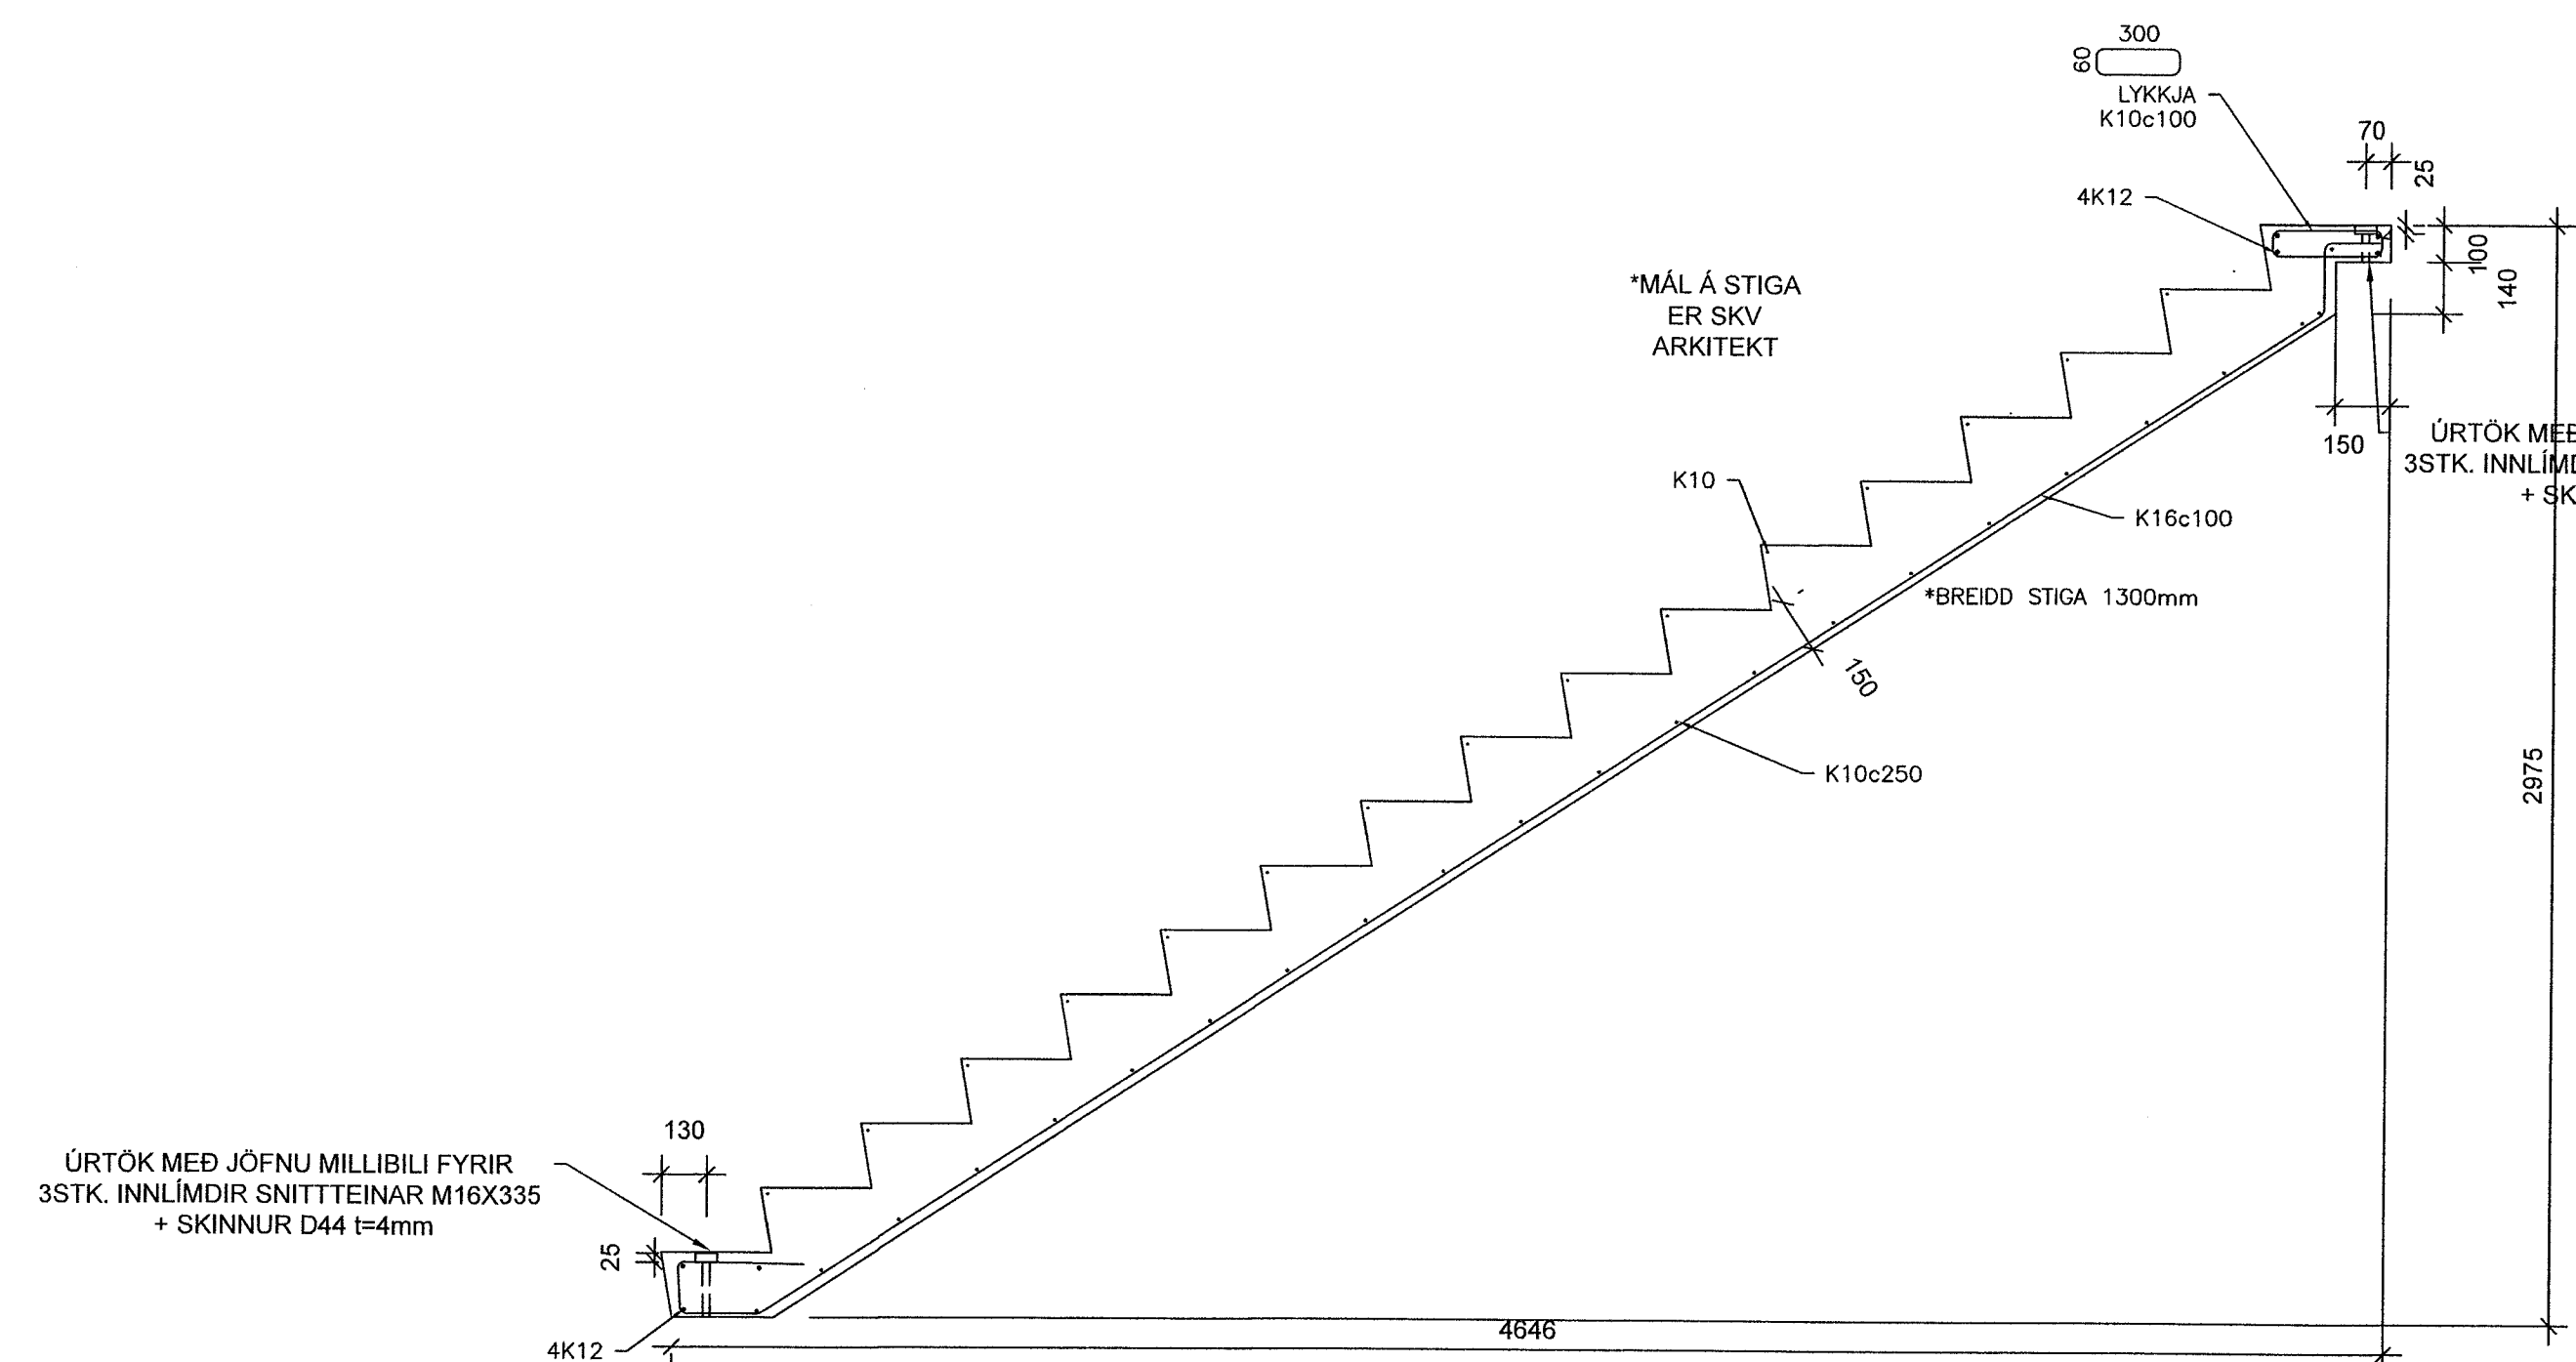


FORSTEYPTUR STIGI 1 - 1 STK  
Mkv. 2

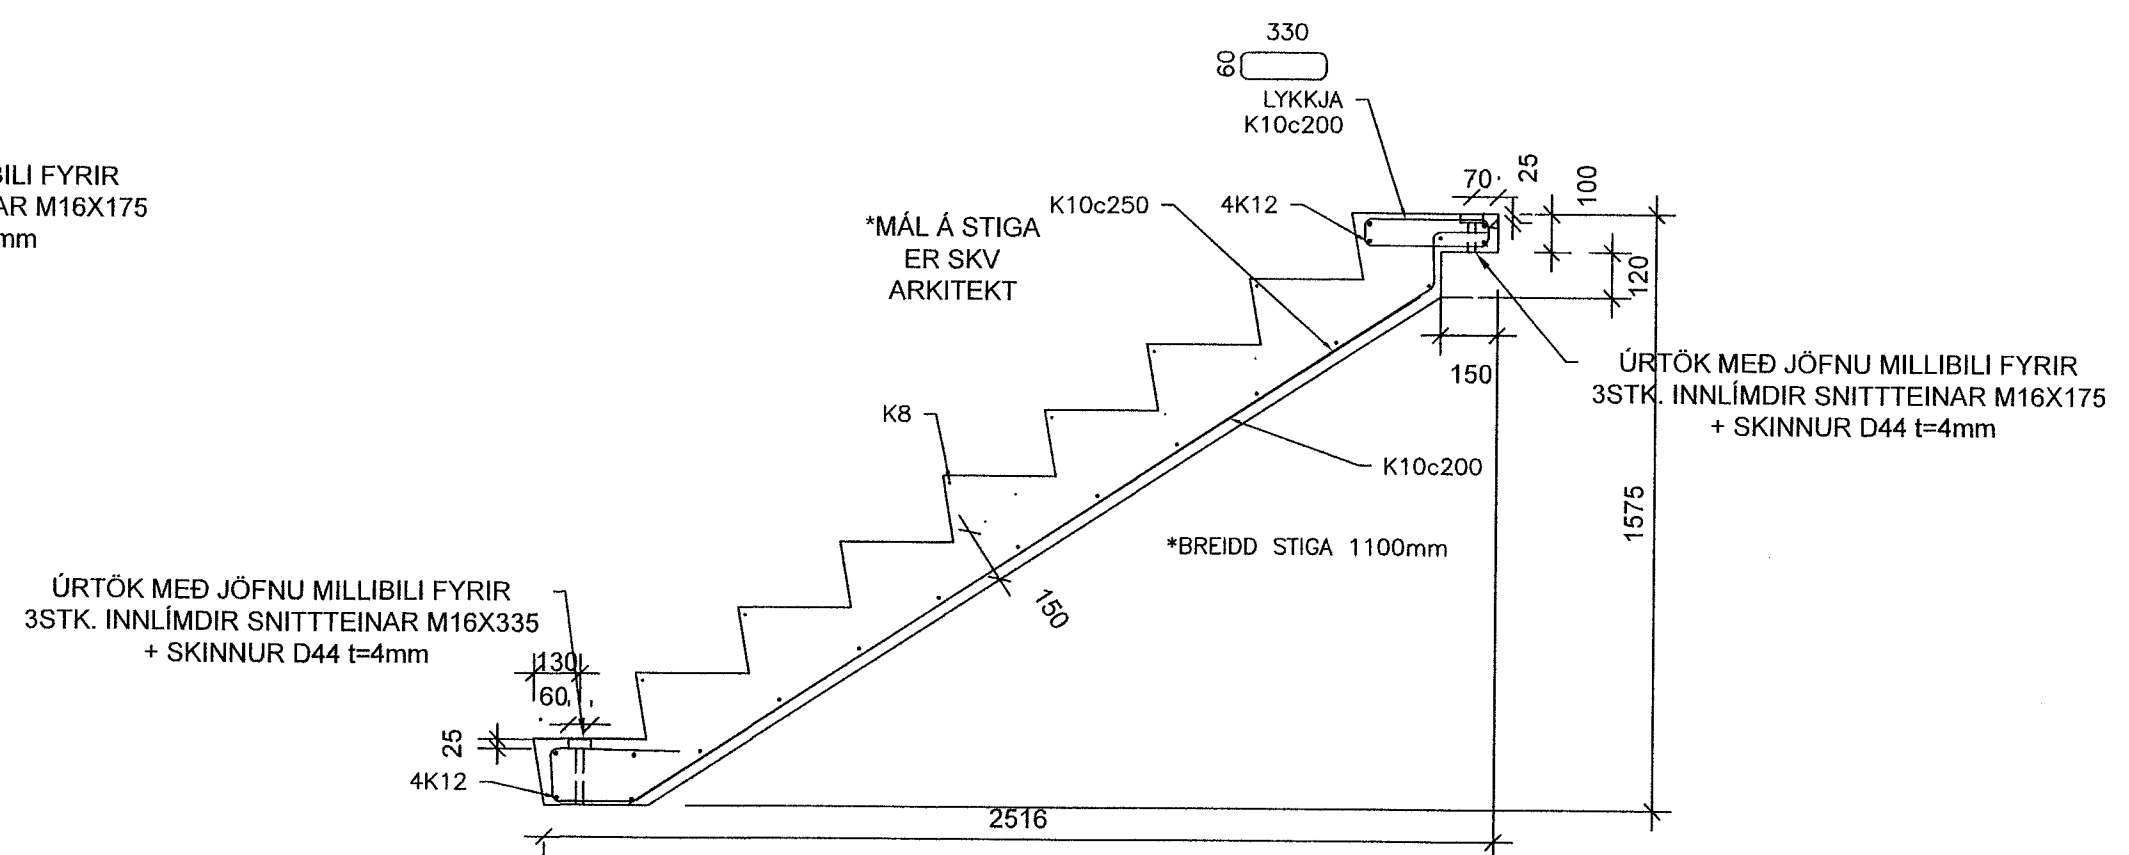


FORSTEYPTUR STIGI 2 - 1 STK  
Mkv. 2

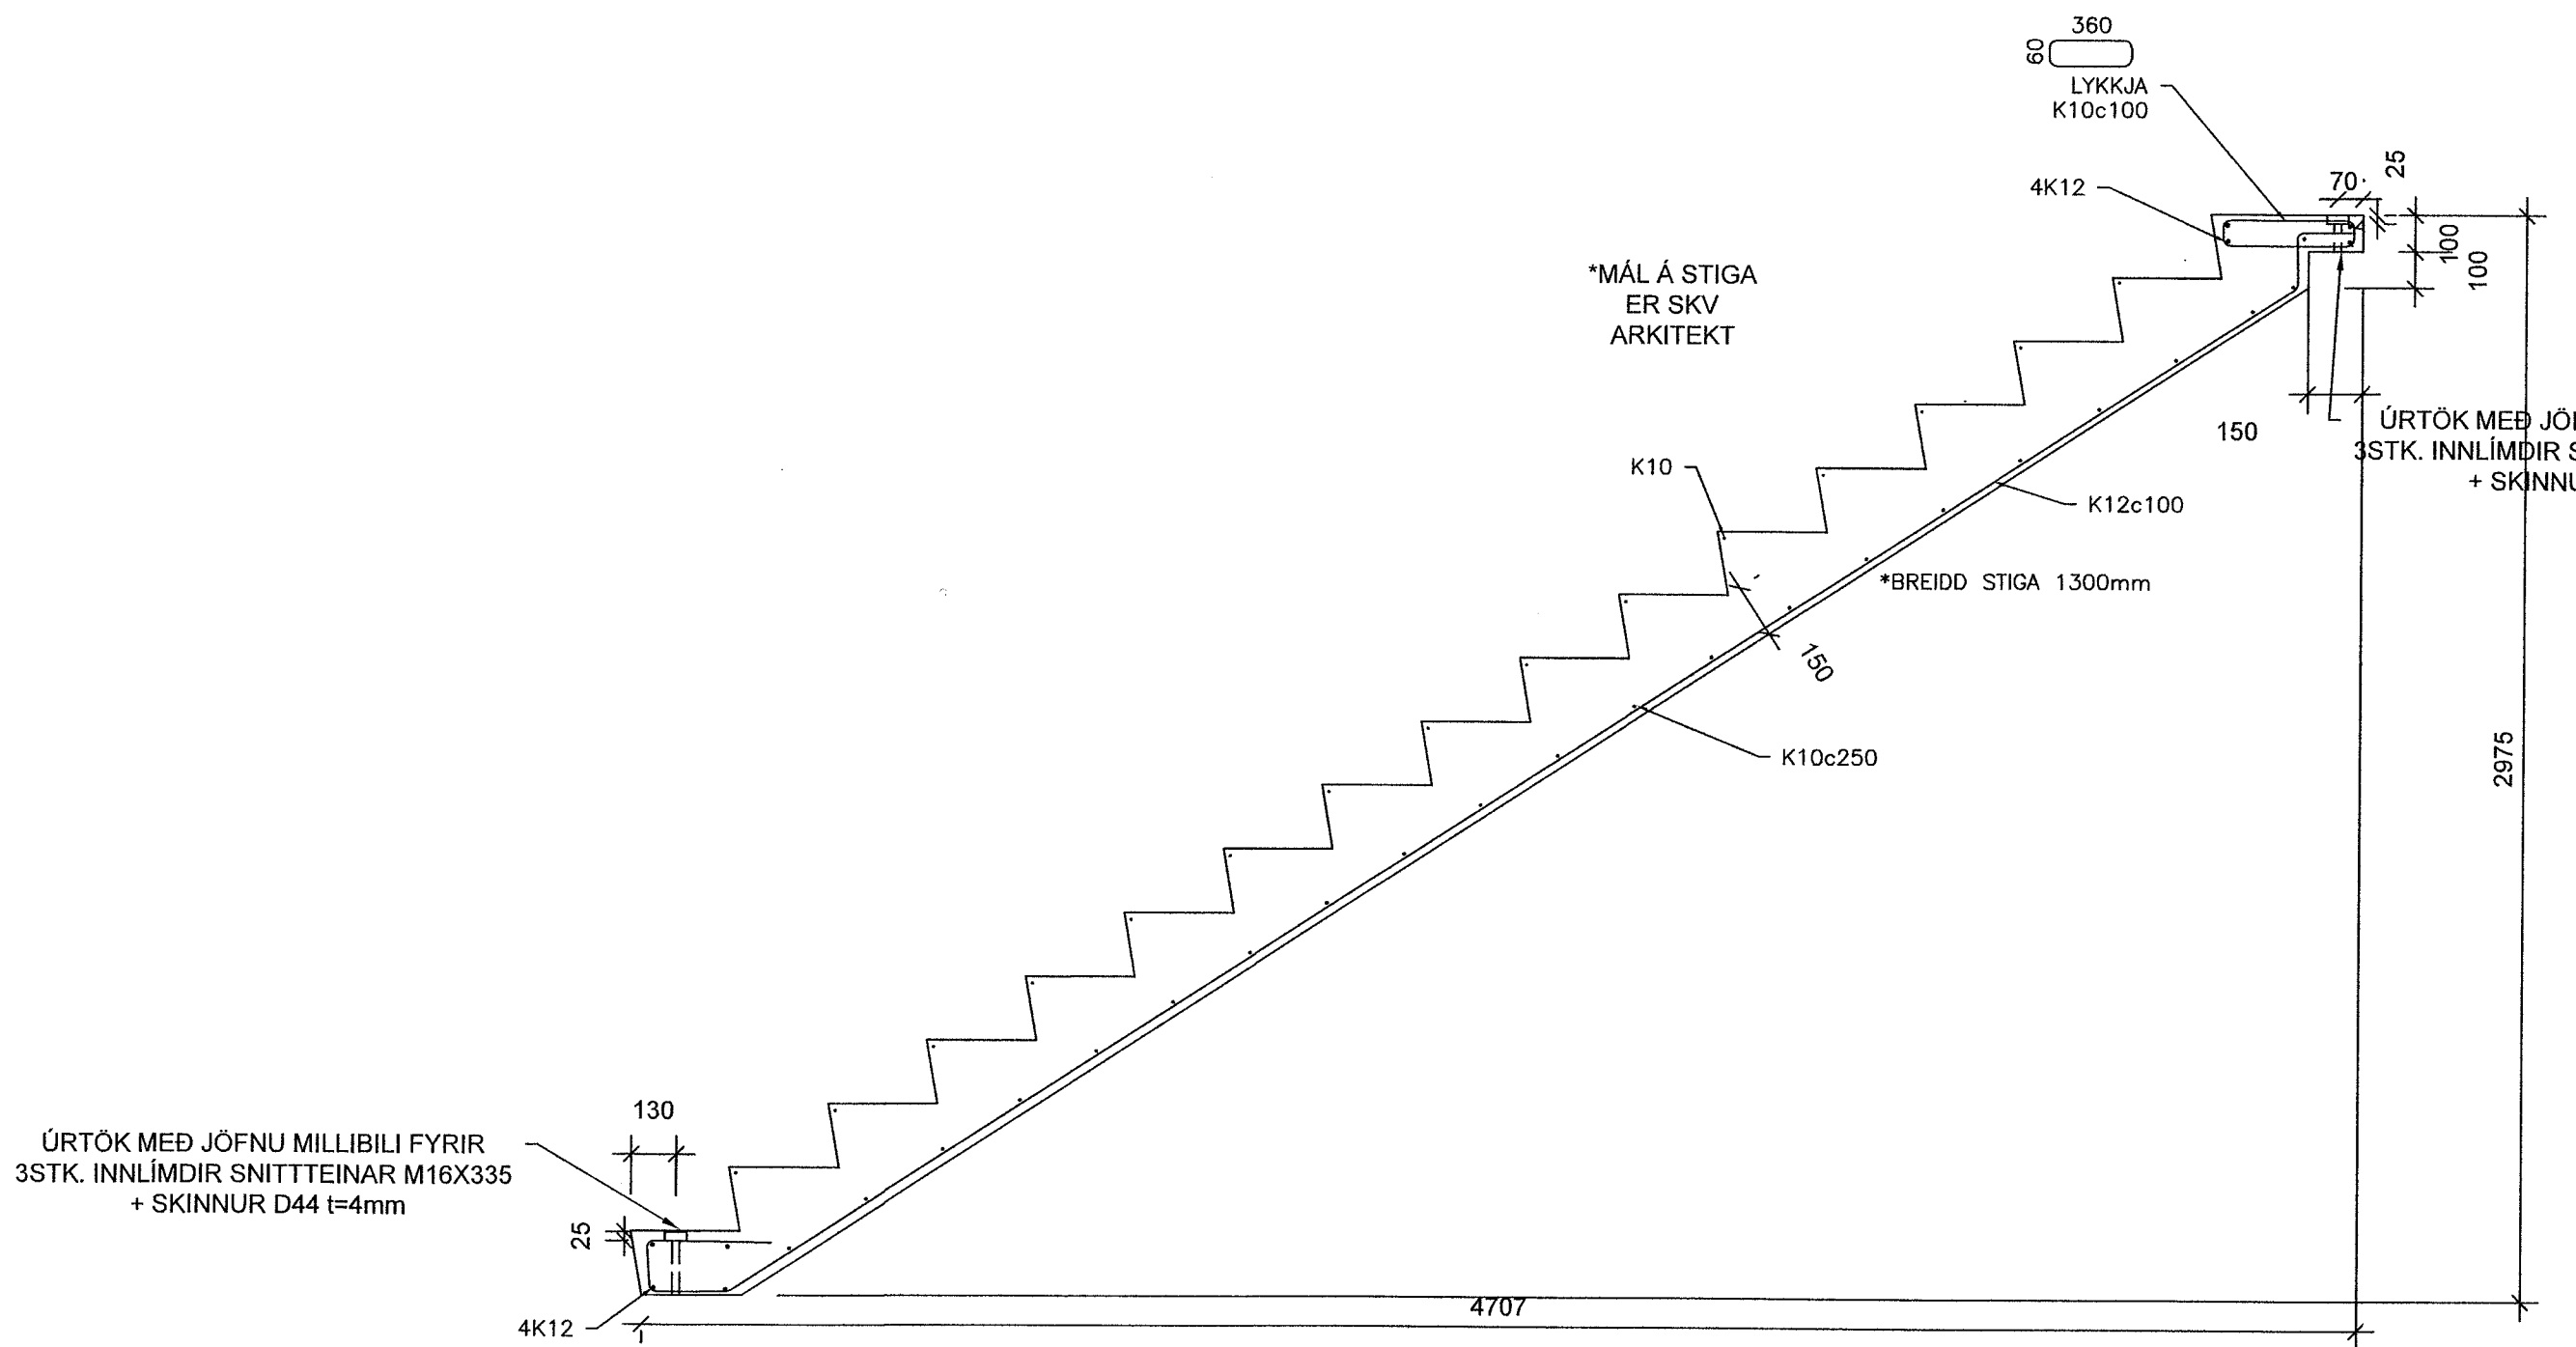

FORSTEYPTUR STIGI 3 - 4 STK  
Mkv. 2

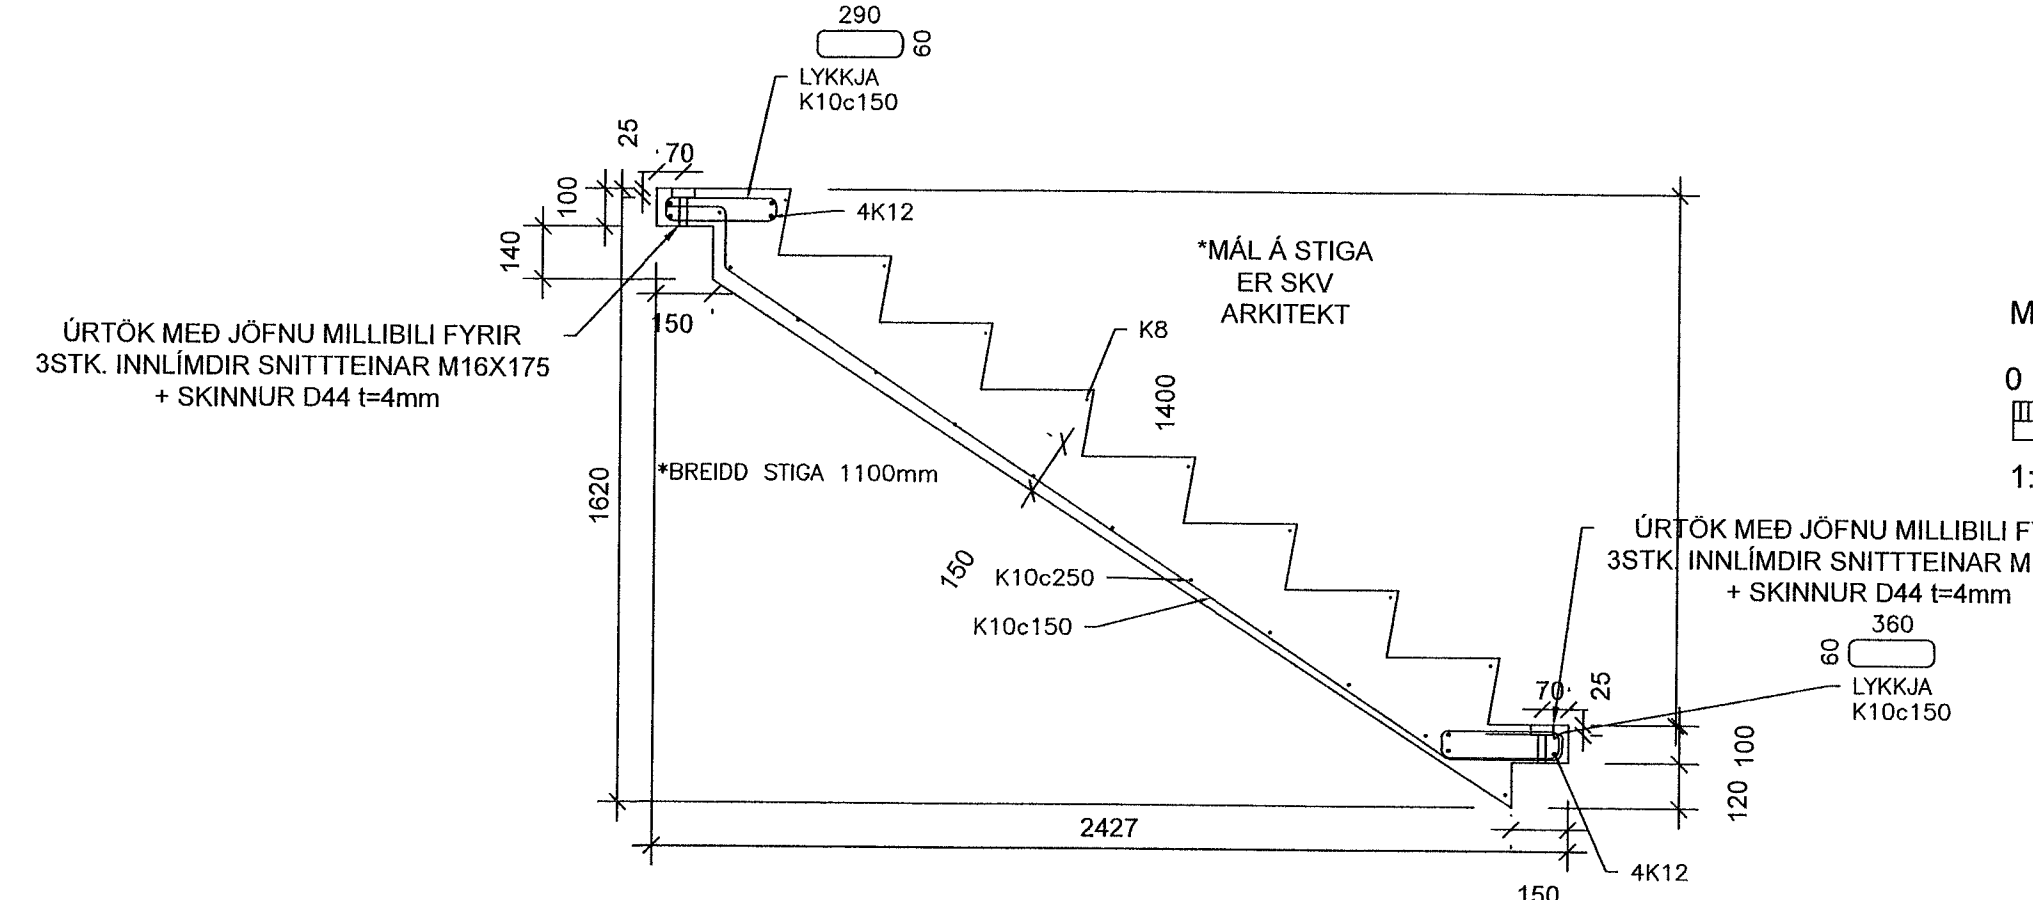

FORSTEYPTUR STIGI 4 - 5 STK  
Mkv. 2

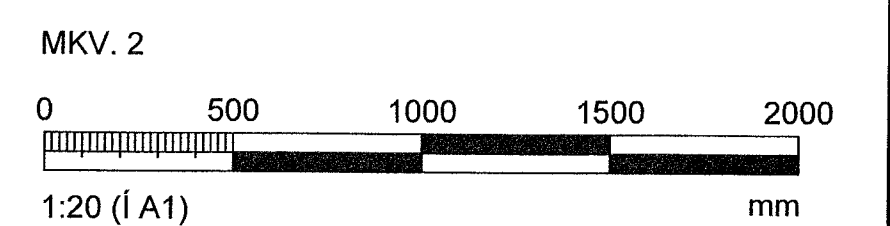

Hönnunarstjóri: Þorvaldur L. Björgvinsson 250572-3529			
Breytingar			
NR.	DAGS.	BREYTING	SP.
1	28.06.2023	Frumútgáfa	HÓO

**VERKFRÆÐISTOFA**

NNE Verkfræðistofa ehf. kl. 460421-0470  
HÆÐASMÁRI 6, 201 KÓPAVOGUR  
hoo@nne.is, S. 8993577(HOO)/8993077(SAO)

SAMÞYKKT Hákon Ómarsson 300577-3189

VERK  
ÁSHAMAR 50  
HAFNARFJÖRÐUR  
TEIKNING  
BURÐARVIRKI  
FORSTEYPTIR STIGAR

HANNAÐ SAÓ	TEIKNAD SAÓ/HÓO	YFIRFARID HÓO	MÆLIKVARDI 1:20
DAGS. 28.06.2023	VERK NR. 22047	TEIKNING NR. B214	ÚTGÁFA NR. 1