




Áshamar 26 ásýnd austur gluggar
mkv: 1 : 100

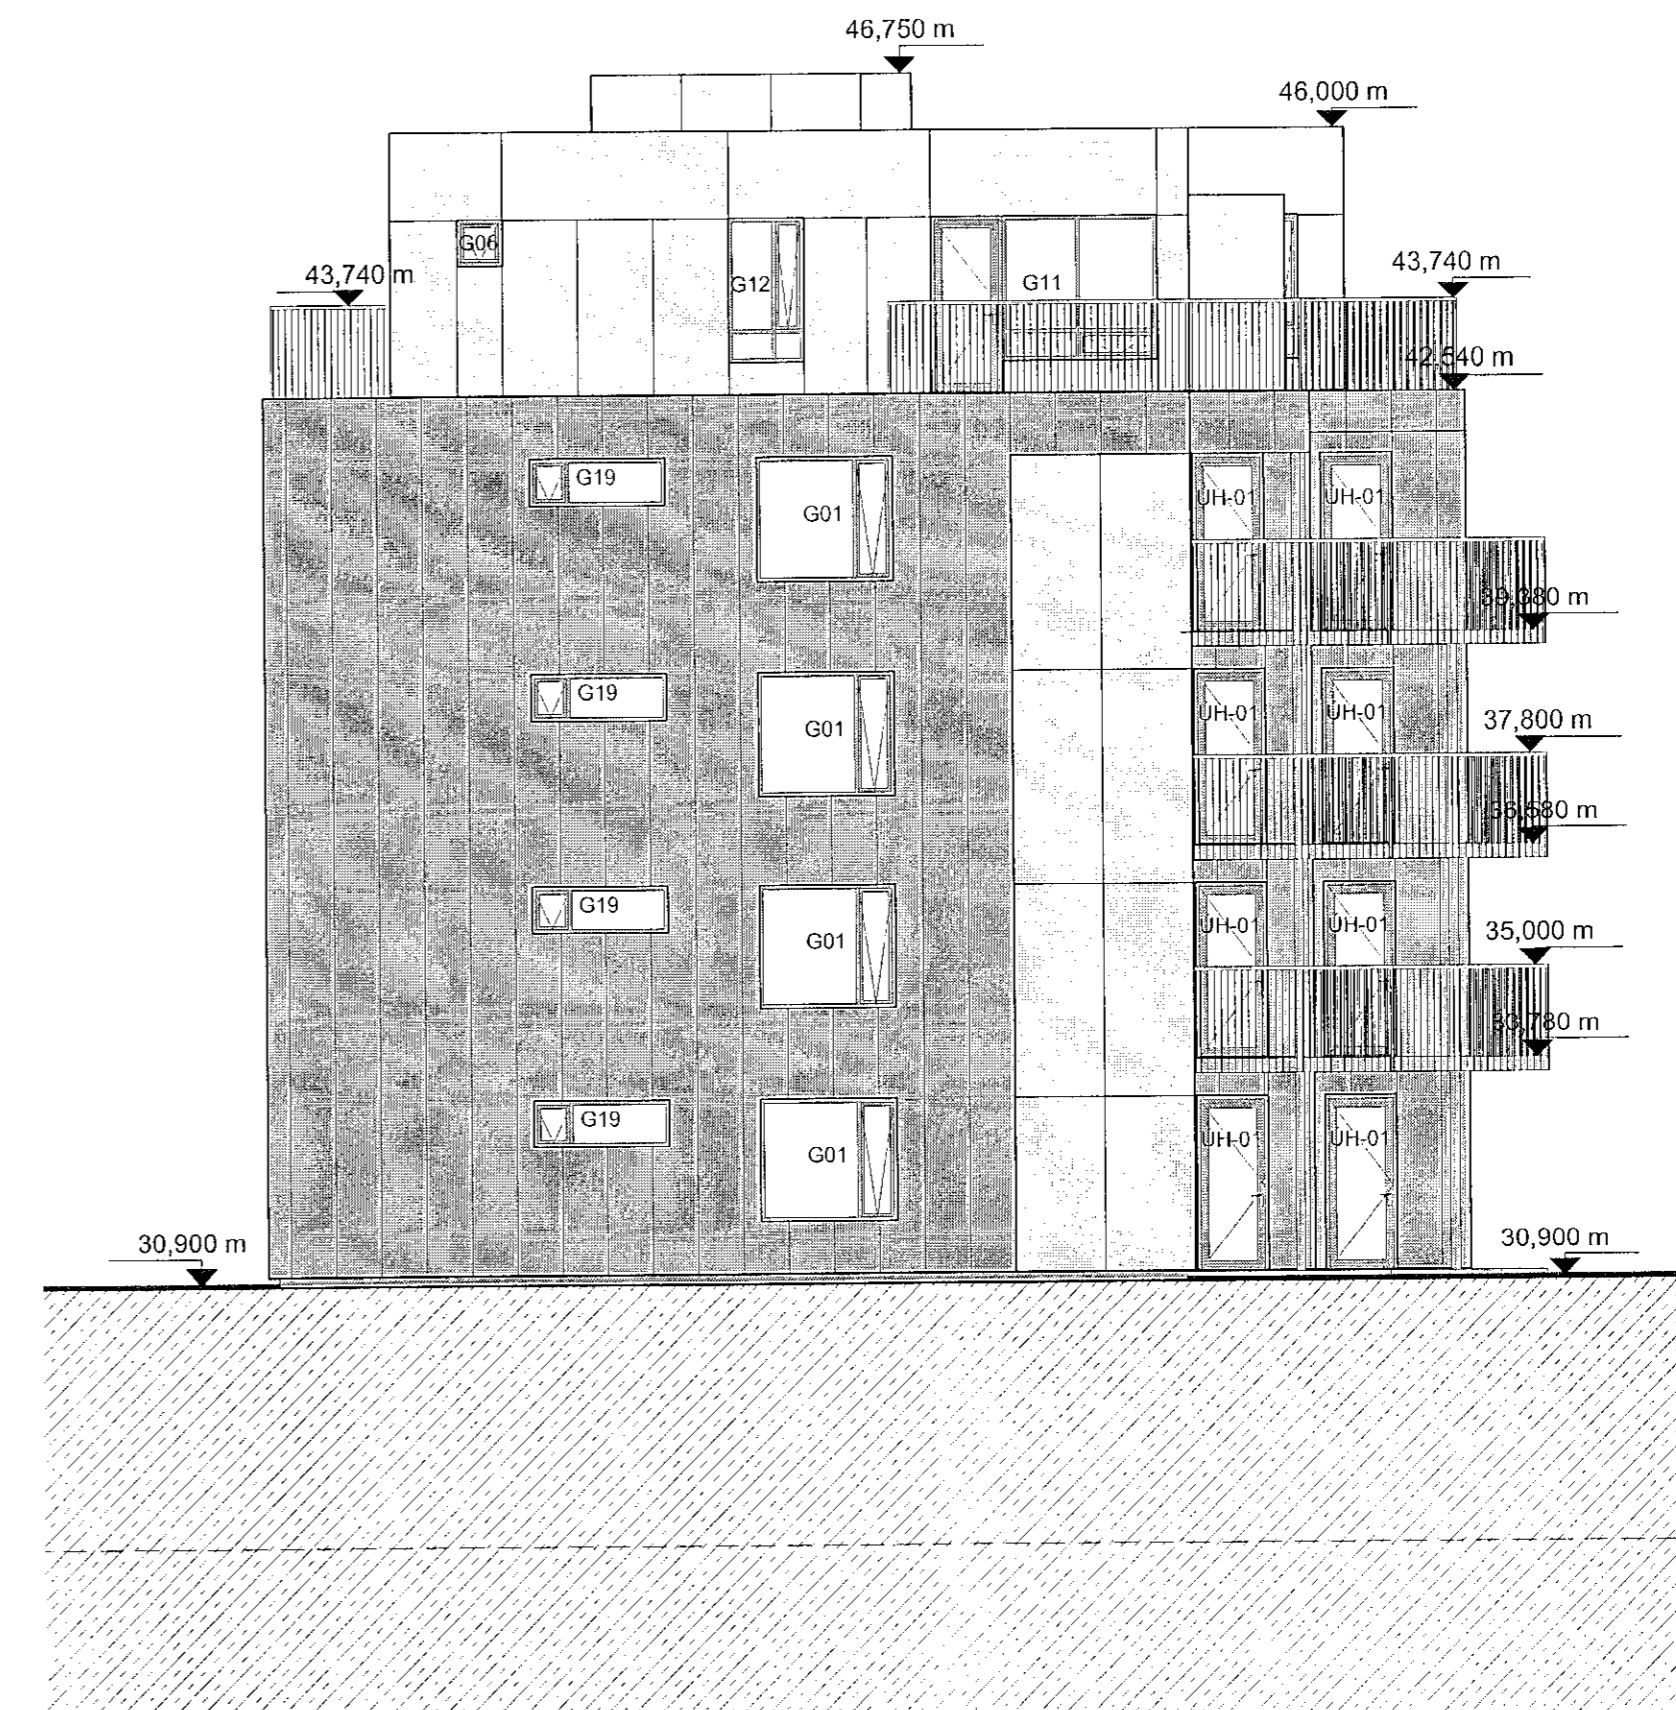

Áshamar 26 ásýnd norður gluggar
mkv: 1 : 100

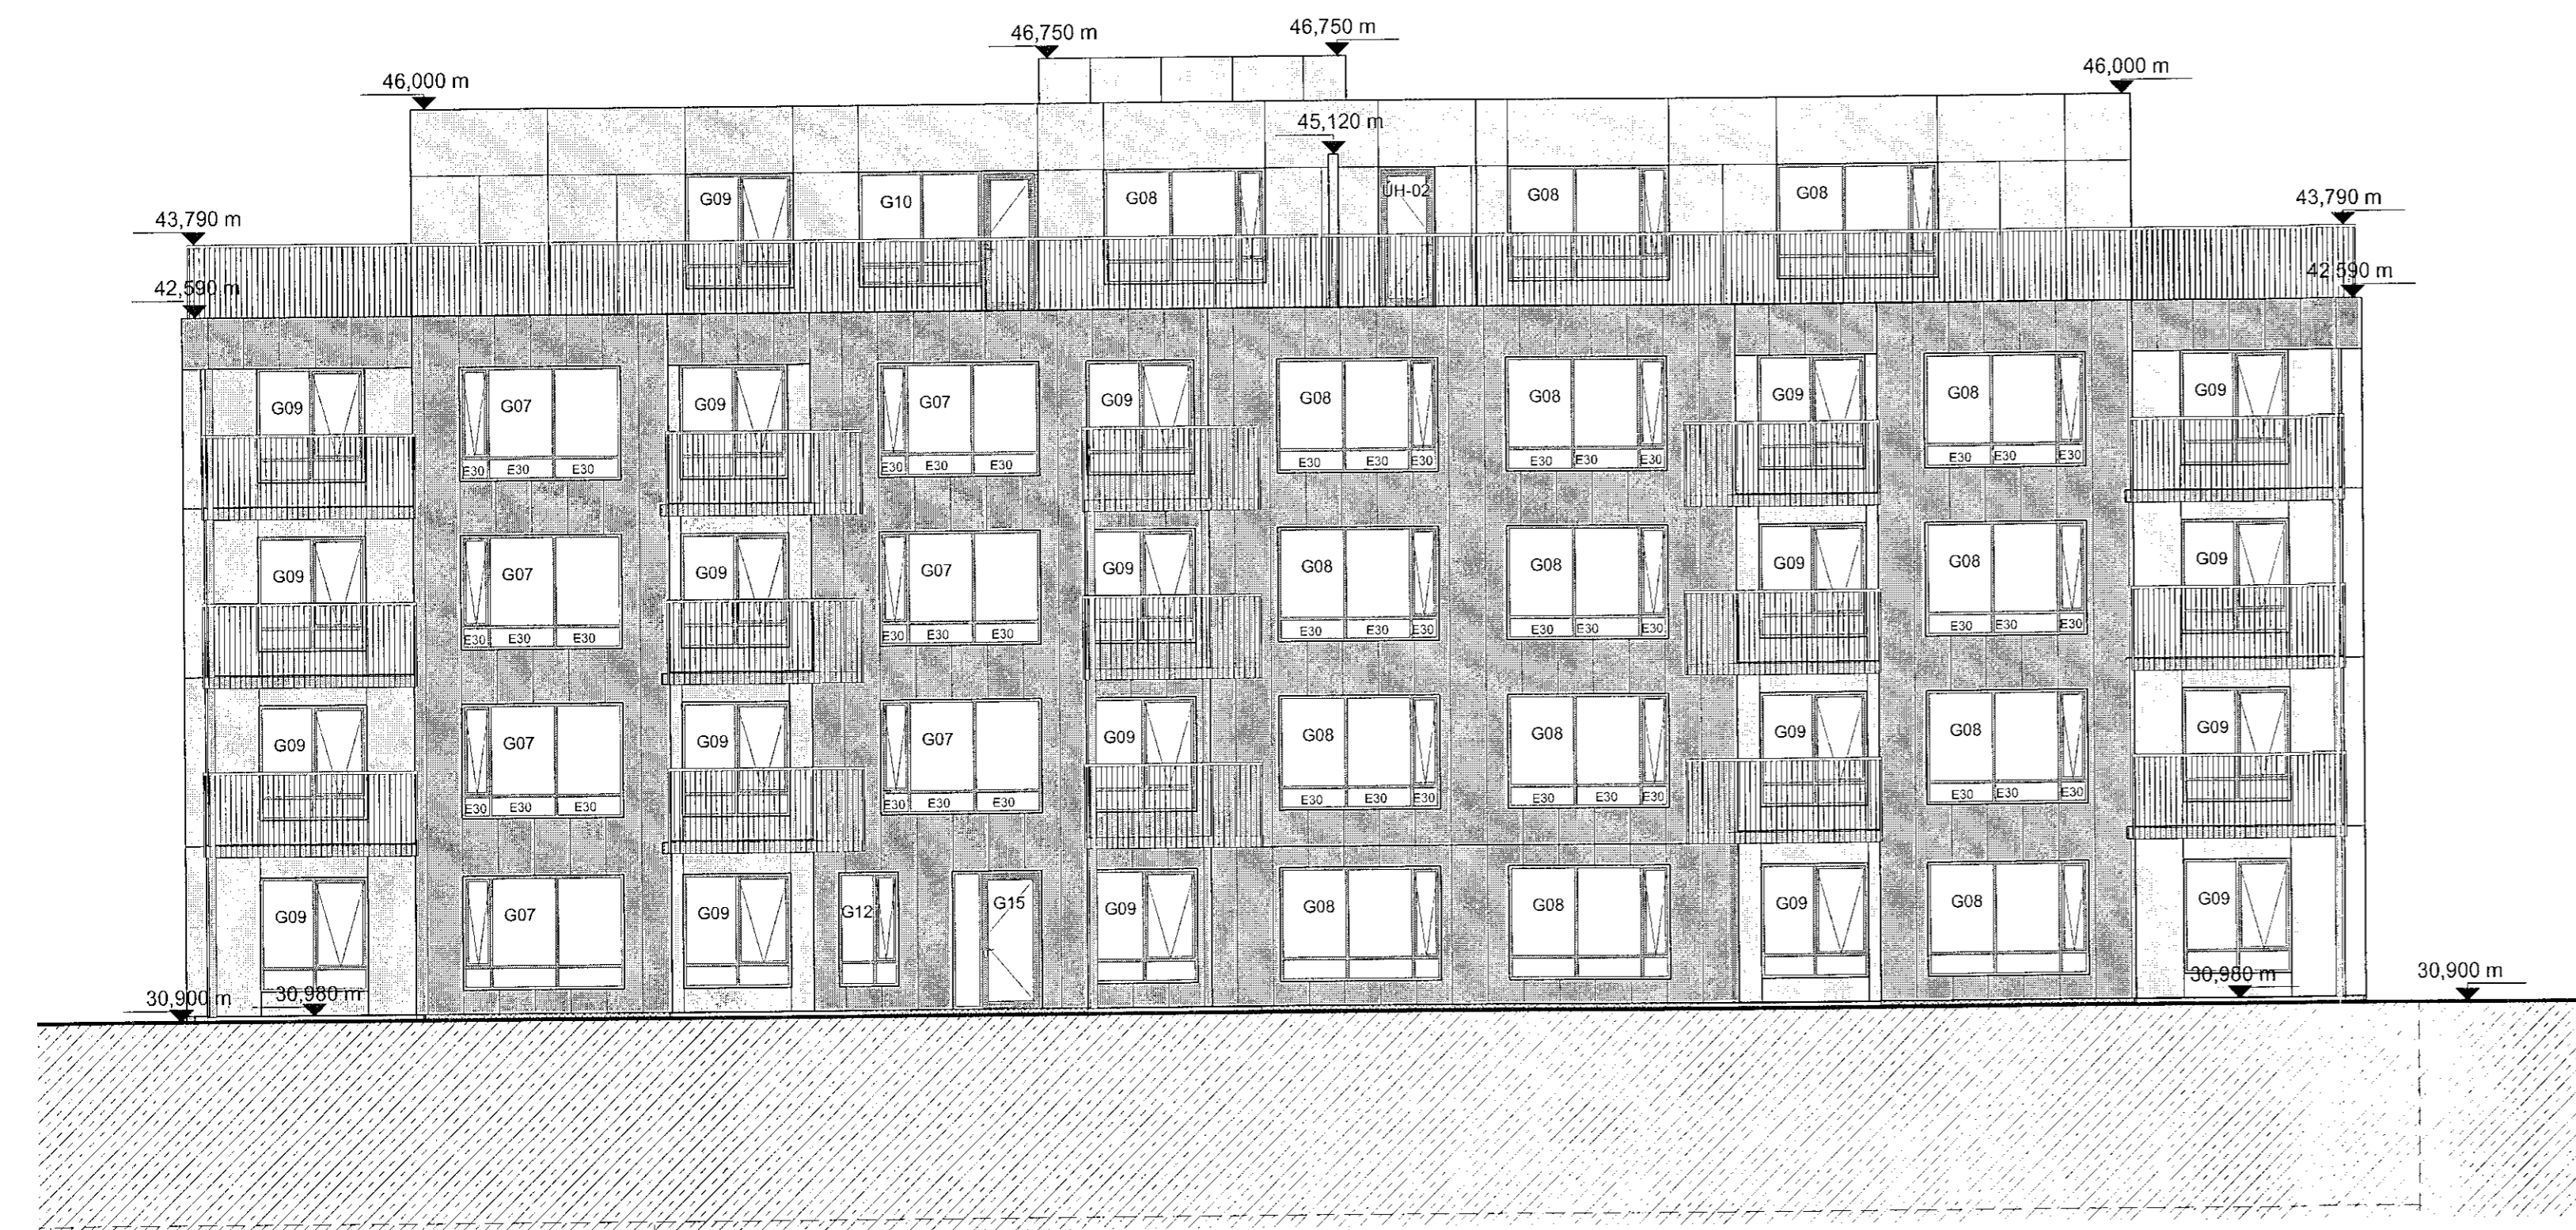


Áshamar 26 ásýnd vestur gluggar
mkv: 1 : 100

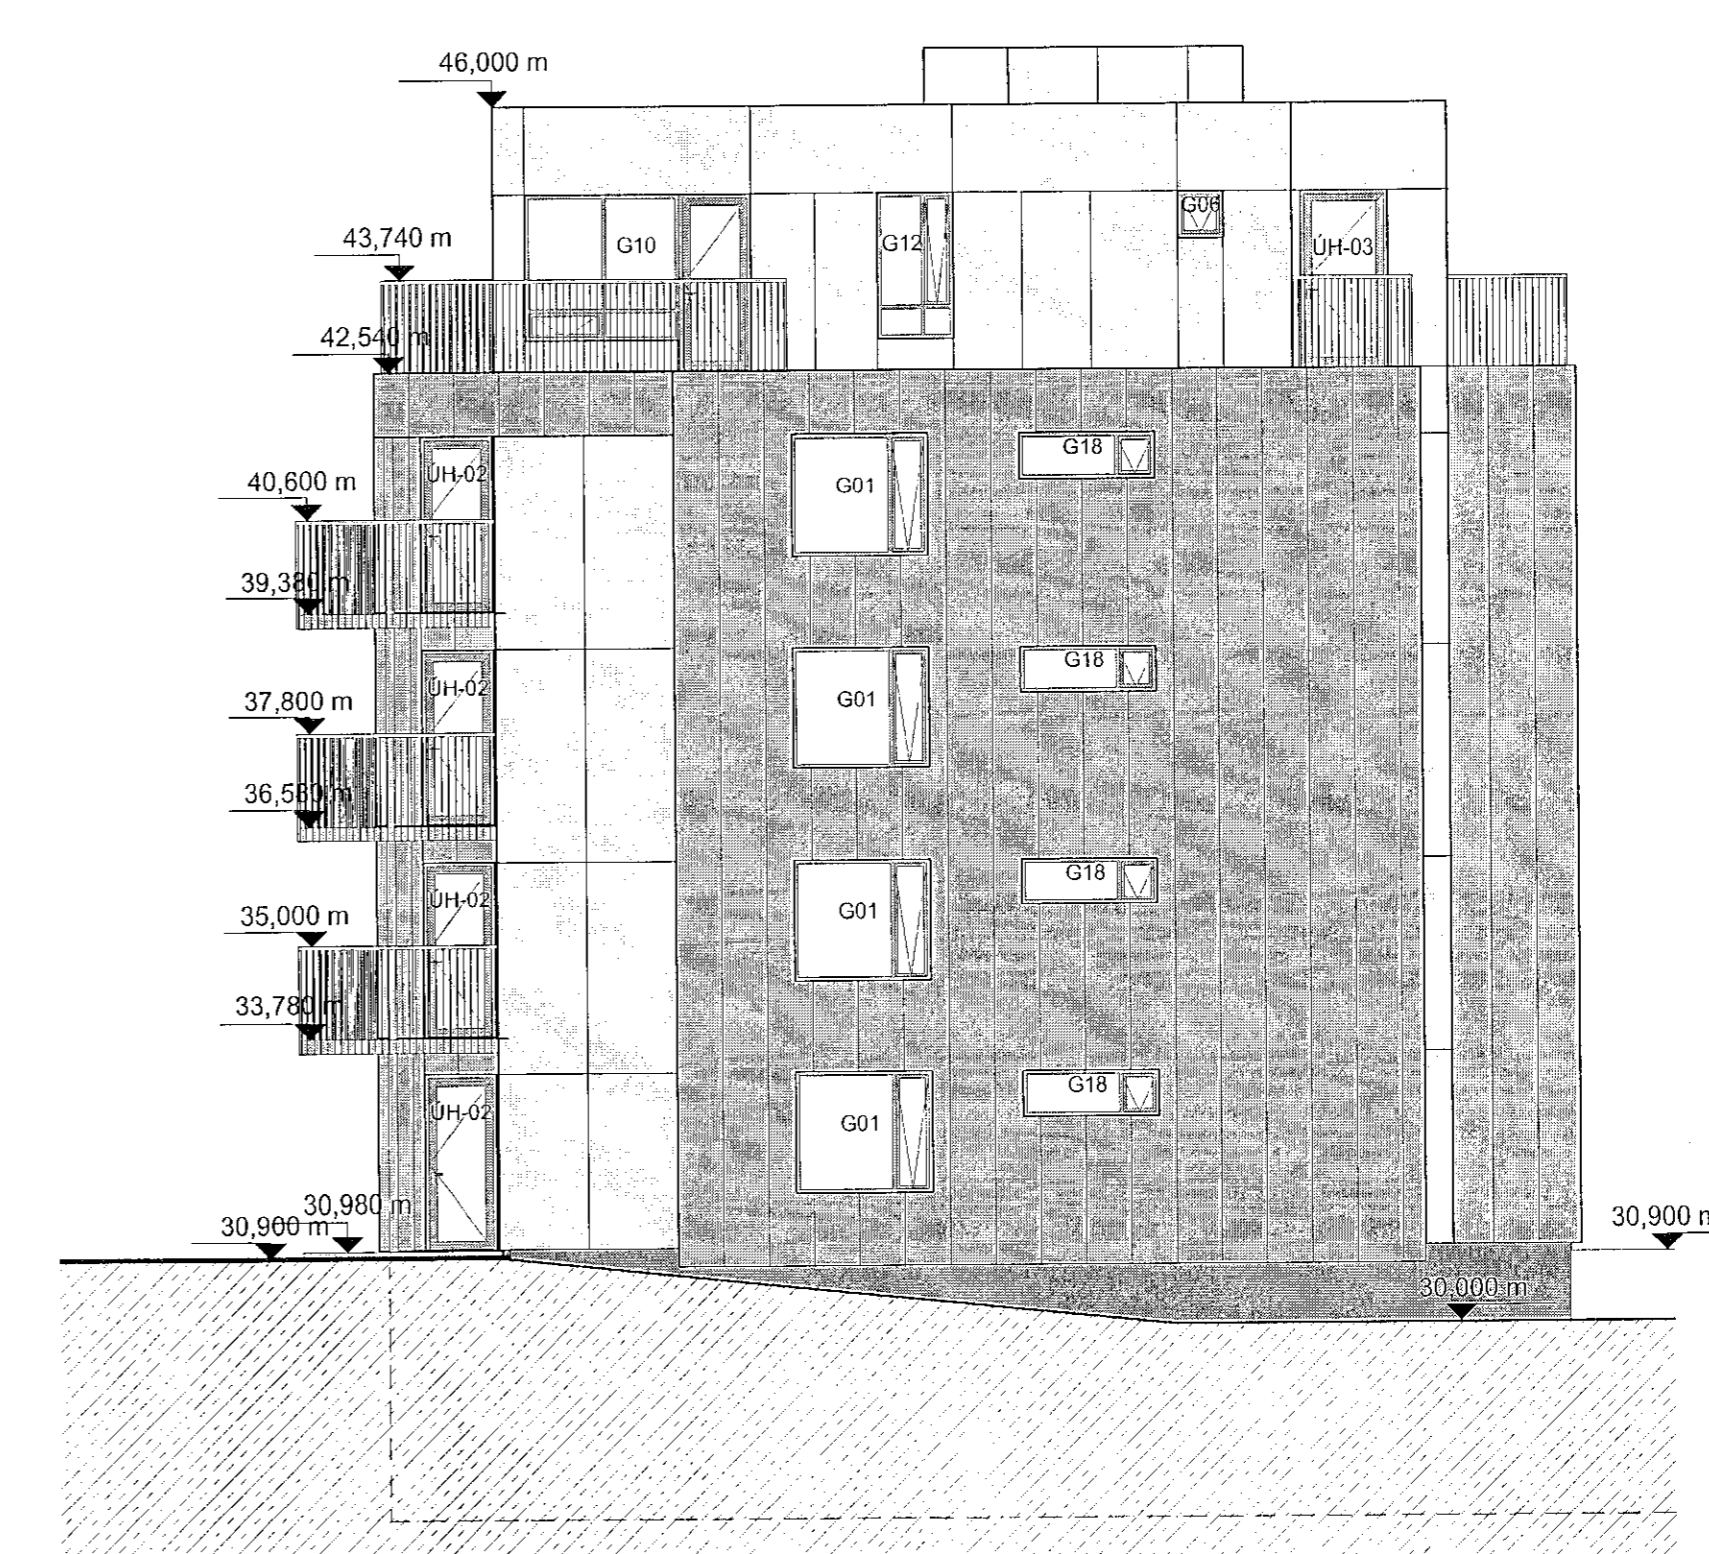


Áshamar 26 ásýnd suður gluggar
mkv: 1 : 100

Samþykkt þann
01. ágú. 2023
fr. byggingarfulltrúans í Hafnarfirði
Róbert A. Róbertsson

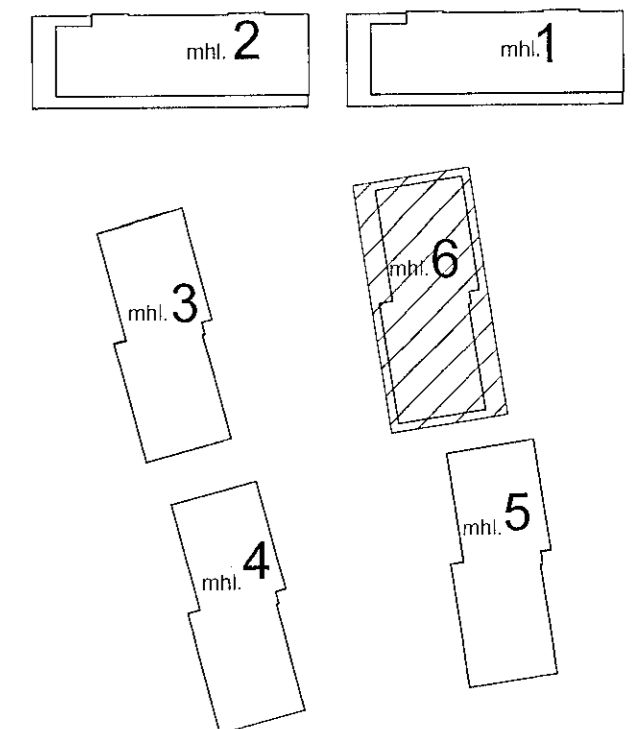

VERKTEKNINGAR SKV. SAMÞYKKTUM
ADALUPPDRÁTTUM ÞANN: 14.12.2022

BREYTINGAR

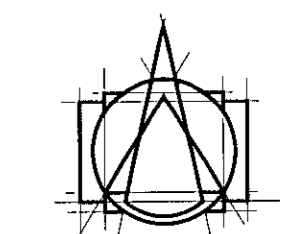

T.ark
ARKITEKTAR
HÁTÚNI 2B - 105 REYKJAVÍK
Sími: 540 5700
tark@tark.is - www.tark.is

VERKHEITI:
Áshamar 12-26
Fjölbýlishús, mhl.06
Verkteikningar

VERK
Útlit gluggar mhl.06

MÁL:
1 : 100 / A1
HÁNNADI:
ÁÁ
YFIRFARIR:
ISC

DAGS.:
01.06.2023
TEIKNAD:
GE,BS

VERKNUMER: 753-261
FL. TEIKNINGANUMER: 04
GTG: 2.04-28

Samþykkt af Róbert A. Róbertsson, Ráðgjafi MAA SAMARKA KL 060101-5429

Öl afrit og afrit teikninga, að hluta eða heild, er það samþykki forrúnda, skv. ákvæðum höfnunarlaga