




Sambykkt þann
 01. ágú. 2023
 Íh. byggingarfulltrúgæns í Hafnarfirði
 Róbert A. Róbertsson

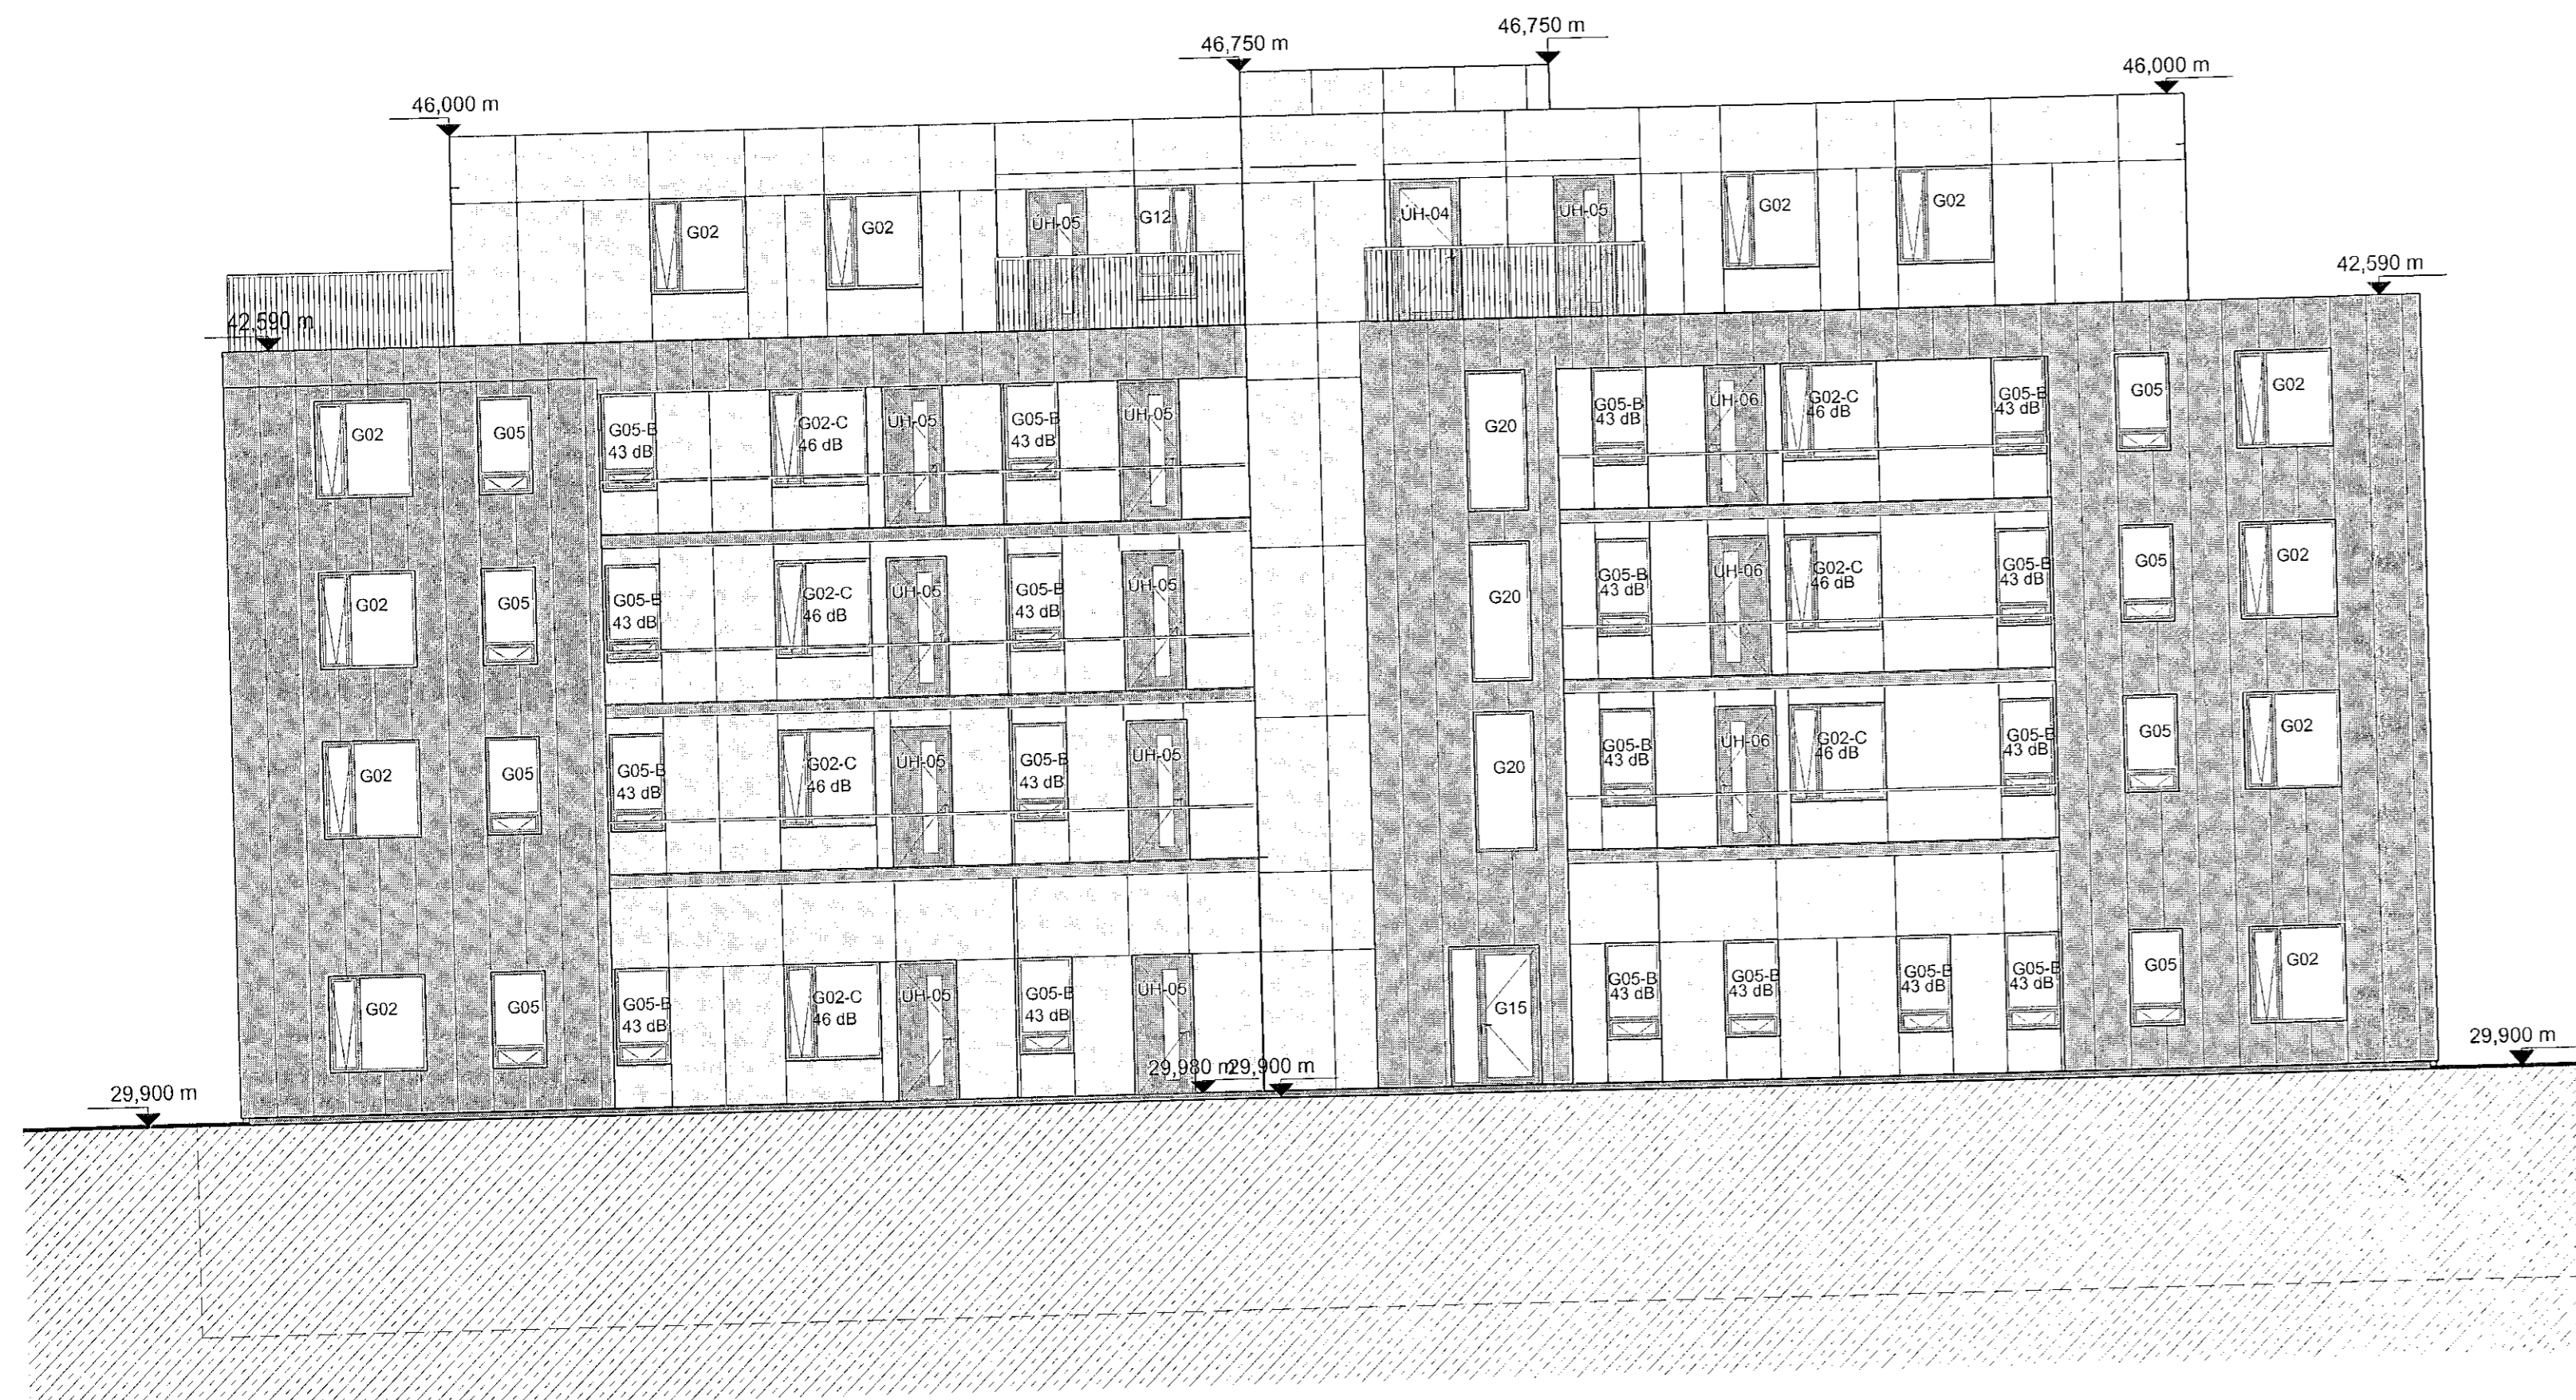


Áshamar 24 ásýnd austur gluggar
 mkv: 1 : 100

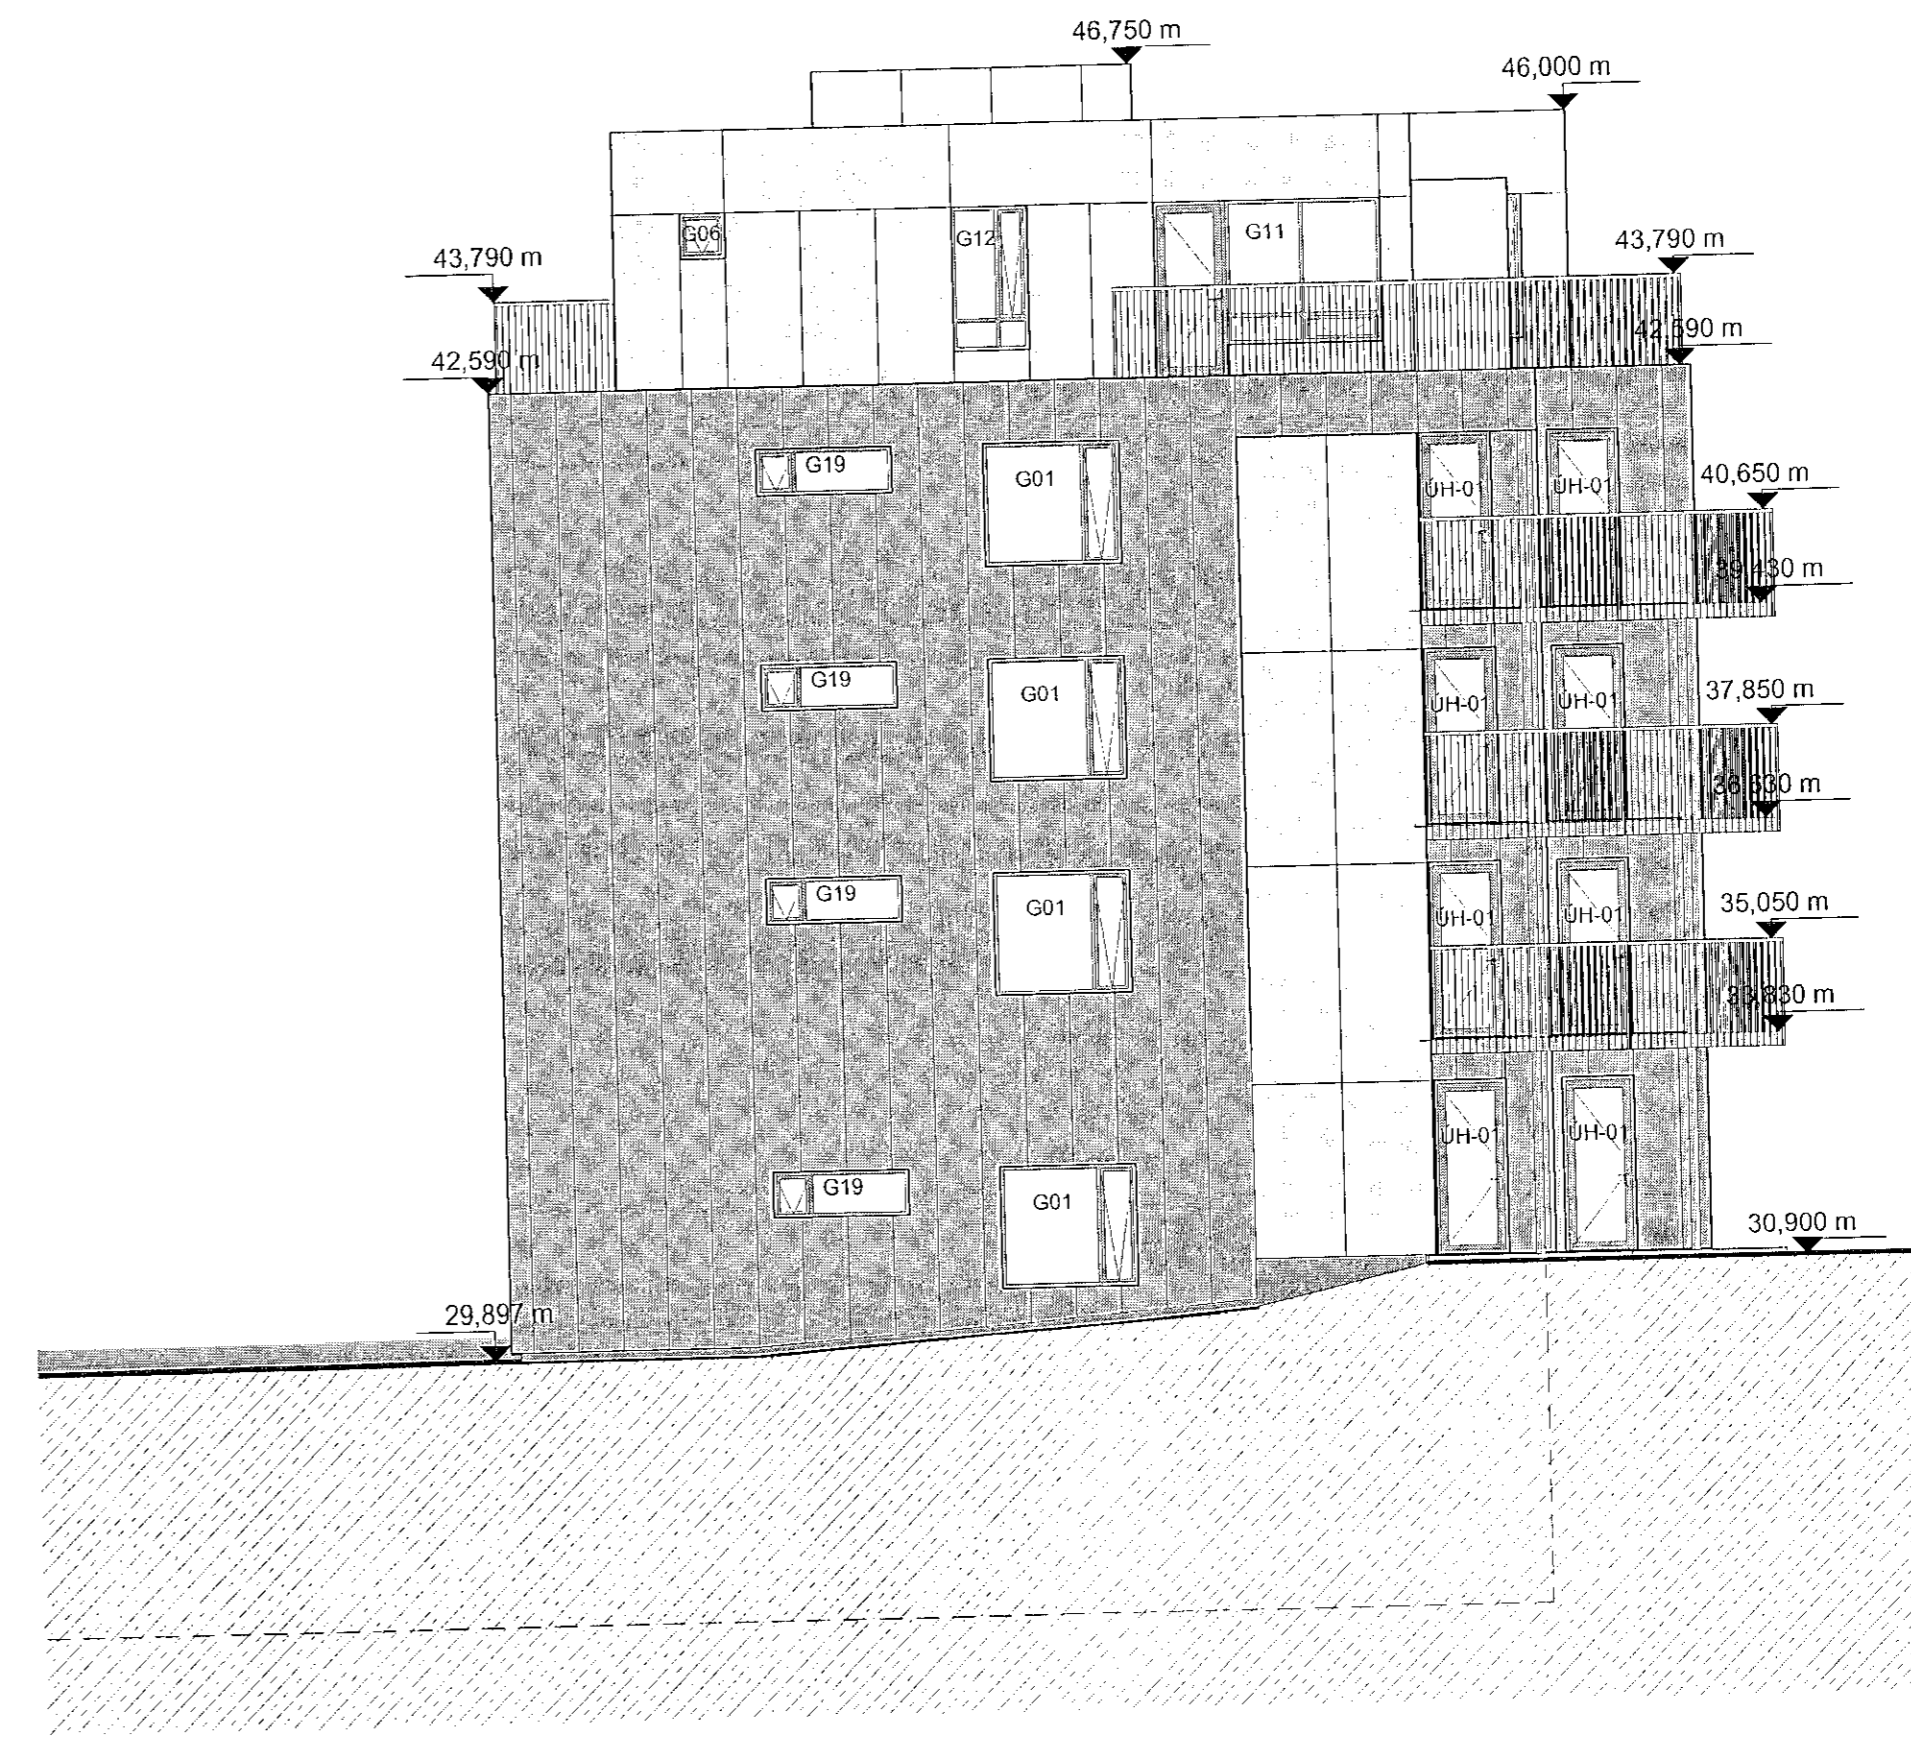


Áshamar 24 ásýnd norður gluggar
 mkv: 1 : 100

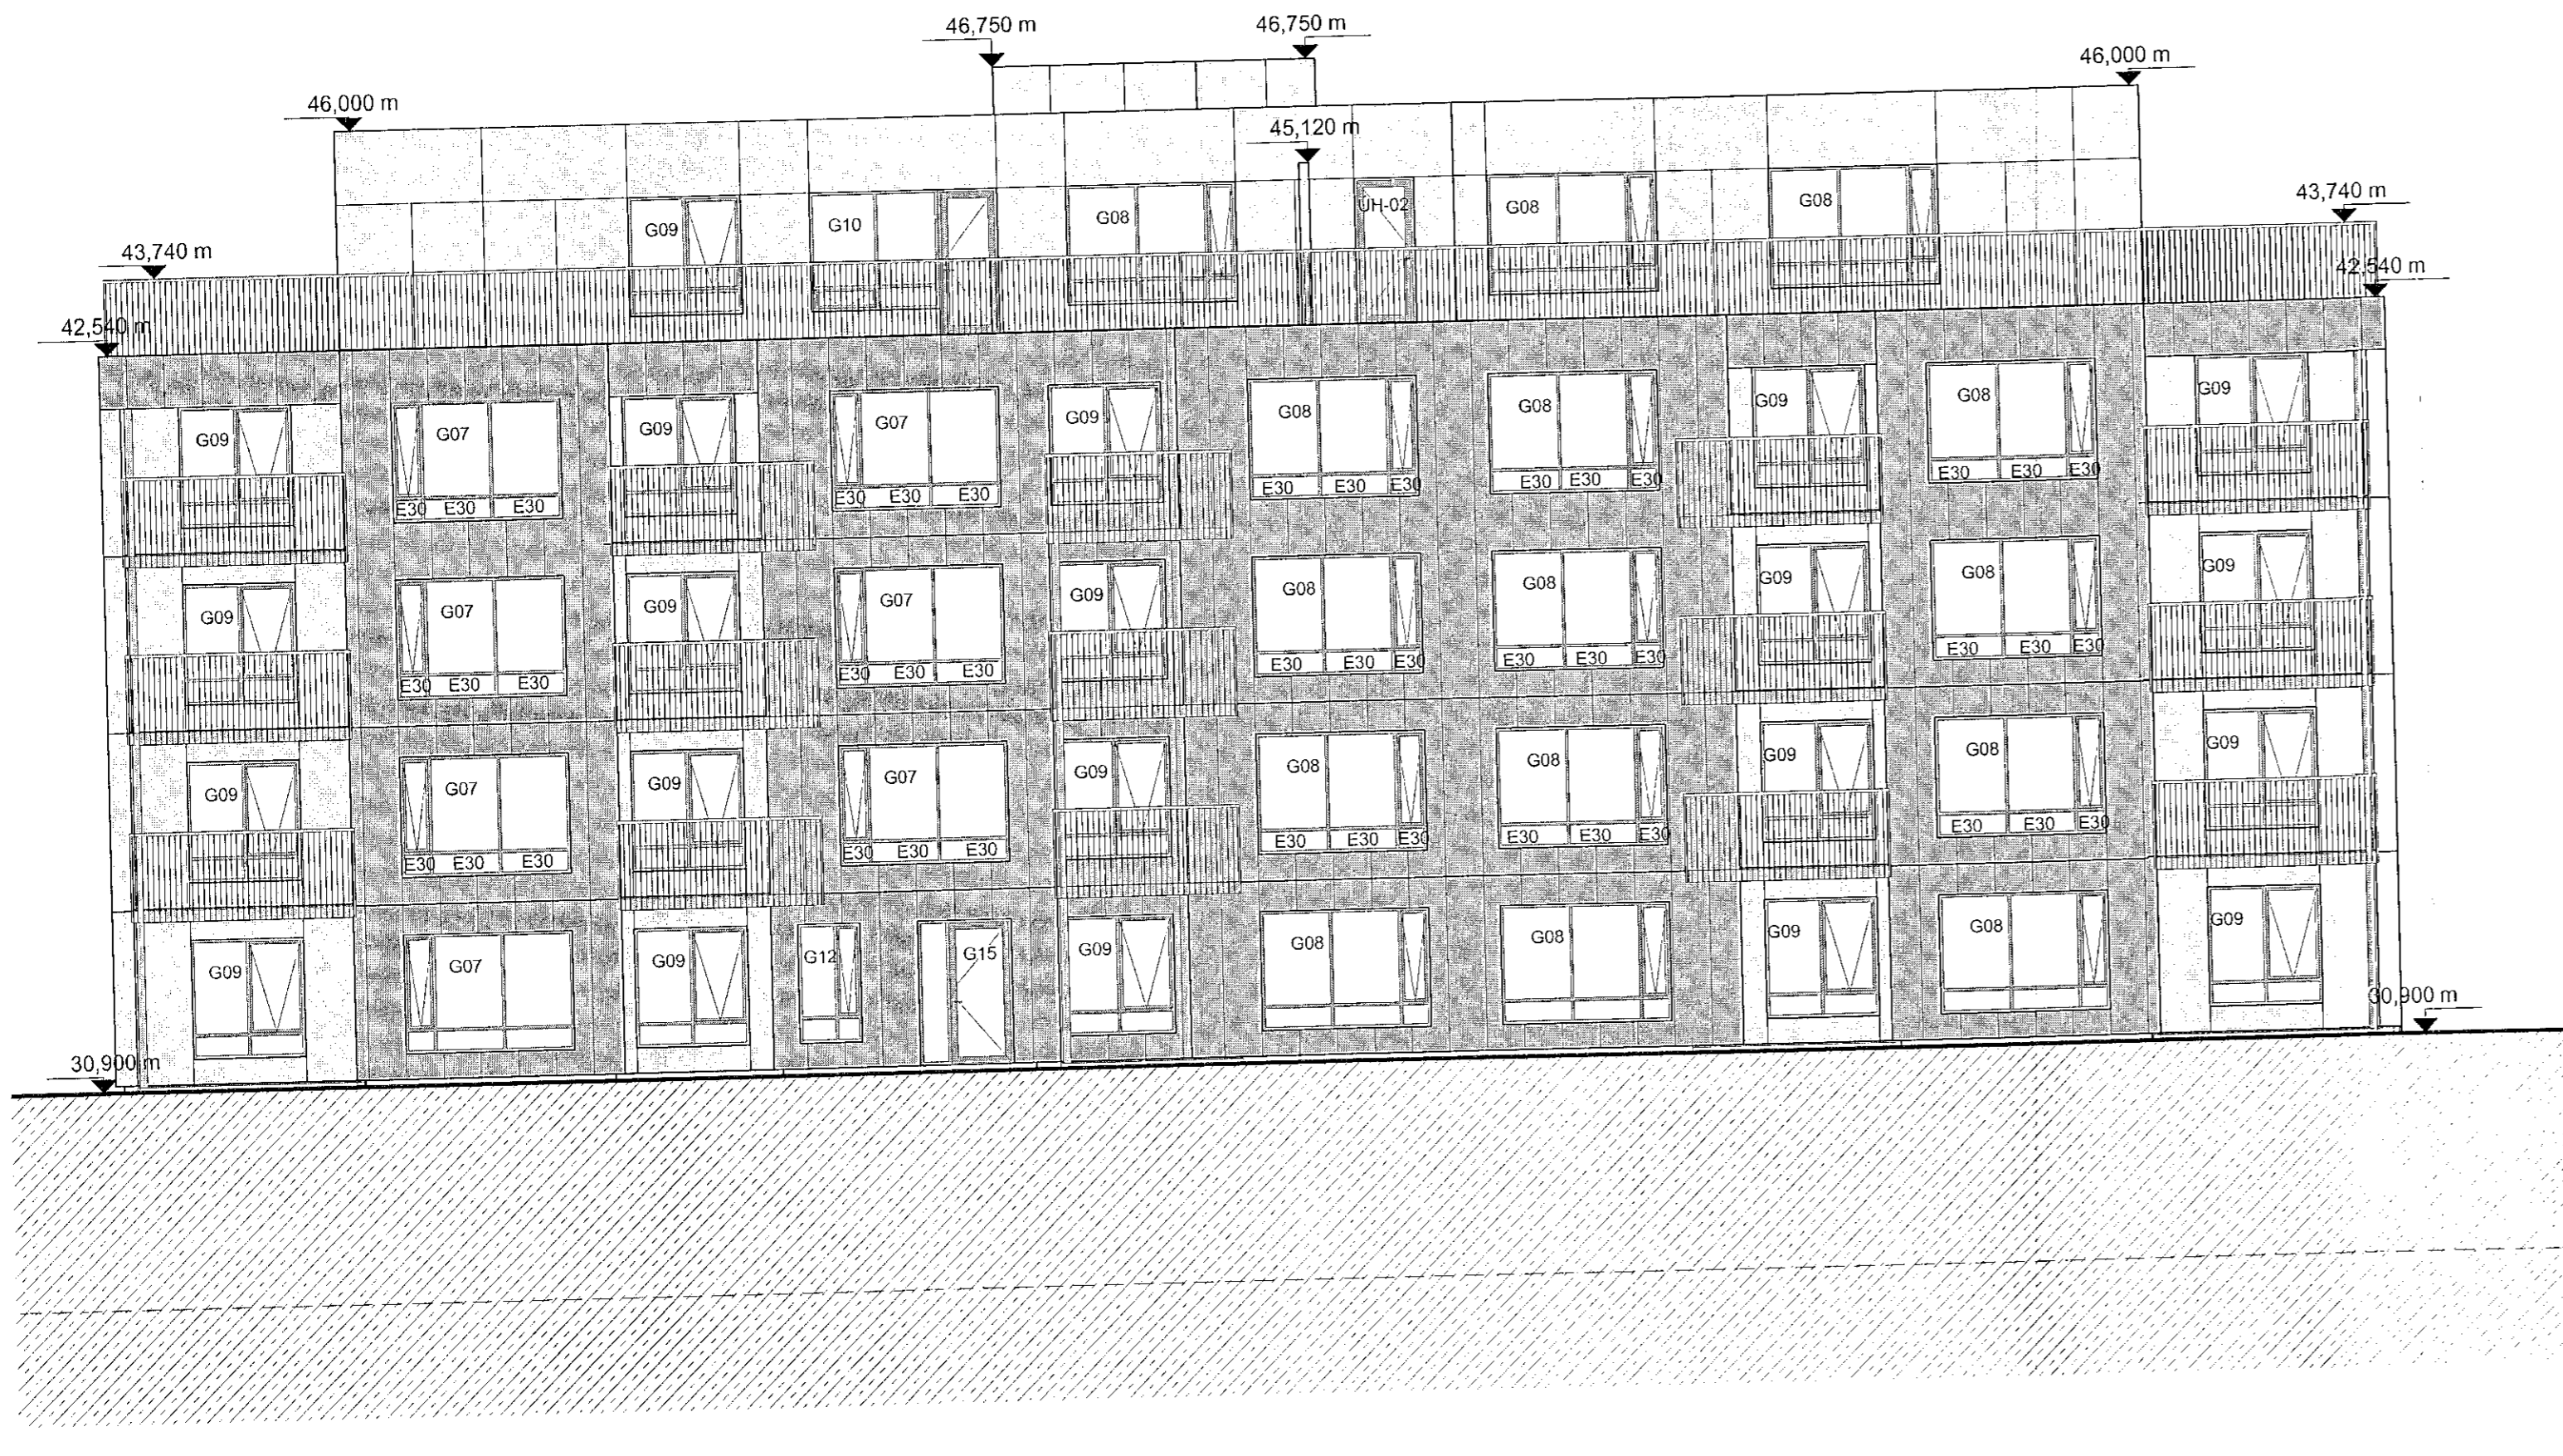

Áshamar 24 ásýnd vestur gluggar
 mkv: 1 : 100

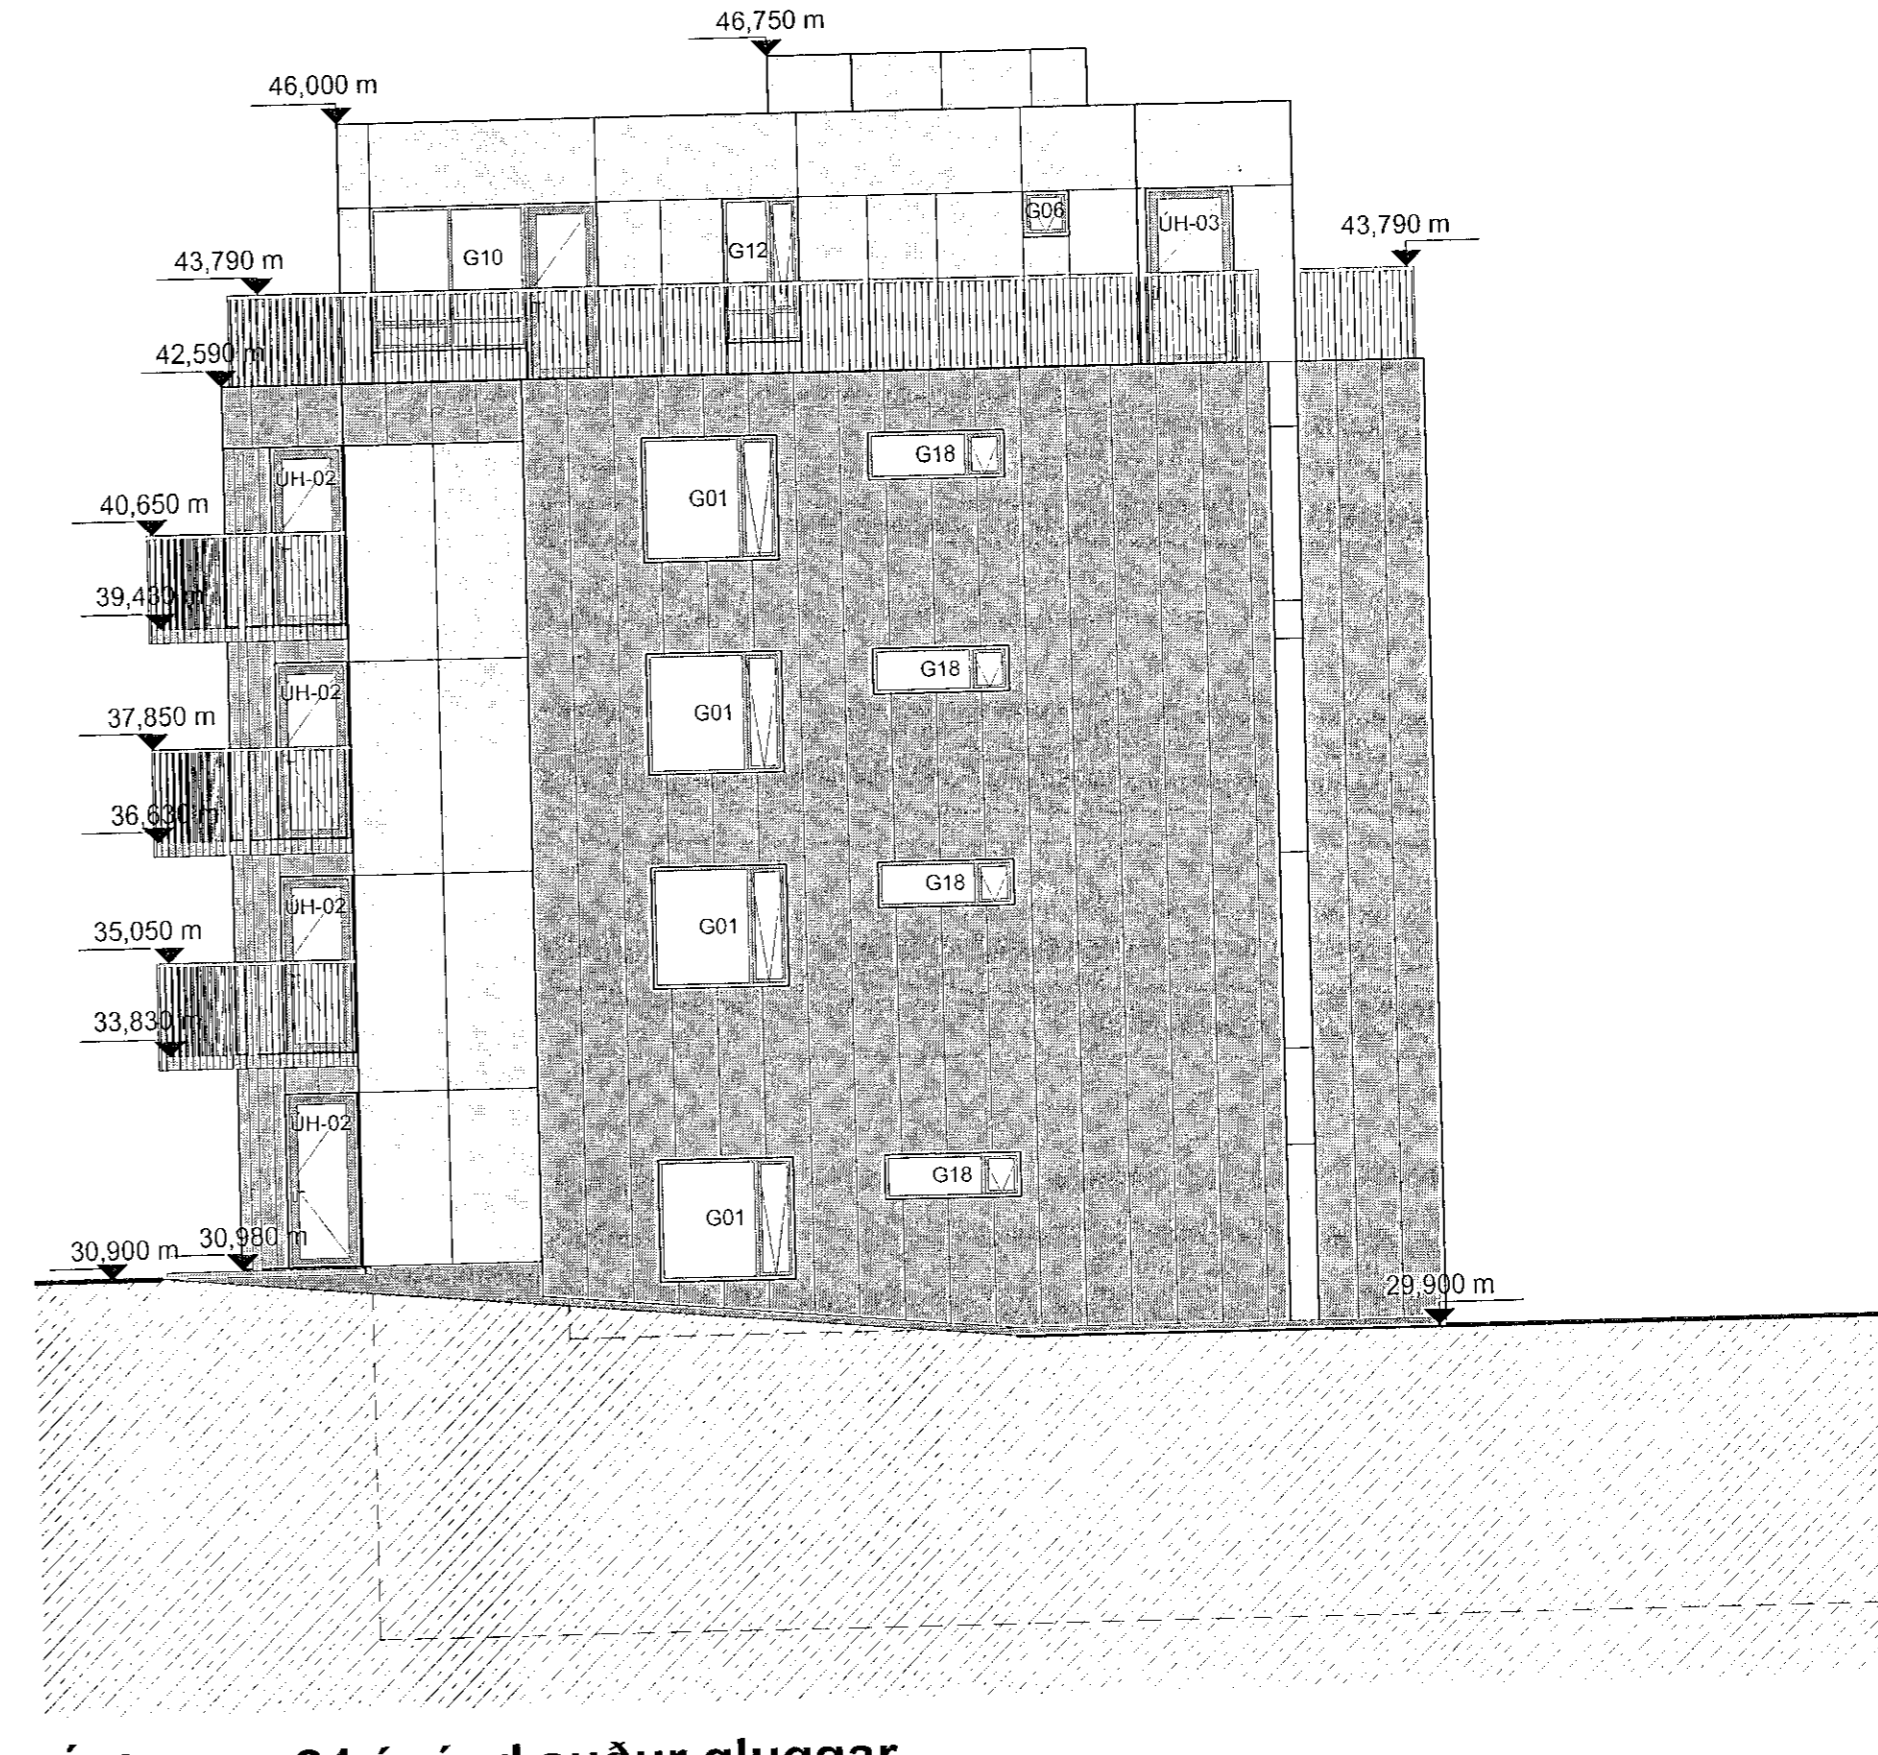


Áshamar 24 ásýnd suður gluggar
 mkv: 1 : 100

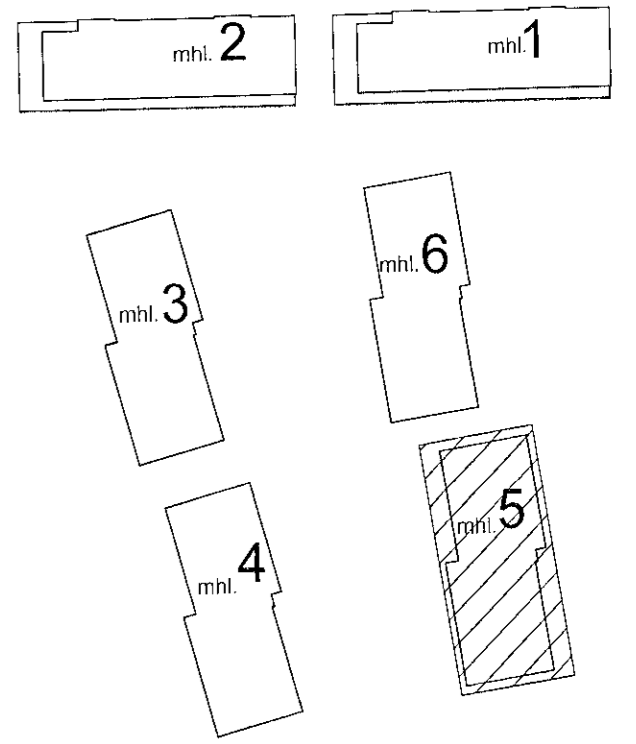

VERKTEIKNINGAR SKV. SAMBYKKTUM
 ADALUPPDRATTUM ÞANN: 14.12.2022

BREYTINGAR

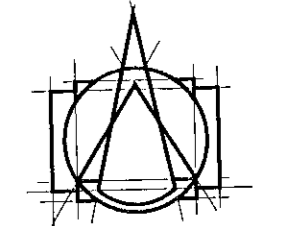

T.ark
 ARKITEKTAR
 HÁTÚNI 2B - 105 REKJAVÍK
 Sími: 540 5700
 tark@tark.is - www.tark.is

VERKHEITI
 Áshamar 12-26
 Fjölbýlishús, mhl.05
 Verkteikningar

VERK
 Útlit gluggar mhl.05

MÁL:
 1 : 100 / A1
 HANNAÐ:
 AA
 VEFREIÐIÐ:
 ISC
 VERKNIÐMÉR

ÞAGSI:
 01.06.2023
 TEIKNIÐ:
 GE,BS

753-261 04 2.04-27

Handwritten signature

SAMT. ÁSÝND ÁSHPÍÐON ANSÁM MAA SÍMAMARK KL 060161-5429

CH 41001 00 afrit teikningar. að hluta eða heila, er náð samþykki höfundar, skv. skilvæðum höfundarbrégu.