



Stigi kjallari. Áshamar 24
mkv: 1 : 20

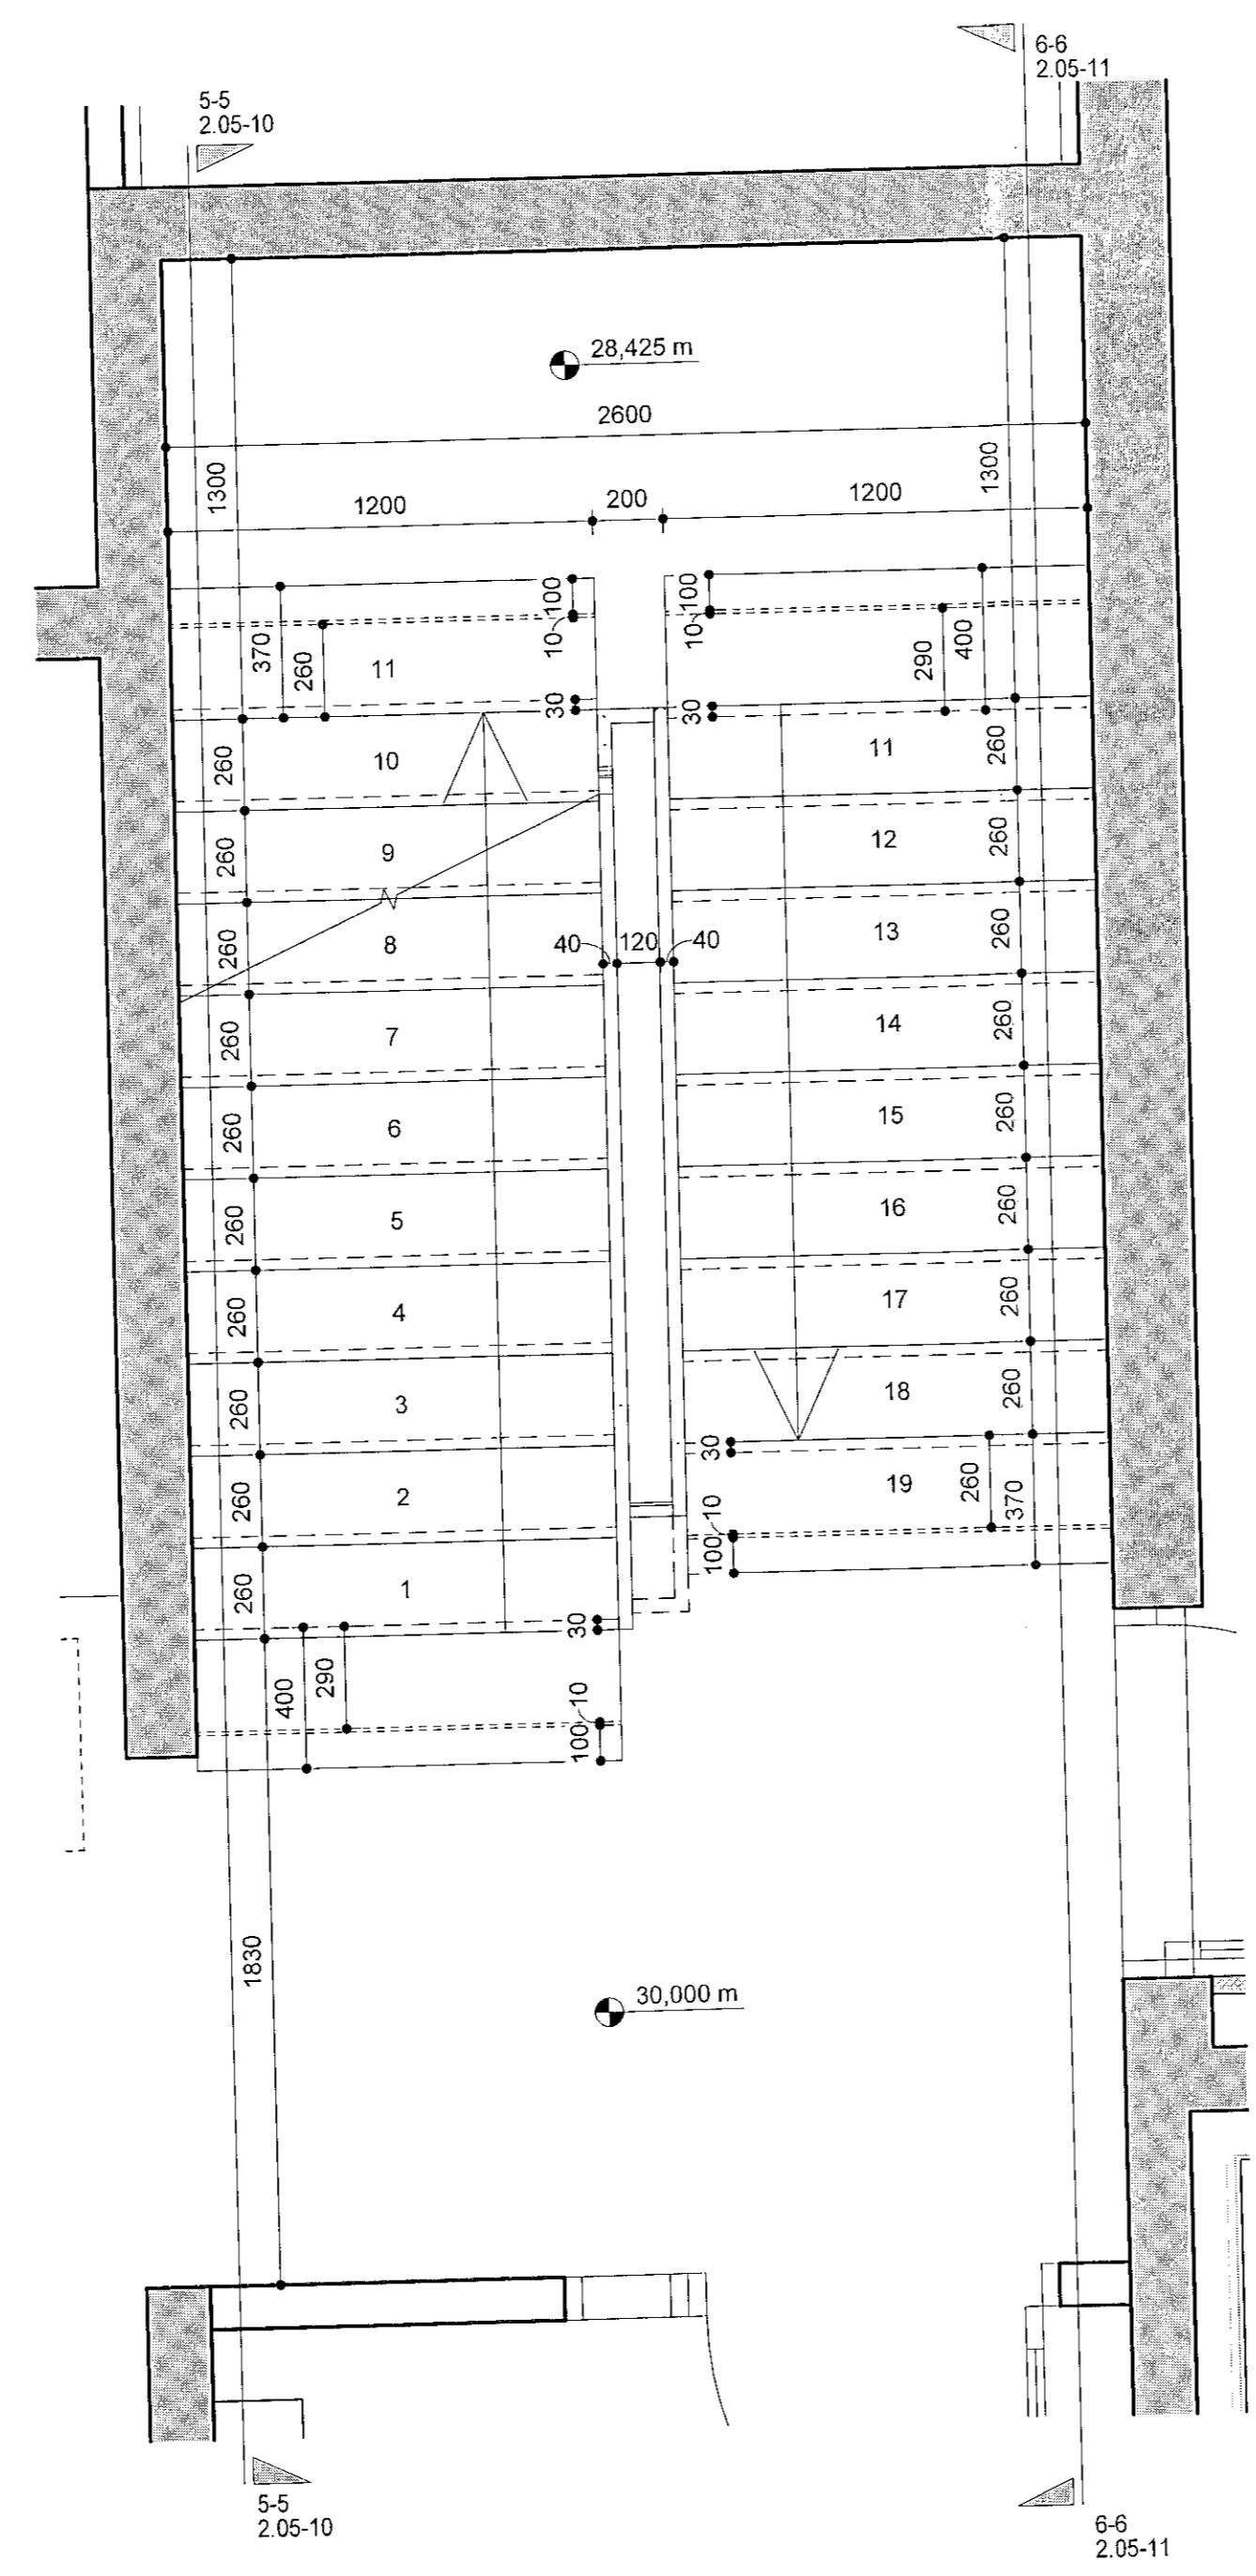

Stigi 1.hæð, Áshamar 24
mkv: 1 : 20

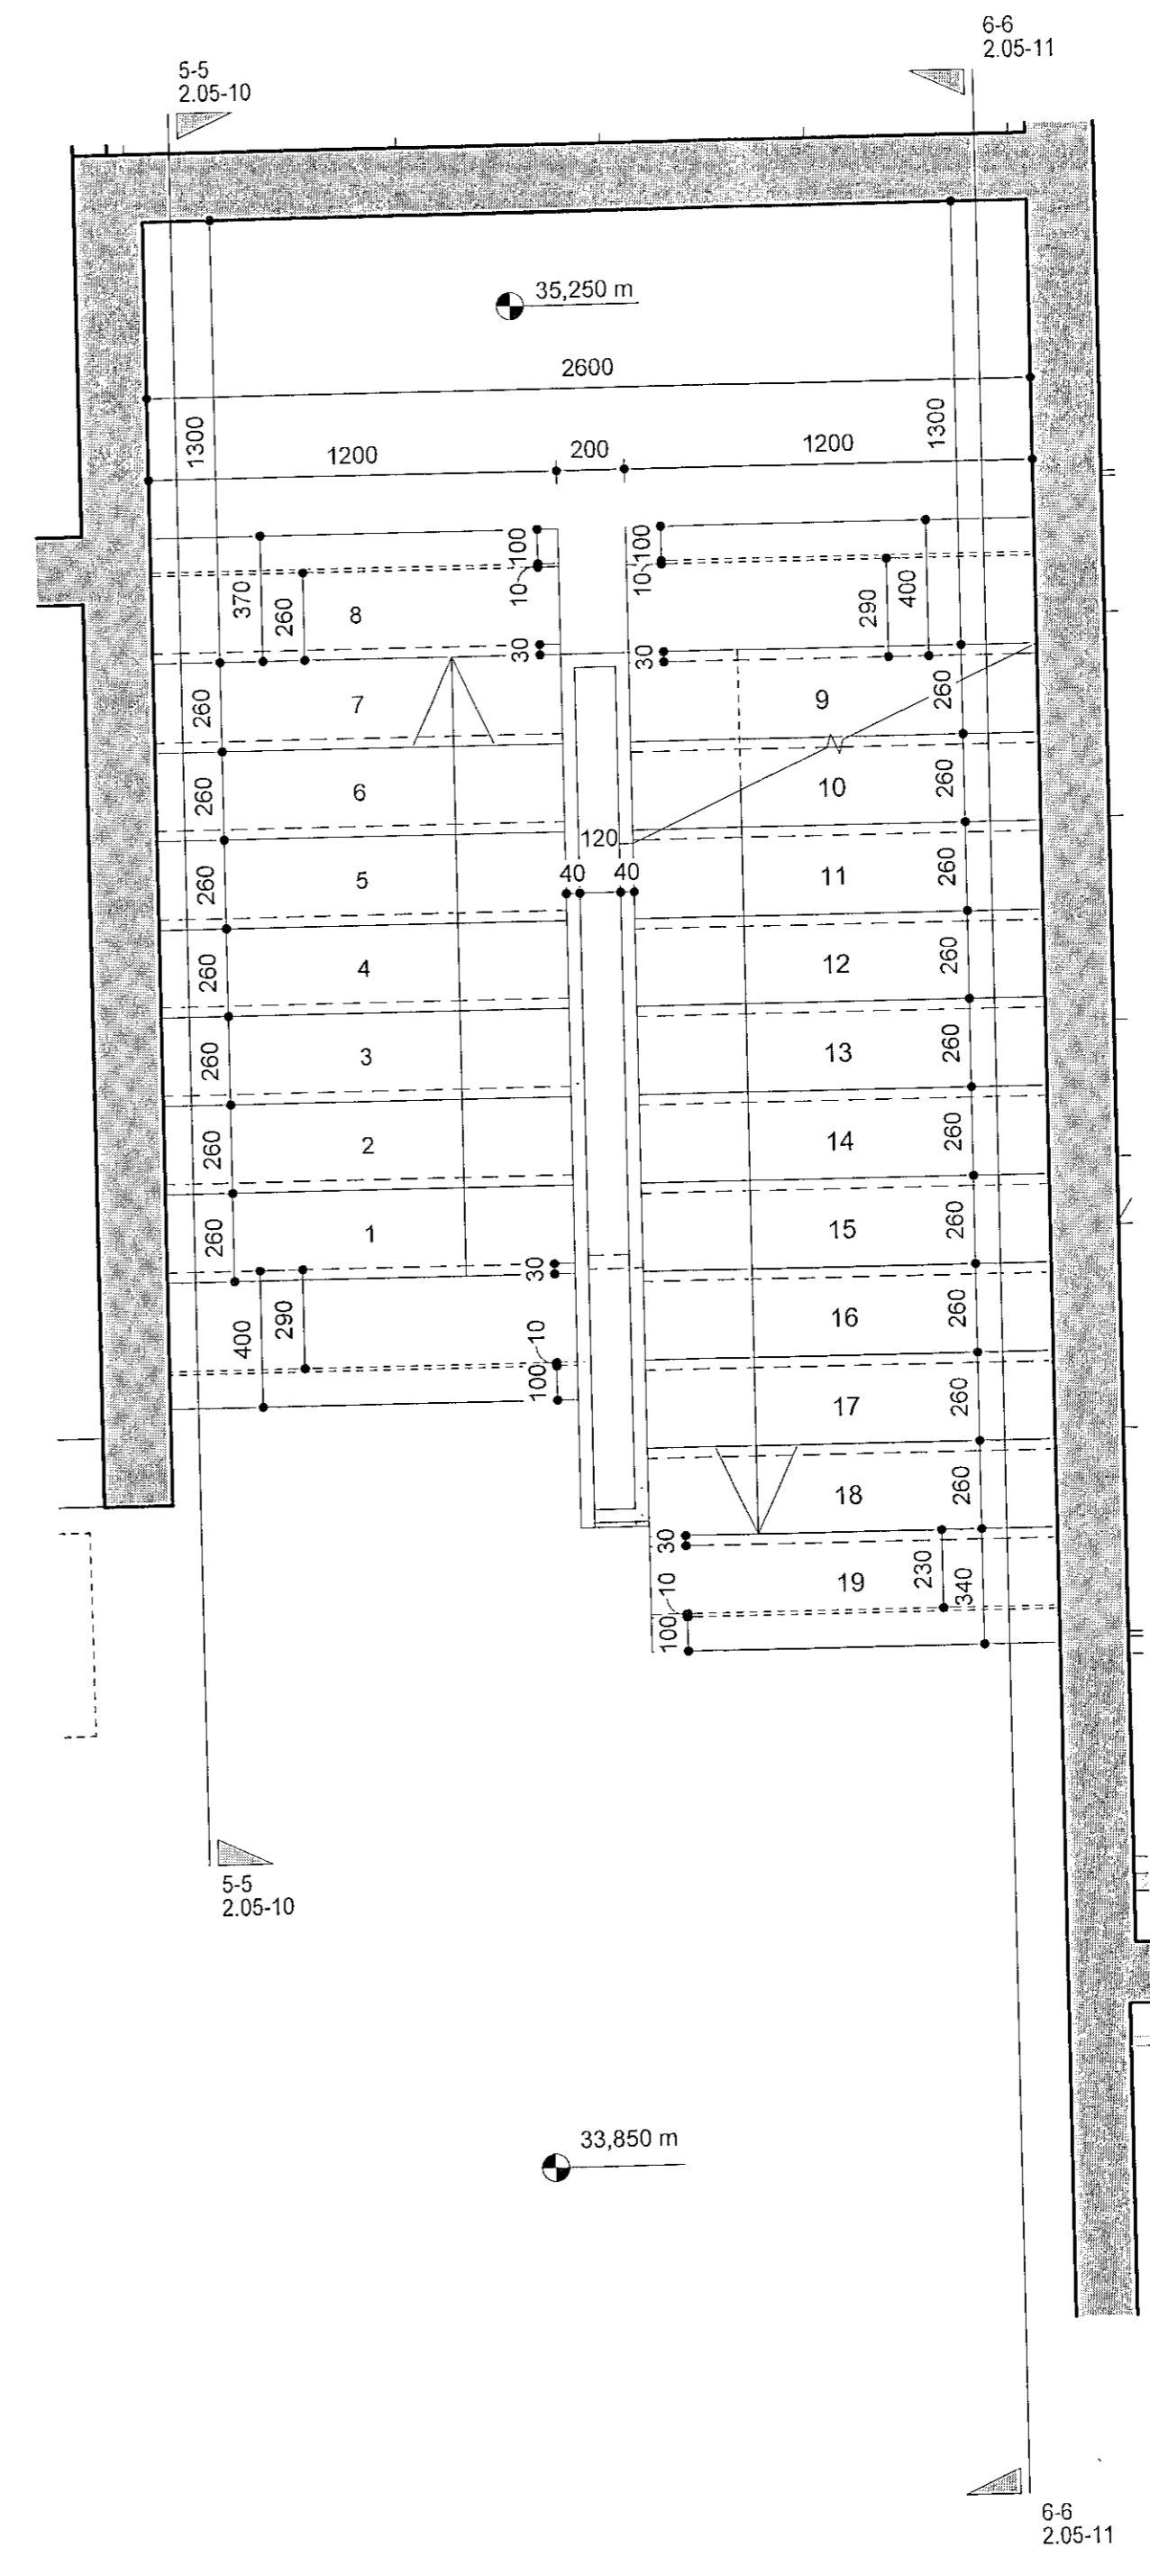


Stigi 2.hæð, Áshamar 24
mkv: 1 : 20


Gönguhlutfall stiga

Framstig	260mm
Uppstig	175mm
Innskot	20mm

Samþykkt þann
01. ágú. 2023
fr. byggingarfulltrúa í Hljóðkerfið
Robert A. Robertsson

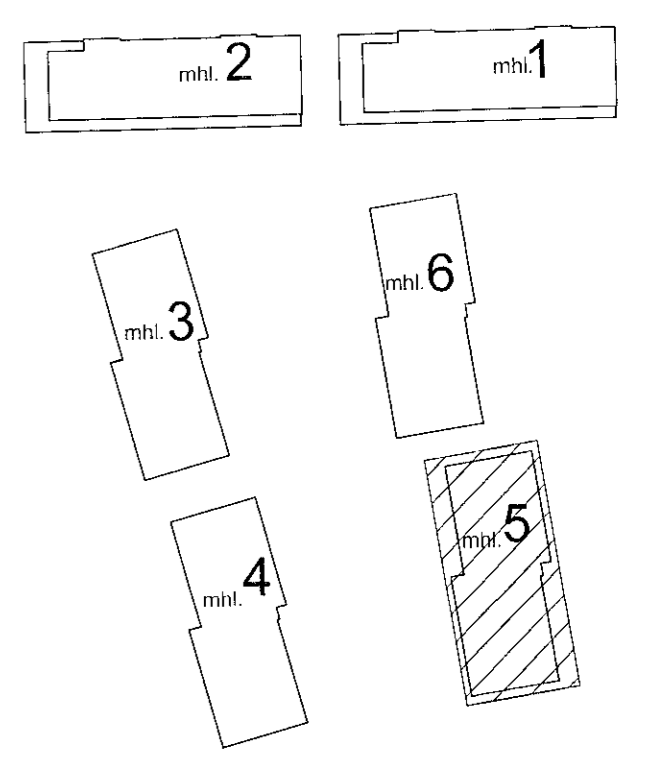

VERKTEIKNINGAR SKV. SAMÞYKKTUM
ADALUPPDRATTUM ÞANN: 14.12.2022

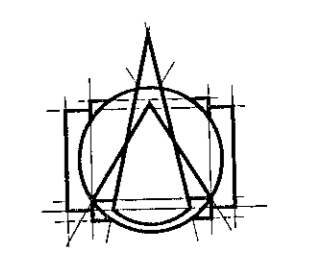

T.ark
ARKITEKTAR
HÁTÚNI 2b - 105 REYKJAVÍK
Sími: 540 5700
tark@tark.is - www.tark.is

VERMIEN
Áshamar 12-26
Fjölbýlishús, mhl.05
Verkteikningar

VERK
Stigar kjallari-2.hæð mhl.05

MÁL: 1 : 20 / A1
HANNAÐ: AA
YFIRFARID: ISC
VERKNGWER: 753-261

DAGS.: 01.06.2023
TEIKNAD: GE
FL TEIKNINGANÖMUR: 070
04 2.05-12

Samþ. Robert A. Robertsson
Ráðgjafi MAA SAMMARK KL 060161-5429

Öll árit og smíð teikninga, að hluta eða heild, er það samþykki höfundara, skv. ákvæðum höfundalaga.