




Svalir 3 mhl.05
 mkv: 1 : 20

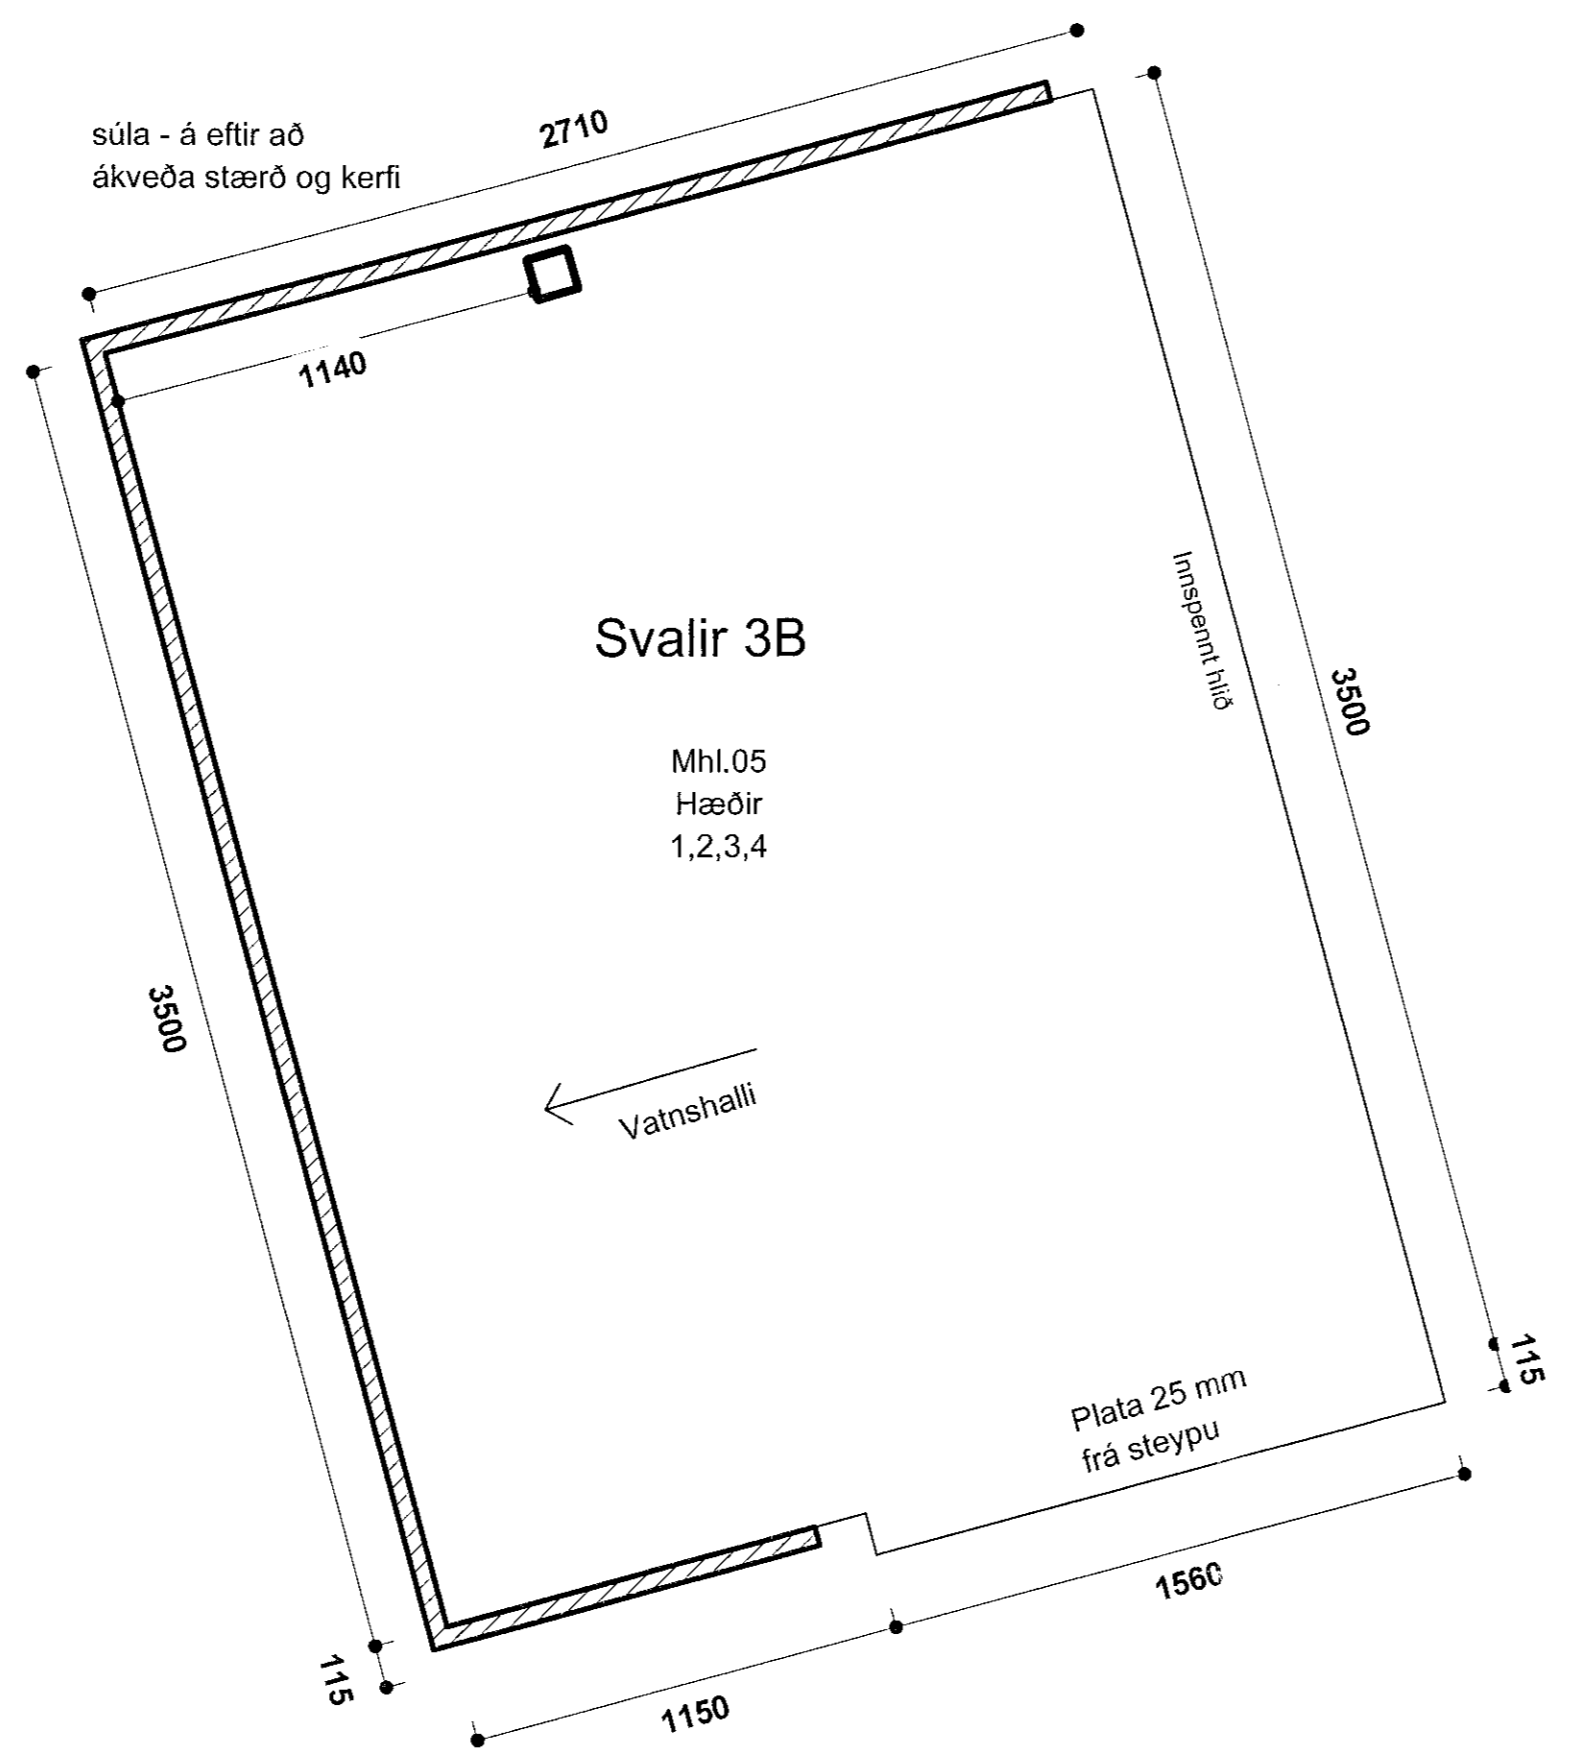


Svalir 3B mhl.05
 mkv: 1 : 20

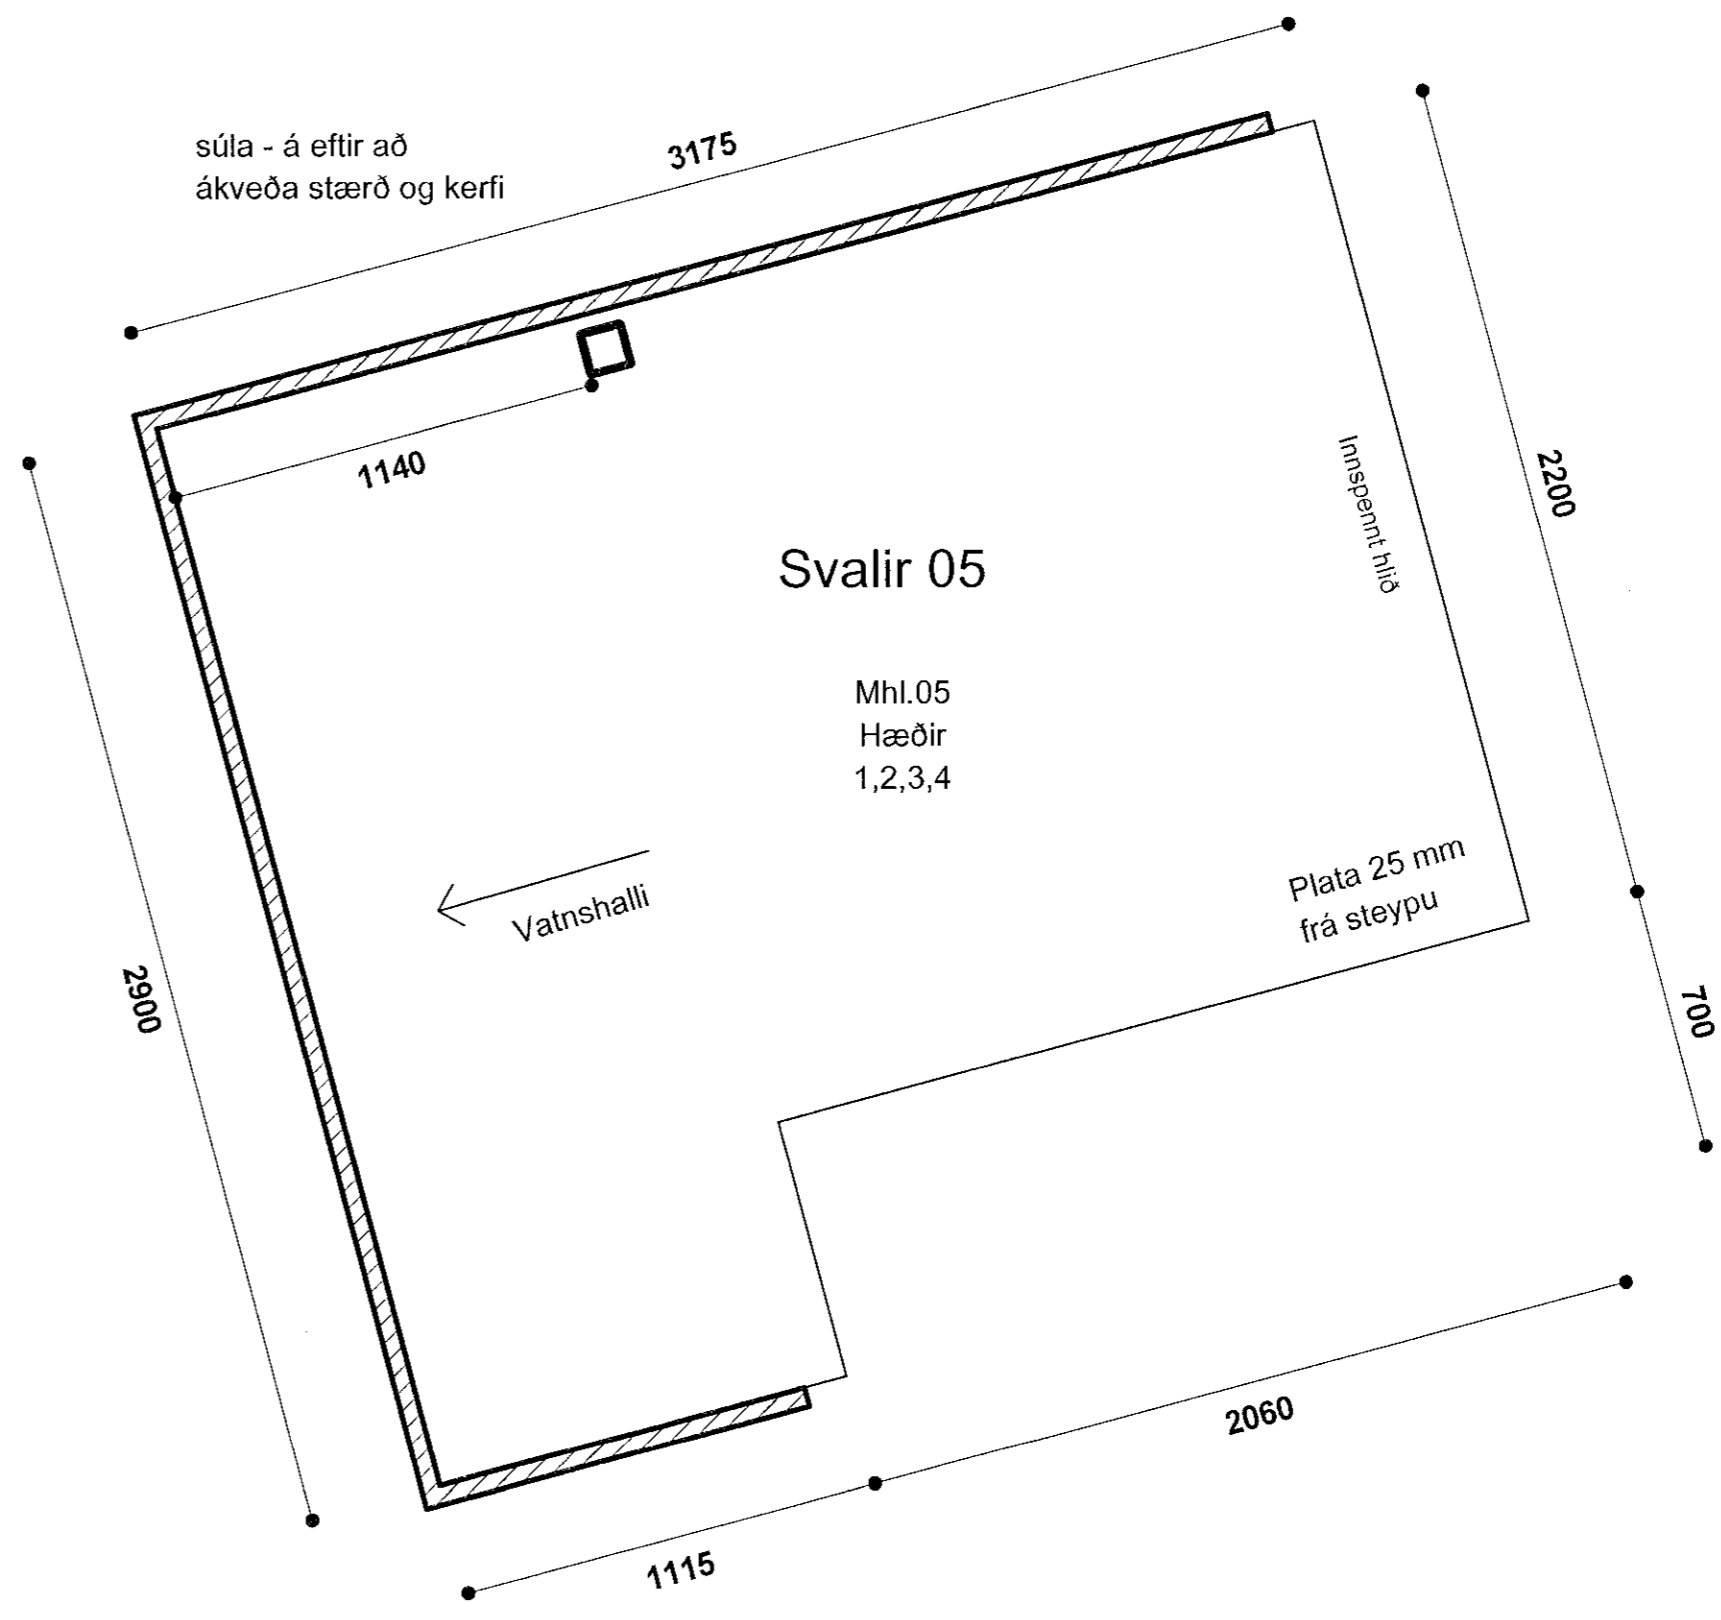



Svalir 5 mhl.05
 mkv: 1 : 20

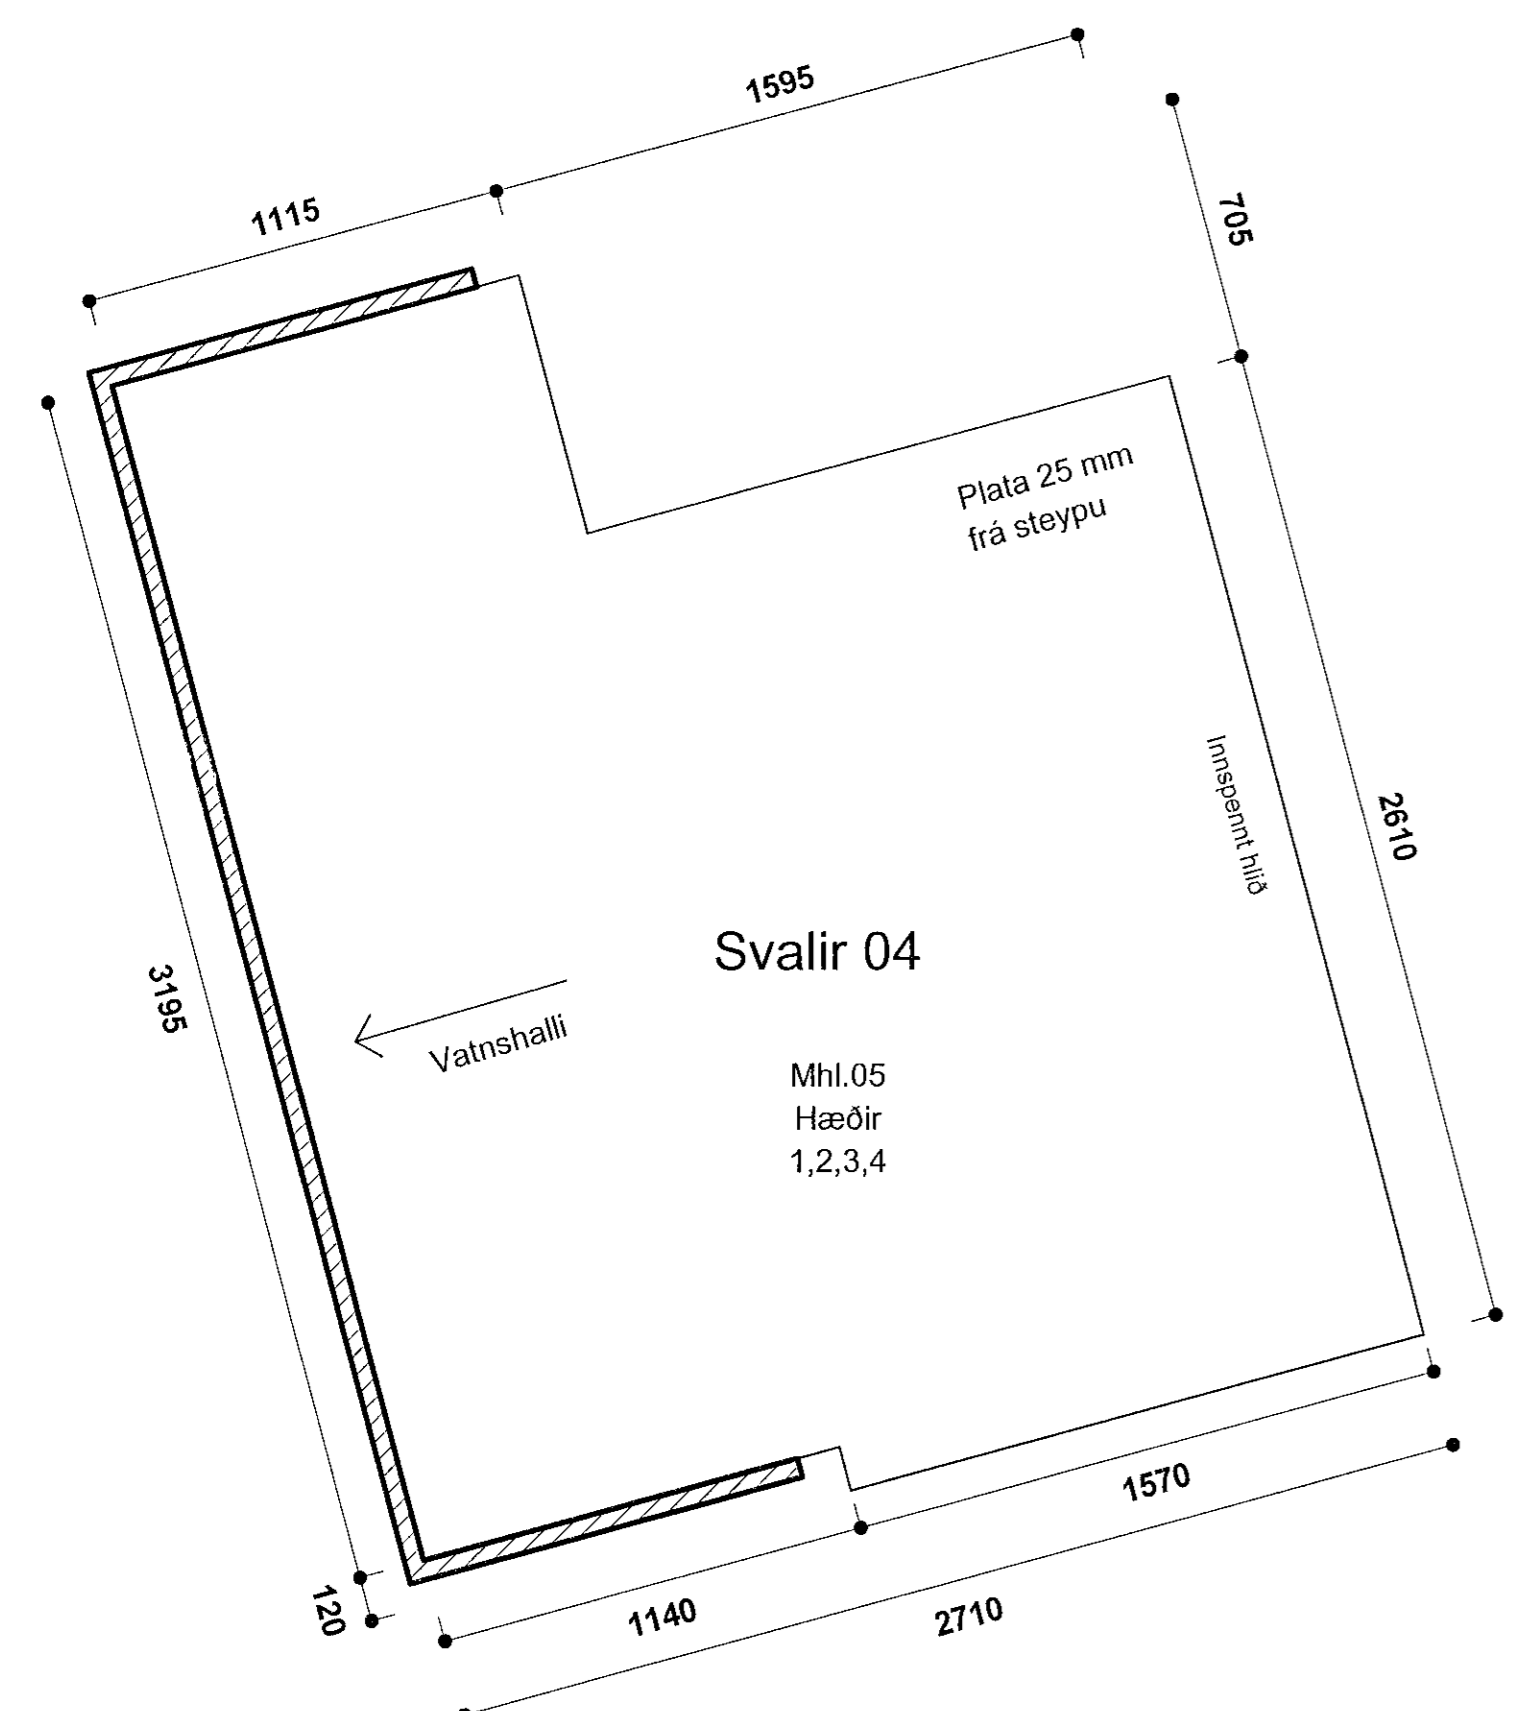

Svalir 4 mhl.05
 mkv: 1 : 20

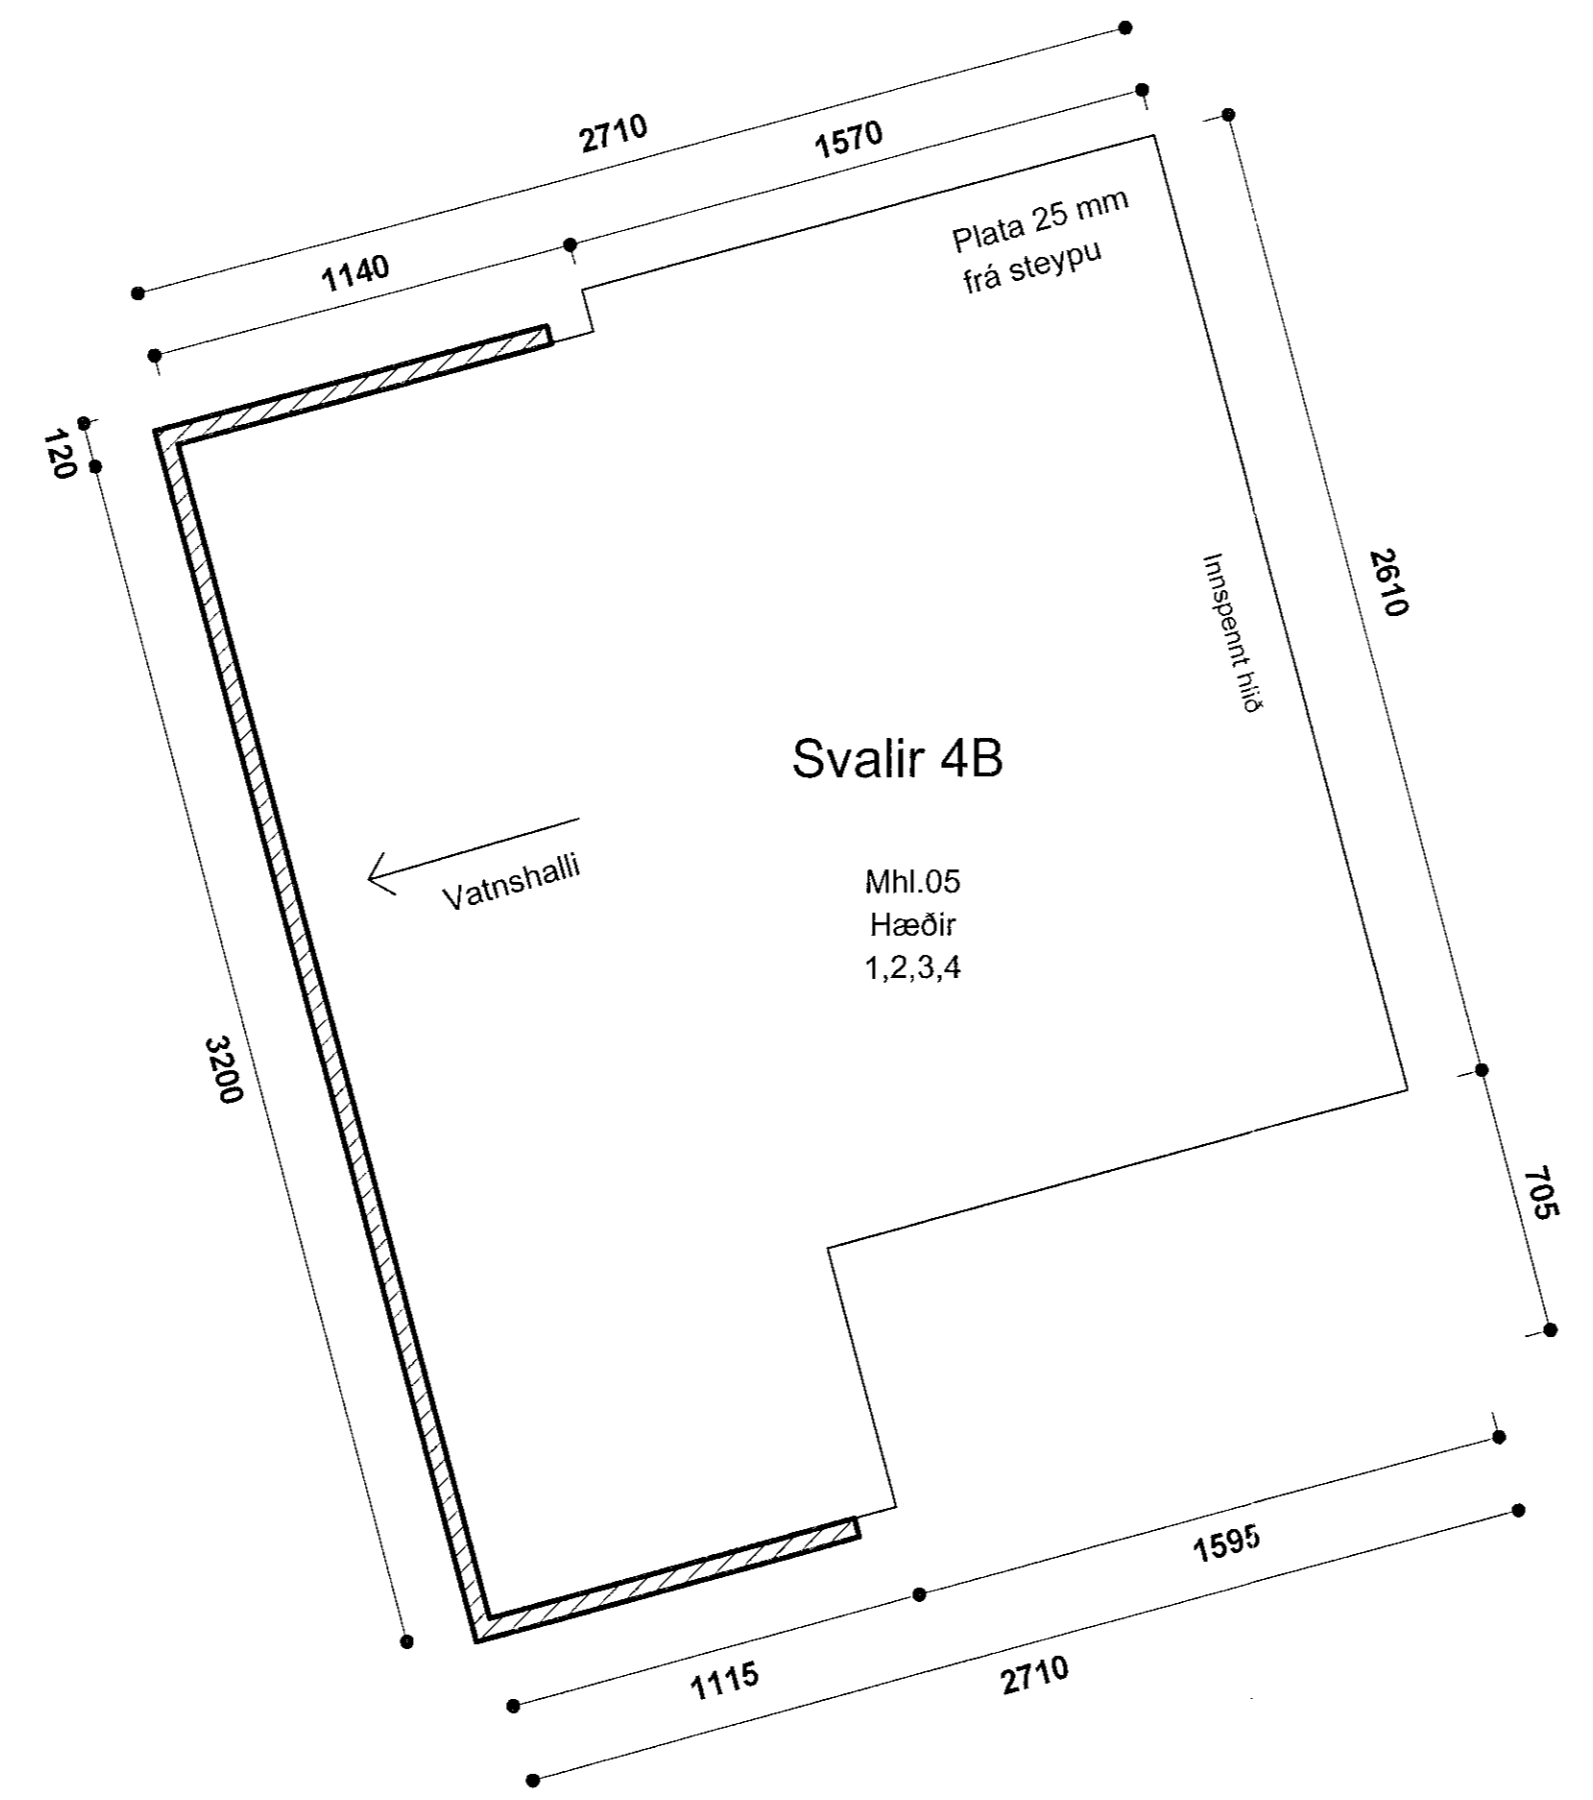

Svalir 4B mhl.05
 mkv: 1 : 20

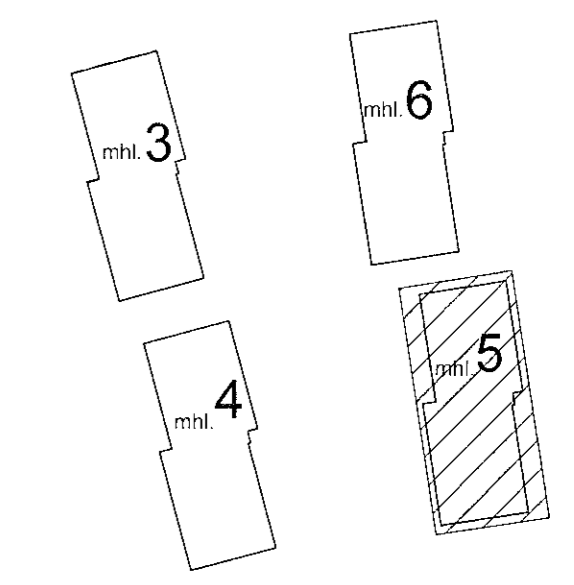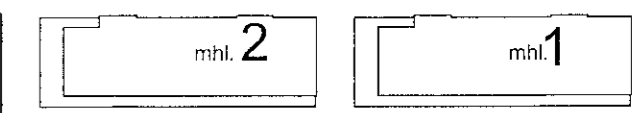

| nr. | stk |
|----------------|-----------|
| 03 | 3 |
| 3B | 3 |
| 04 | 3 |
| 4B | 3 |
| 05 | 3 |
| Samtals | 15 |

VERKTEIKNINGAR SKV. SAMPYKKTUM
 ADALUPPRÁTTUM ÞANN: 14.12.2022

BREYTINGAR



VERKHEITI
Áshamar 12-26
 Fjölbýlishús, mhl.05
 Verkteikningar

VERK
 Svalir - Áshamar 24 - mhl.05

MÁL: 1 : 20 / A1
 HÁNNÁÐ: AA
 TEIKNÁND: GE, BS
 DAGS.: 01.06.2023
 VERKNUMER: 753-261
 FL. TEIKNINGANUMER: 04
 ÖTG: 2.13-07

Ár. 01. ágú. 2023
 Róbert A. Robertsson

Öl efnd og afrit teikninga, að hluta eða heila, er háð samþykki höfundar, skv. ákveðnum höfundalaga.