




**Svalir 3 mhl.06**  
mkv: 1 : 20

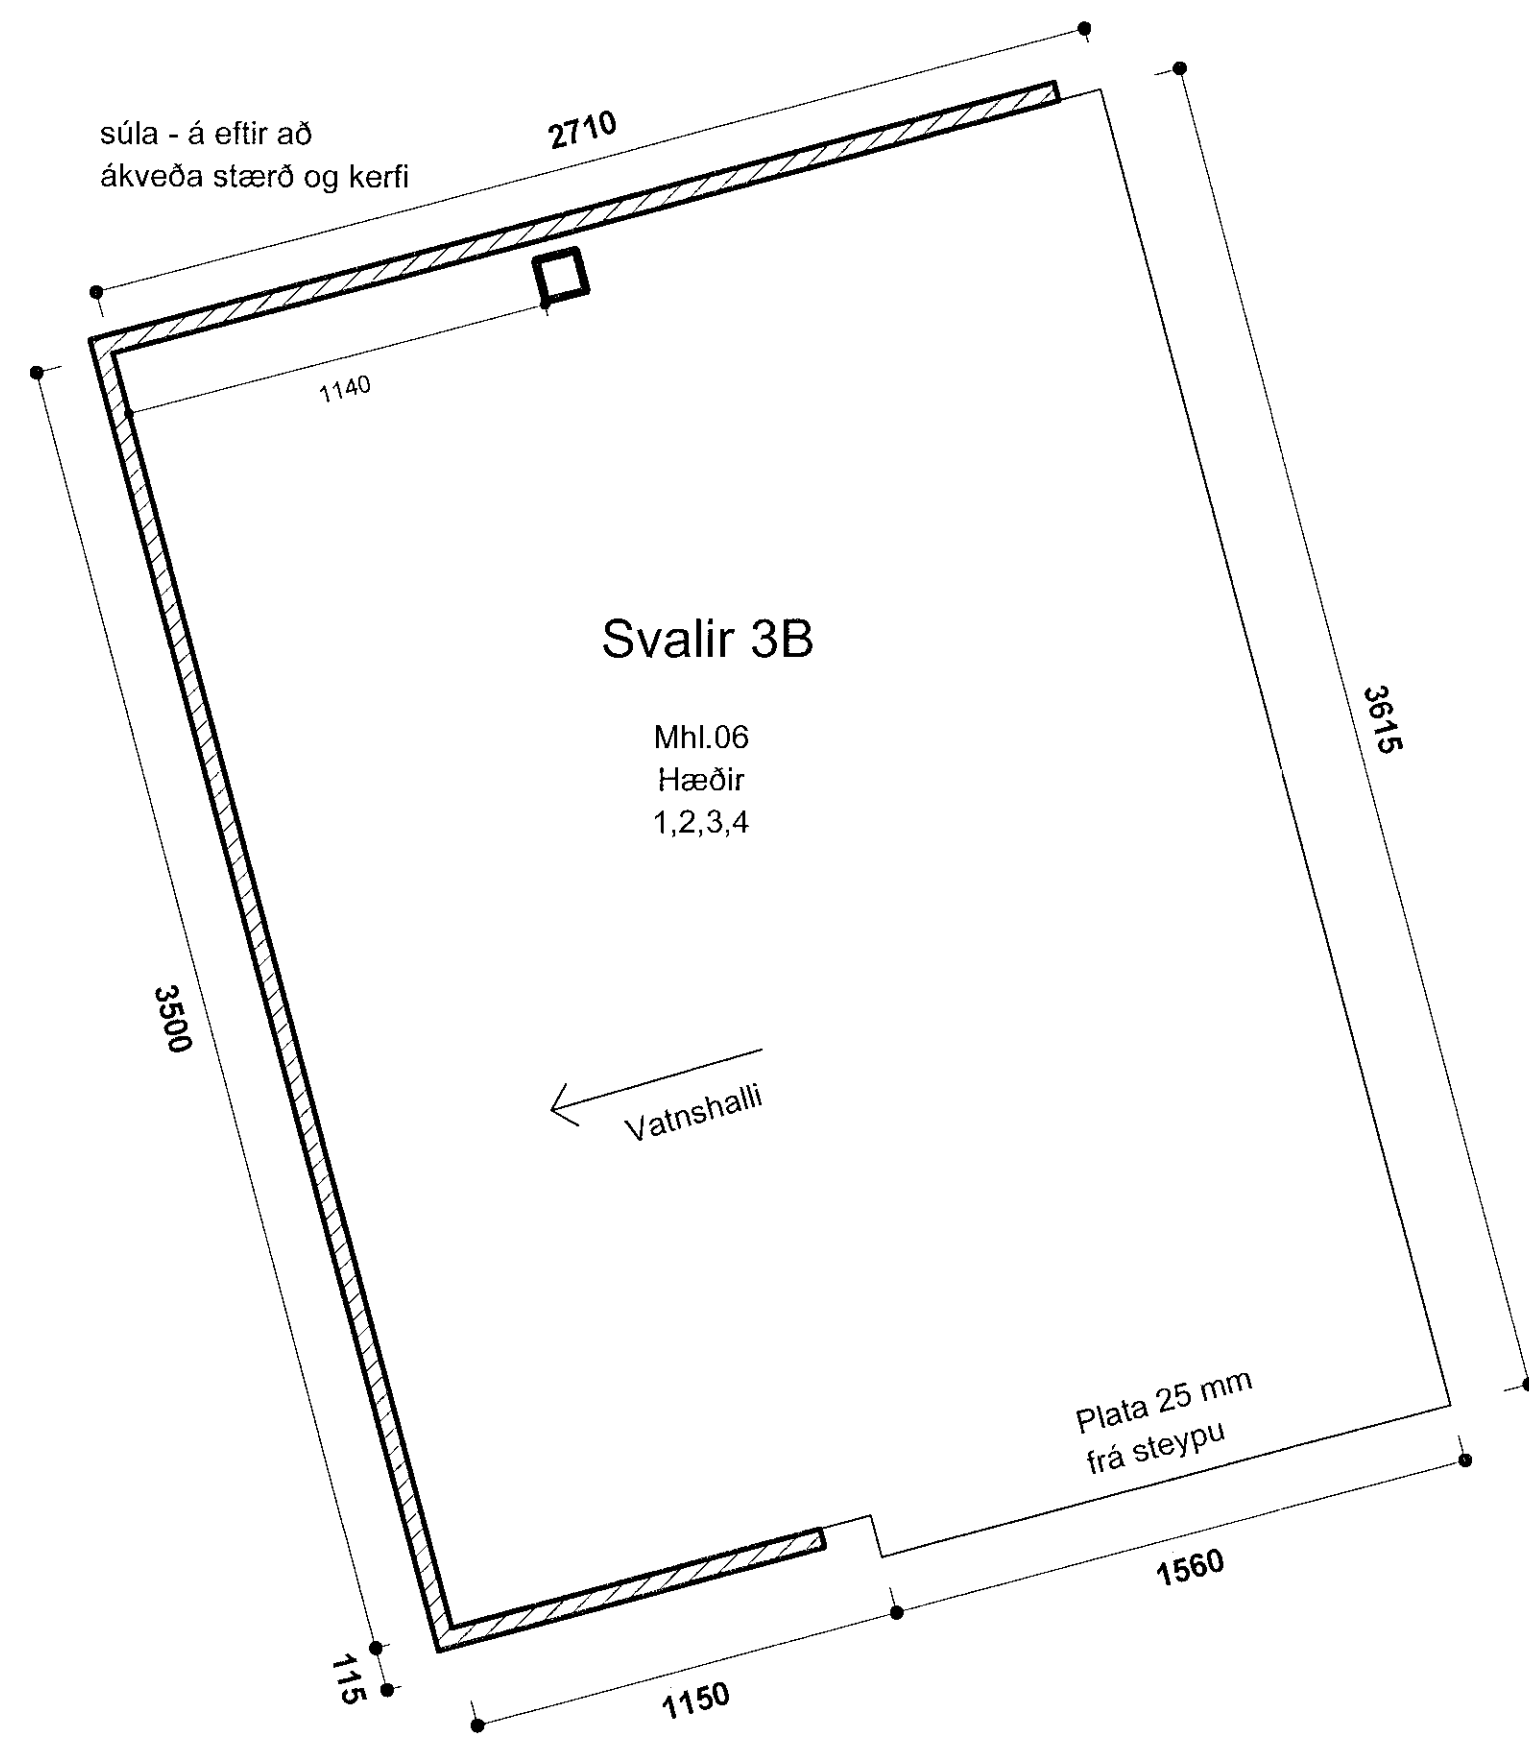


**Svalir 3B mhl.06**  
mkv: 1 : 20

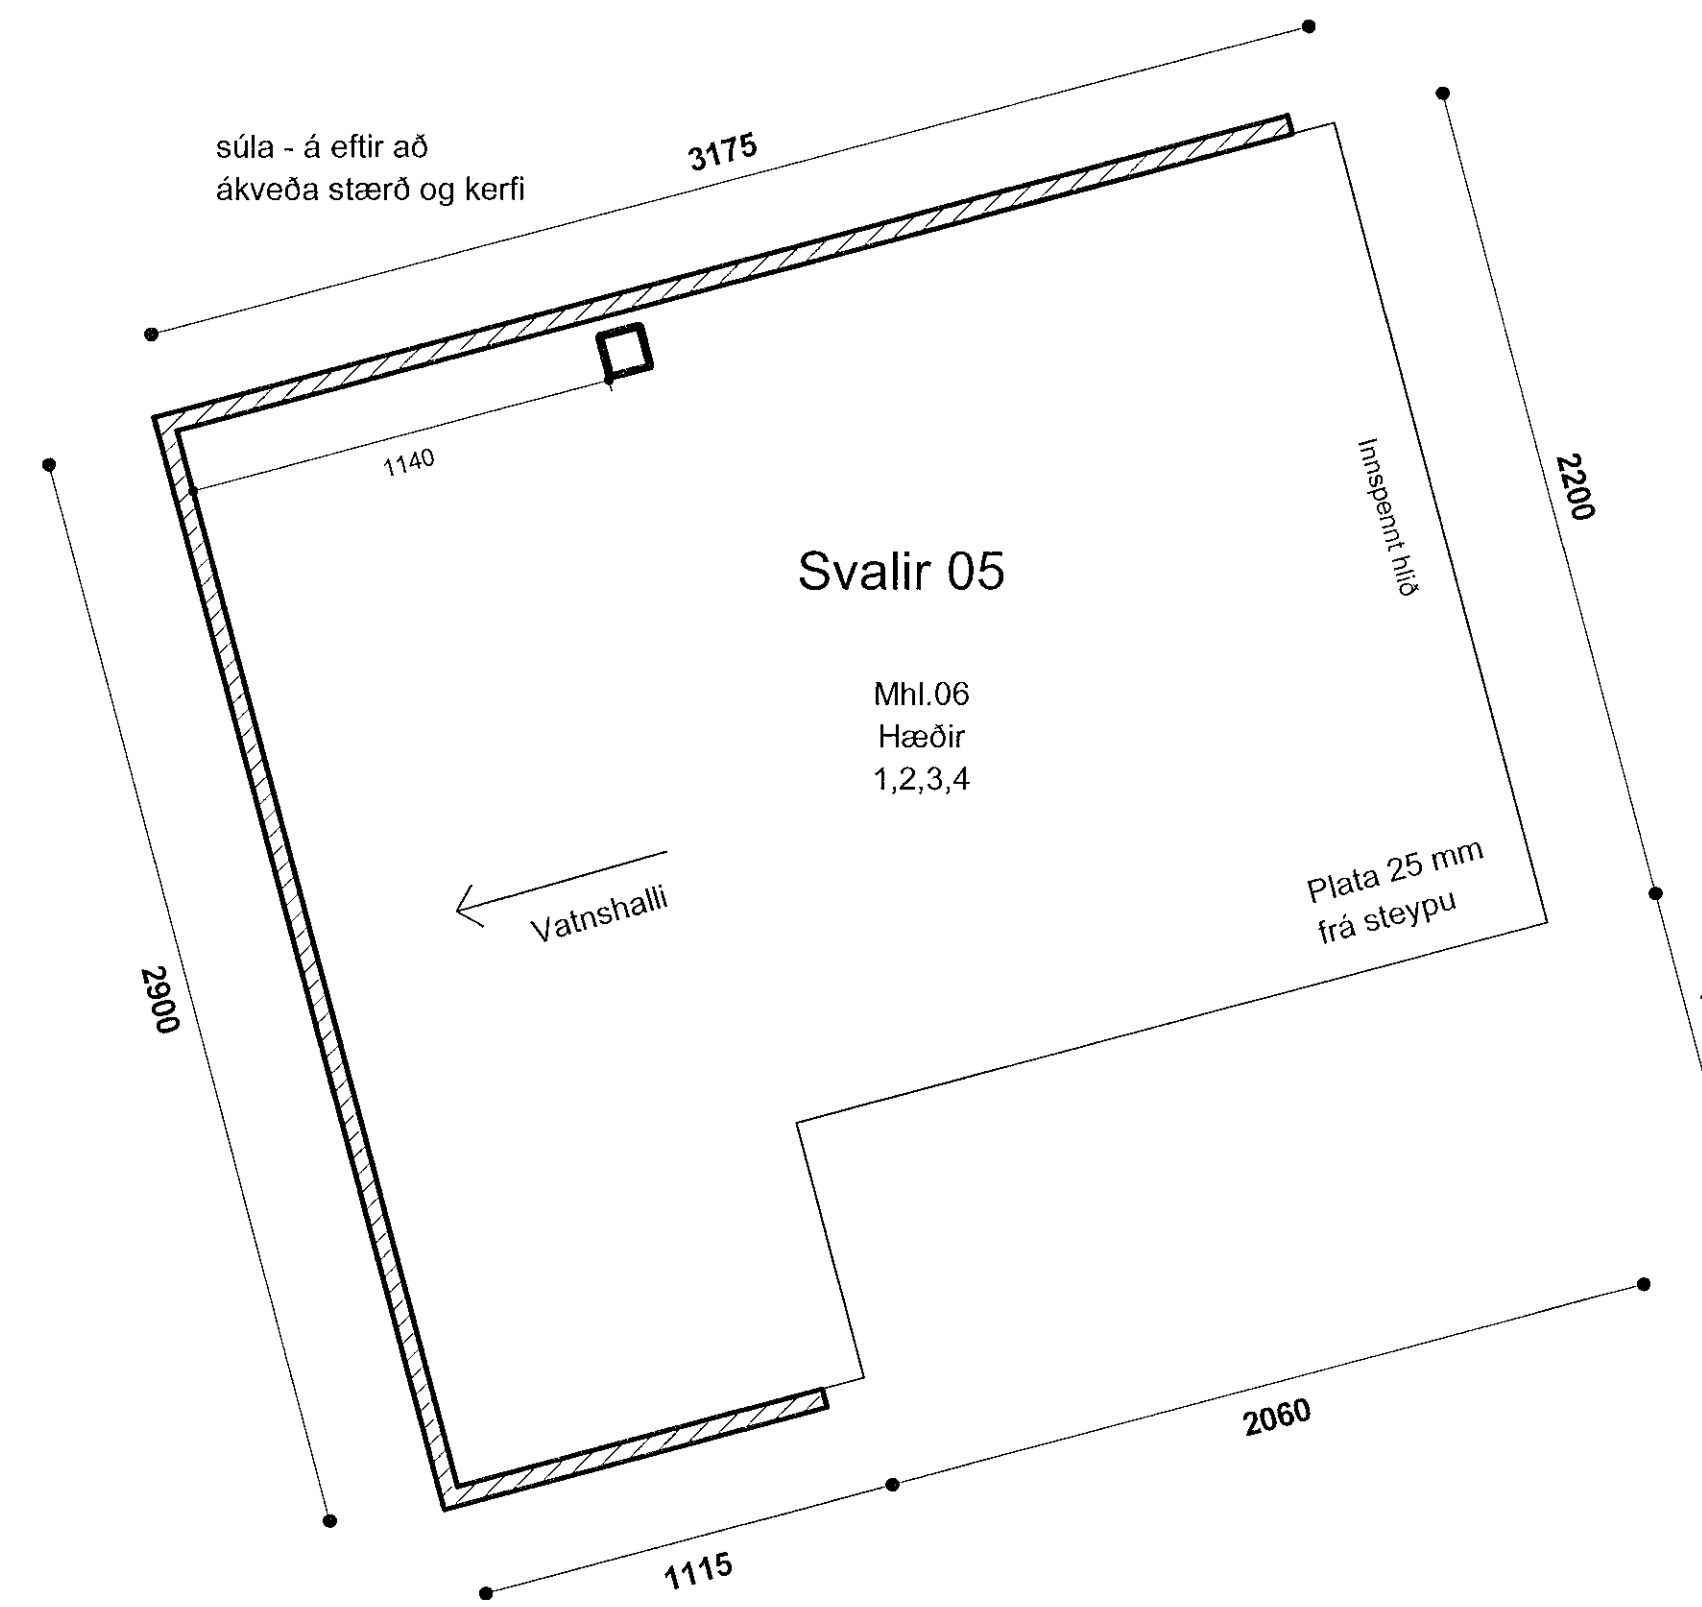

**Svalir 5 mhl.06**  
mkv: 1 : 20


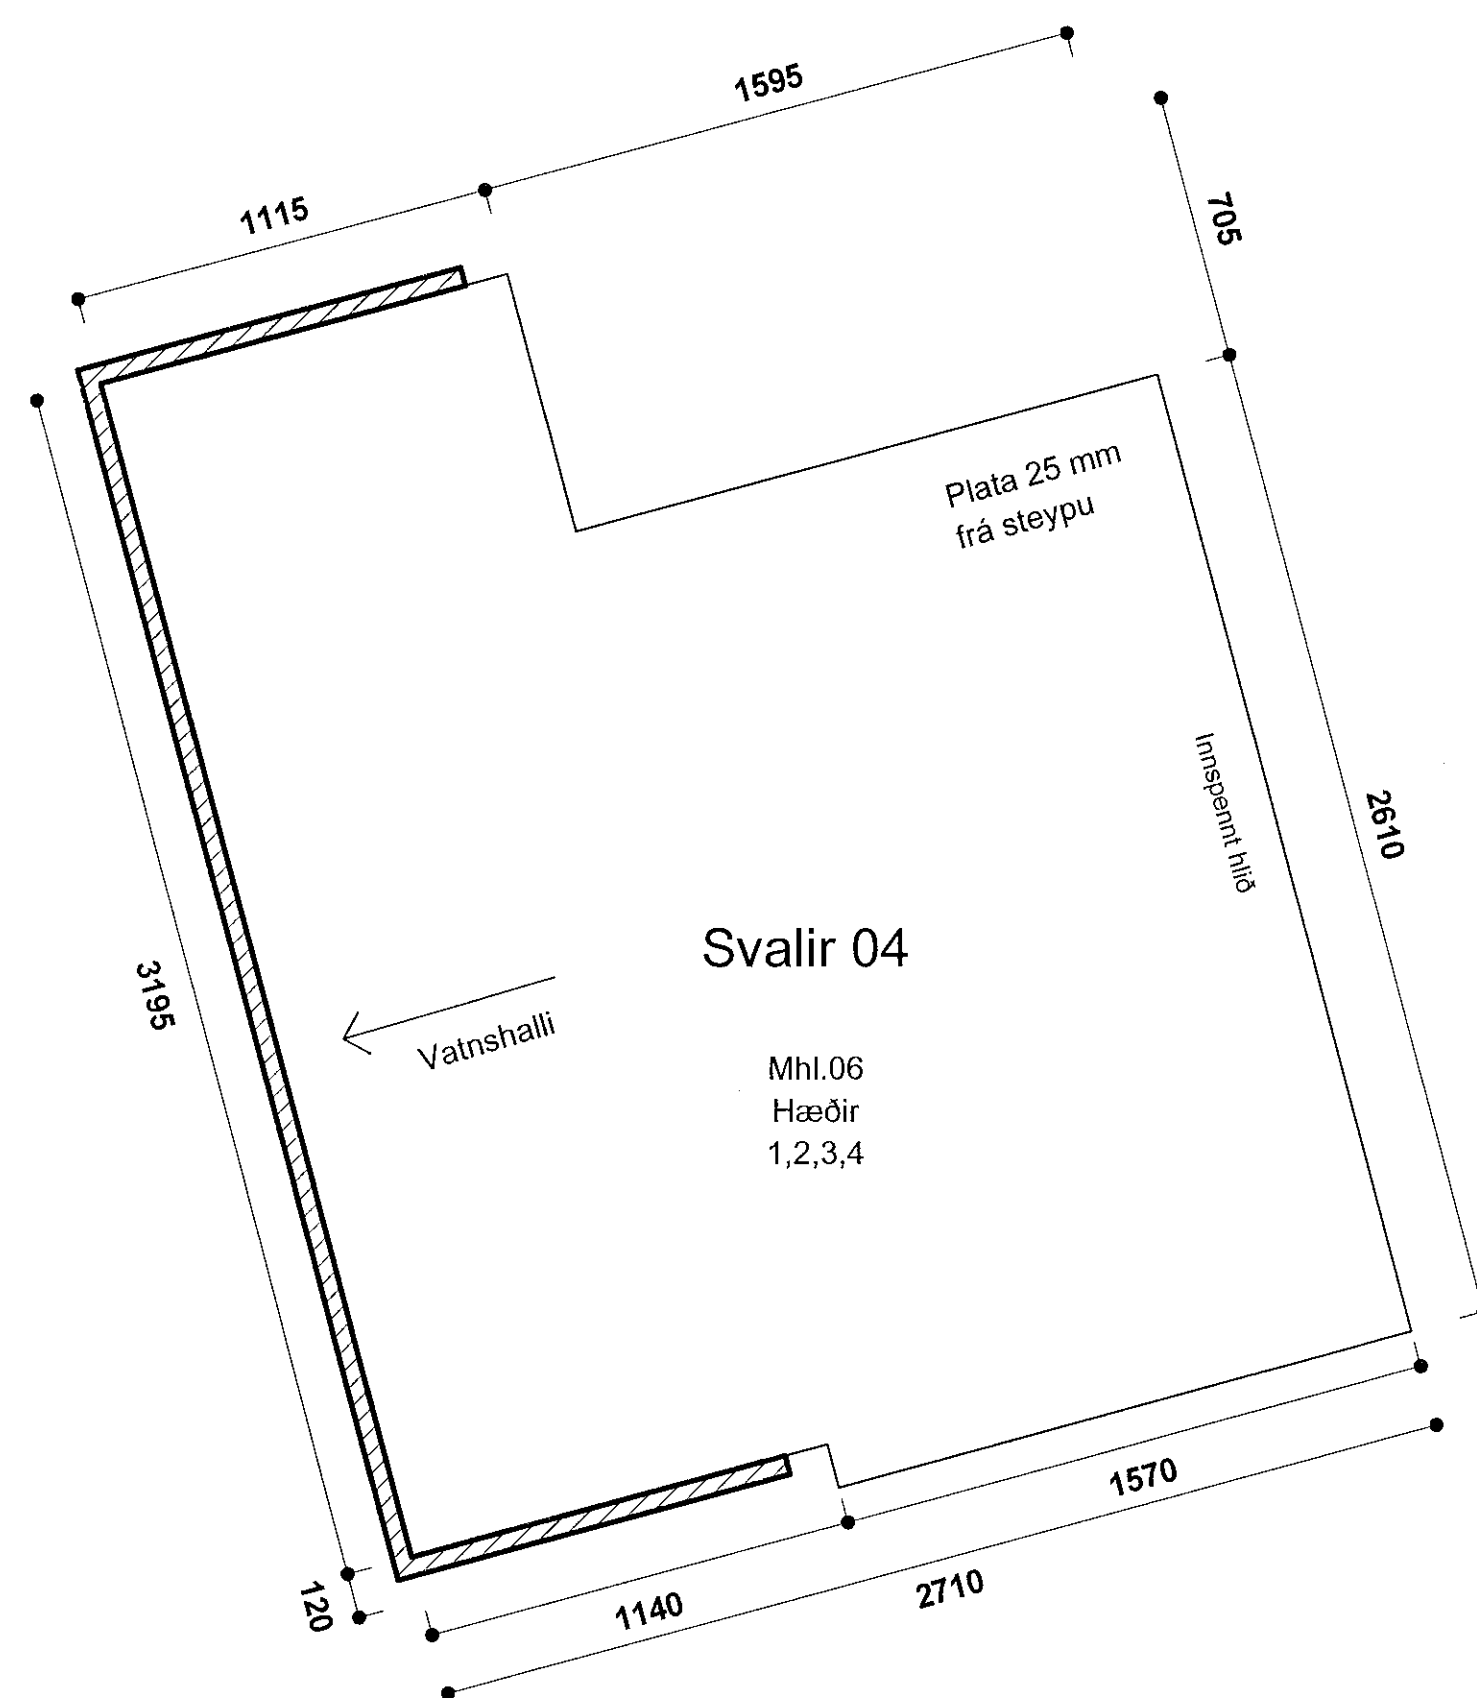


**Svalir 4 mhl.06**  
mkv: 1 : 20

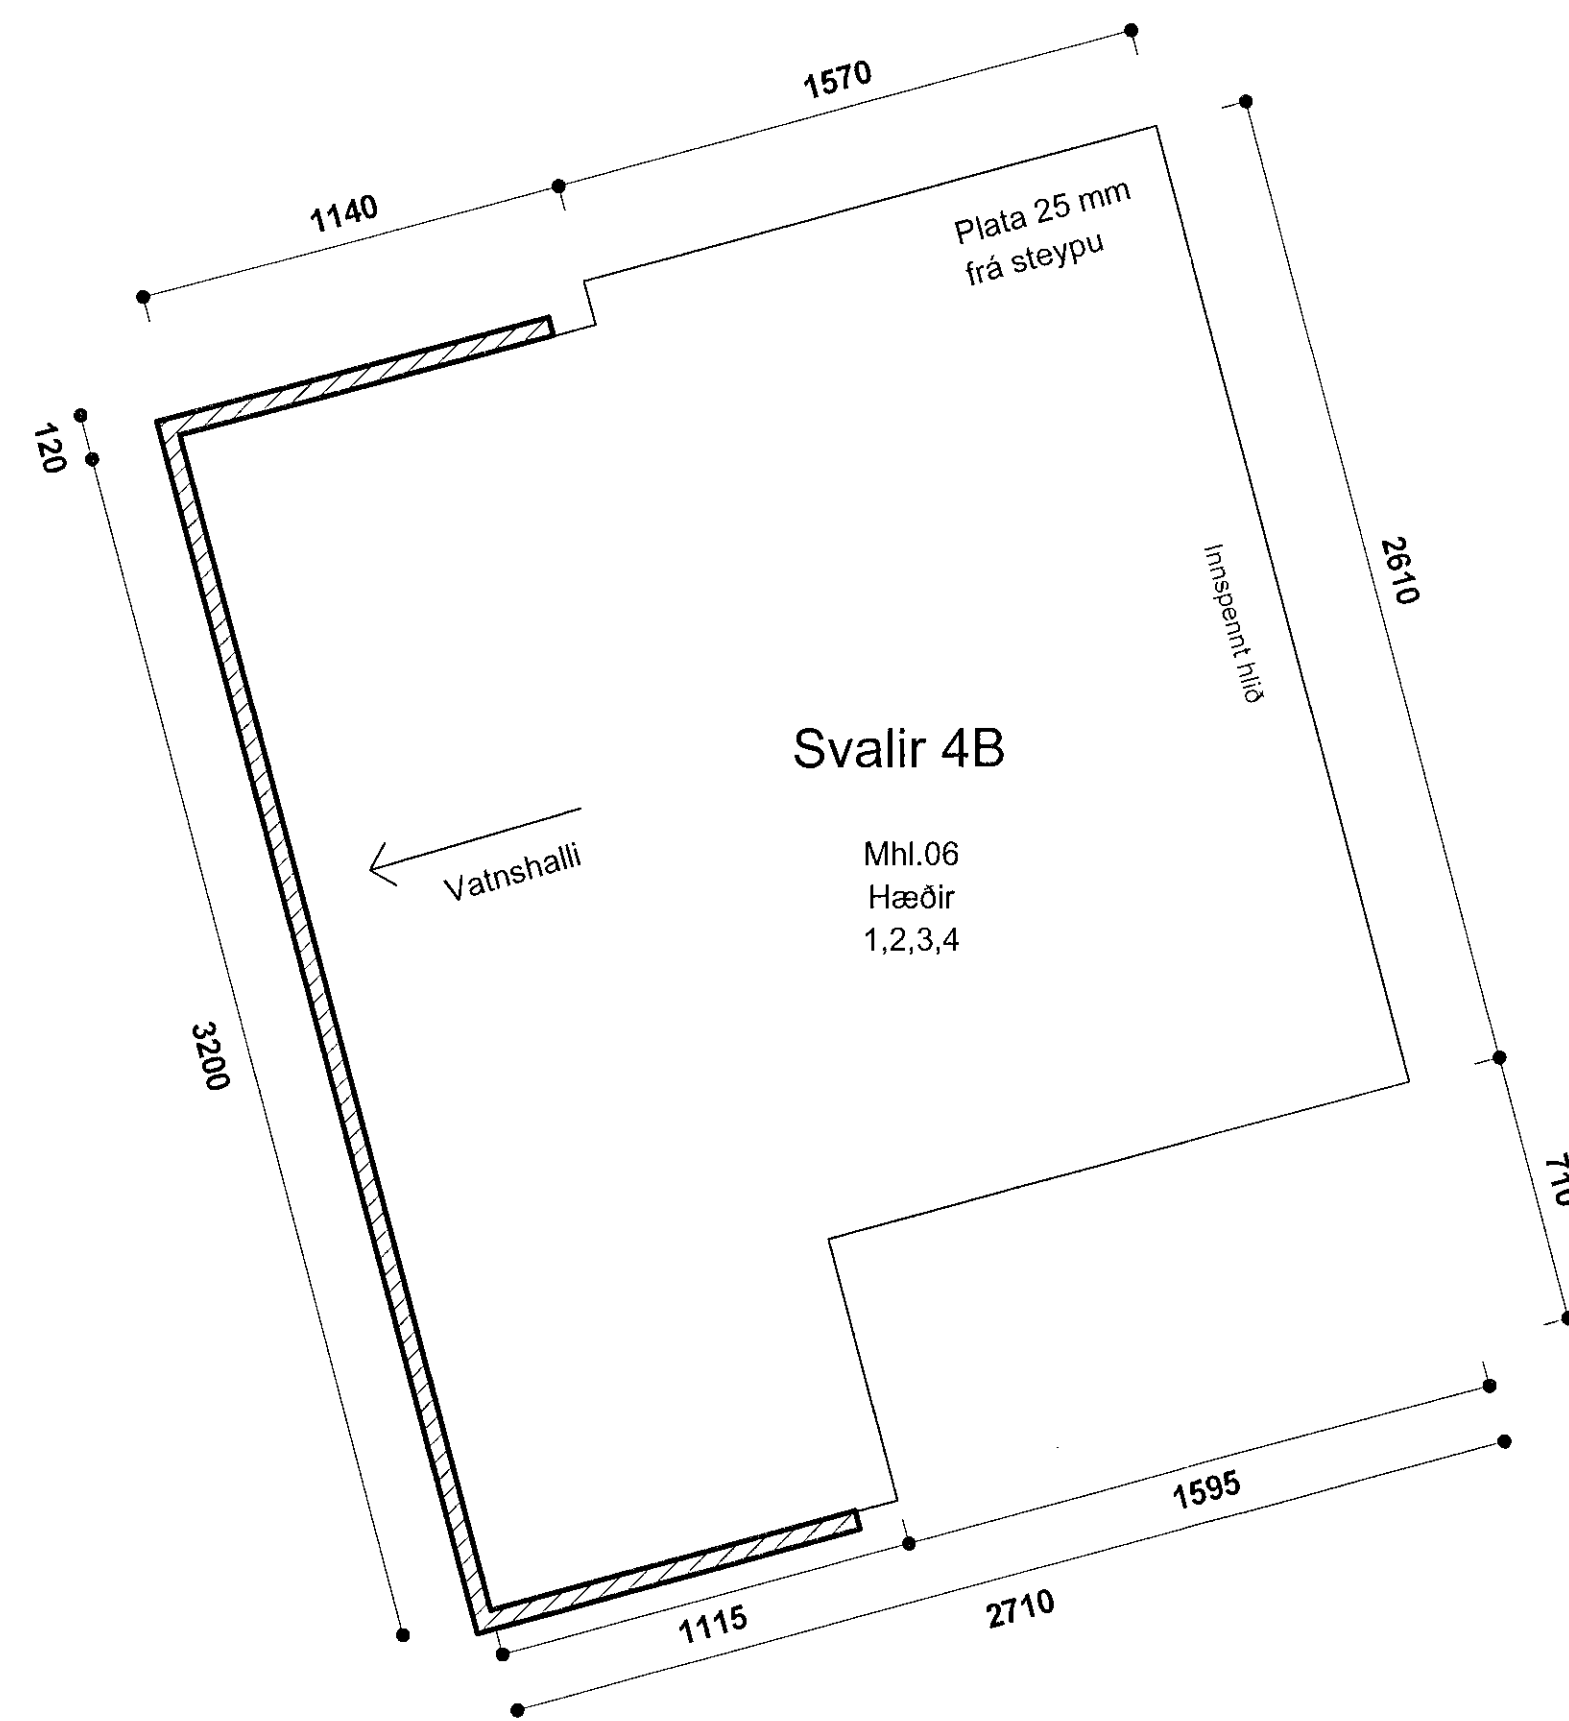

**Svalir 4B mhl.06**  
mkv: 1 : 20


Samþykkt þann  
01. ágú. 2023  
fh. byggingarfulltrúans í Hafnarfirði  
Róbert A. Róbertsson

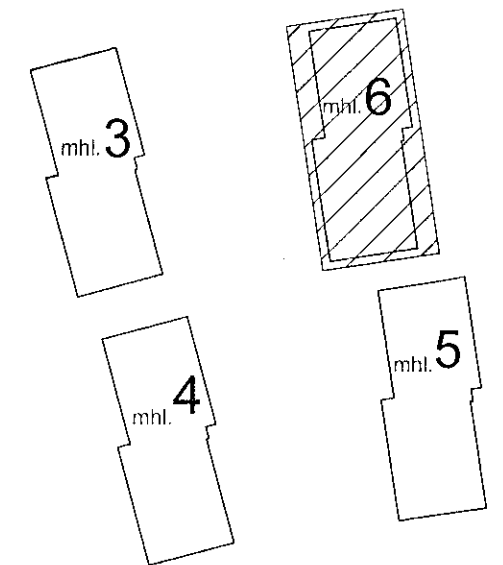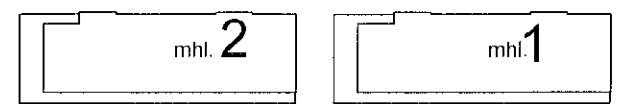

nr.	stk
03	3
3B	3
04	3
4B	3
05	3
<b>Samtals</b>	<b>15</b>

VERKTEIKNINGAR SKV. SAMÞYKKTUM  
ADALUPPDRATTUM ÞANN: 14.12.2022

BREYTINGAR

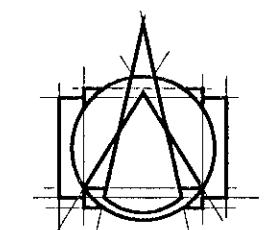

**T.ark**  
ARKITEKTAR  
HÁTÚNI 2b - 105 REYKJAVÍK  
SÍMI: 540 5700  
tark@tark.is - www.tark.is

VERKHEITI  
**Áshamar 12-26**  
Fjölbýlishús, mhl.06  
Verkeikningar

VERK  
**Svalir - Áshamar 26 - mhl.06**

MÁL: 1 : 20 / A1  
MÁNNAD: AA  
YFIRFARID: ISC  
VERKNUMER: 753-261

DAGS: 01.06.2023  
TEIKNAD: GE,BS

FL. TEIKNINGANUMER. GTC

04 **2.13-08**

SAK. Róbert A. Róbertsson  
AUKMÁL MAA SAMARK KL. 060181-5429

Öll skýring og afrit teikninga, að hluta eða heild, er háð samþykki höfundara, skv. ákveðnum höfundalaga.