




Samþykkt þann
01. ágú. 2023
fr. Byggingarfulltrúans í Hafnarfirði
Róbert A. Róbertsson

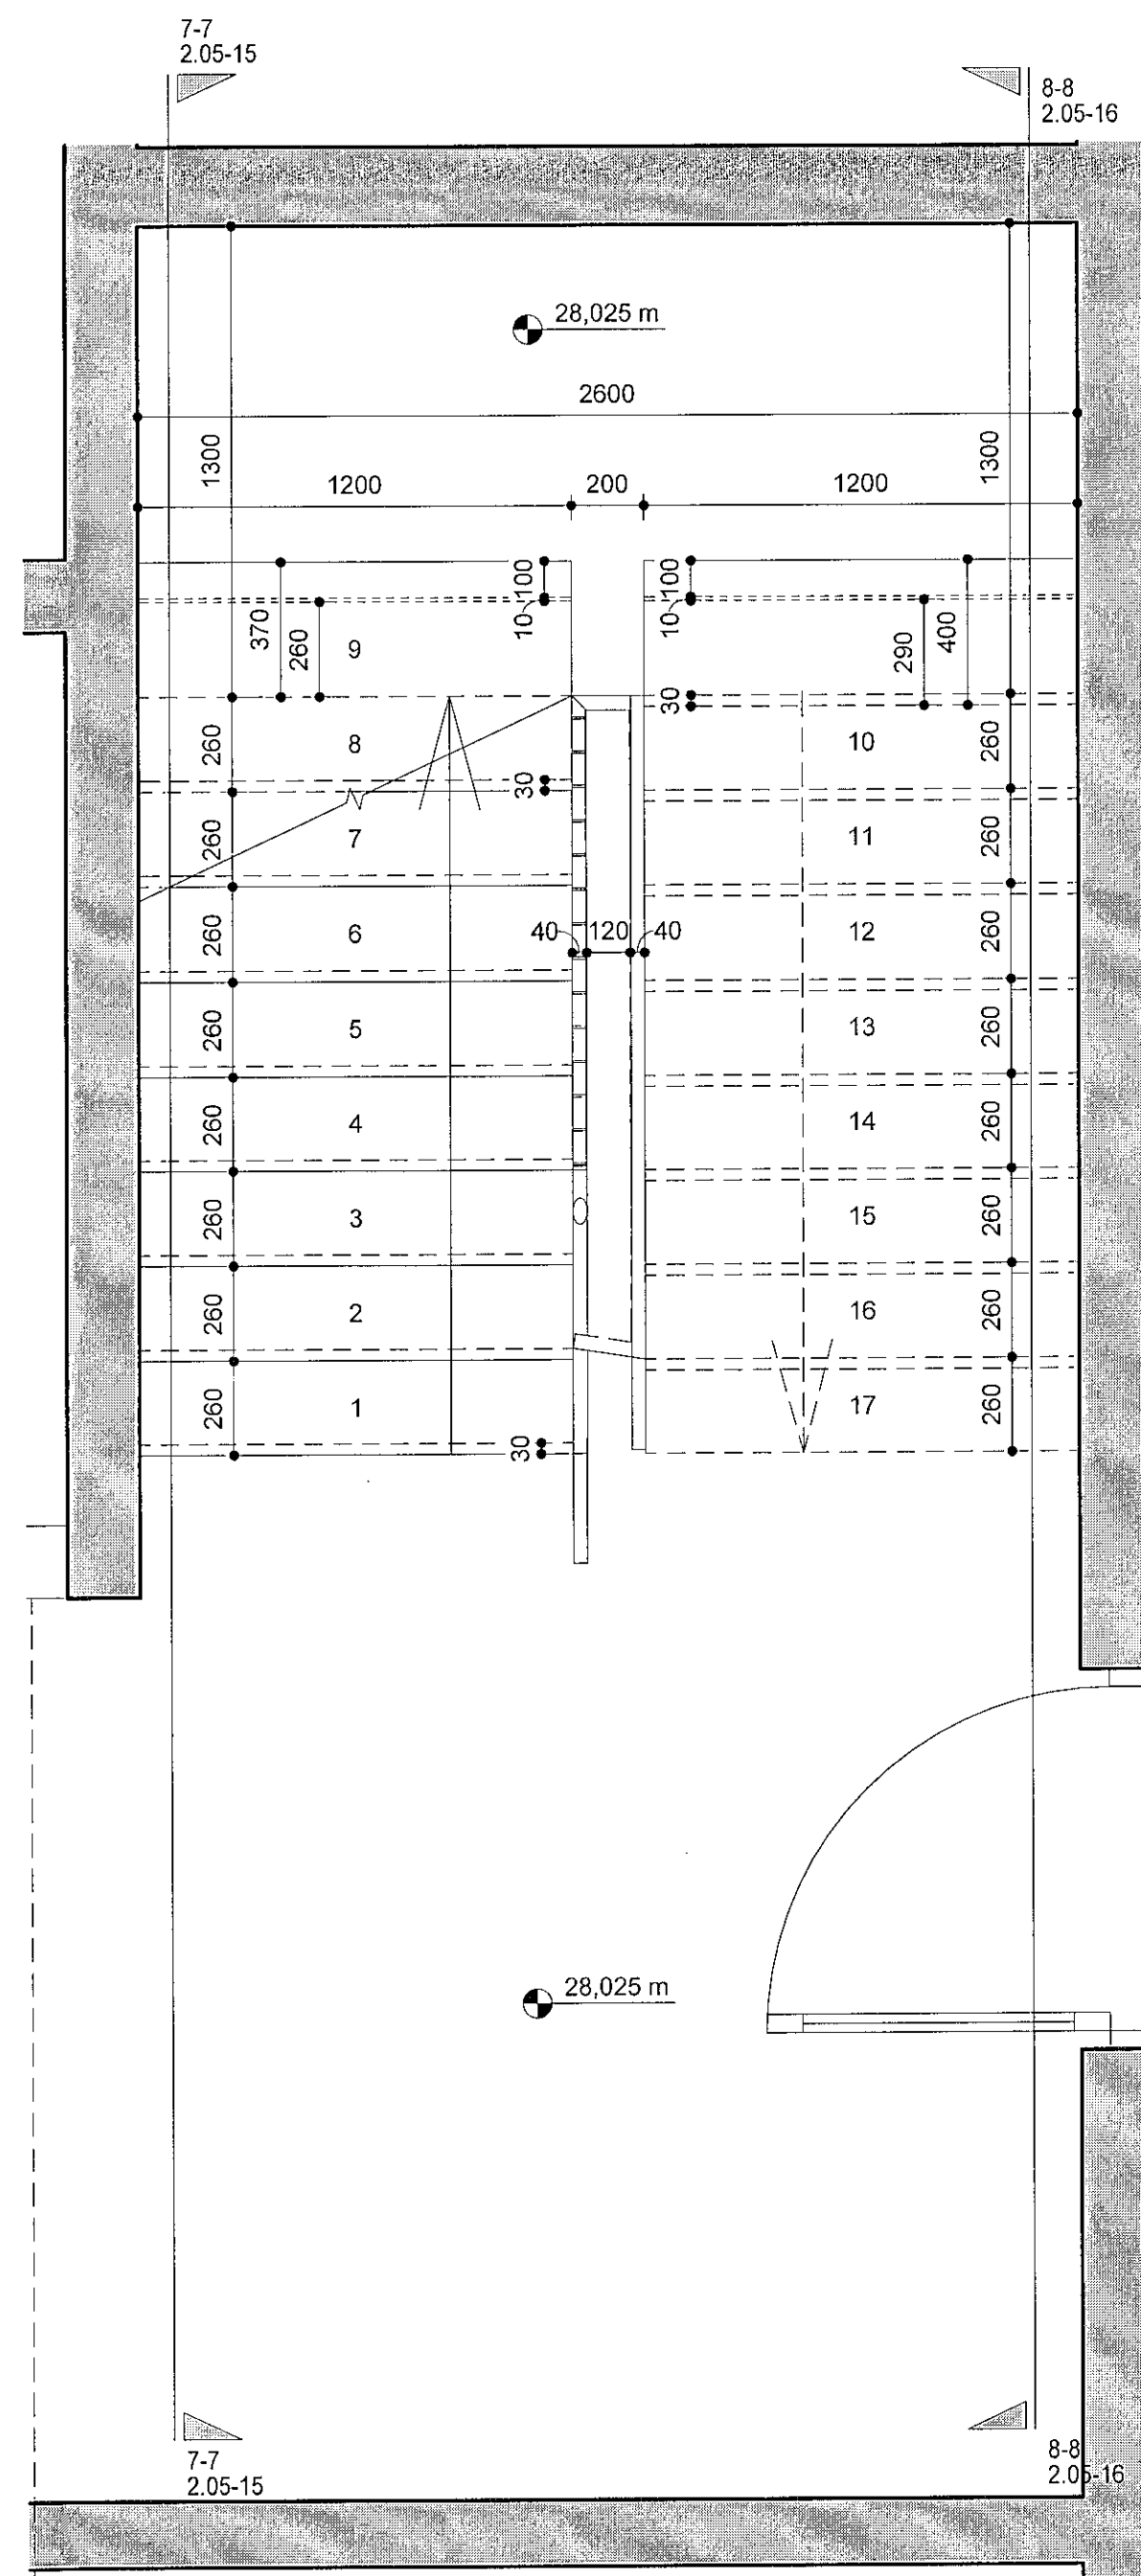


Stigi kjallari, Áshamar 26
mkv: 1 : 20

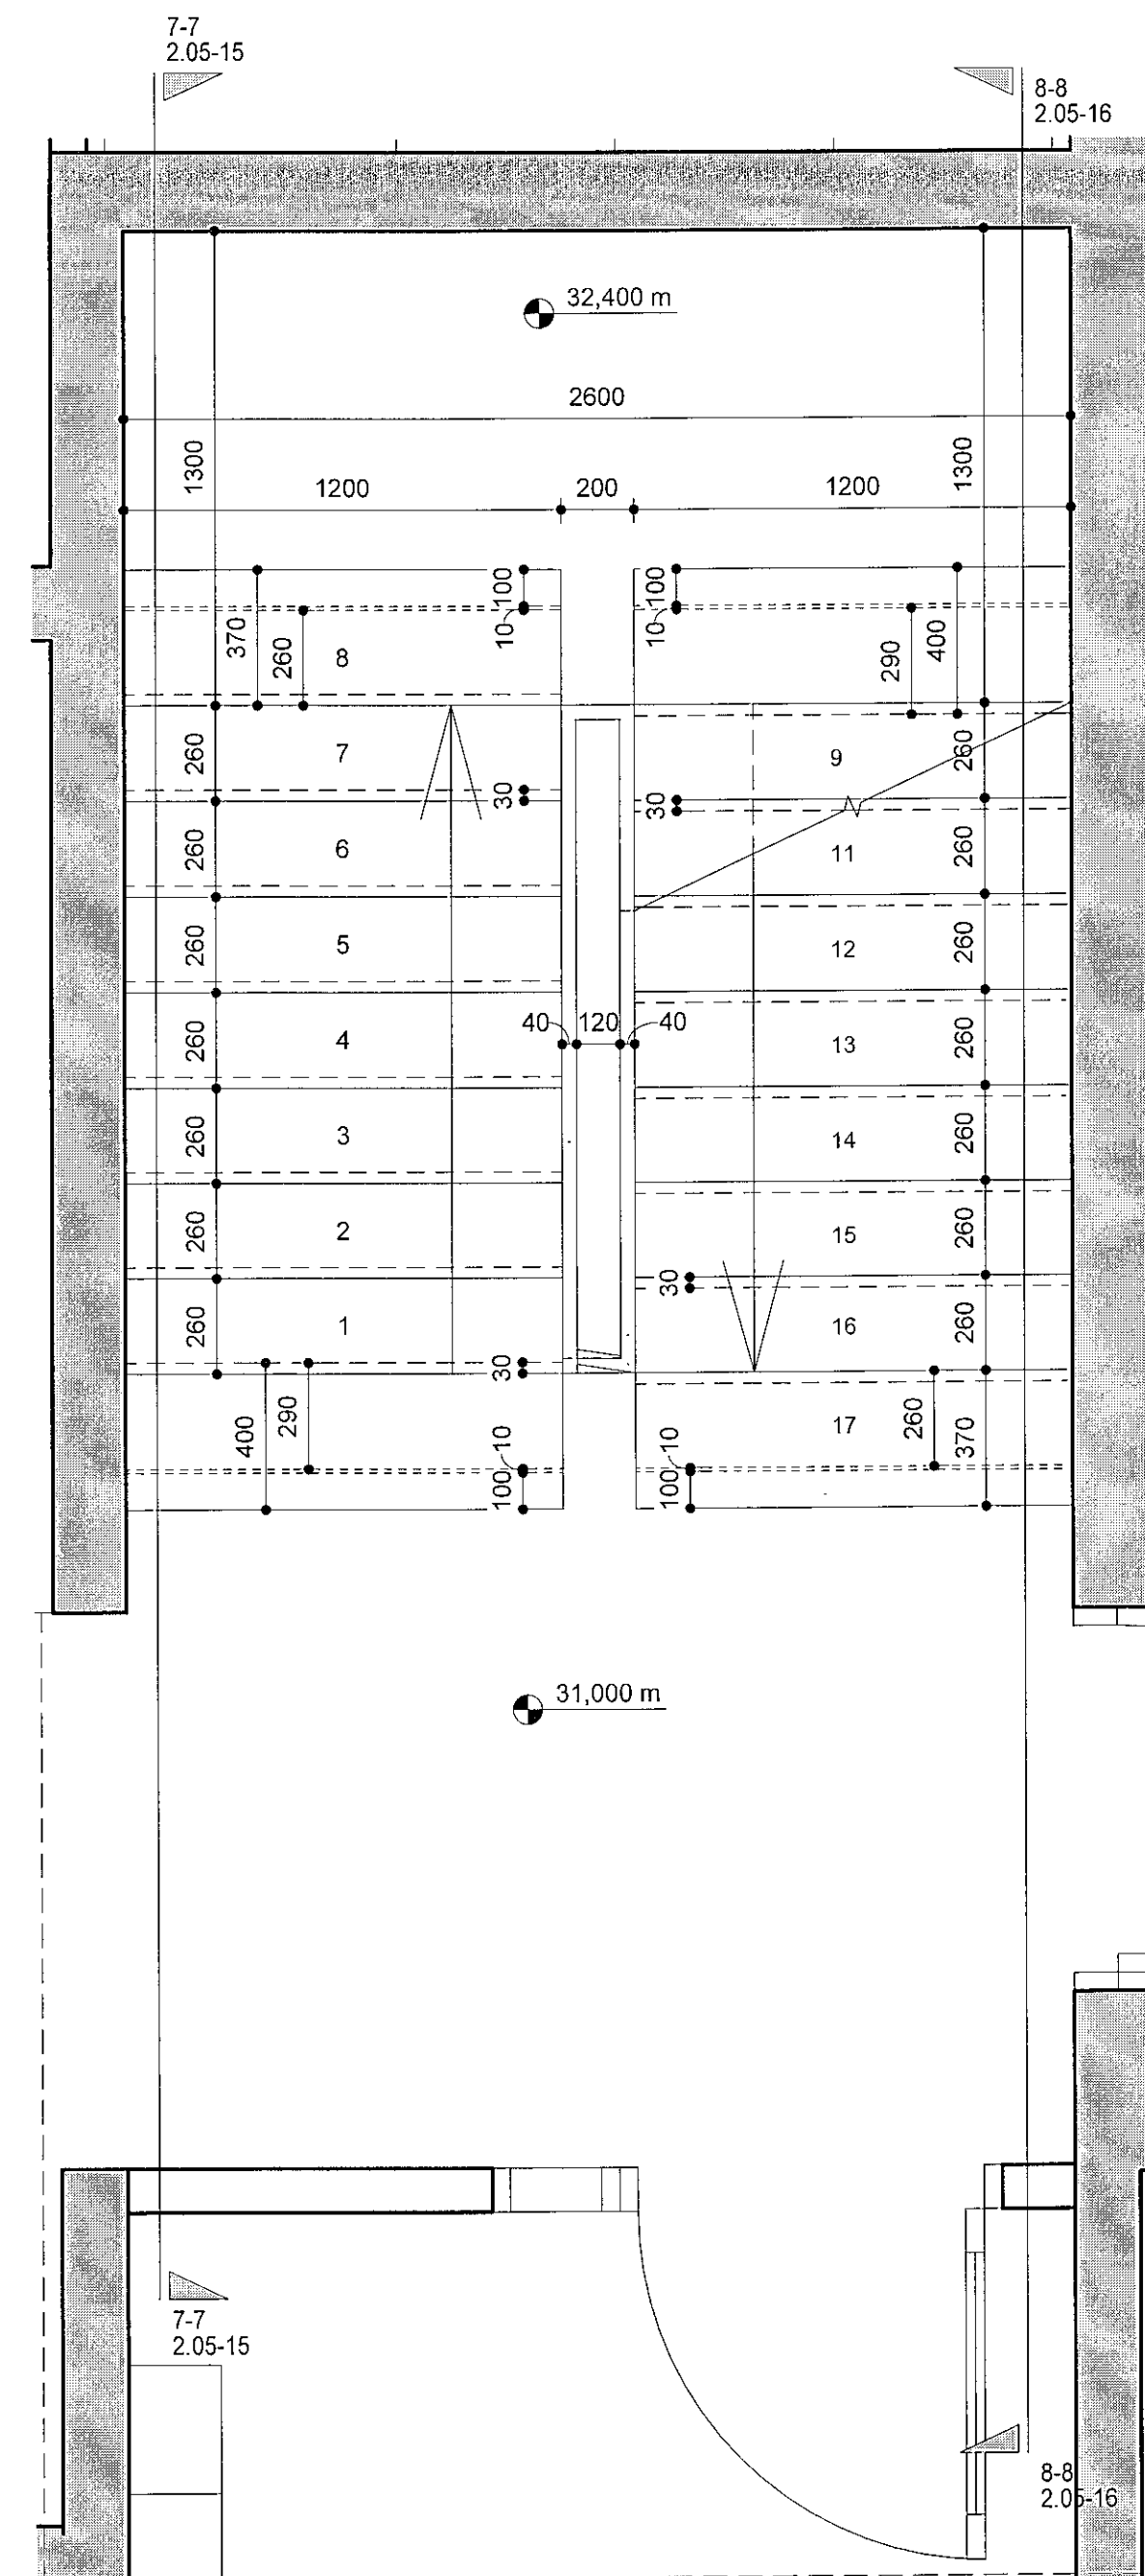

Stigi 1.hæð, Áshamar 26
mkv: 1 : 20

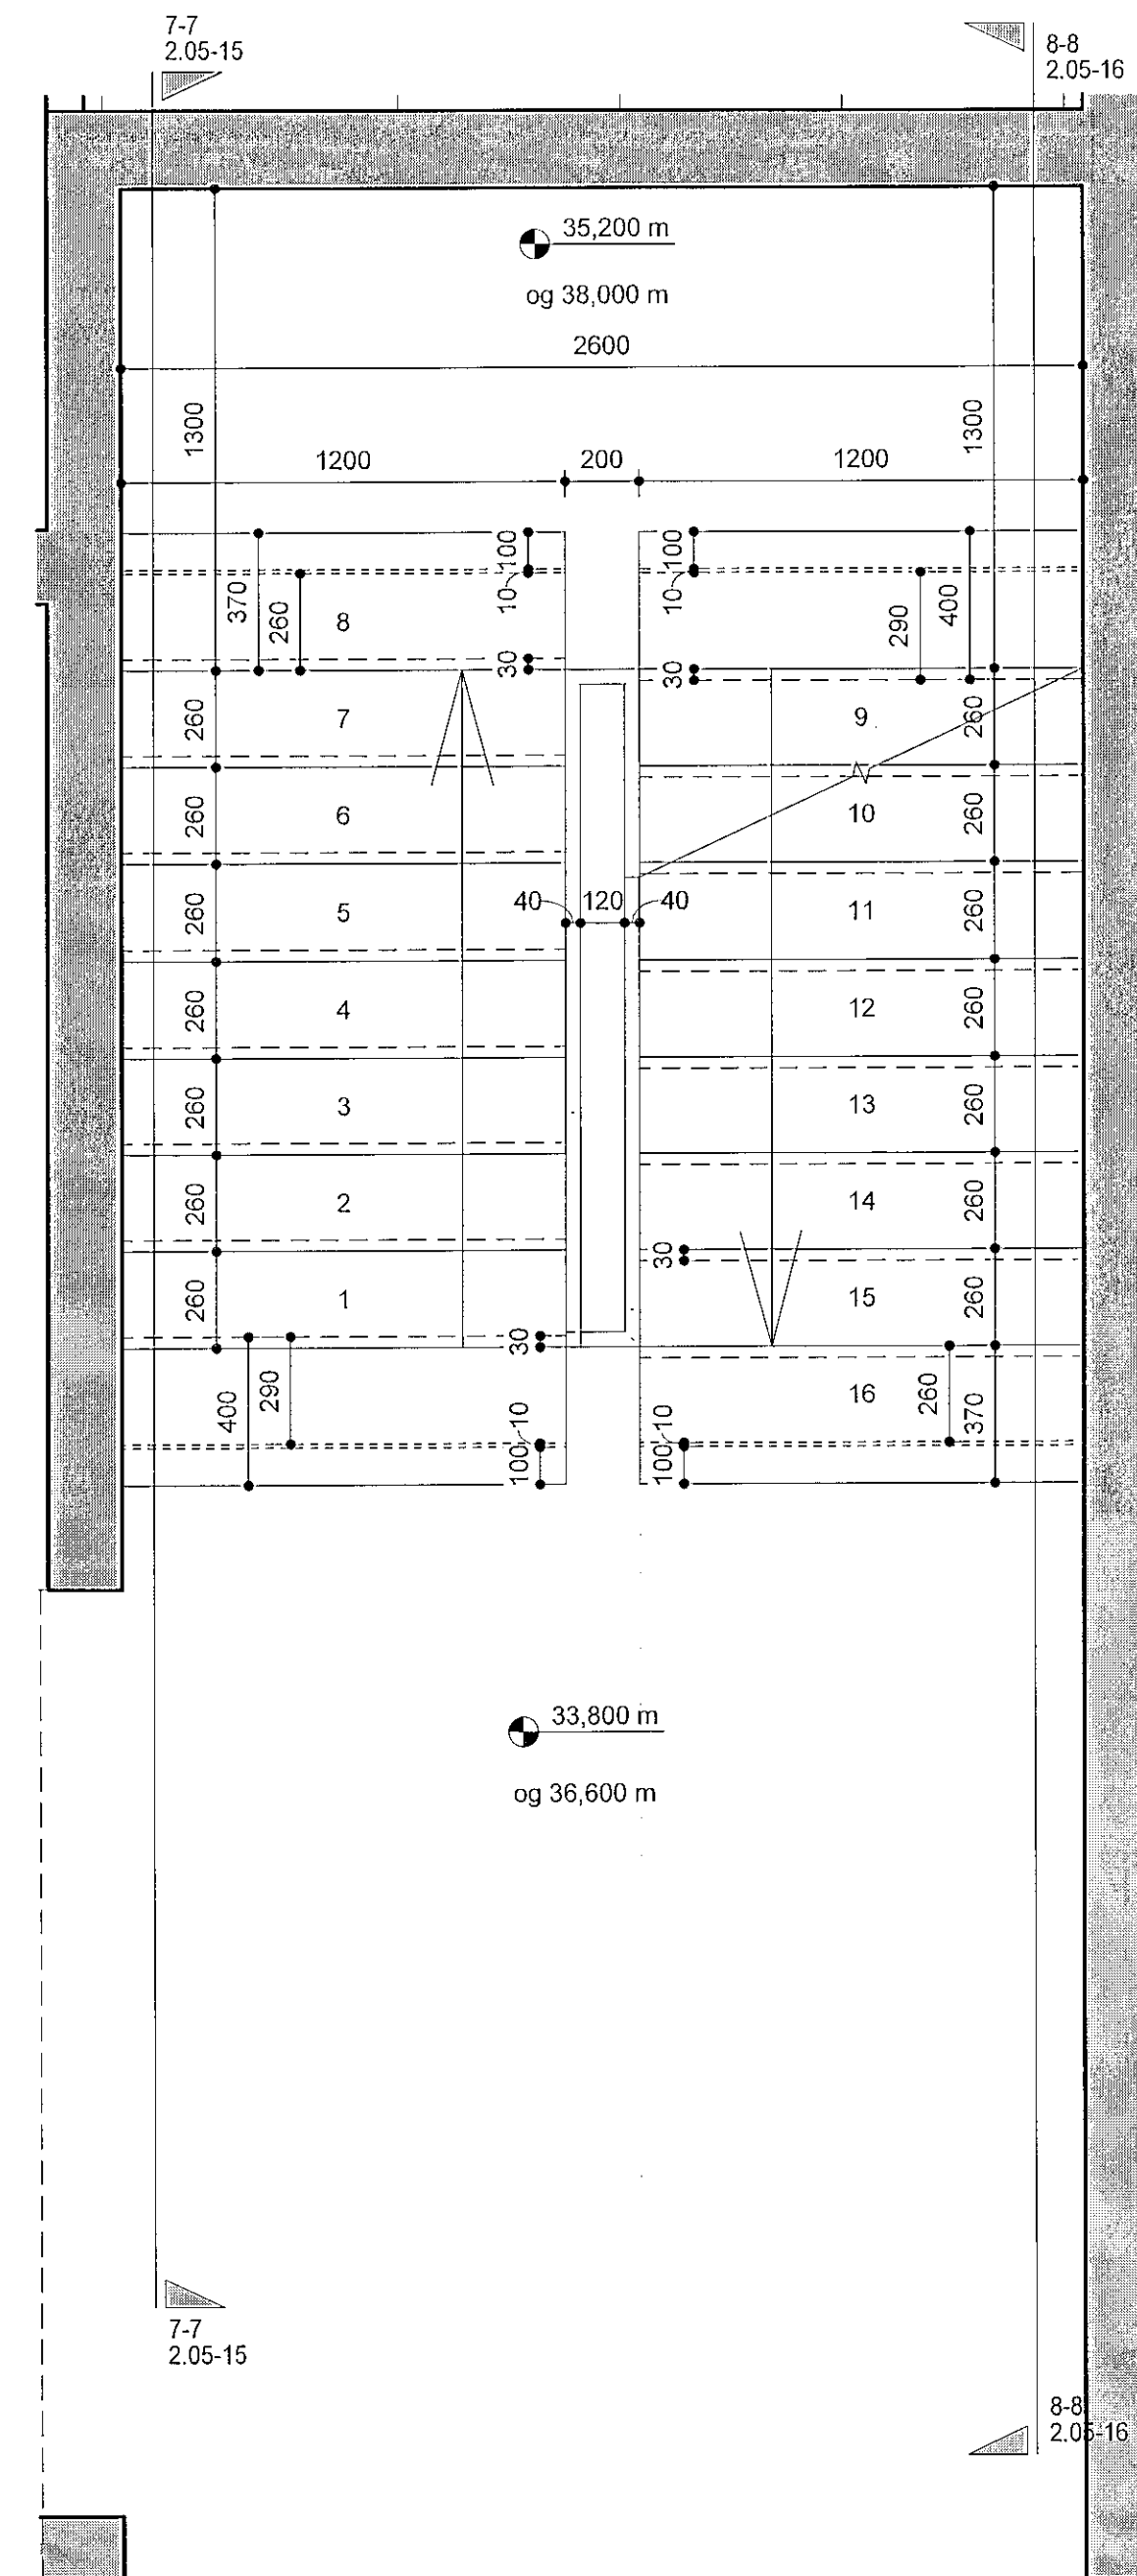


Stigi 2.-3.hæð, Áshamar 26
mkv: 1 : 20

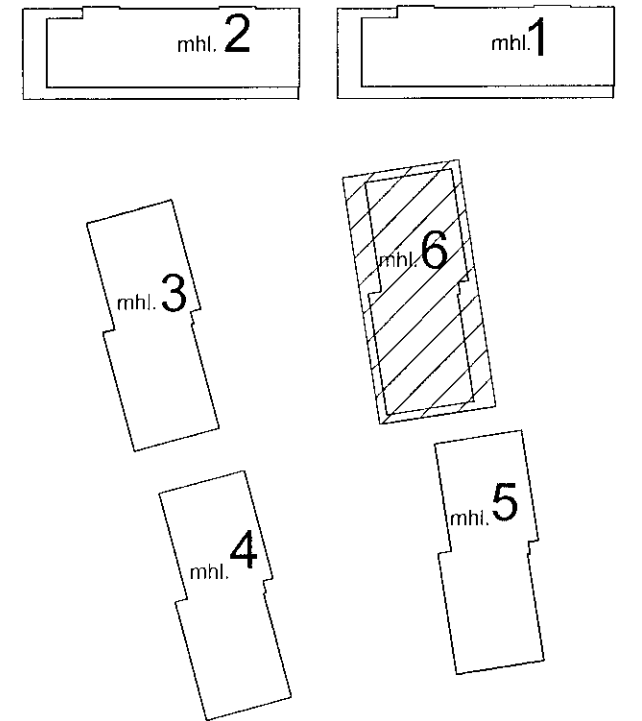

VERKTEIKNINGAR SKV. SAMÞYKKTUM
ADALUPPRÁTTUM ÞANN: 14.12.2022

BREYTINGAR

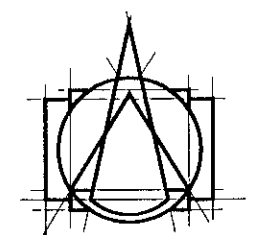

T.ark
ARKITEKTAR
HÁTÚNI 2b - 105 REYKJAVÍK
Sími: 540 5700
tark@tark.is - www.tark.is

VERKHEITI
Ashamar 12-26
Fjölbýlishús, mhl.06
Verkteikningar

VERK
Stigar kjallari-3.hæð mhl.06

MÁL:
1 : 20 / A1
HÁNNAB:
AA
YFIRSPARIÐ:
ISC
VERKNGMÉR

DAGS:
01.06.2023
TEIKNAD:
GE

753-261 04 2.05-17

Gönguhlutfall stiga
Framstig 260mm
Uppstig 175mm
Innskot 20mm