




Sampykkt þann  
11. jan. 2023  
Robert A. Robertsson

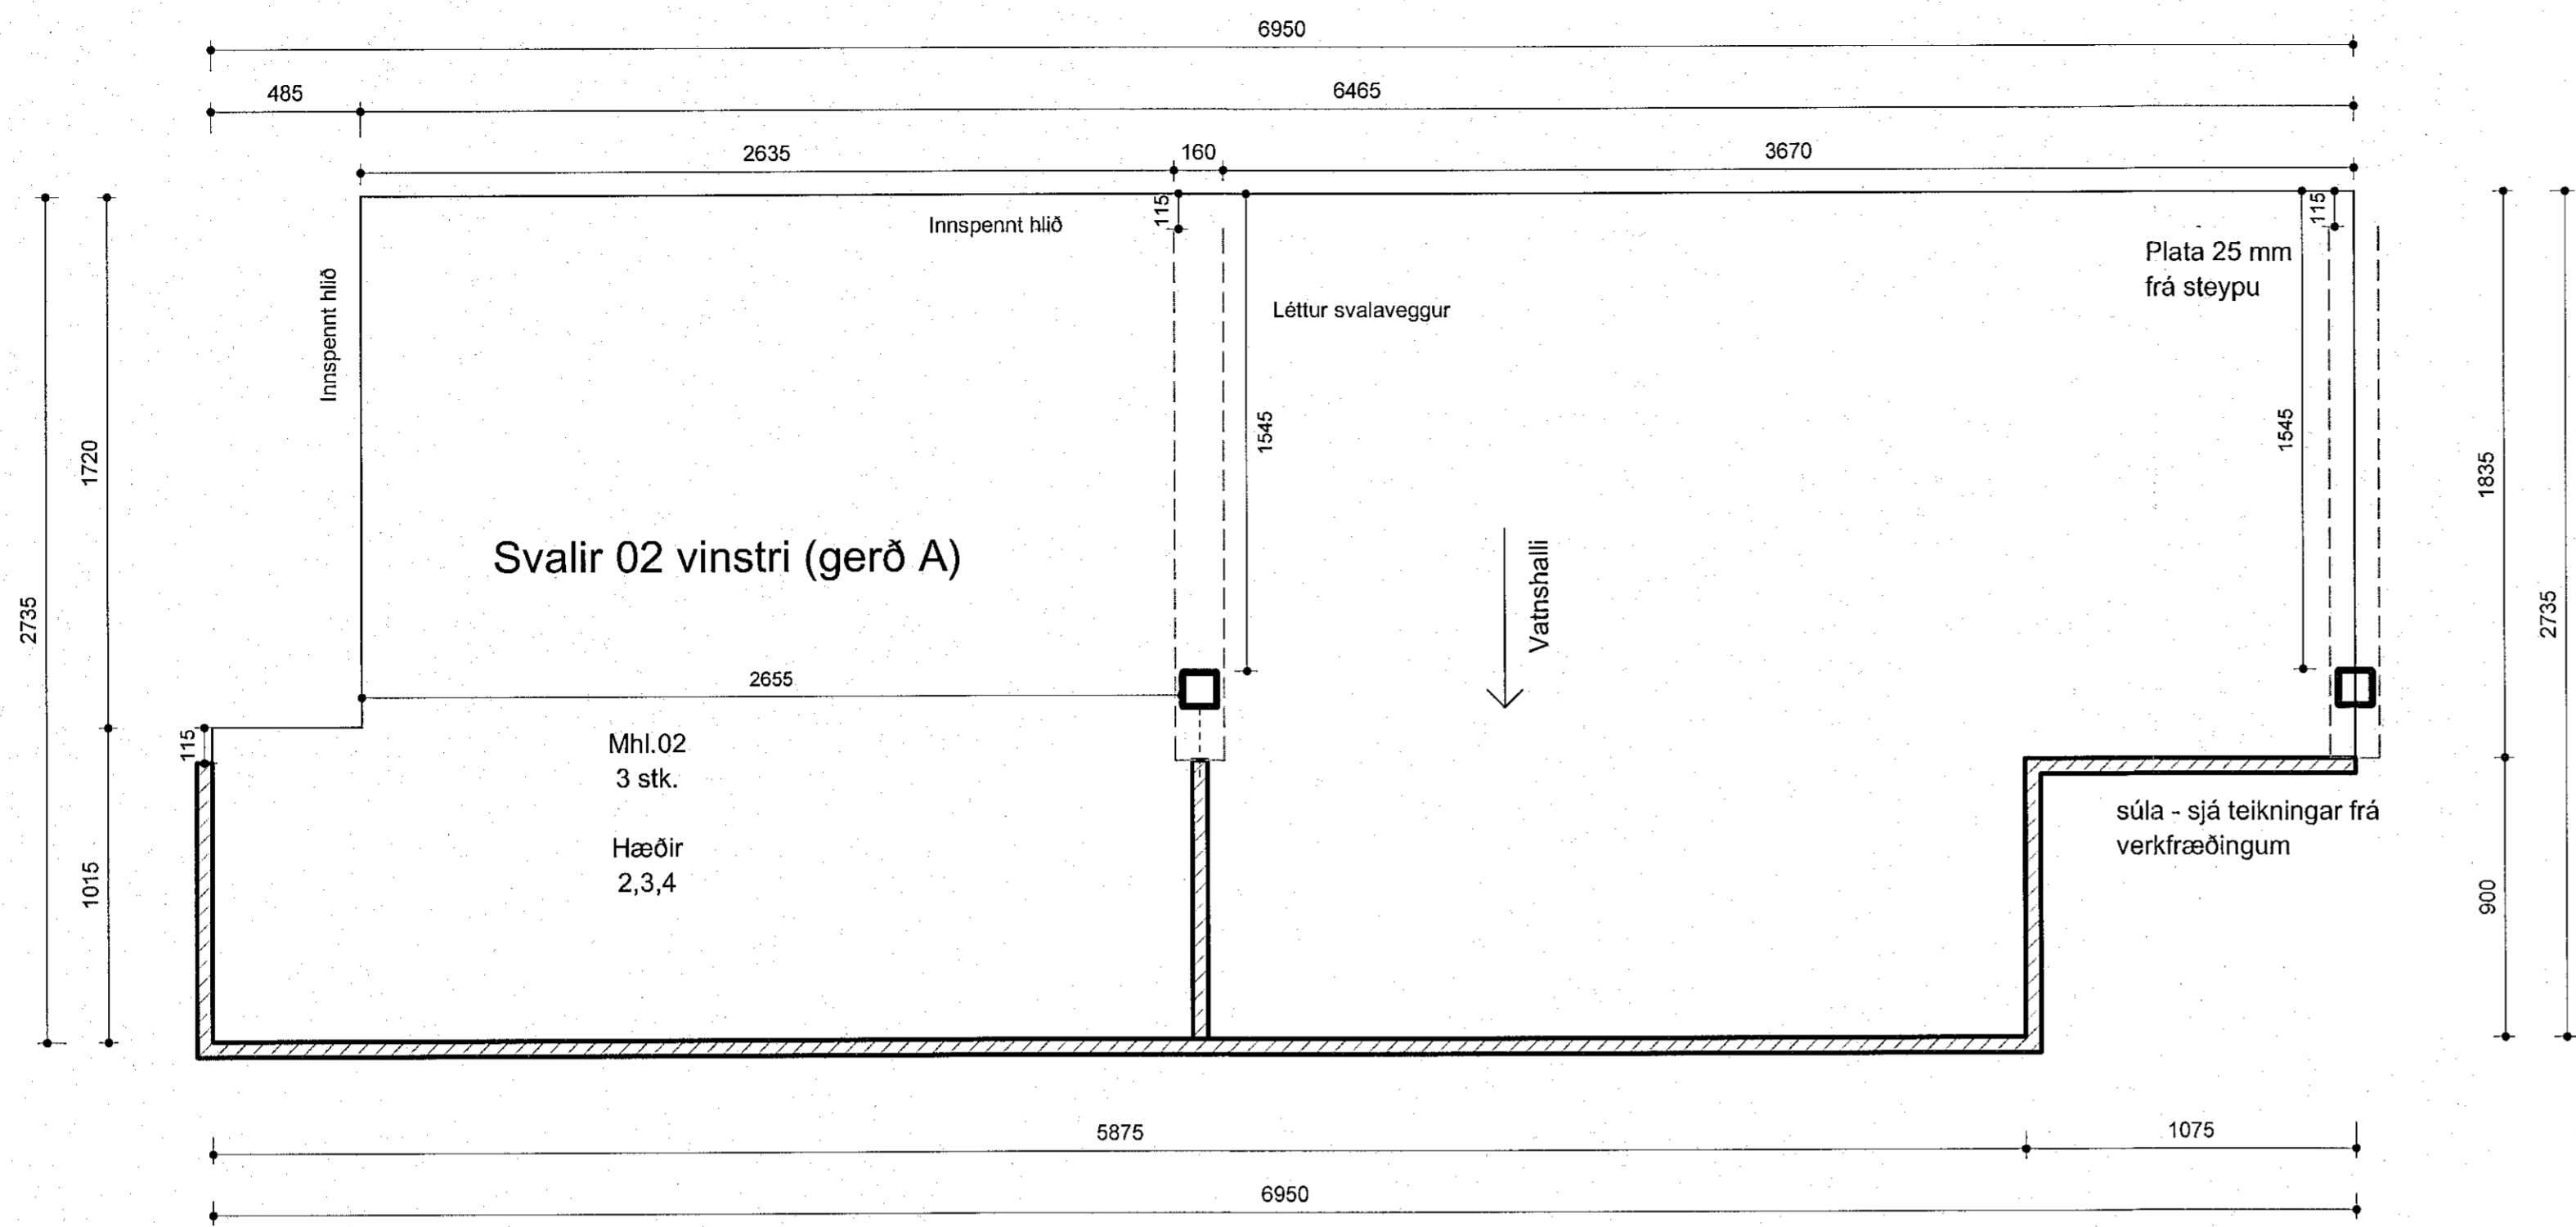

**Svalir 02 vinstri mhl.02**  
mkv: 1 : 20

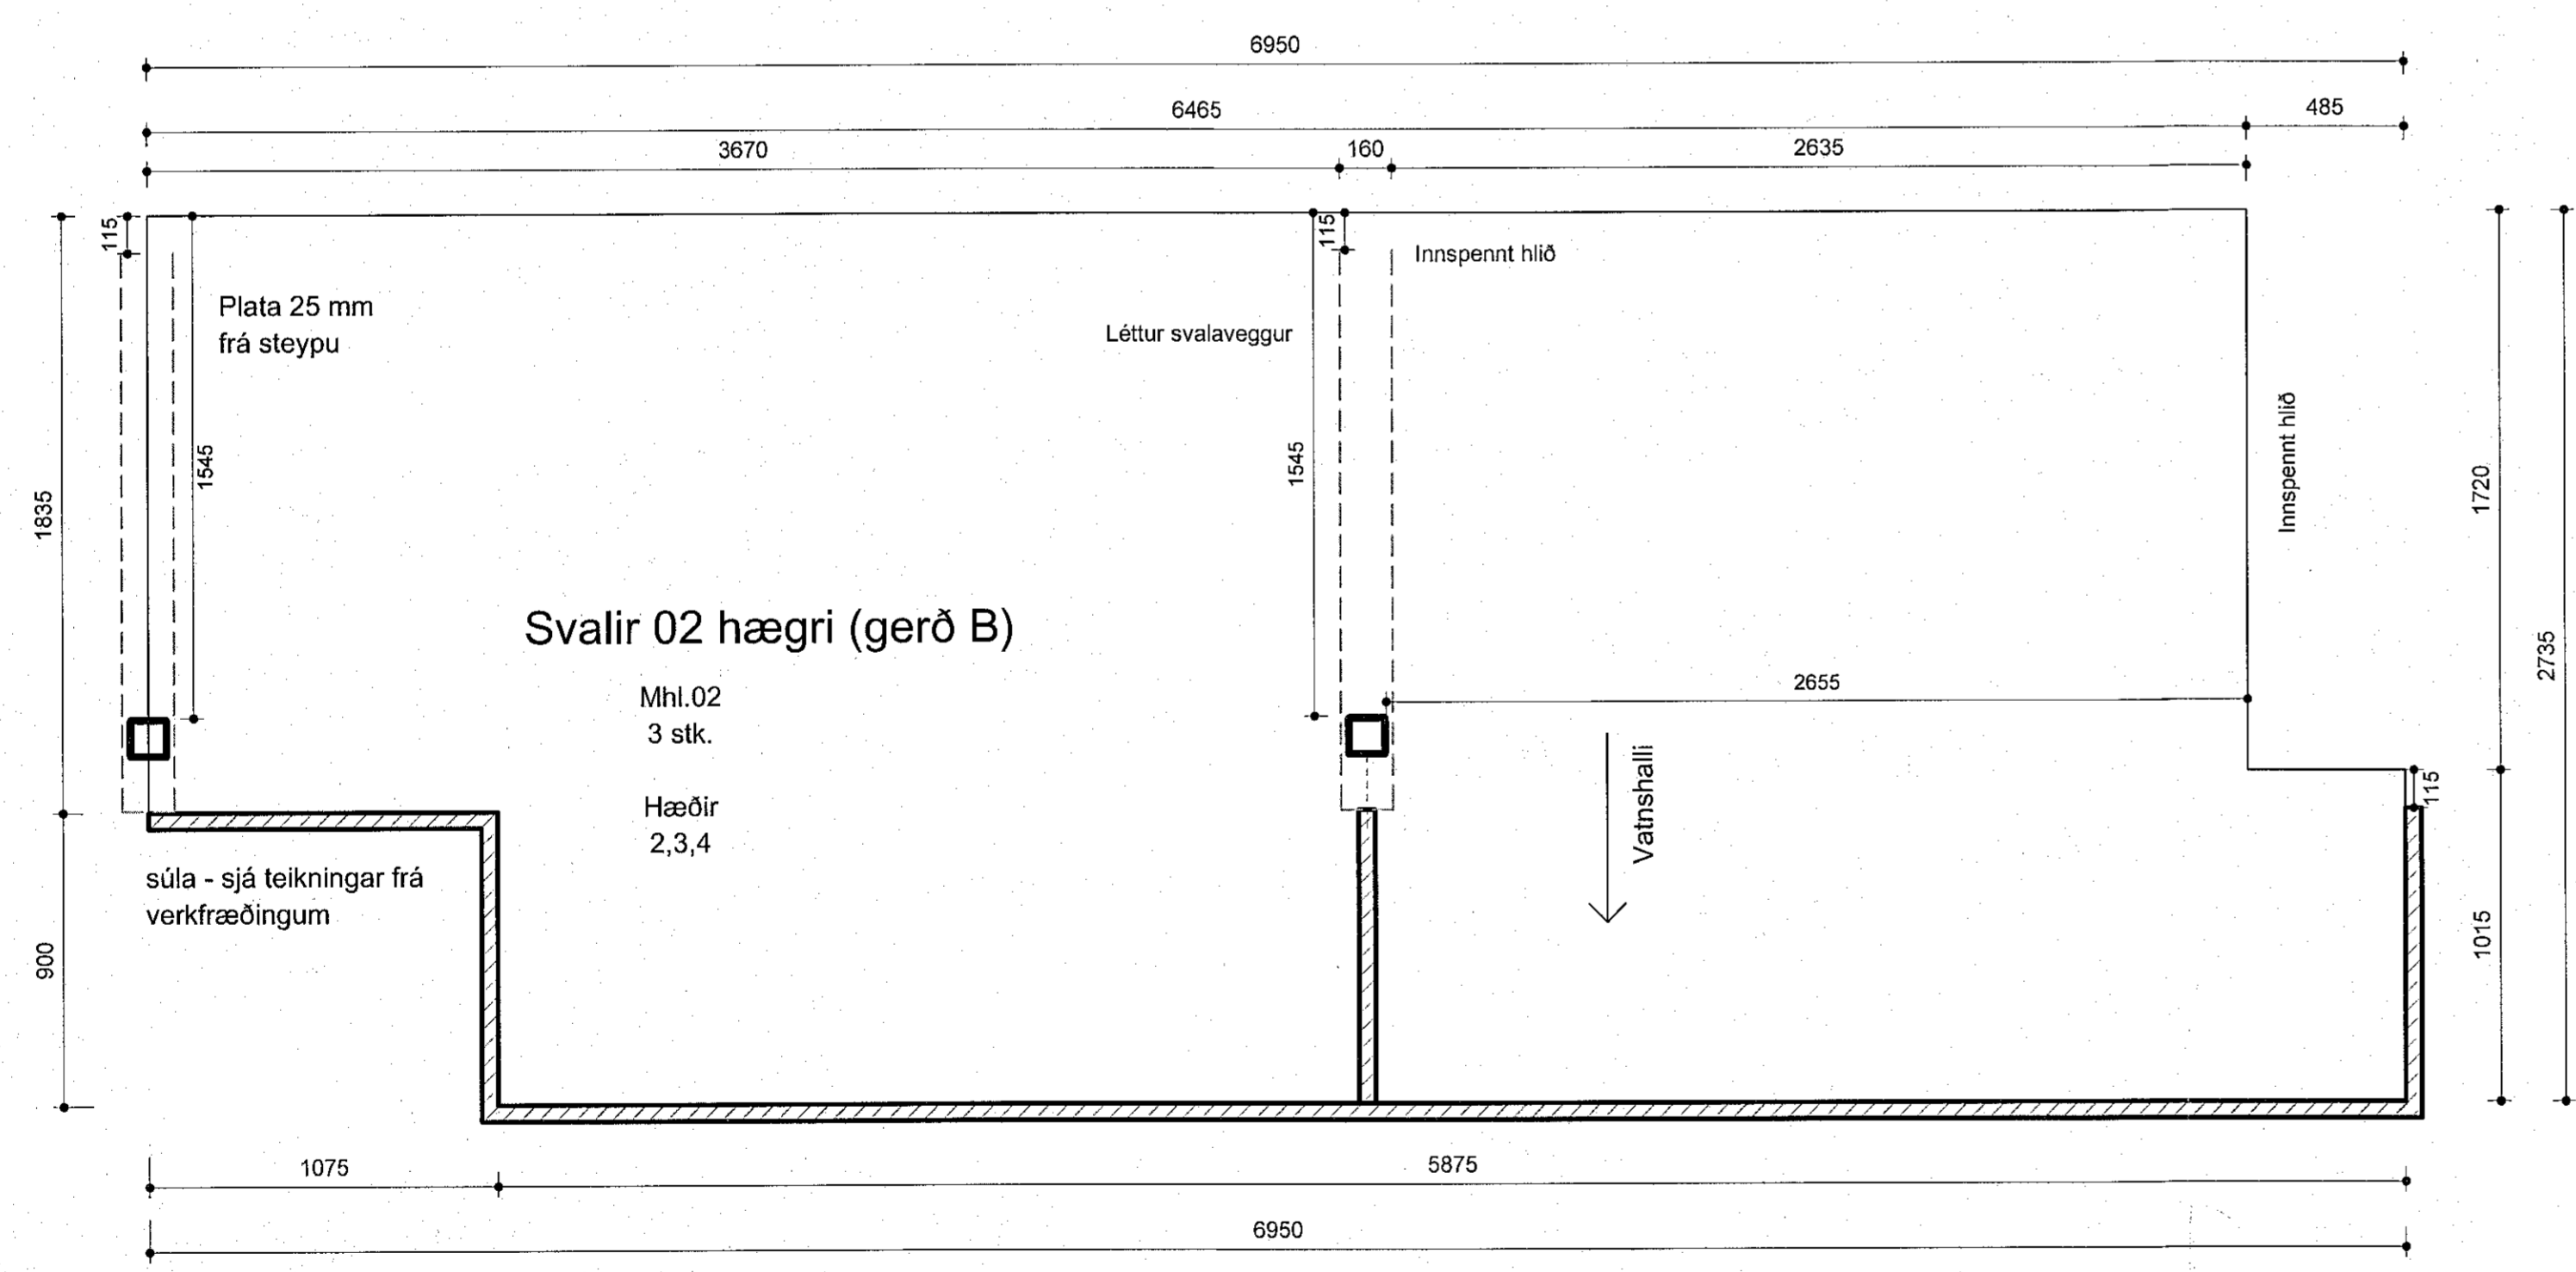


**Svalir 02 hægri mhl.02**  
mkv: 1 : 20

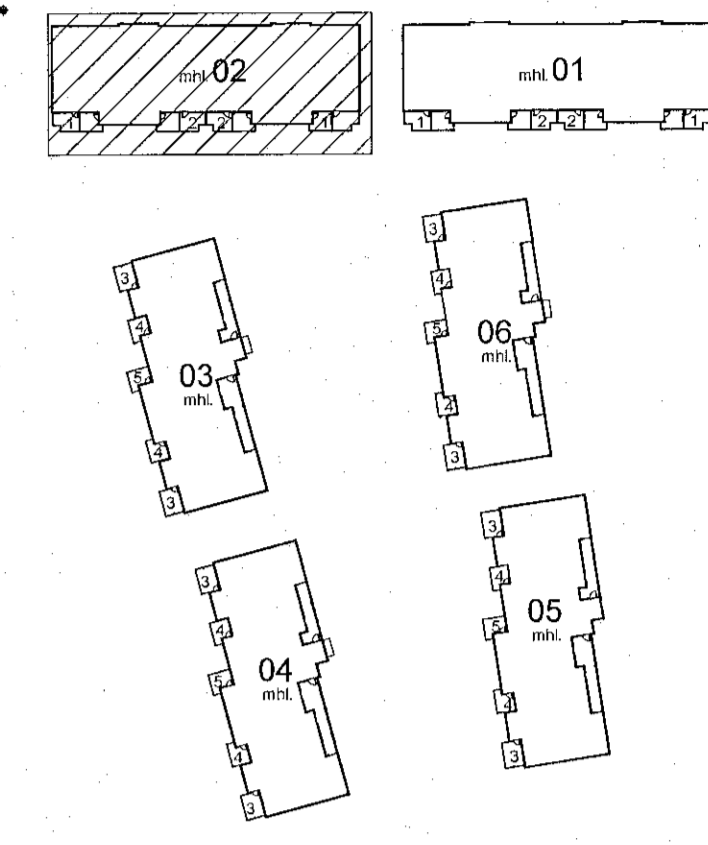

nr.	stk
02V	3
02H	3
<b>Samtals</b>	<b>6</b>

VERKTEIKNINGAR SKV. SAMPYKKTUM  
ADALUPPDRATTUM ÞANN: 29.06.2022

A 30.11.2022 Sútur færðar eftir ath. verkfr.  
BREYTINGAR

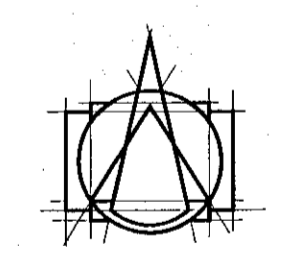

**T.ark**  
ARKITEKTAR  
HÁFURNI 2b - 105 REYKJAVÍK  
Sími: 540 5700  
tark@tark.is - www.tark.is

VERKHEITI  
**Ashamar 12-26**  
Fjölbýlishús  
Verkteikningar

VERK  
**Svalir 2 mhl.02**

MÁLL: 1 : 20  
HANNAD: ÁÁ  
TEIKNAD: GE,KS  
YFIRFARIÐ: ISC  
VERKINGMER: 753-261

DACS: 11.10.2022  
TEIKNAD: GE,KS  
FL TEIKNINGANÚMÉR: 04  
GTC: 2.13-04 A

SÁM: Ásgeir Asgeirsson  
ARKITEKT MAA SAMARK KL 060161-5429

Öl afnot og skrif teikninga, að hluta eða heild, er háð samþykki höfundara, skv. ákvæðum höfundalaga.