



**D-8 svalagólf og handriði trefjasteypa - kennideili**

mkv: 1 : 5

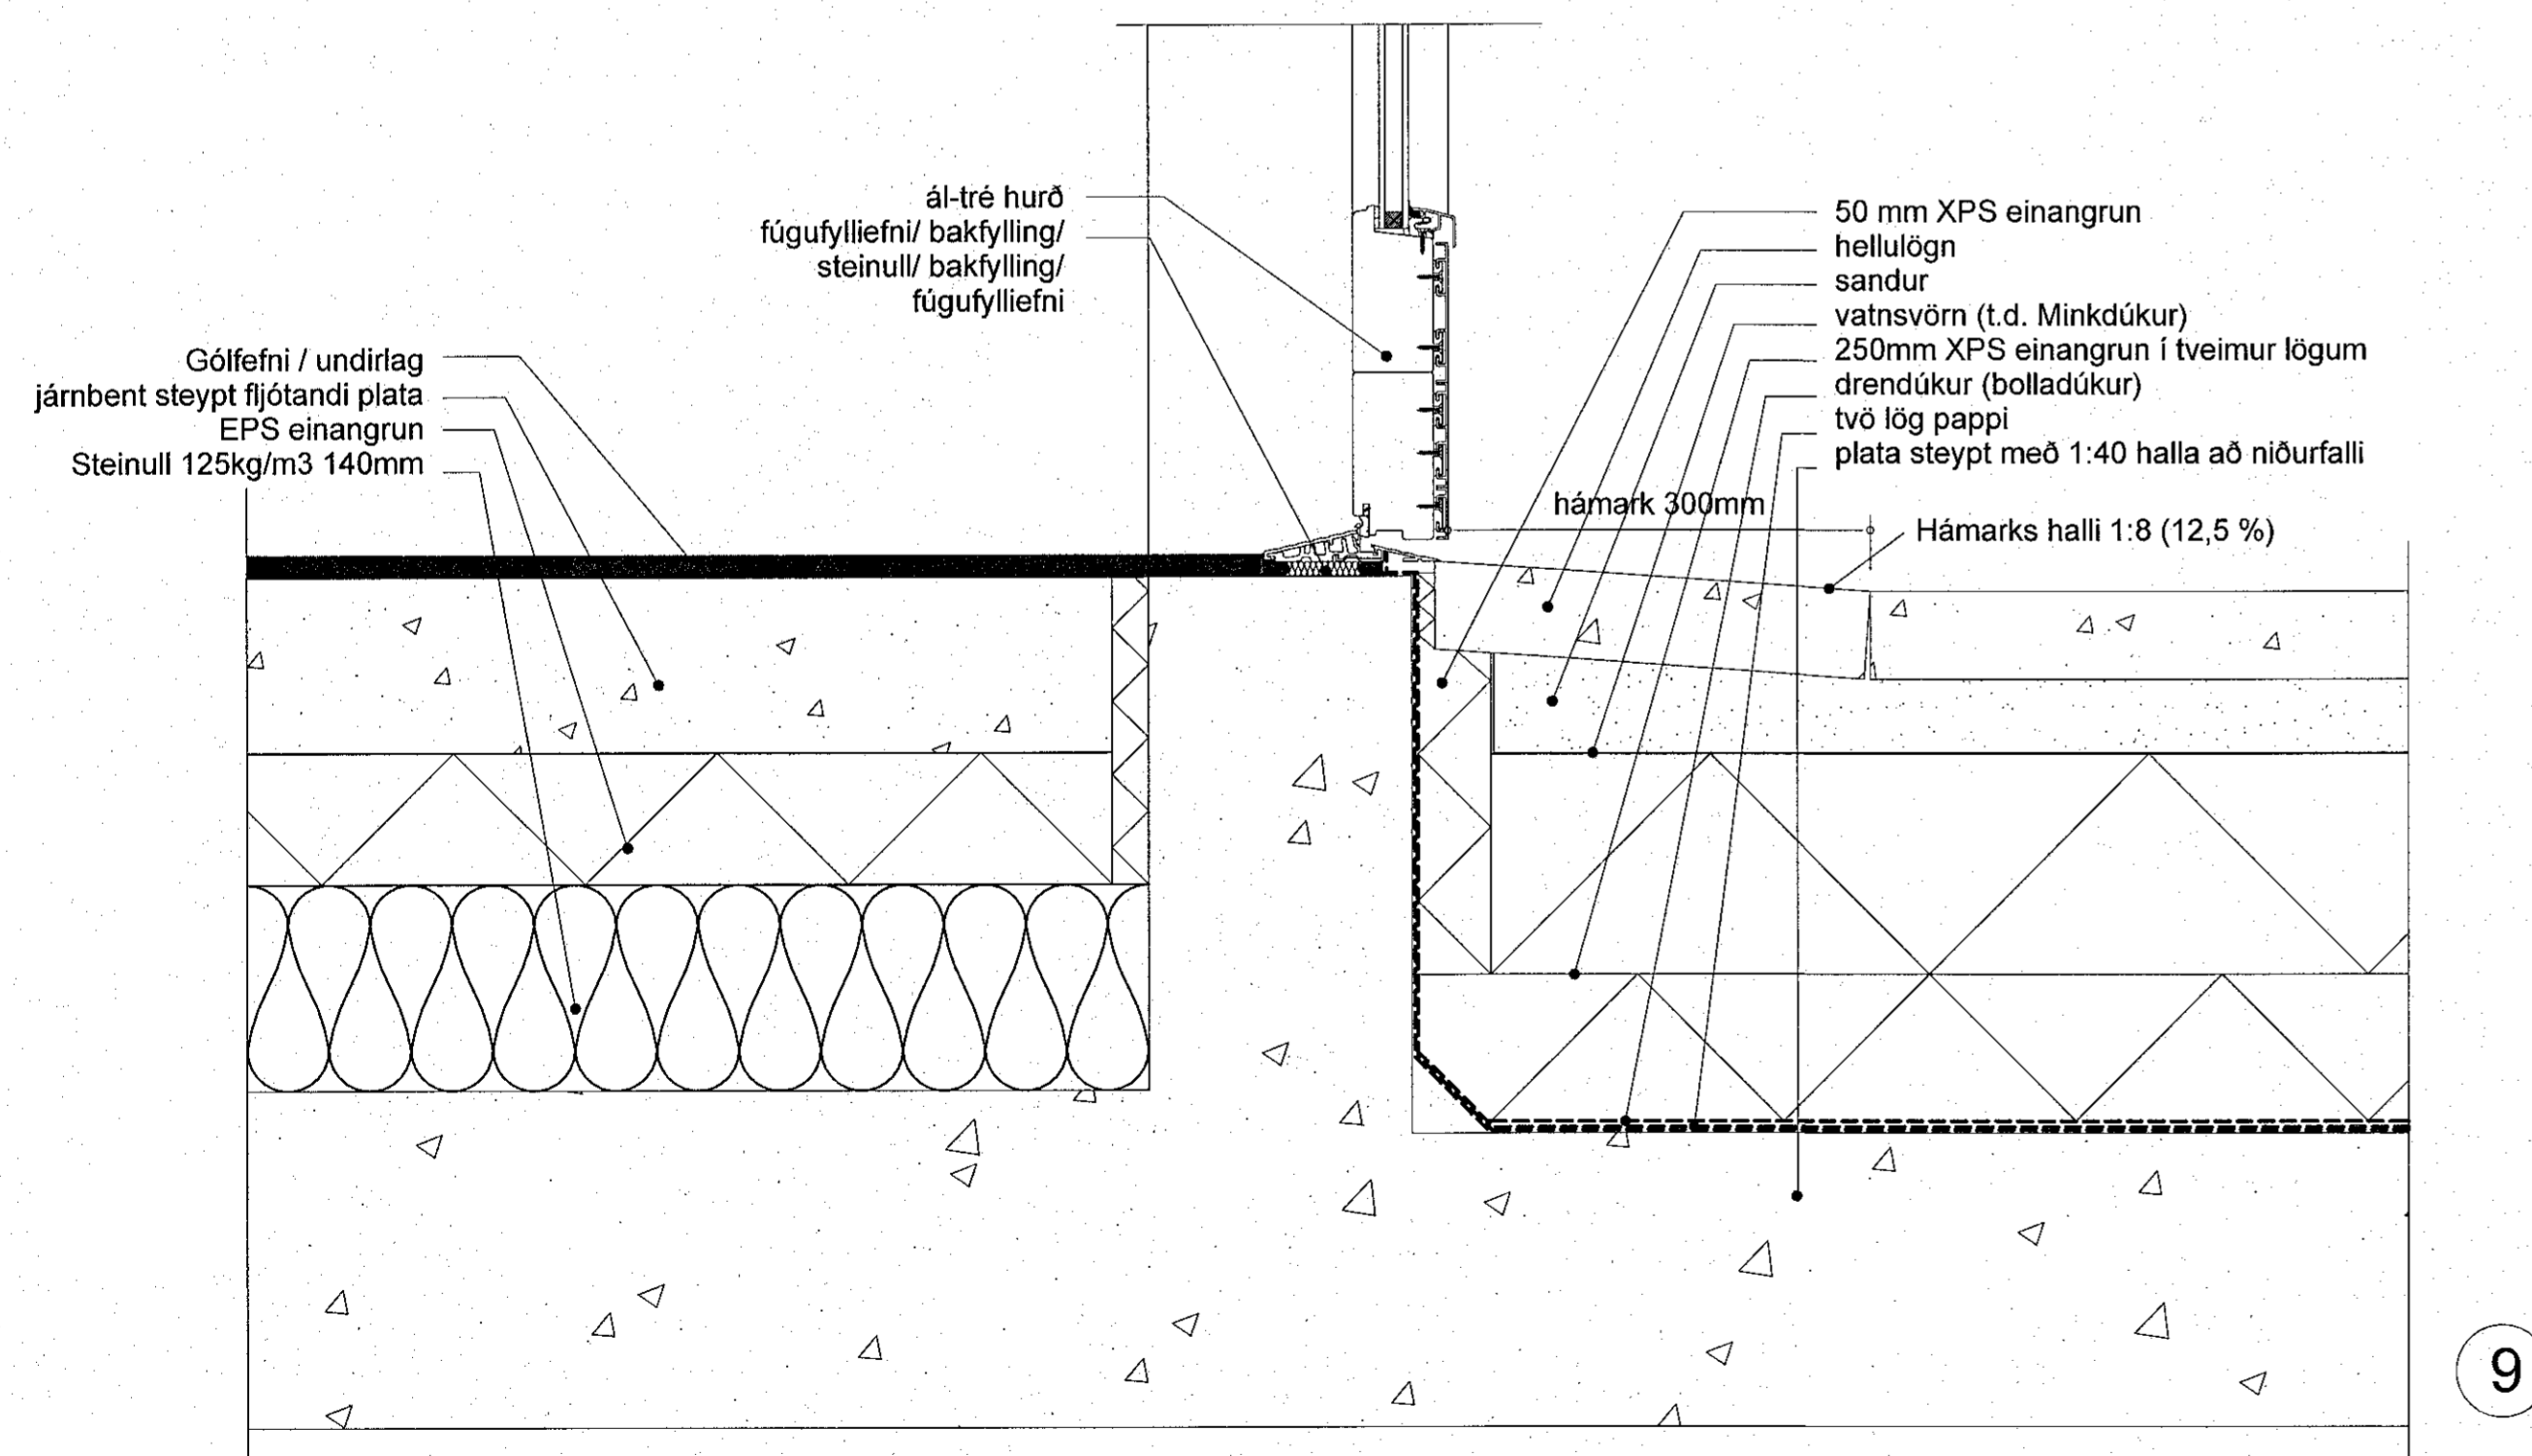


**D-9 svalagólf gólfplata 5.hæð - kennideili**

mkv: 1 : 5

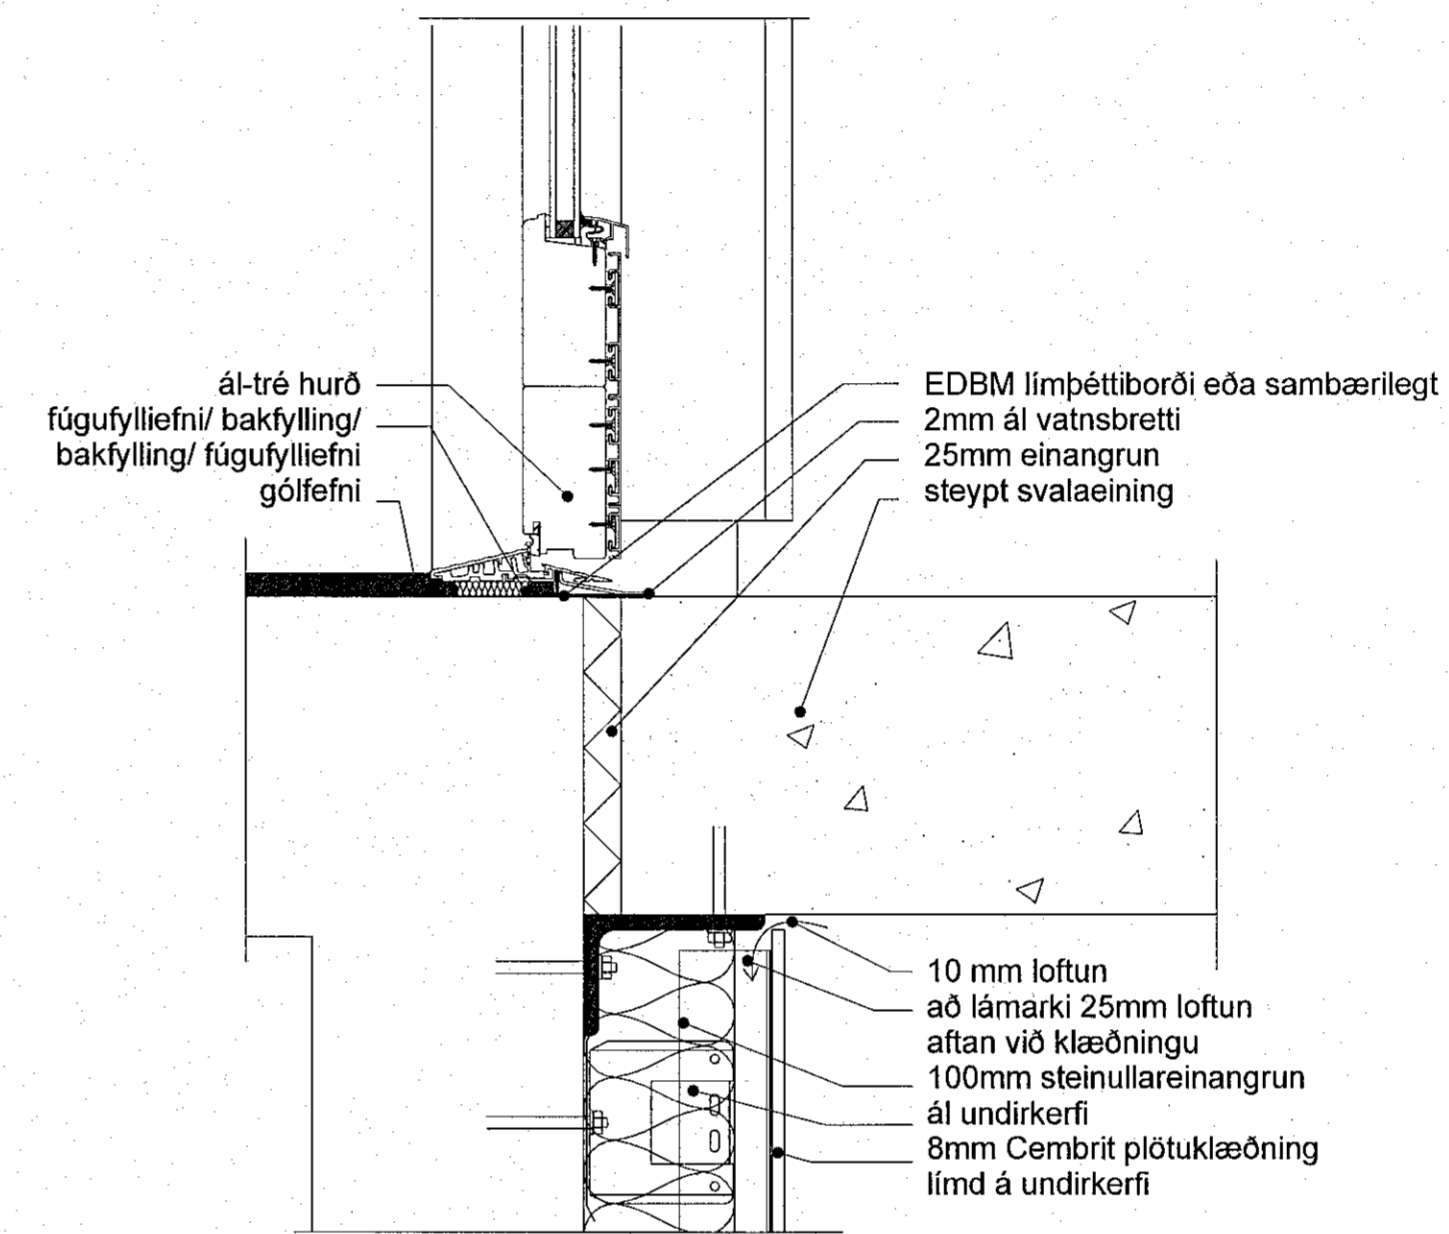

**D-10 cembrit við svalargólf - kennideili**

mkv: 1 : 5

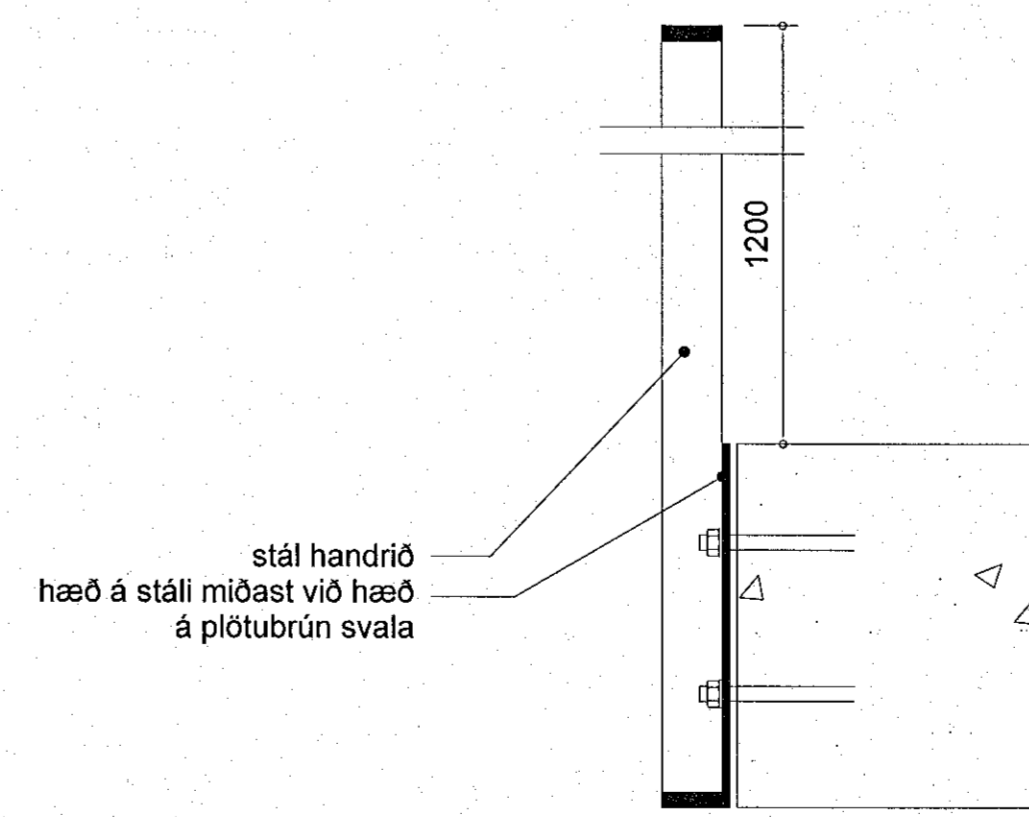


**D-16 svalahandriði - kennideili**

mkv: 1 : 5


Samþykkt þann

11. jan. 2023

Fl. bygginguráðgjafi / Höfnerfl.ð.  
Róbert A. Róbertsson

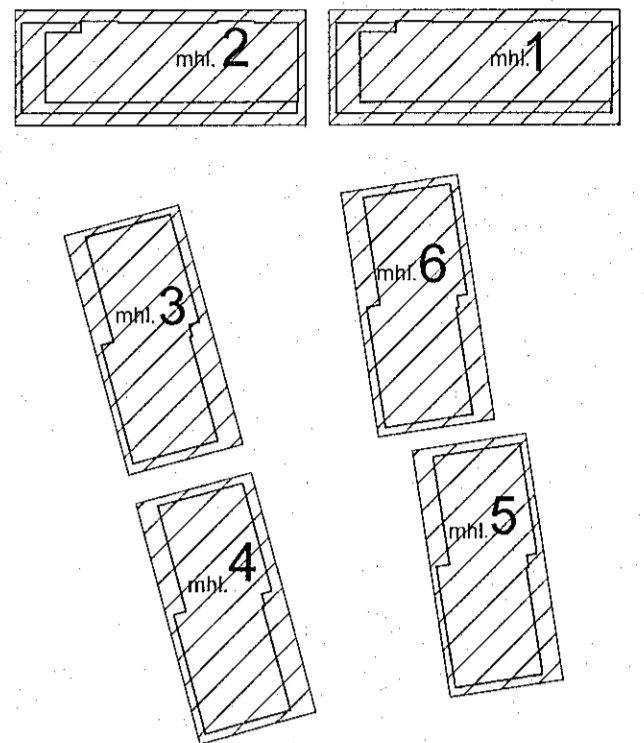

BREYTINGAR

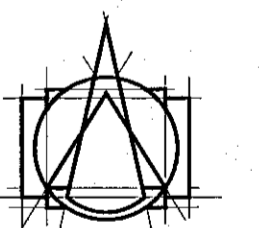

**T.ark**

ARKITEKTAR  
HÁÚNI 2b - 105 REYKJAVÍK  
SÍMI: 540 5700  
tark@tark.is - www.tark.is

VERKHEITI  
**Ashamar 12-26**  
Fjölbýlishús  
Verkefningar

VERK  
**Deili utanhús D-8,9,10,16**

MÁL: 1 : 5  
MUNNAB: ÁÁ  
YFIRFARND: ISC  
VERKNÖMER: 753-261

ÞEGG: 10.11.2022  
TEKNAÐ: GE

FL. TEIKNINGAMÉR. ÖTG.

04.2.06-02

Skráðir: Róbert A. Róbertsson  
Málarí: M.A. SAMMUK KL060161-5429