



Svalir 02 vinstri mhl.01
mkv: 1 : 20

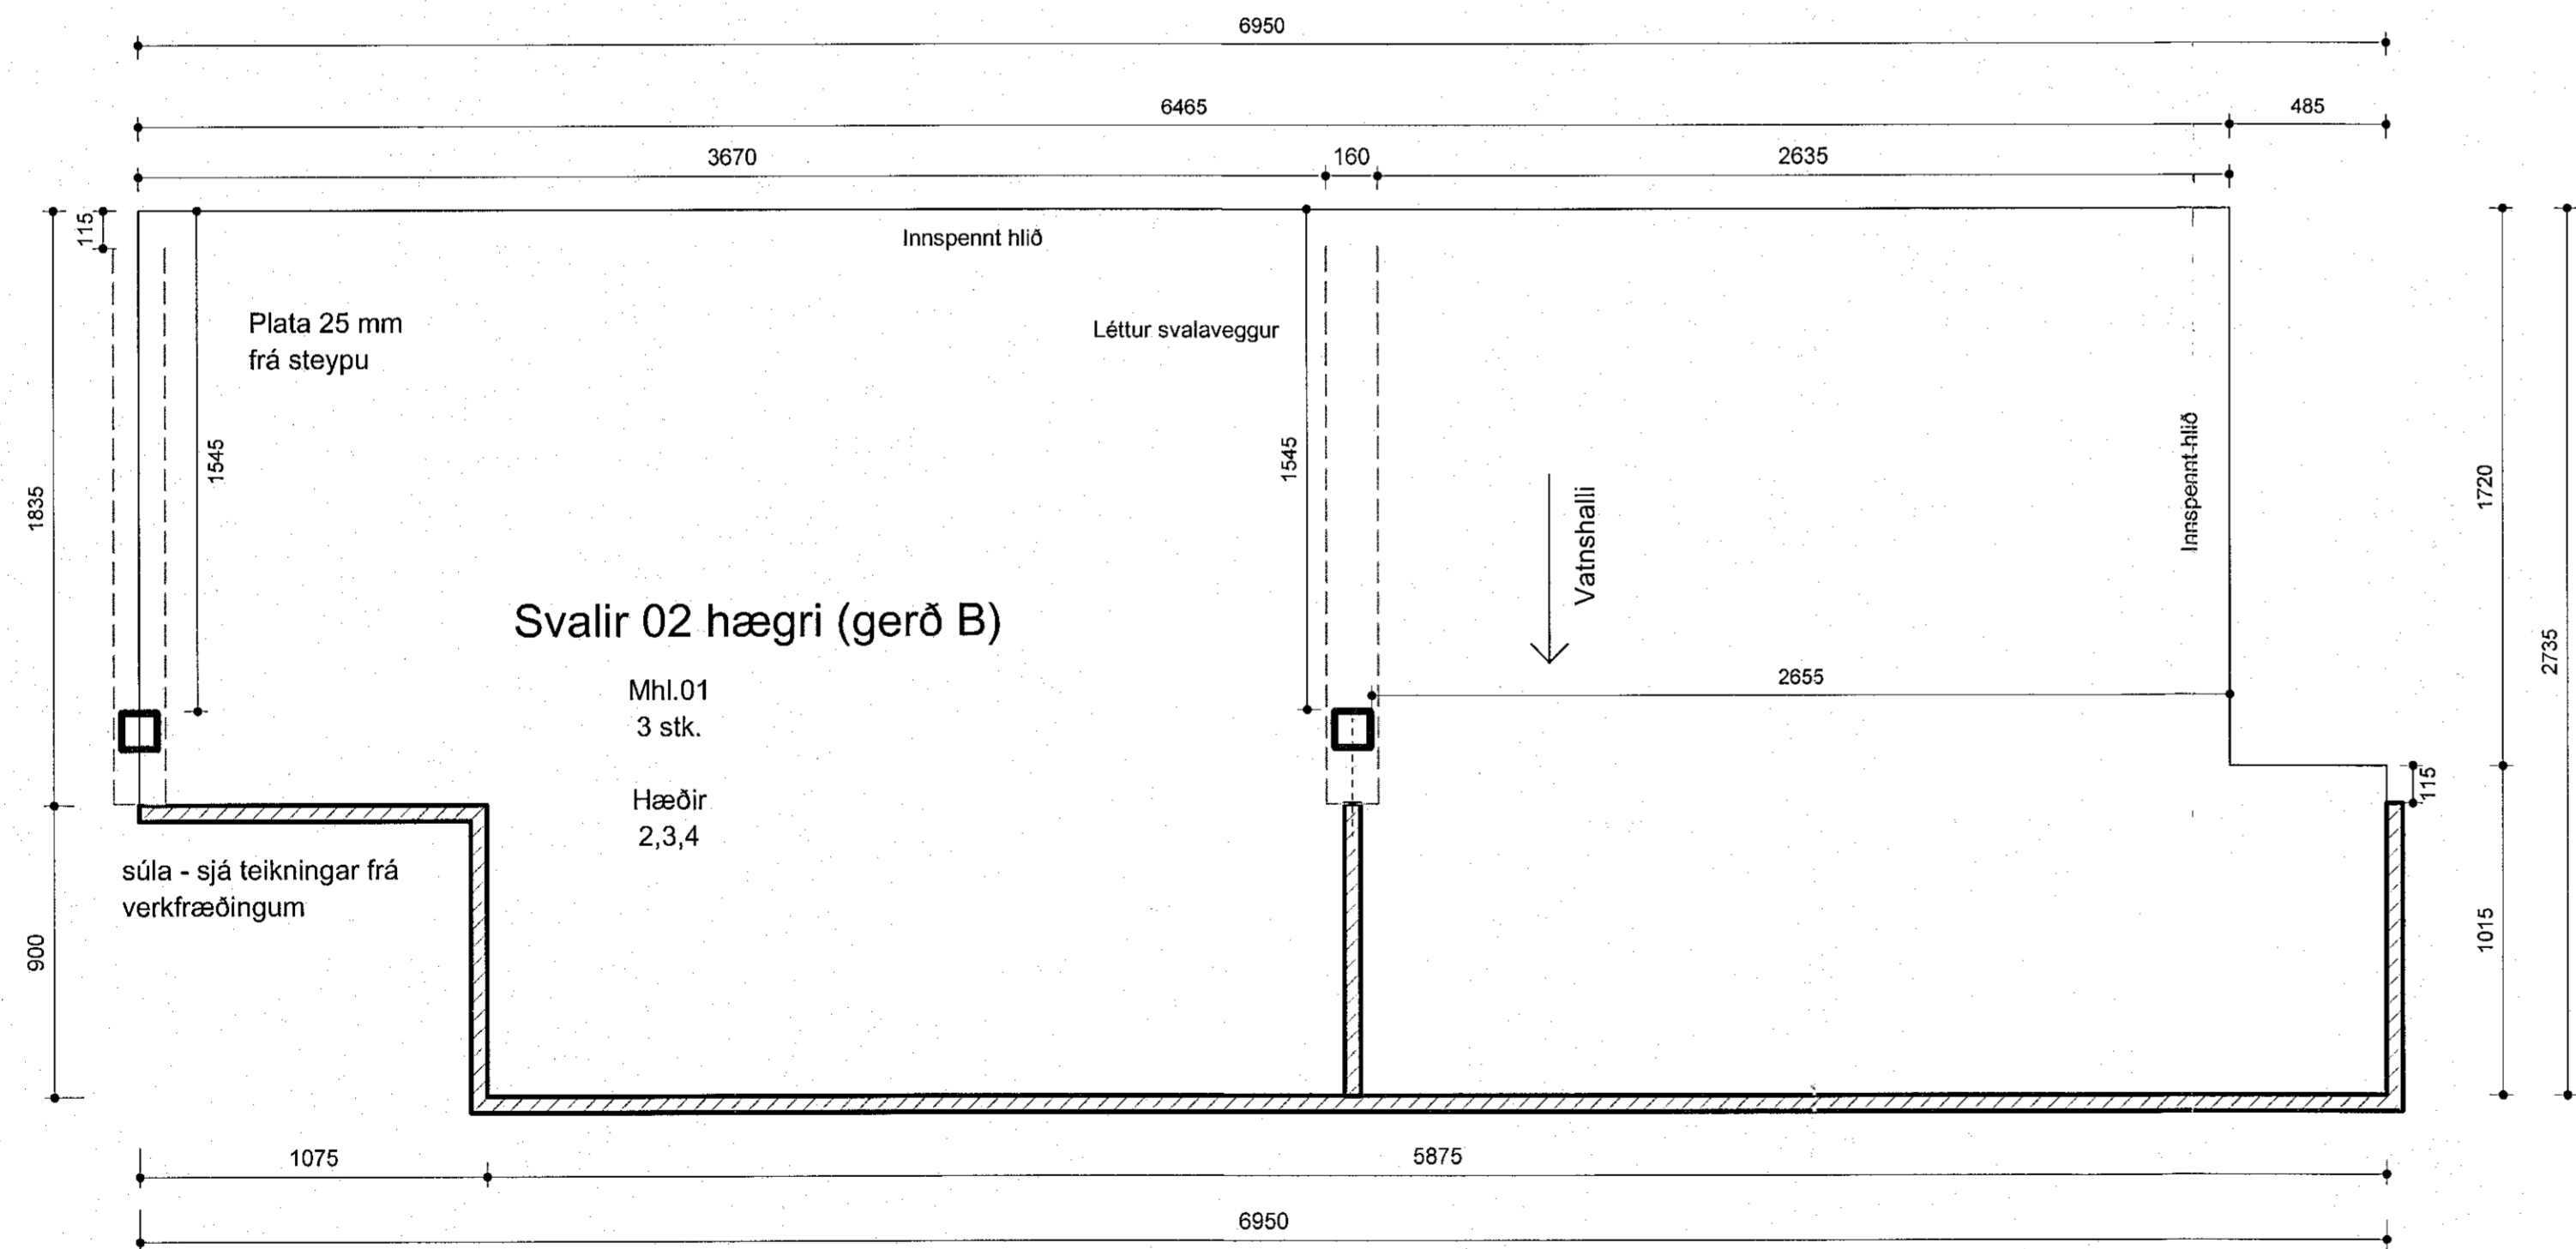


Svalir 02 hægri mhl.01
mkv: 1 : 20

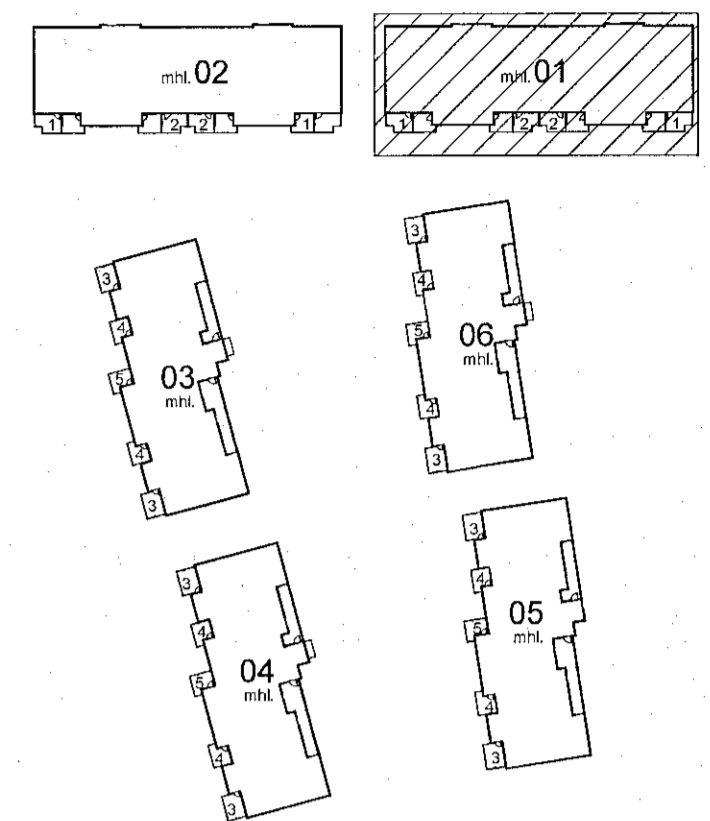

nr.	stk
02V	3
02H	3
Samtals	6

VERKEIKNINGAR SKV. SAMÞYKKTUM
ADALUPPDRÁTTUM ÞANN: 29.06.2022

A 30.11.2022 Sútur færðar eftir ath. verkfr.
BREYTINGAR

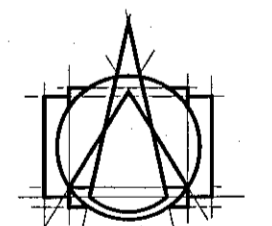

T.ark
ARKITEKTAR
HÁÚNI 2B - 105 REYKJAVÍK
SÍMI: 540 5700
tark@tark.is - www.tark.is

VERKHEITI
Ashamar 12-26
Fjölbýlishús
Verkeiðningar

VERK
Svalir 2 mhl.01

MÁL: 1 : 20
HÁSNÁÐ: AA
VEIÐFARÍÐI: ISC
VERKINGMER: 753-261

DAGS: 11.10.2022
TEIKNÁÐ: GE,KS

FL TEIKNINGANÖMUR ÖTG
04 2.13-02 A

[Signature]
SÁMÞ. Ásgeir Ásgeirsson / Arkitekt MAA SAMARK KL 000161-5429