




Sampykkt þann  
11. jan. 2023  
Þr. byggingarfulltrúnaði (Hafnarfirði)  
Róbert A. Róbertsson

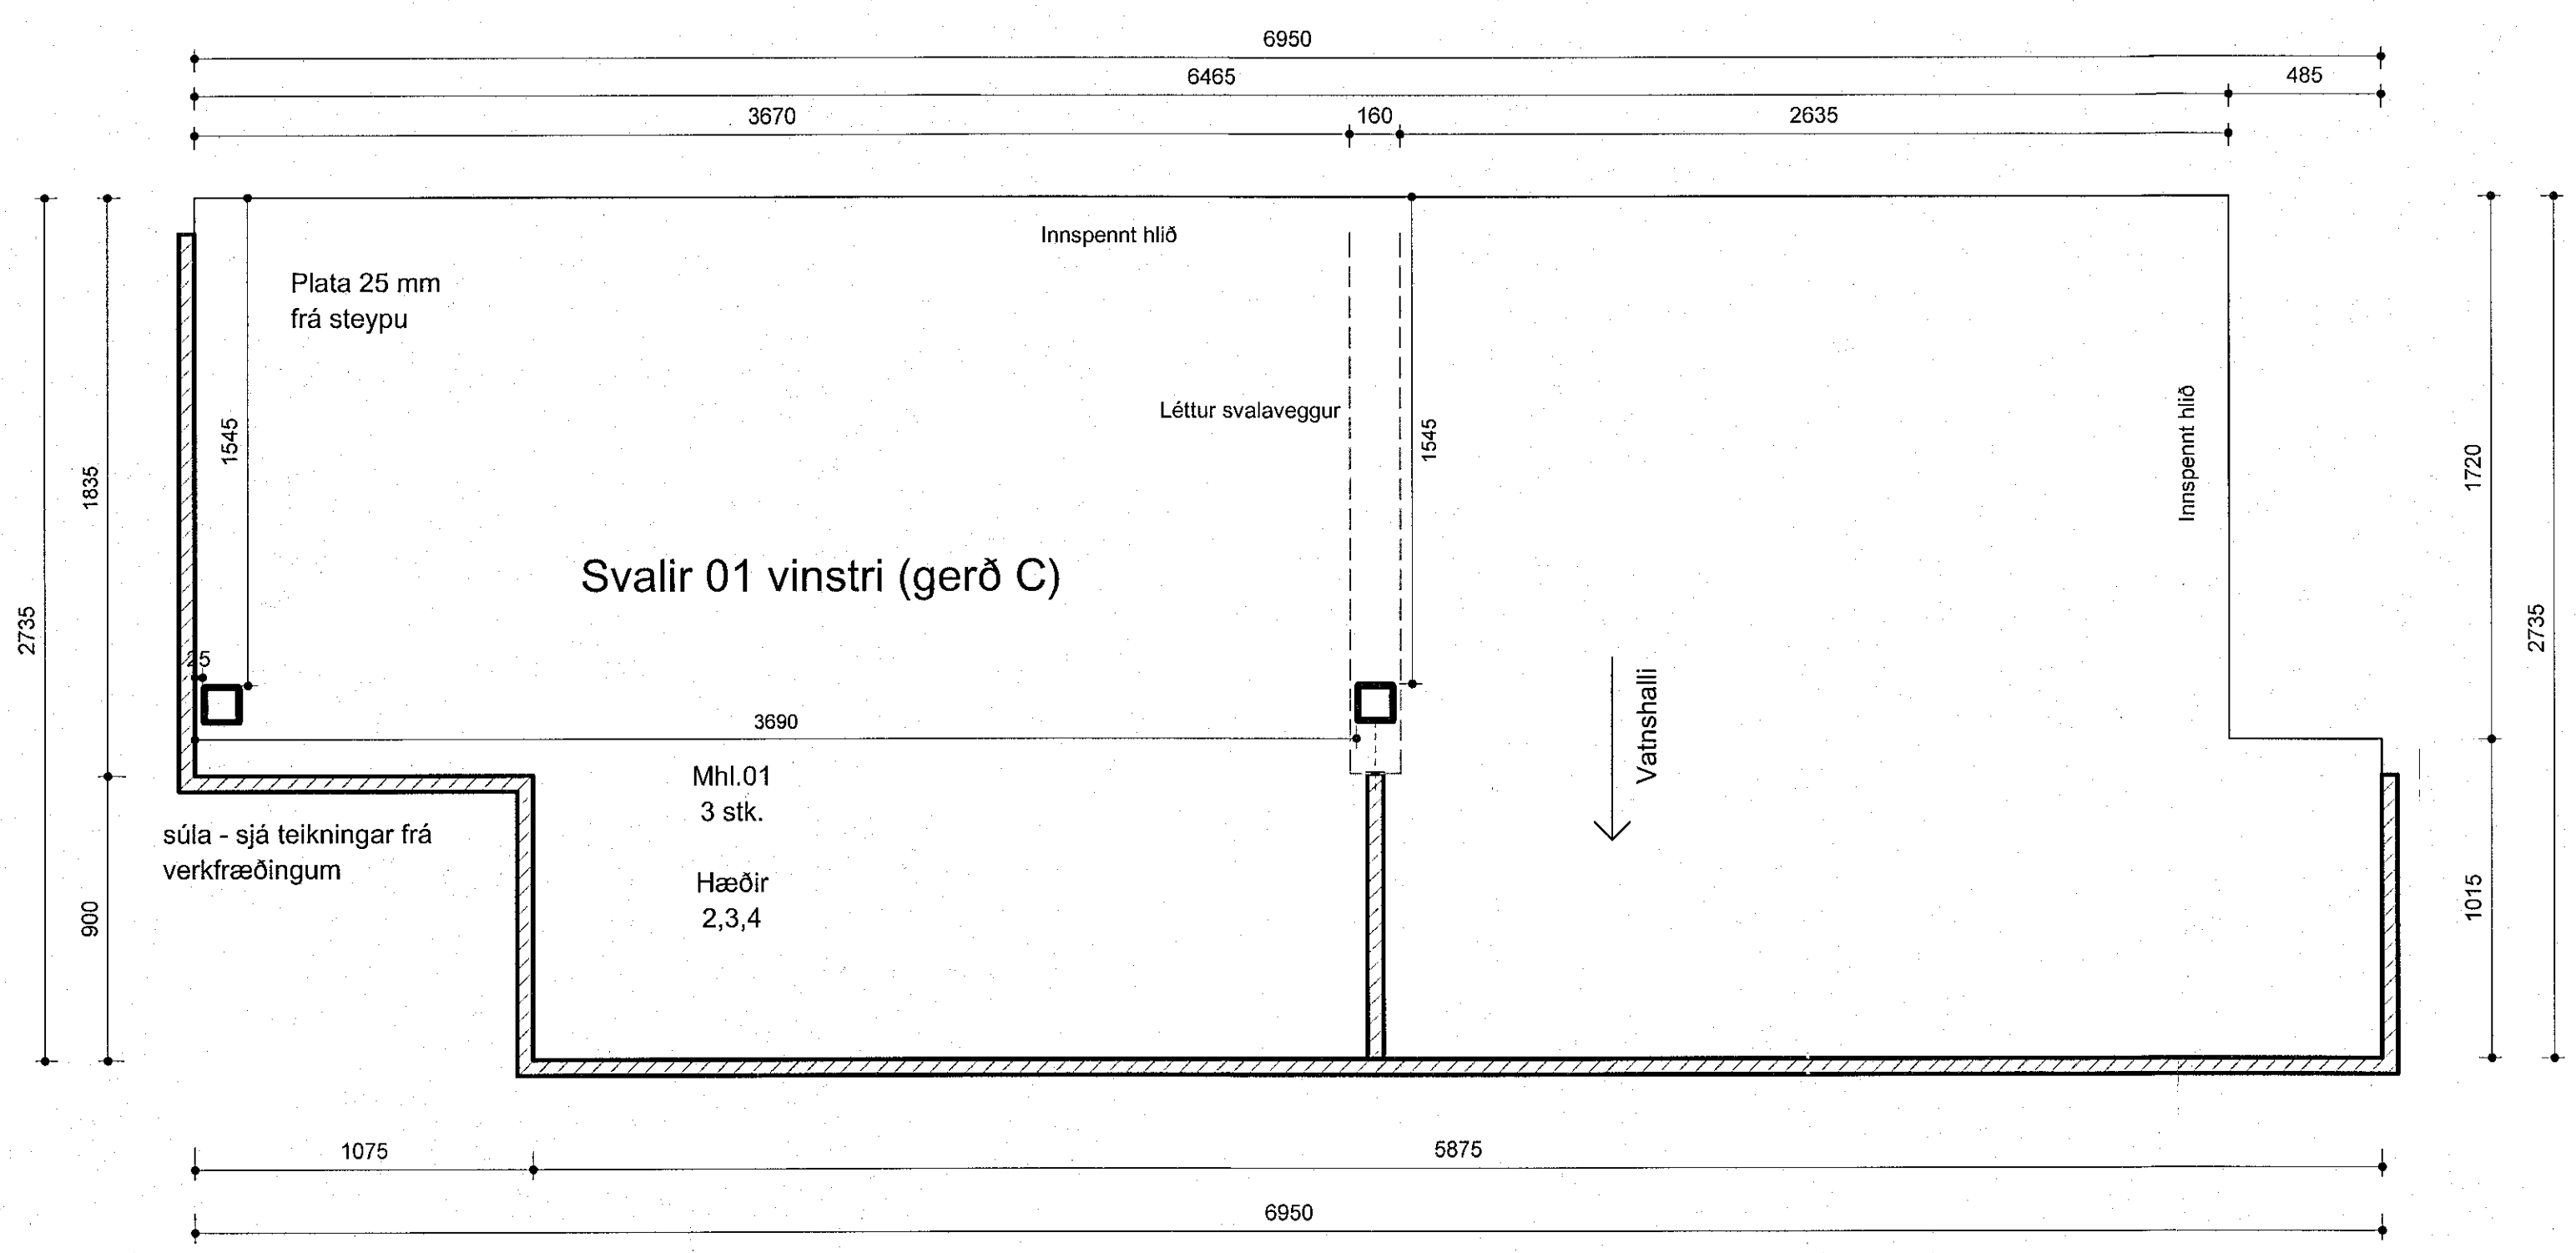


**Svalir 01 vinstri mhl.01**  
mkv: 1 : 20

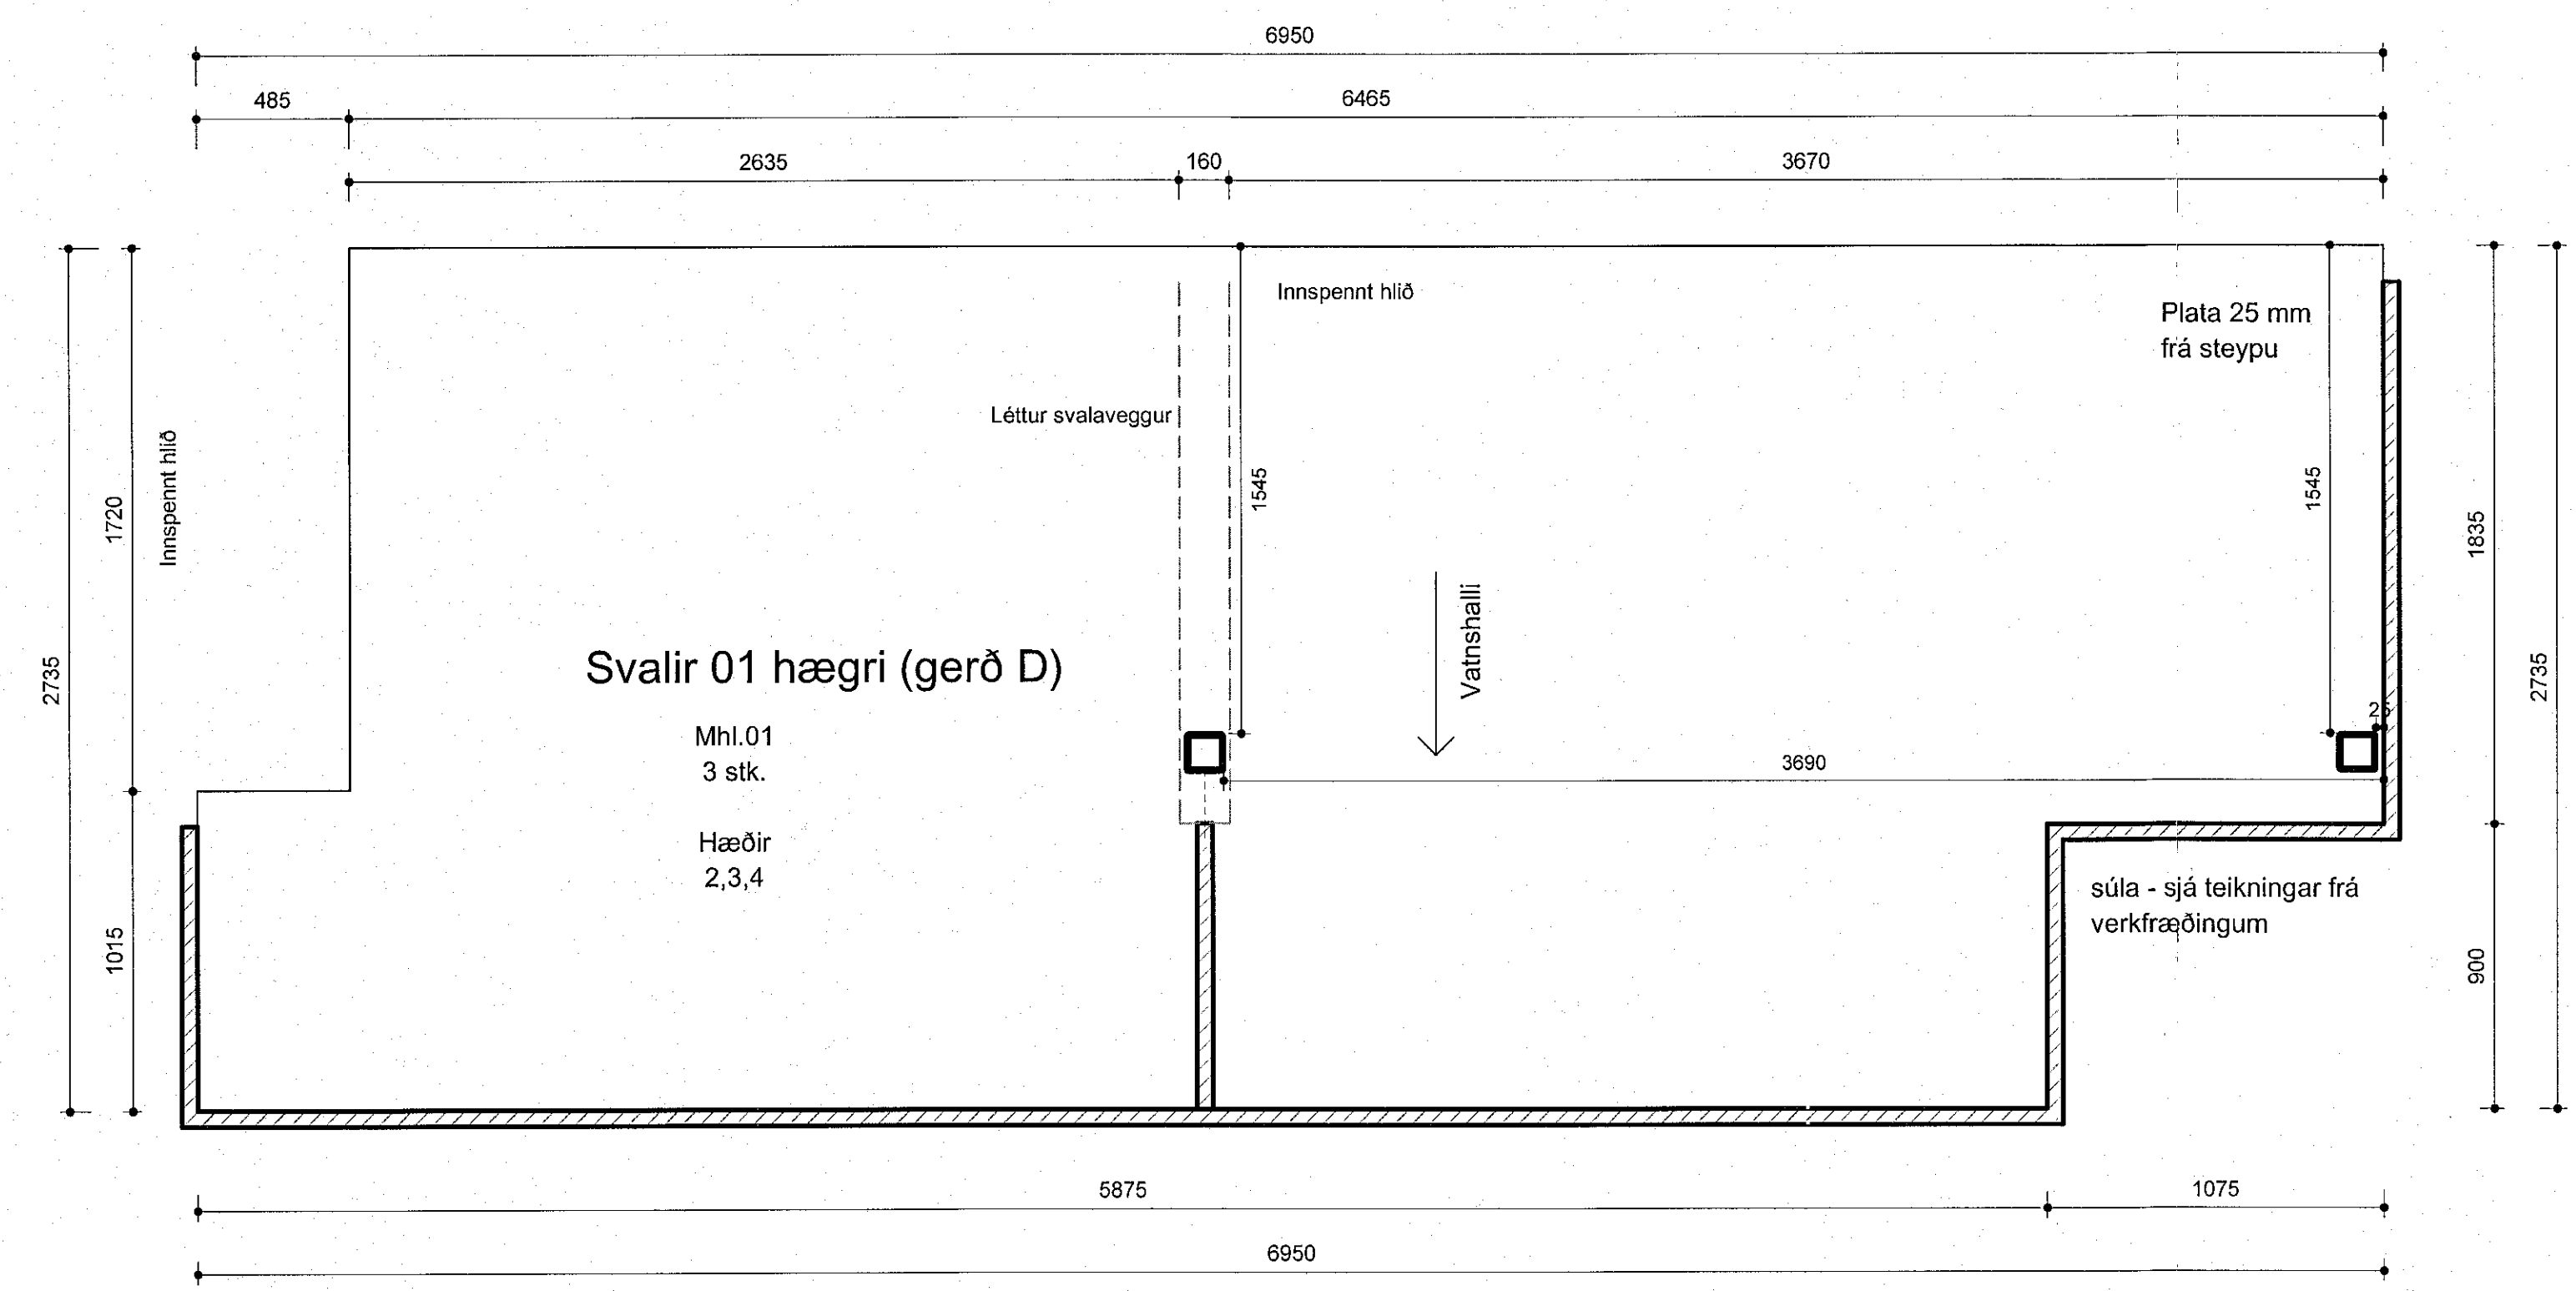

**Svalir 01 hægri mhl.01**  
mkv: 1 : 20

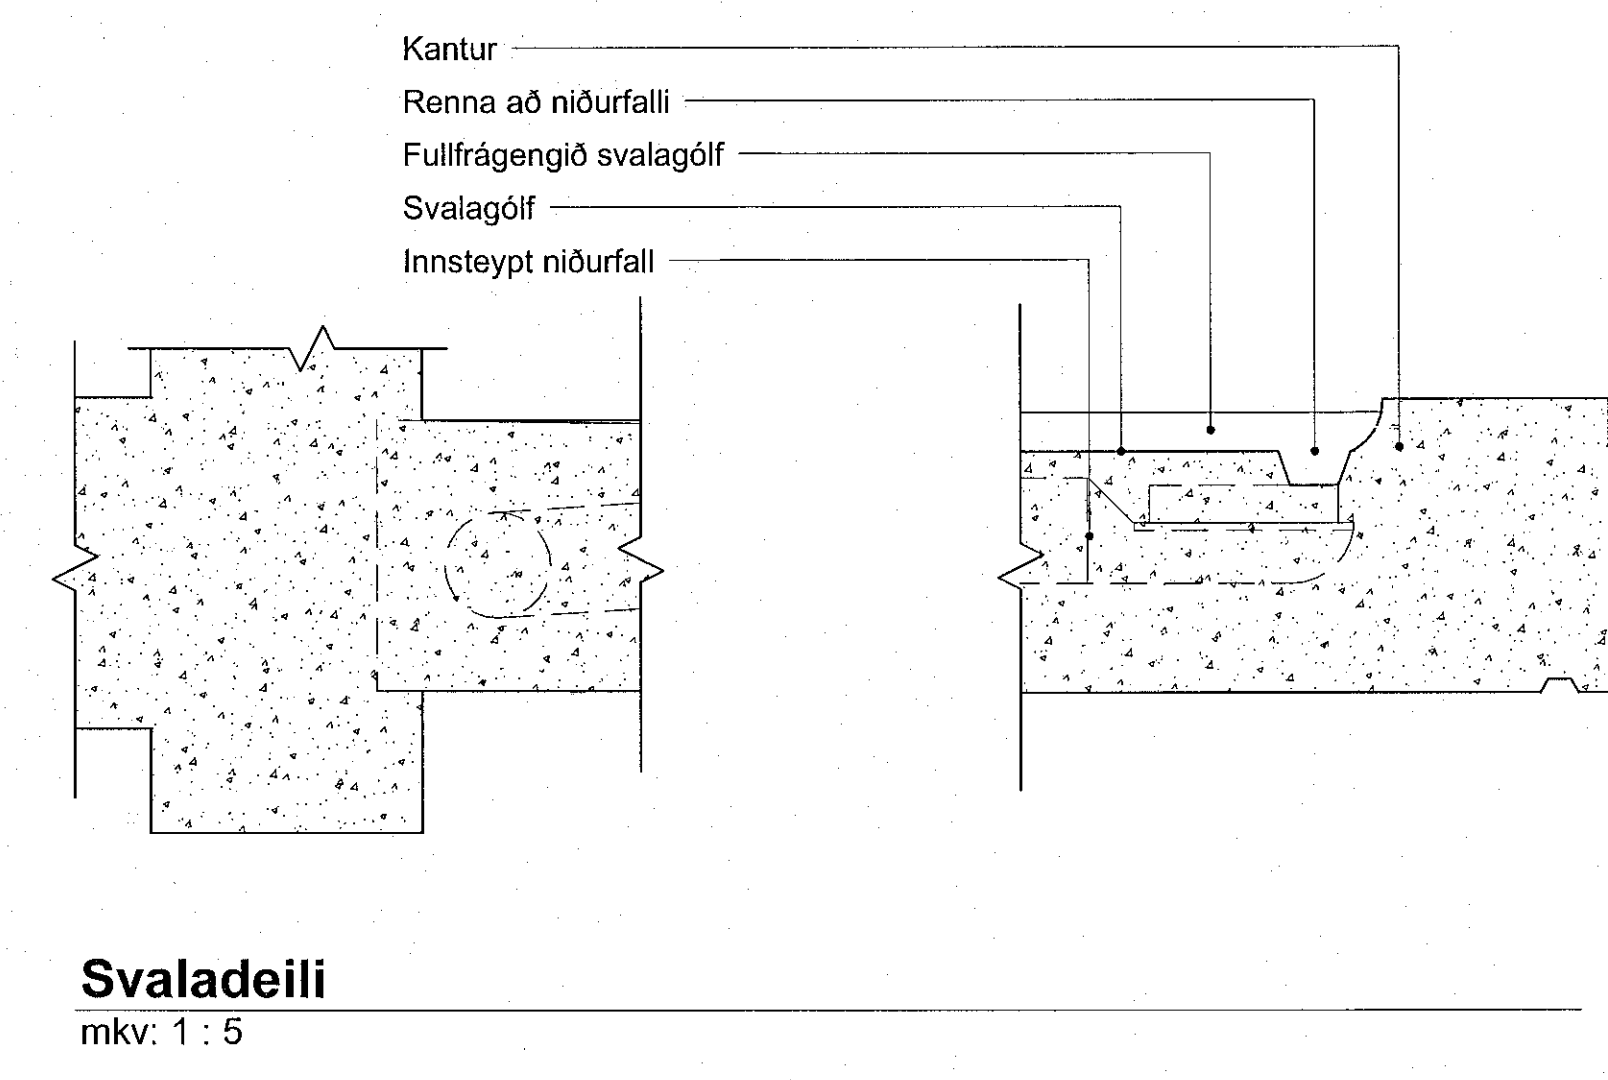

**Svaladeili**  
mkv: 1 : 5

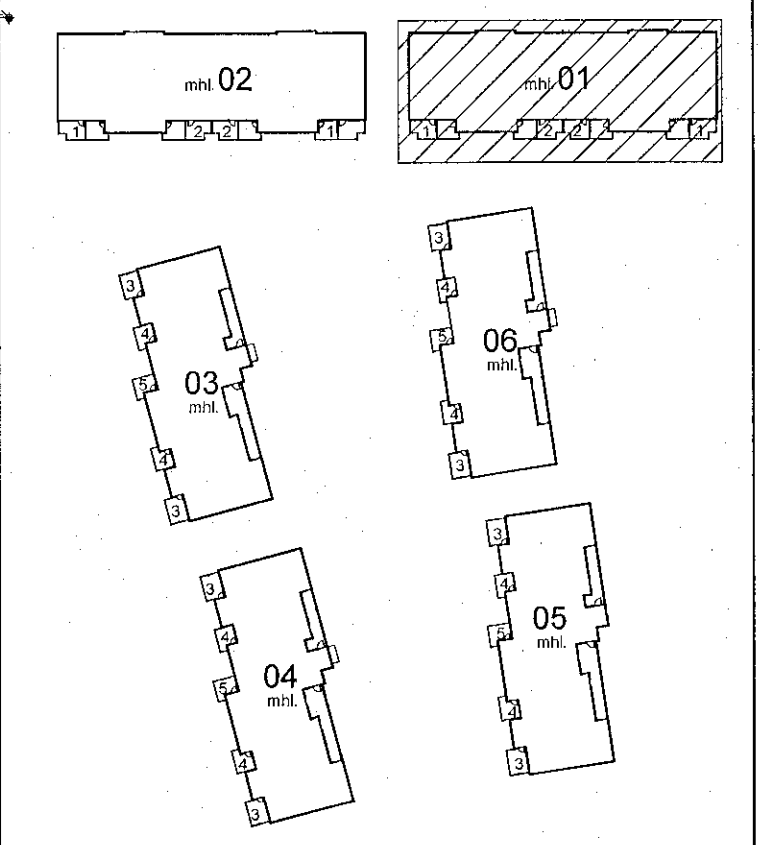

nr.	stk
01V	3
01H	3
Samtals	6

VERKTEIKNINGAR SKV. SAMPYKKTUM  
ADALUPPDRAFTTUM ÞANN: 29.06.2022

A 30.11.2022 Sútur færðar eftir ath. verkfr.  
BREYTINGAR



VERKHEITI  
**Ashamar 12-26**  
Fjölbylishús  
Verkteikningar  
VERK  
Svalir 1 mhl.01

MÁL: 1:20/1:50  
HÁNNAD: AA  
YFIRFARID: ISC  
VERKINGMER: 753-261  
DACS: 11.10.2022  
TEIKNAD: GE,KS  
FL TEIKNINGANÖMER: 04  
OTG: 2.13-01 A

SAVI: Ásgótt Ásgóttsson ARK. MAA SA/ARK KL 050161-5429

Öi eftir og aftir teikninga, að hluta eða heila, er háð samþykki höfundar, skv. ákvæðum höfundalaga.