



**Stigi kjallari, mhl.03-04**  
mkv: 1 : 20

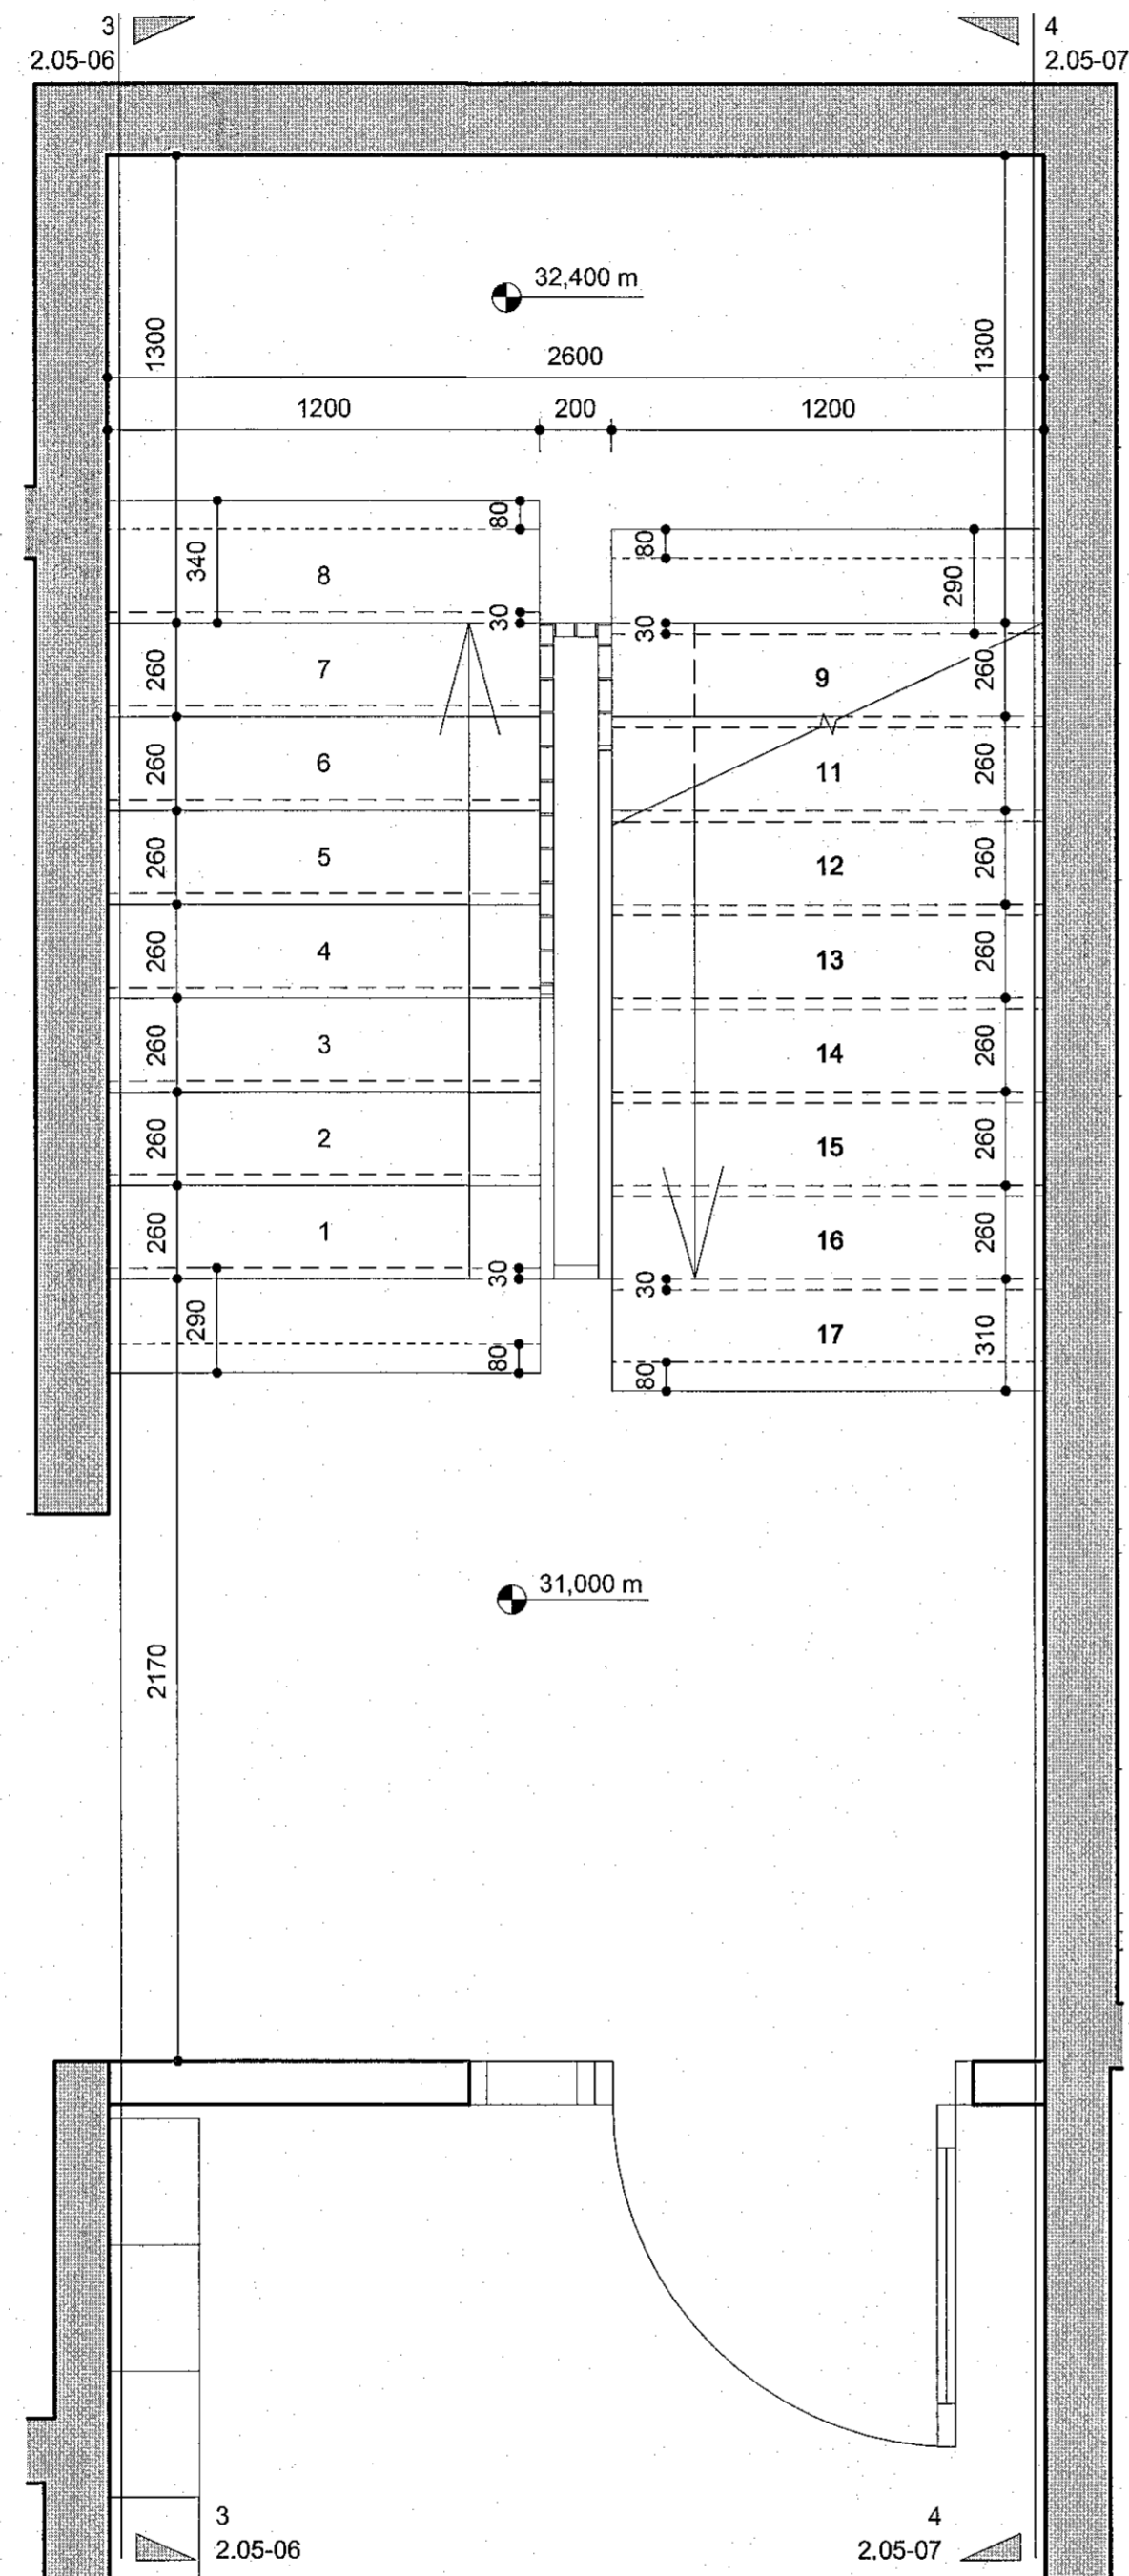


**Stigi 1.hæð, mhl.03-04**  
mkv: 1 : 20


**Gönguhlutfall stiga**  
Framstig 260mm  
Uppstig 175mm  
Innskot 30mm

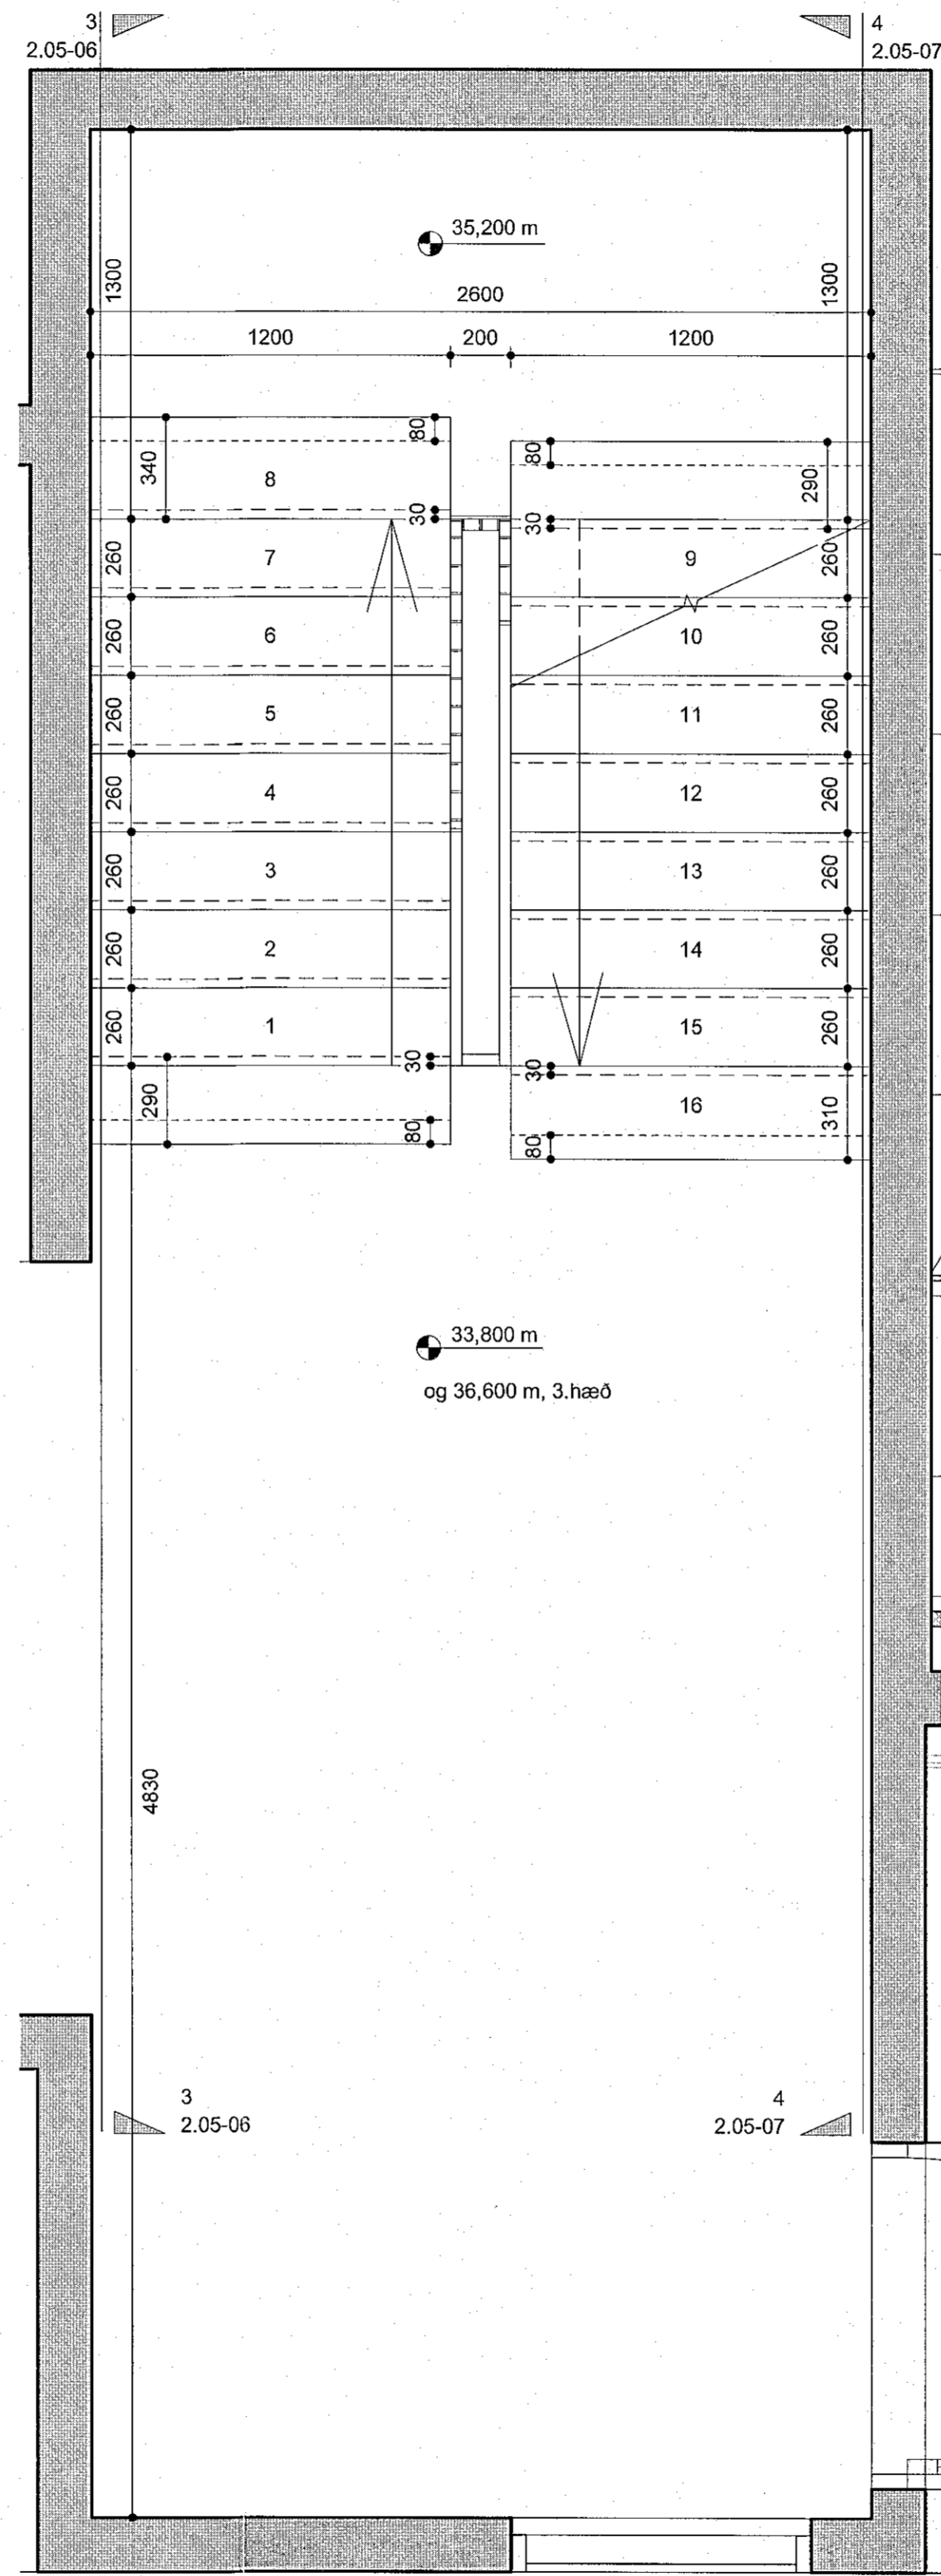

**Stigi 2 og 3.hæð, mhl.03-04**  
mkv: 1 : 20

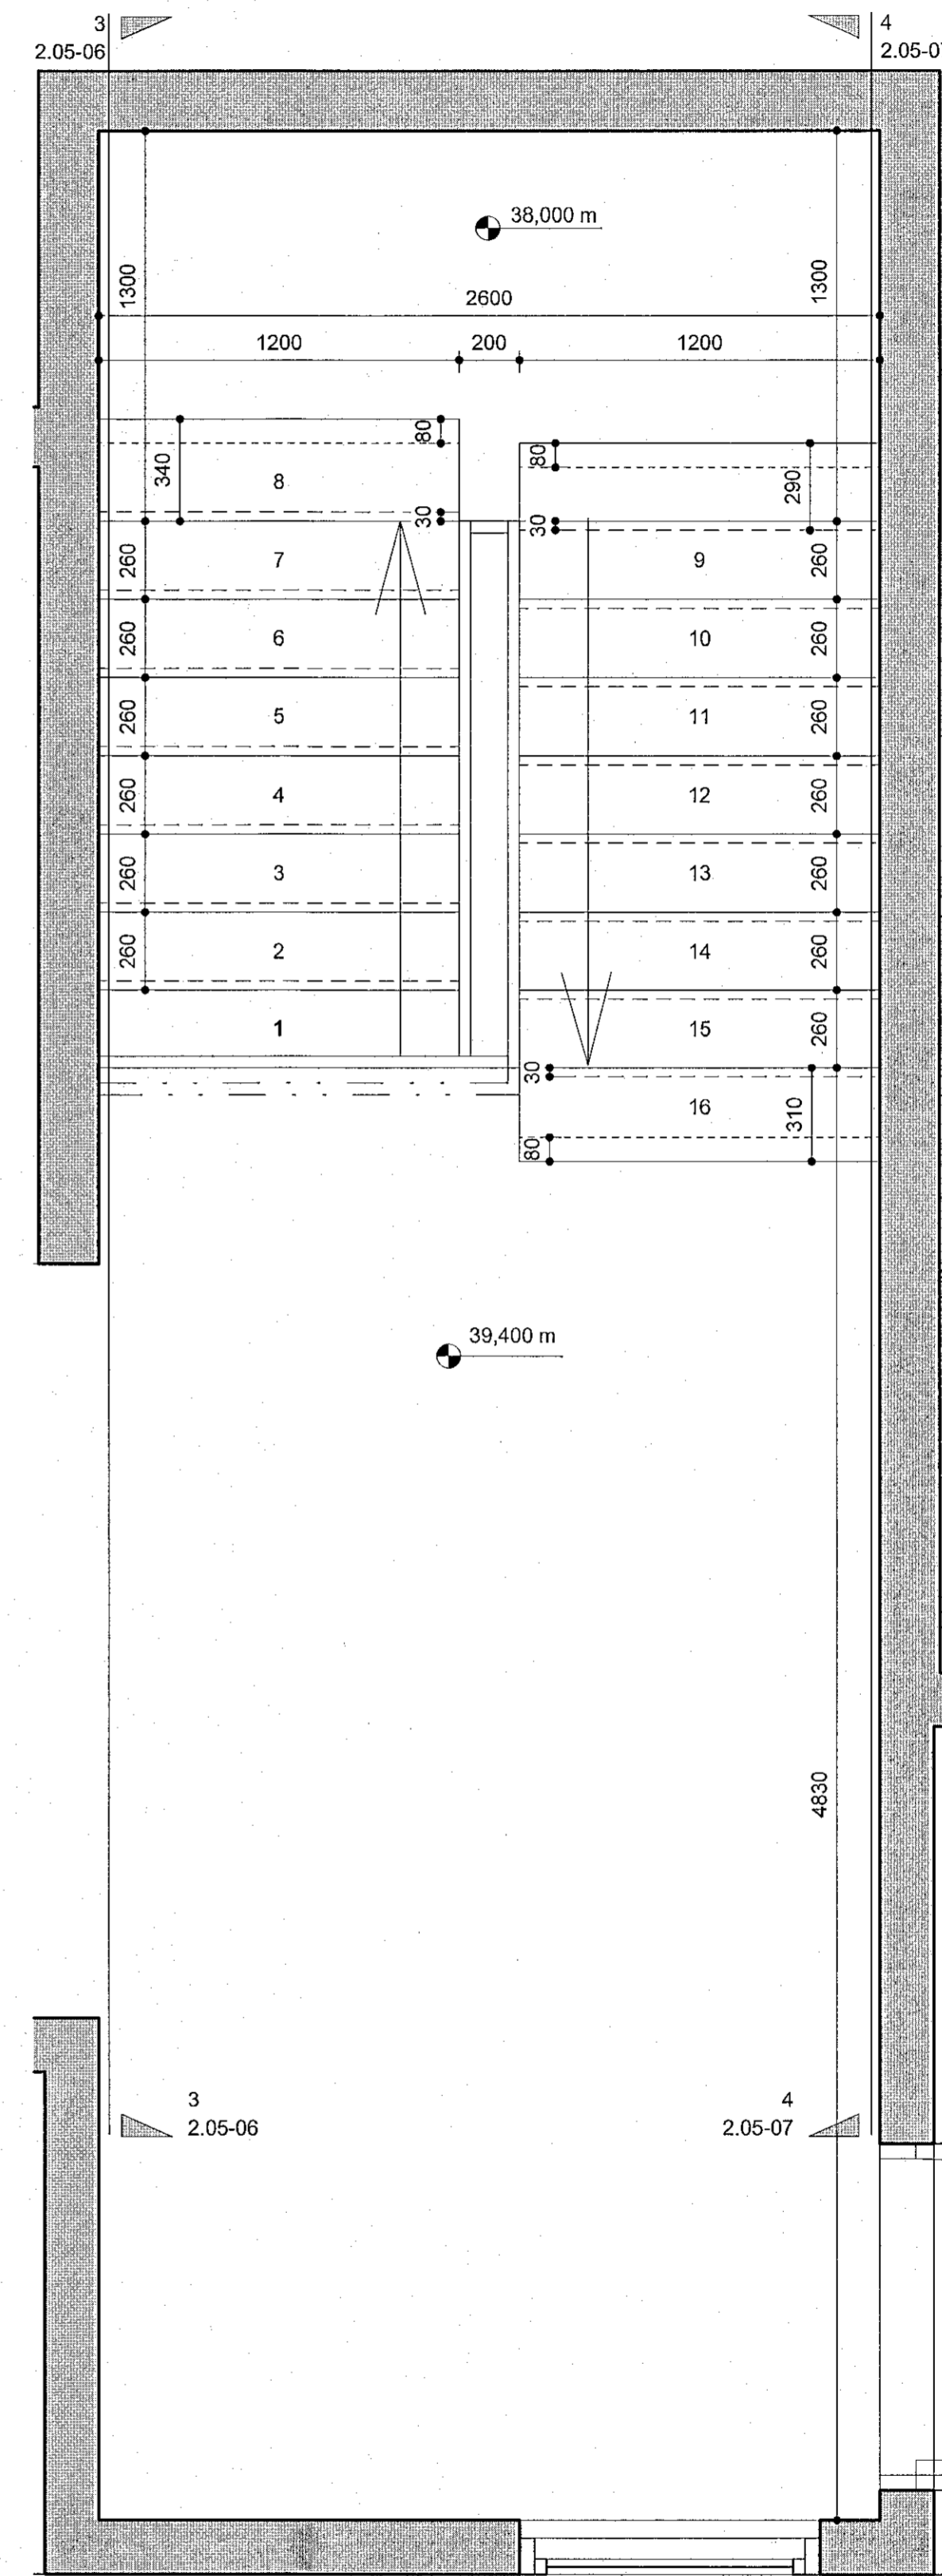


**Stigi 4.hæð, mhl.03-04**  
mkv: 1 : 20

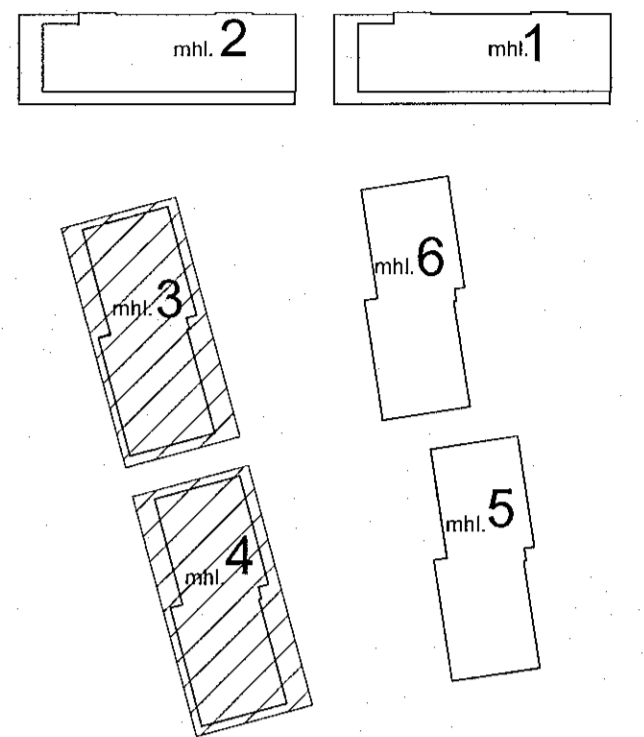

STIGATEIKNINGAR FYRIR MHL. 03 OG MHL. 04  
ERU EINS

VERKTEIKNINGAR SKV. SAMBYKKTUM  
ADALUPPRÁTTUM ÞANN: 14.12.2022

BREYTINGAR

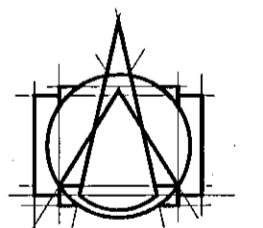

**T.ark**  
ARKITEKTAR  
HÁÚNI 2b - 105 REYKJAVÍK  
SÍMIL 540 5700  
tark@tark.is - www.tark.is

VERGIETI  
**Áshamar 12-26**  
Fjölbýlishús  
Verkeiðningar

VERK  
**Stigar kjallari-4.hæð - Áshamar**  
**20-22 - mhl.03-04**

MÁL: 1 : 20 / A1  
HÁSKRÁÐ: ÁÁ  
VEIÐFARIR: ISC  
VERKNAÐMÉR: FL. TEIKNINGAÐMÉR. ÖTG

ÞÁÐS: 01.02.2023  
TEIKNAR: GE,KS  
753-261 04 2.05-08

SAMPR. Ásgjör Ásgjörsson ARKITEKT MJA SAMARK KL060161-6429