


Stigi 3 - 1/2 mhl.03-04 yfirlit
mkv: 1 : 20

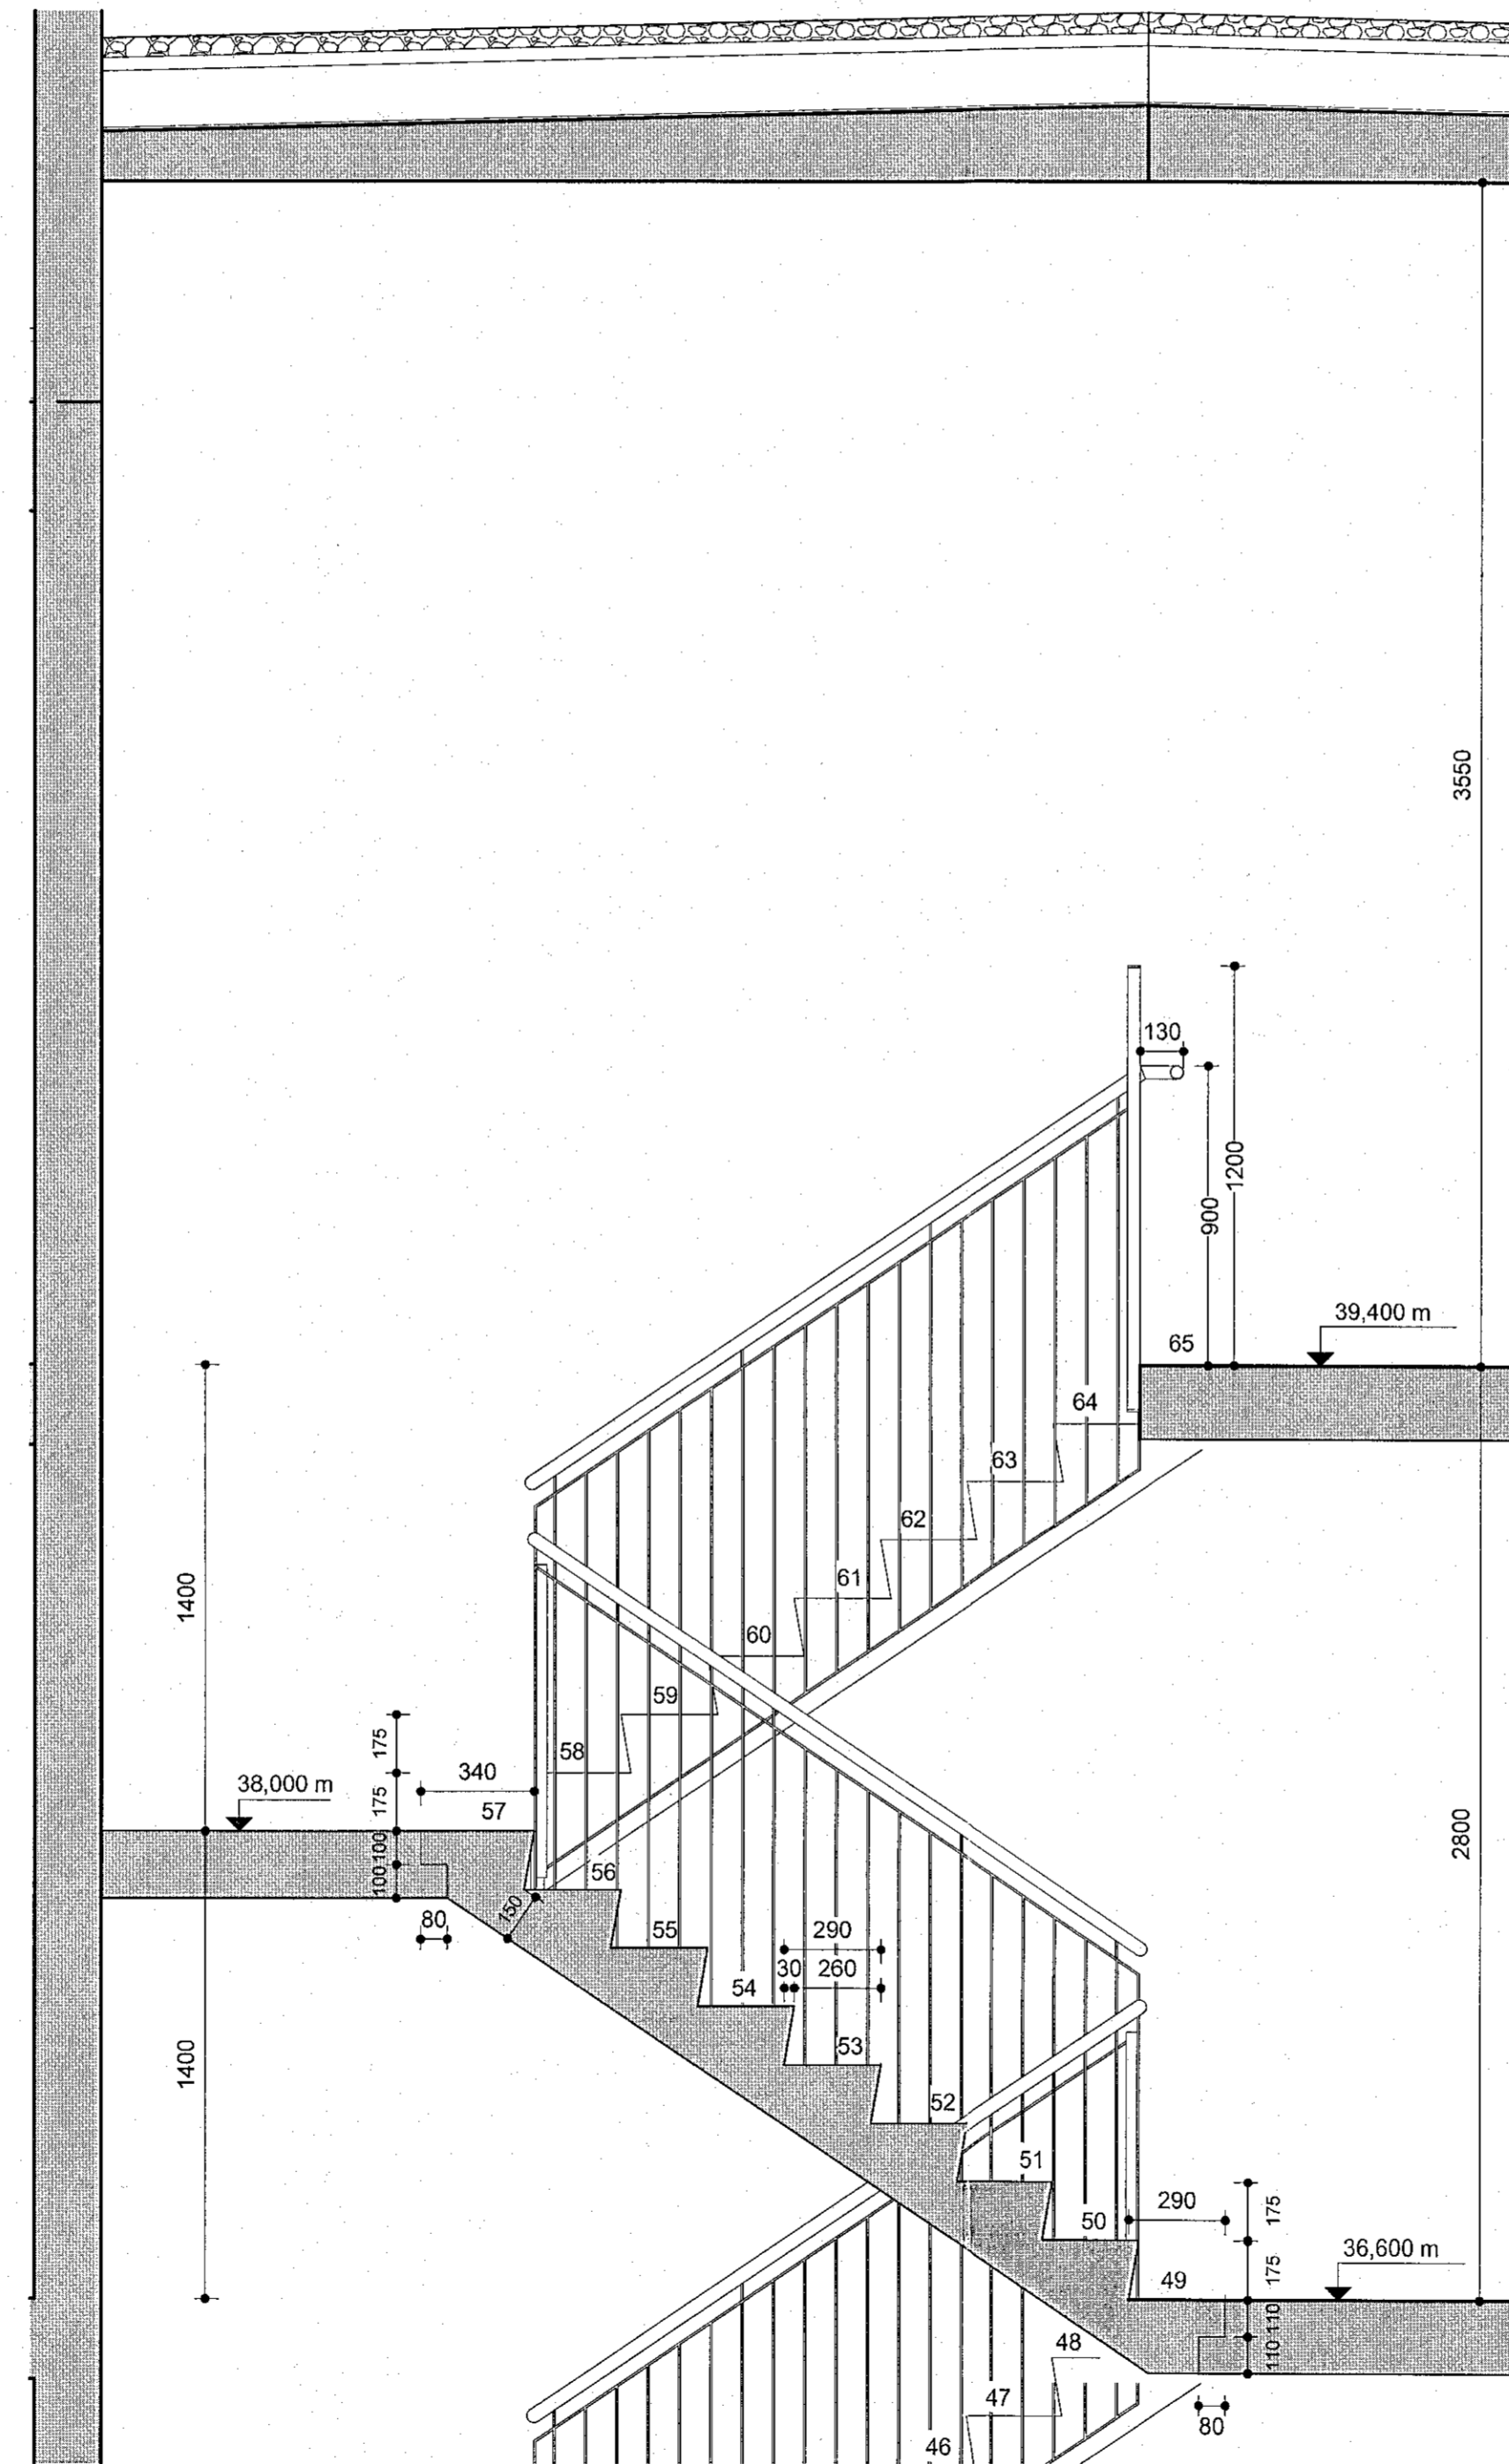


Stigi 3 - 2/2 mhl.03-04 yfirlit
mkv: 1 : 20

Handlisti 40mm
Stálteinn 10mm
Pröfilstál 40mm


Stálteinn 10mm
Handlisti 40mm
Pröfilstál 40mm

Stígahandrið deili mhl.03-04
mkv: 1 : 5

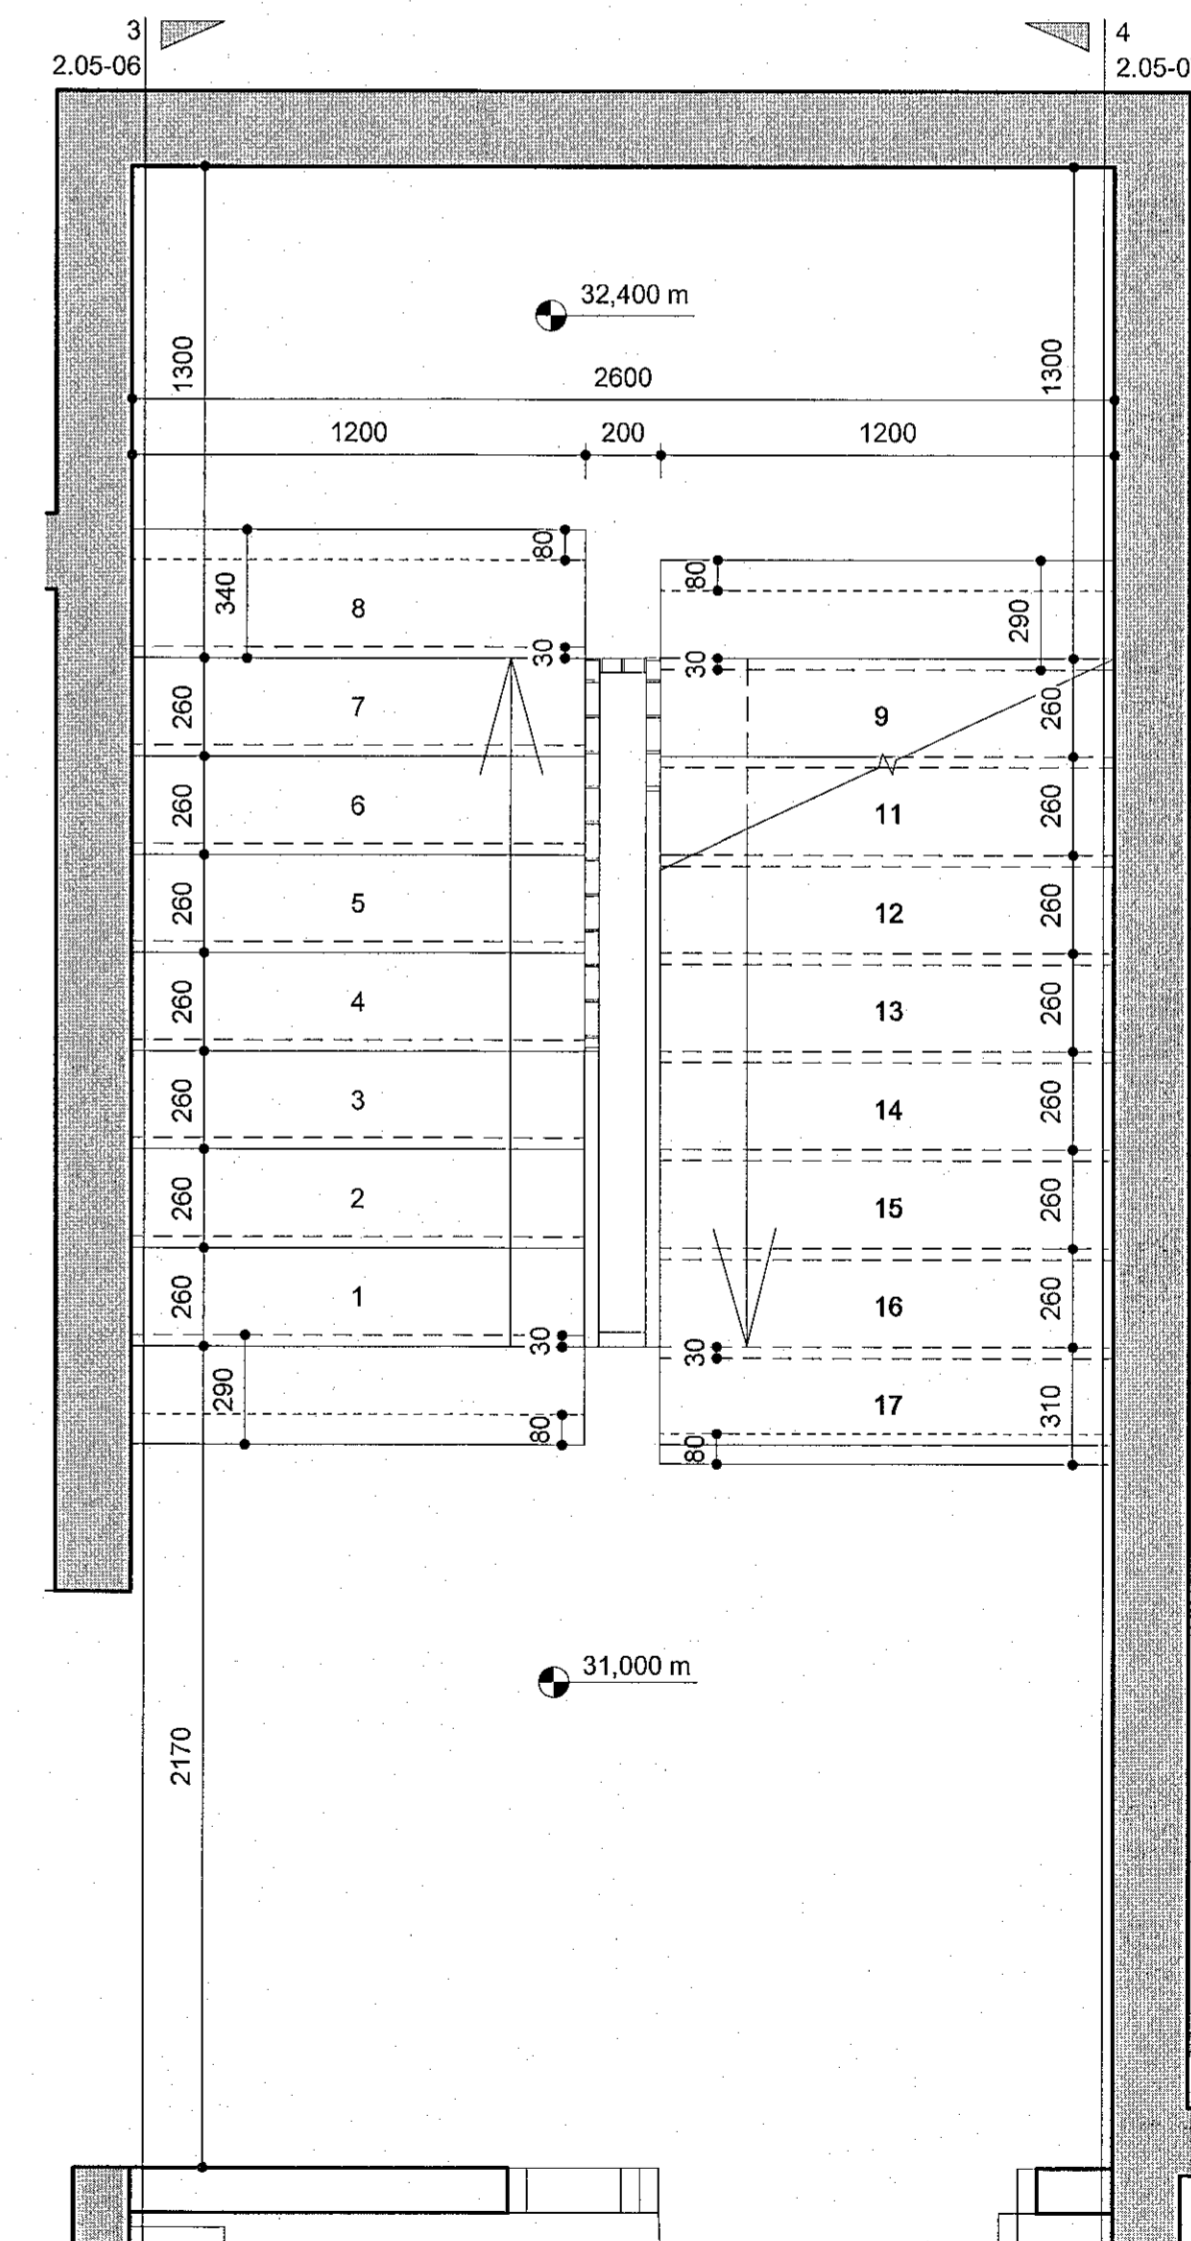


Stigi 1.hæð, mhl.03-04 yfirlit
mkv: 1 : 20

Samþykkt þann
13. feb. 2023
fr. byggingarfulltrúans í Hafnarfirði
Róbert A. Róbertsson

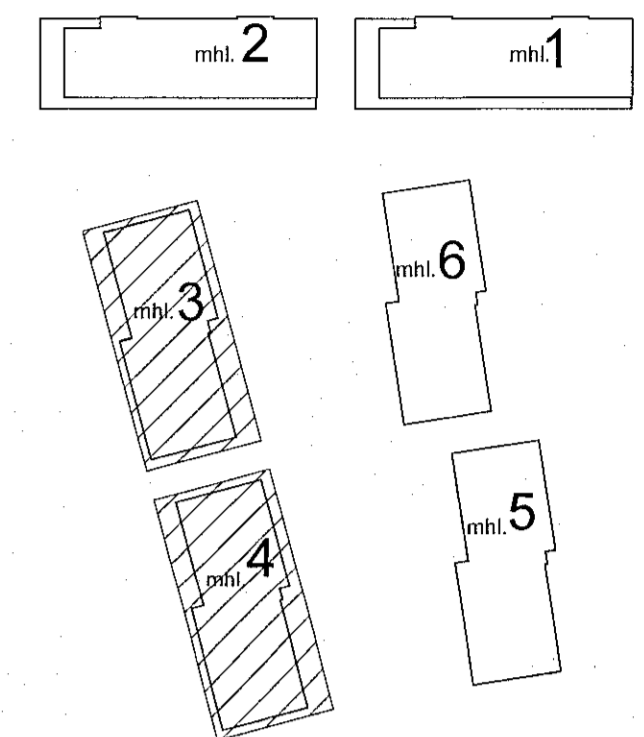

LITUR Á HANDRIDI:
RAL 7016

BREYTINGAR

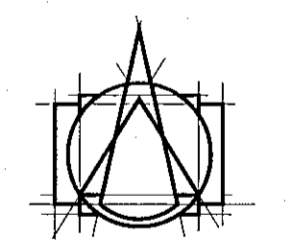

T.ark
ARKITEKTAR
HÁTÚNI 2b - 105 REYKJAVÍK
SÍMÍ: 540 5700
tark@tark.is - www.tark.is

VERKHEM
Ashamar 12-26
Fjölbýlishús
Verkeikningar

VERK
Stígahandrið yfirlit - Áshamar 20-22
- mhl.03-04

MÁL: As indicated / A1
FRUNNAÐ: ÁA
YFIRFARID: ISC
VERKNÖMUR: FL TEKNINGANGMÉR 070

DAGS.: 01.02.2023
TEKNAÐ: GE

753-261 04 2.05-23

SA.GP. Asgeir Asgeirsson Arkitekt M.A. SAMMARK KL 060161-5420

Öll réttindi og efnisráðgjafi eru hluti af hæl, er það samþykki höfundis skv. áskvæðum höfundalaga.