




Svalir 3 mhl.03
mkv: 1 : 20

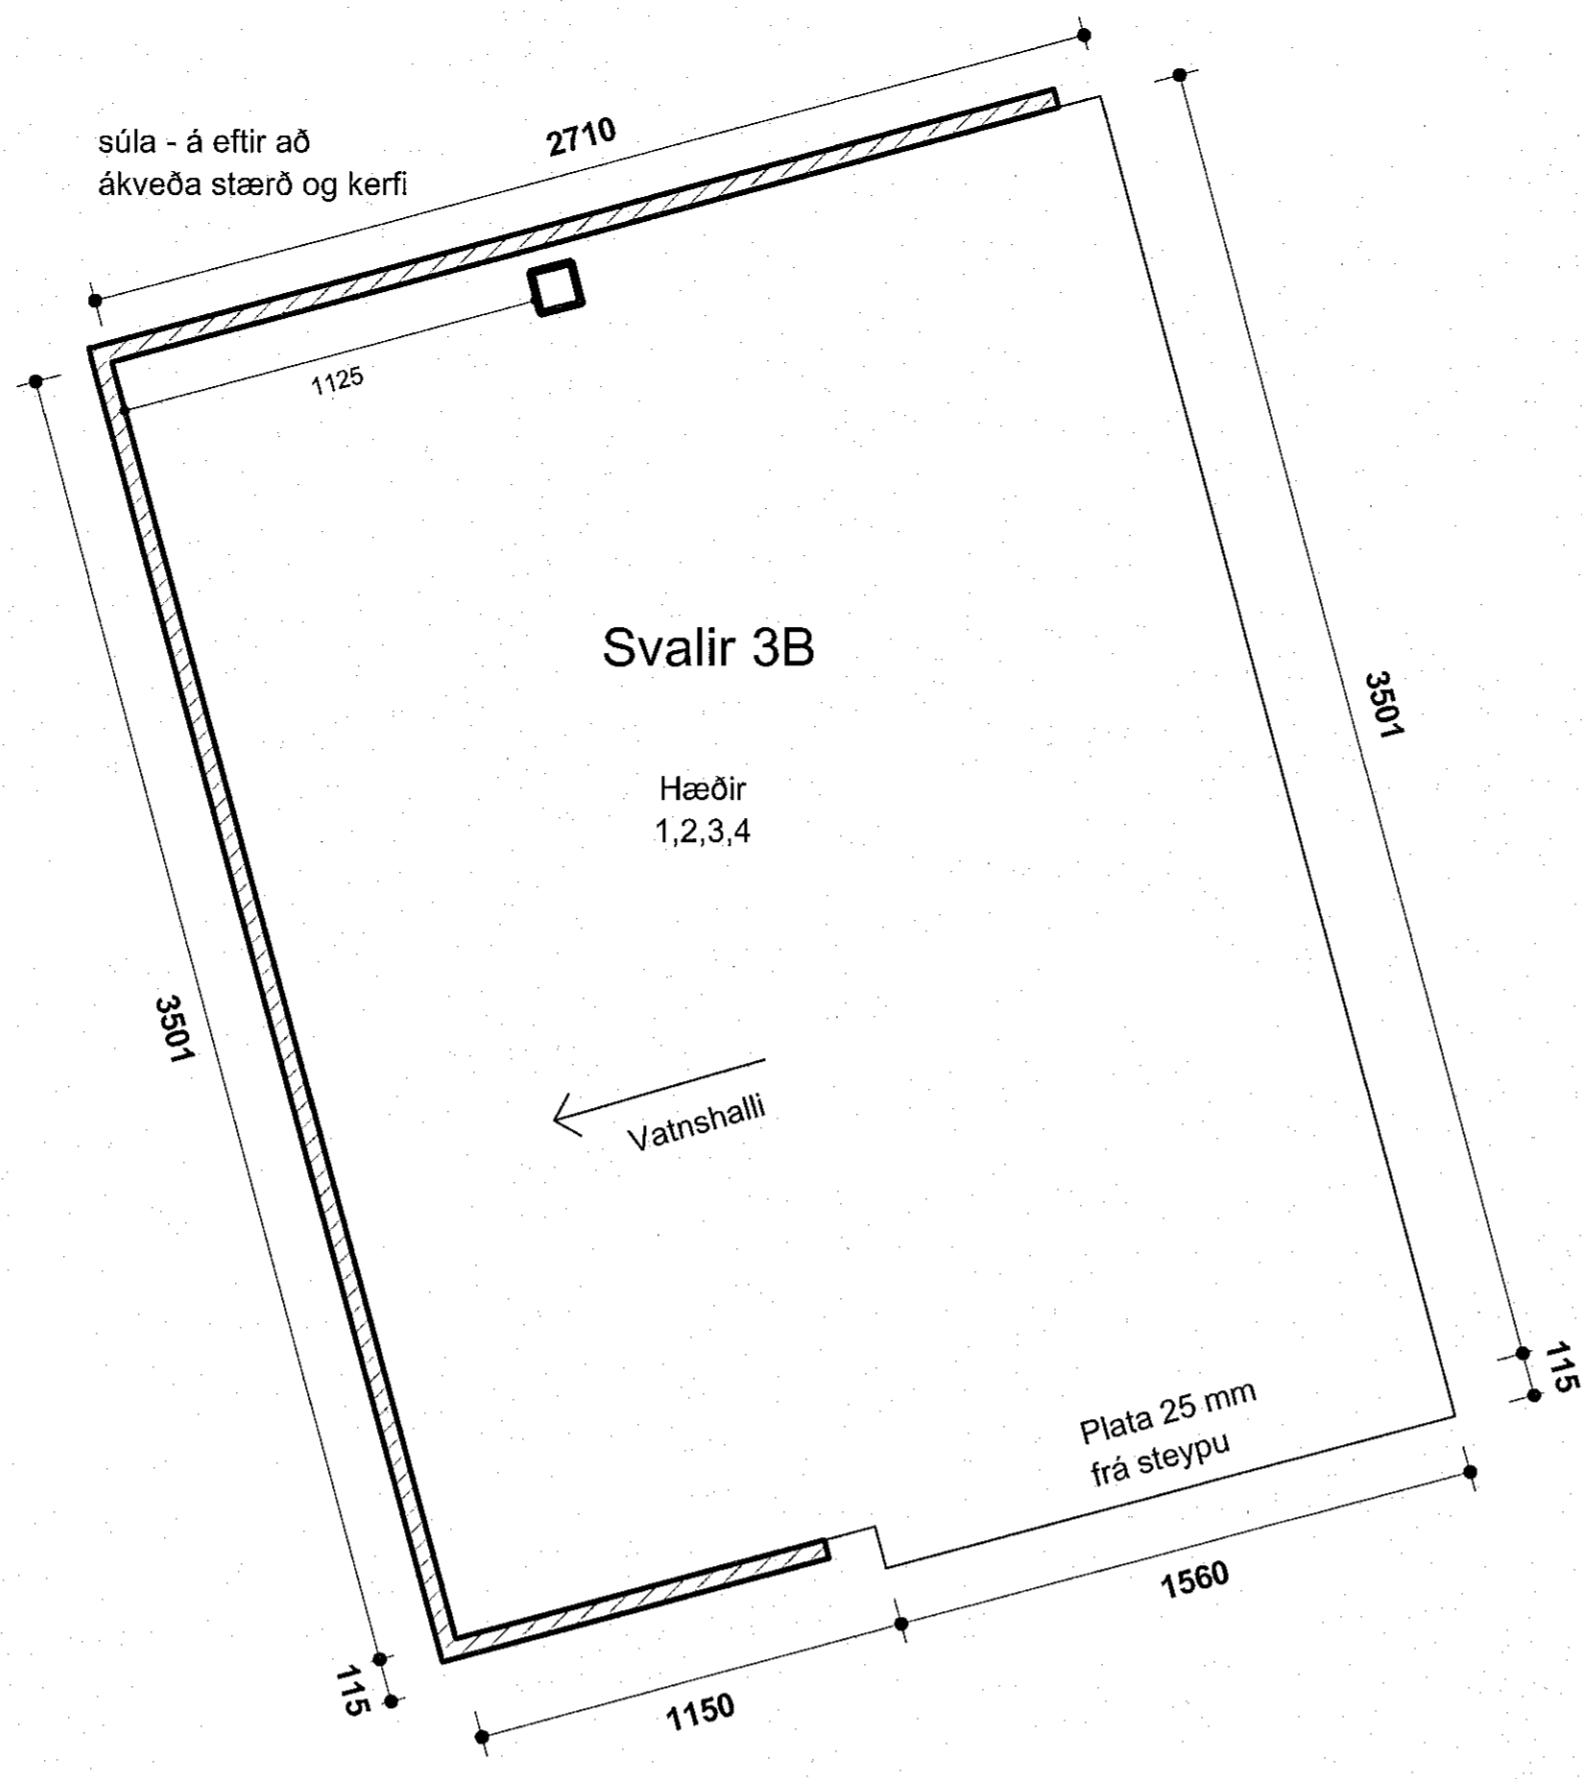


Svalir 3B mhl.03
mkv: 1 : 20

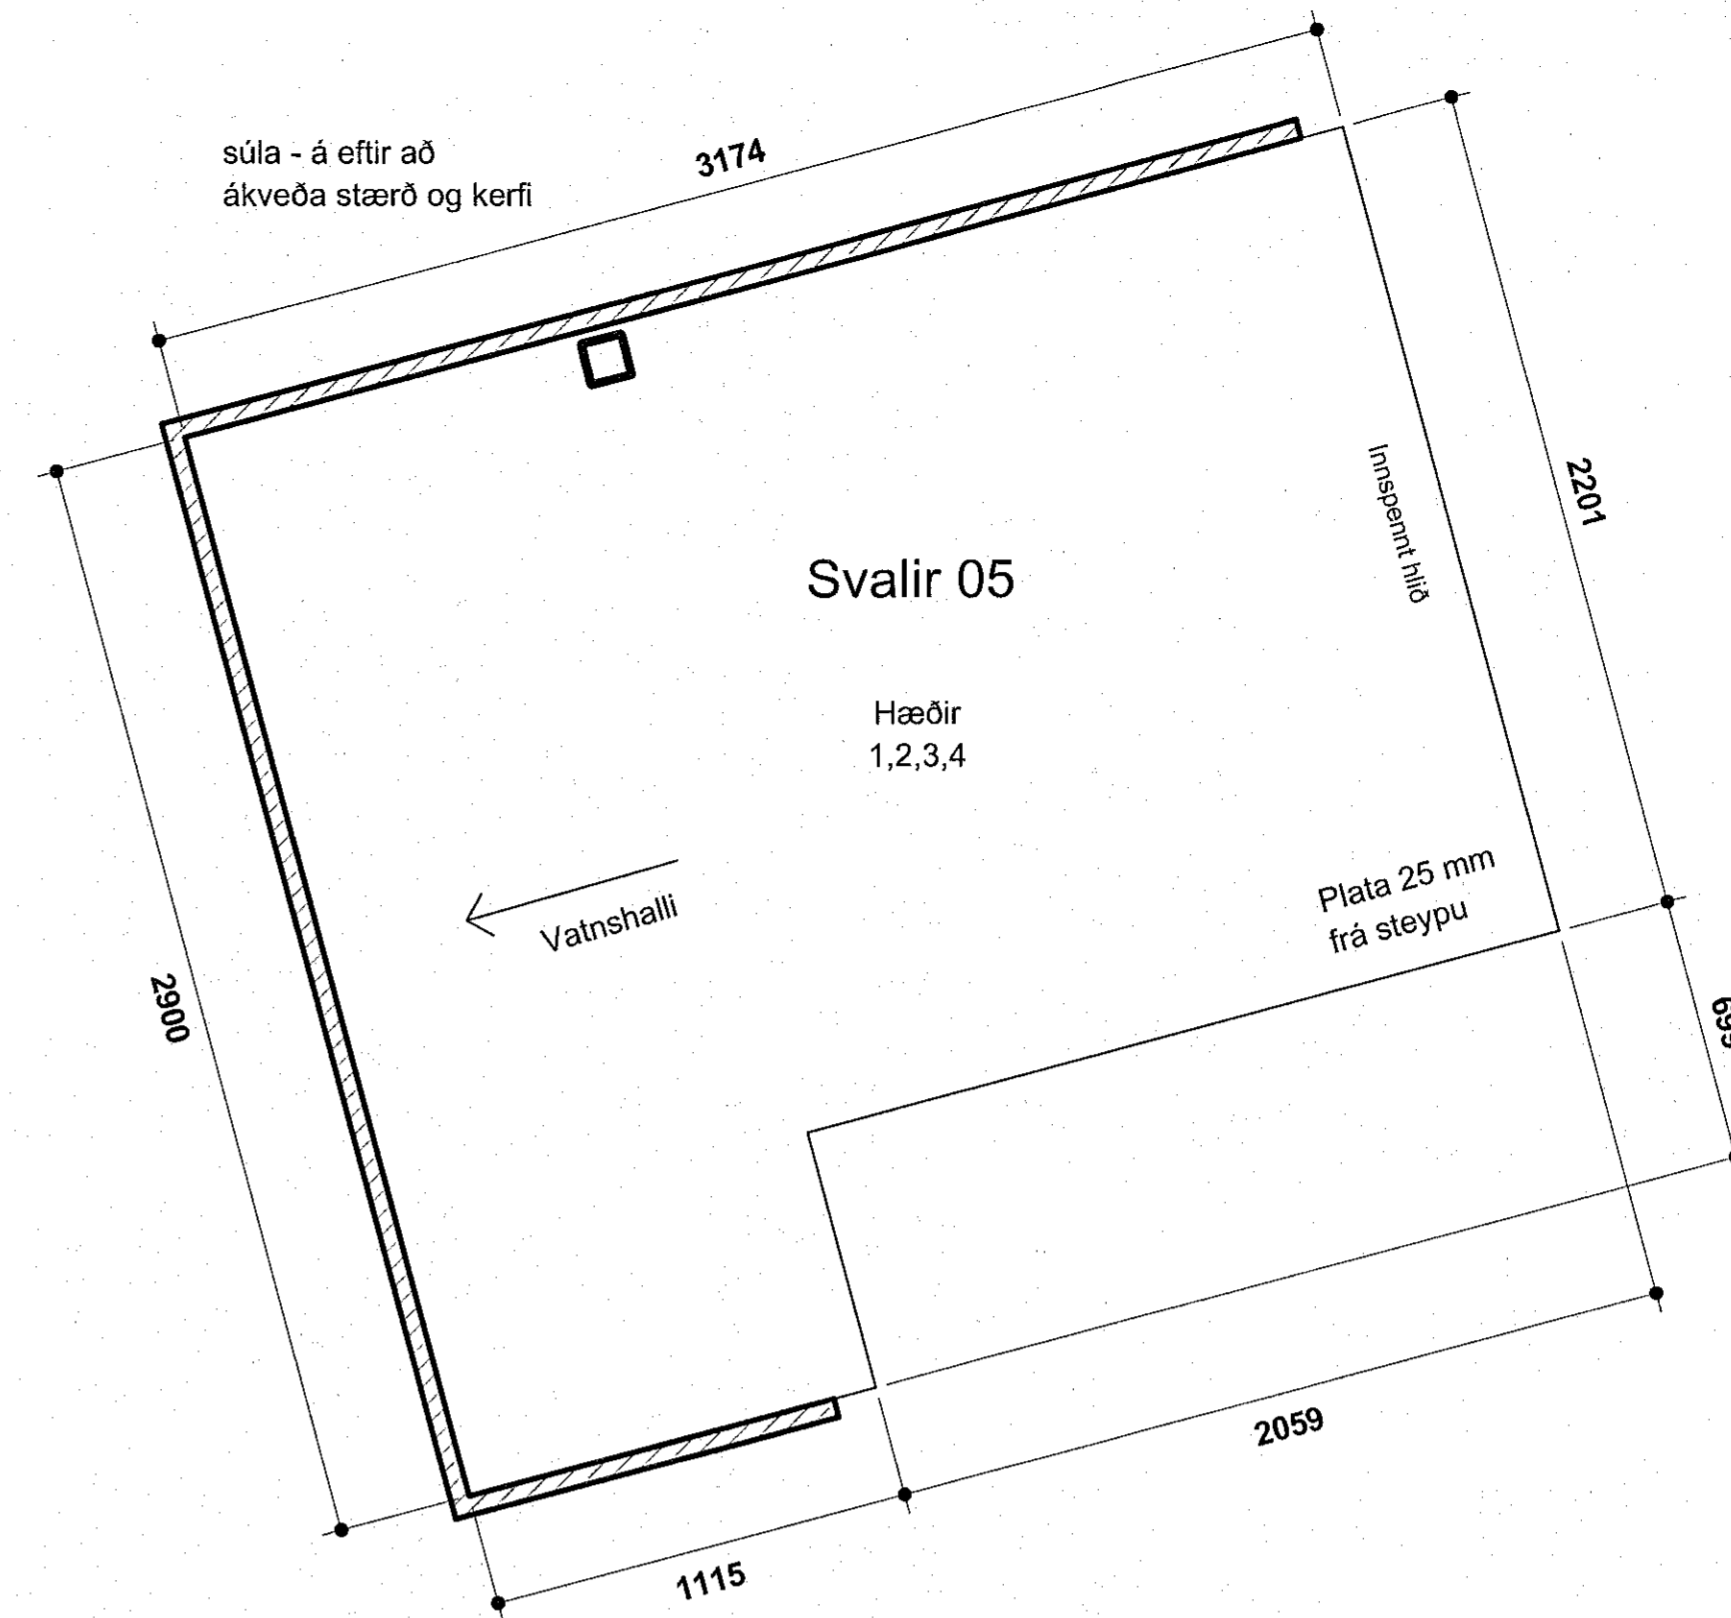


Svalir 5 mhl.03
mkv: 1 : 20

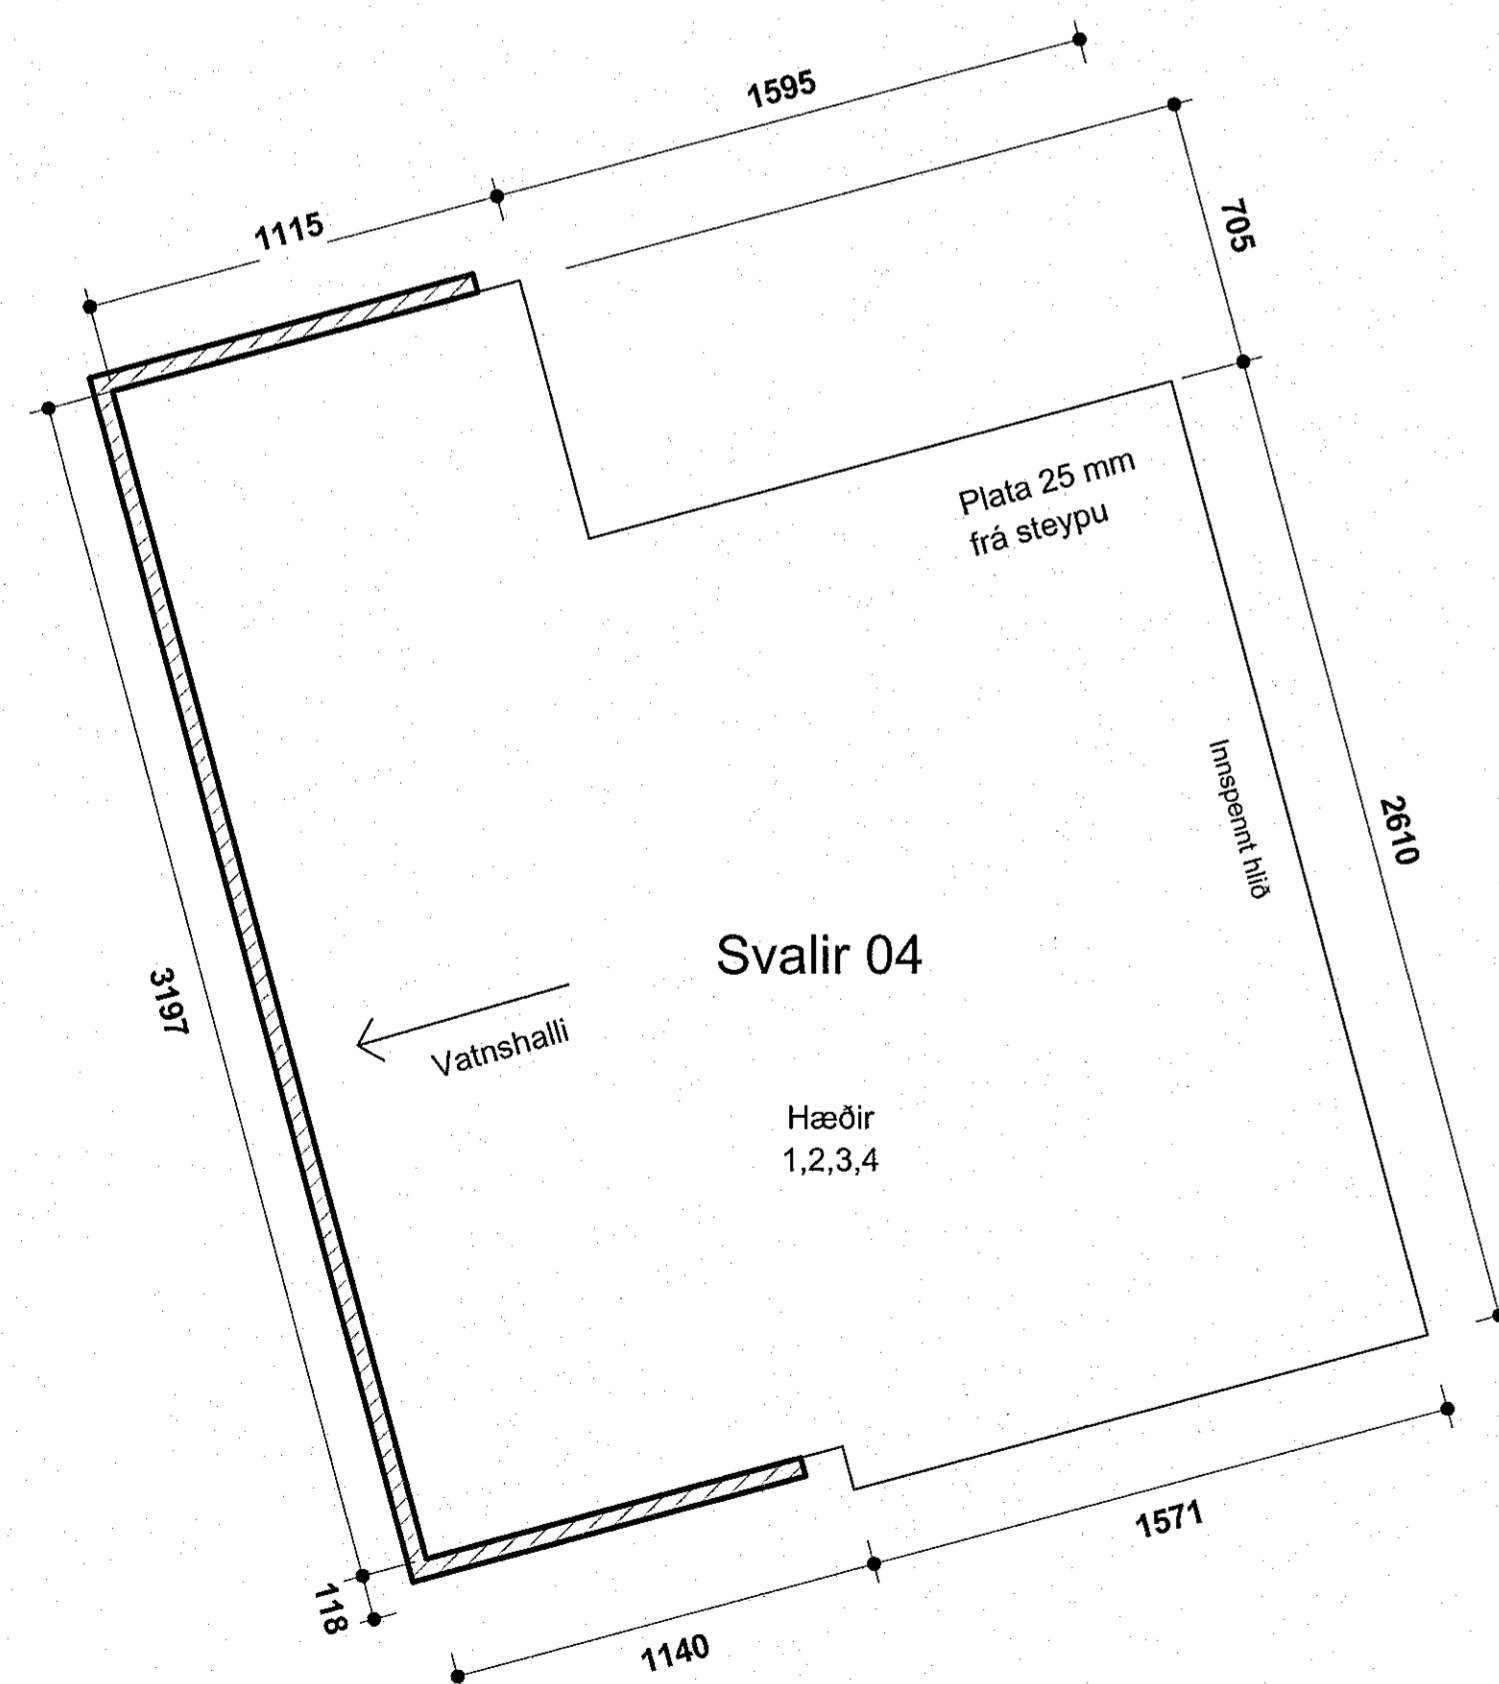

Svalir 4 mhl.03
mkv: 1 : 20

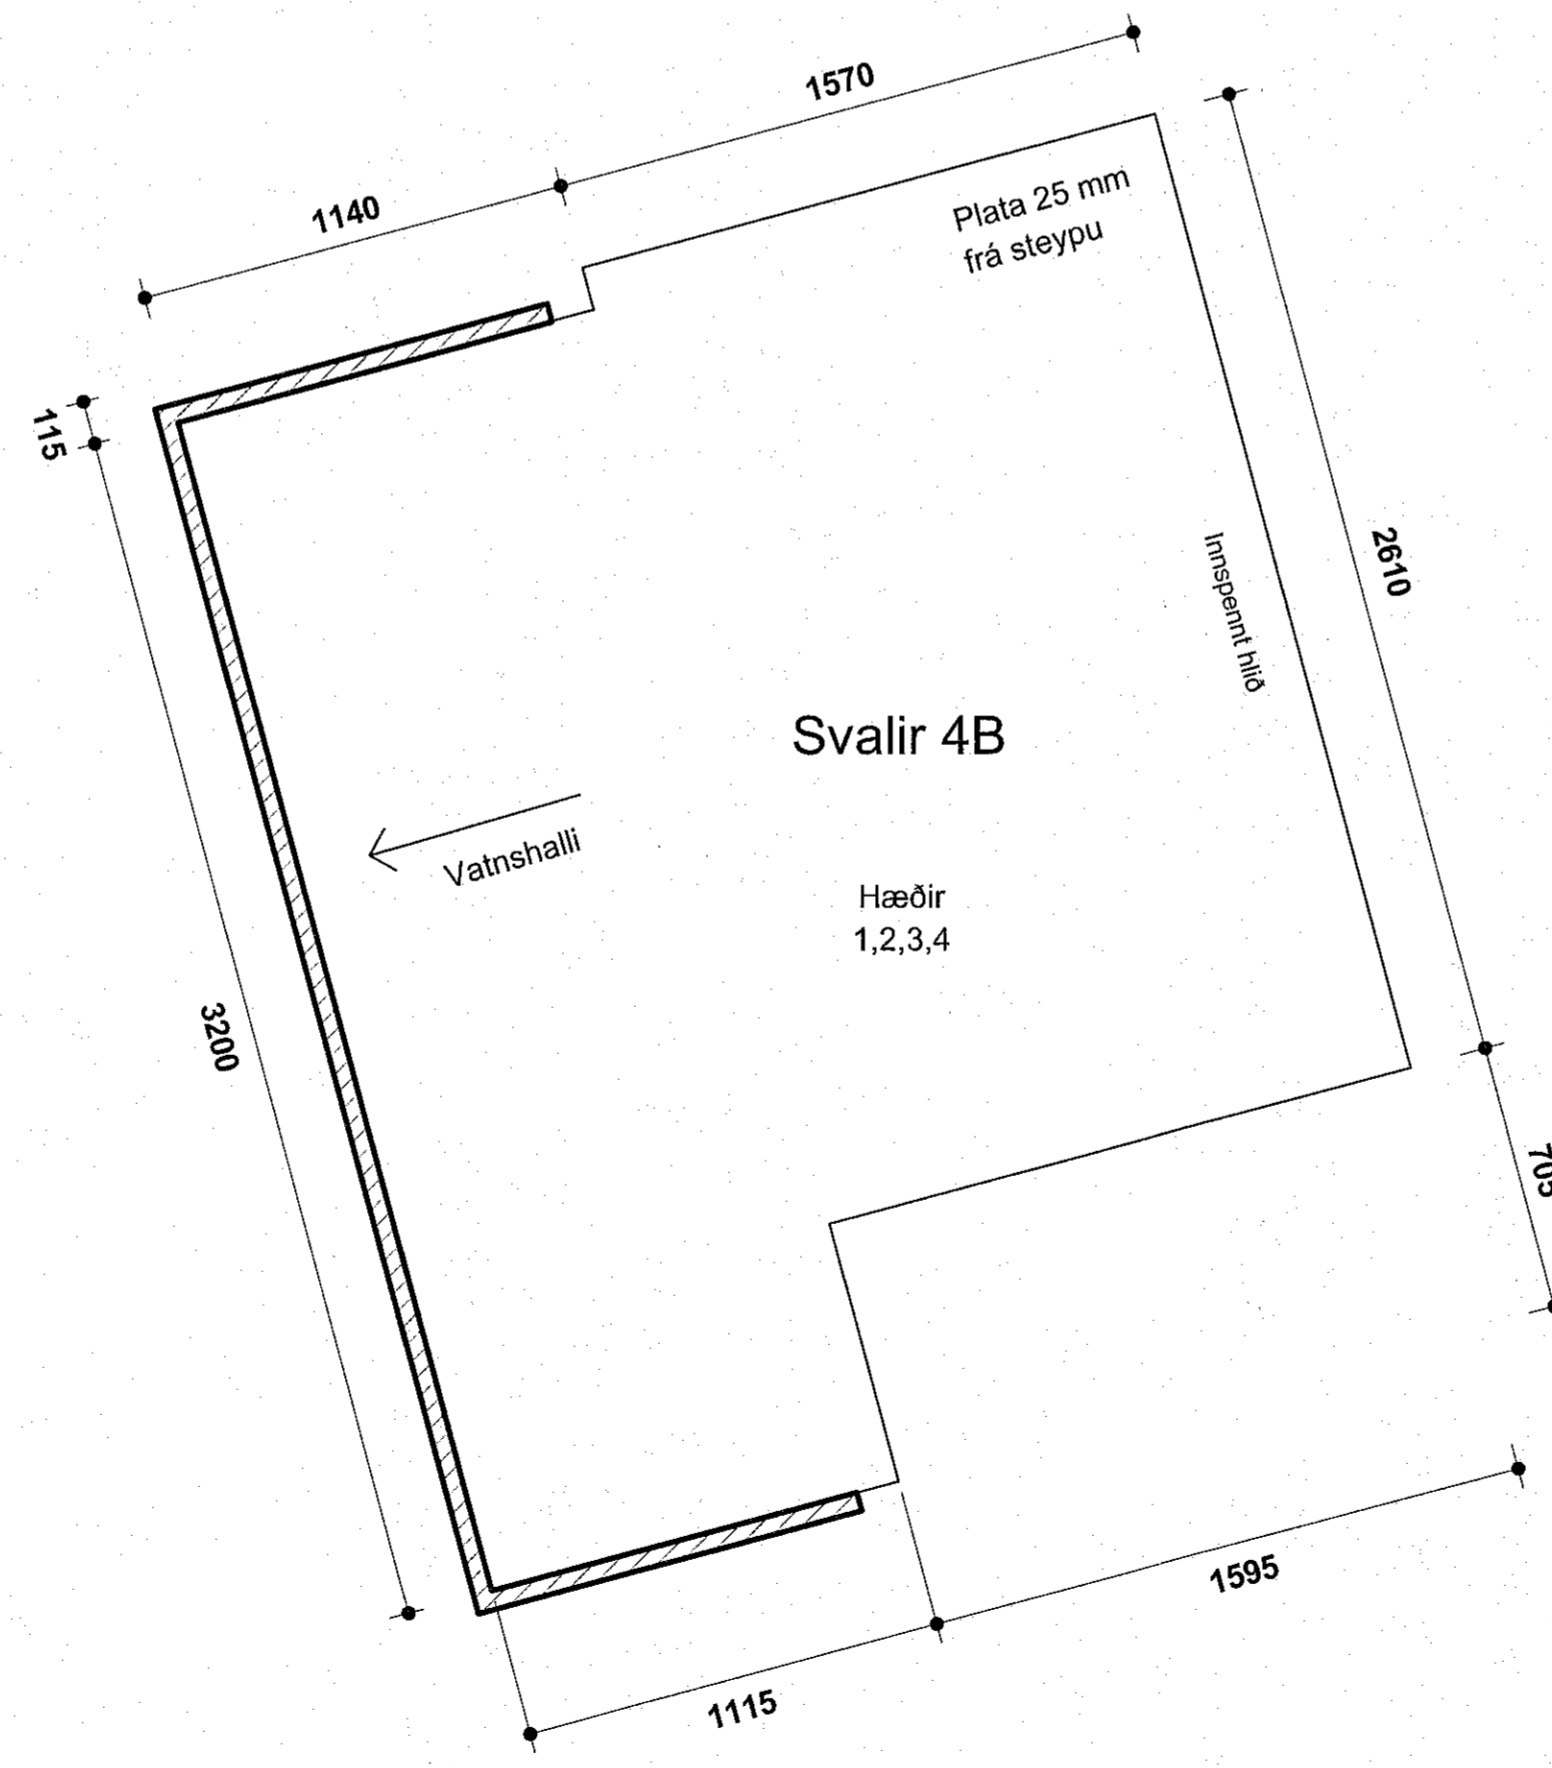


Svalir 4B mhl.03
mkv: 1 : 20

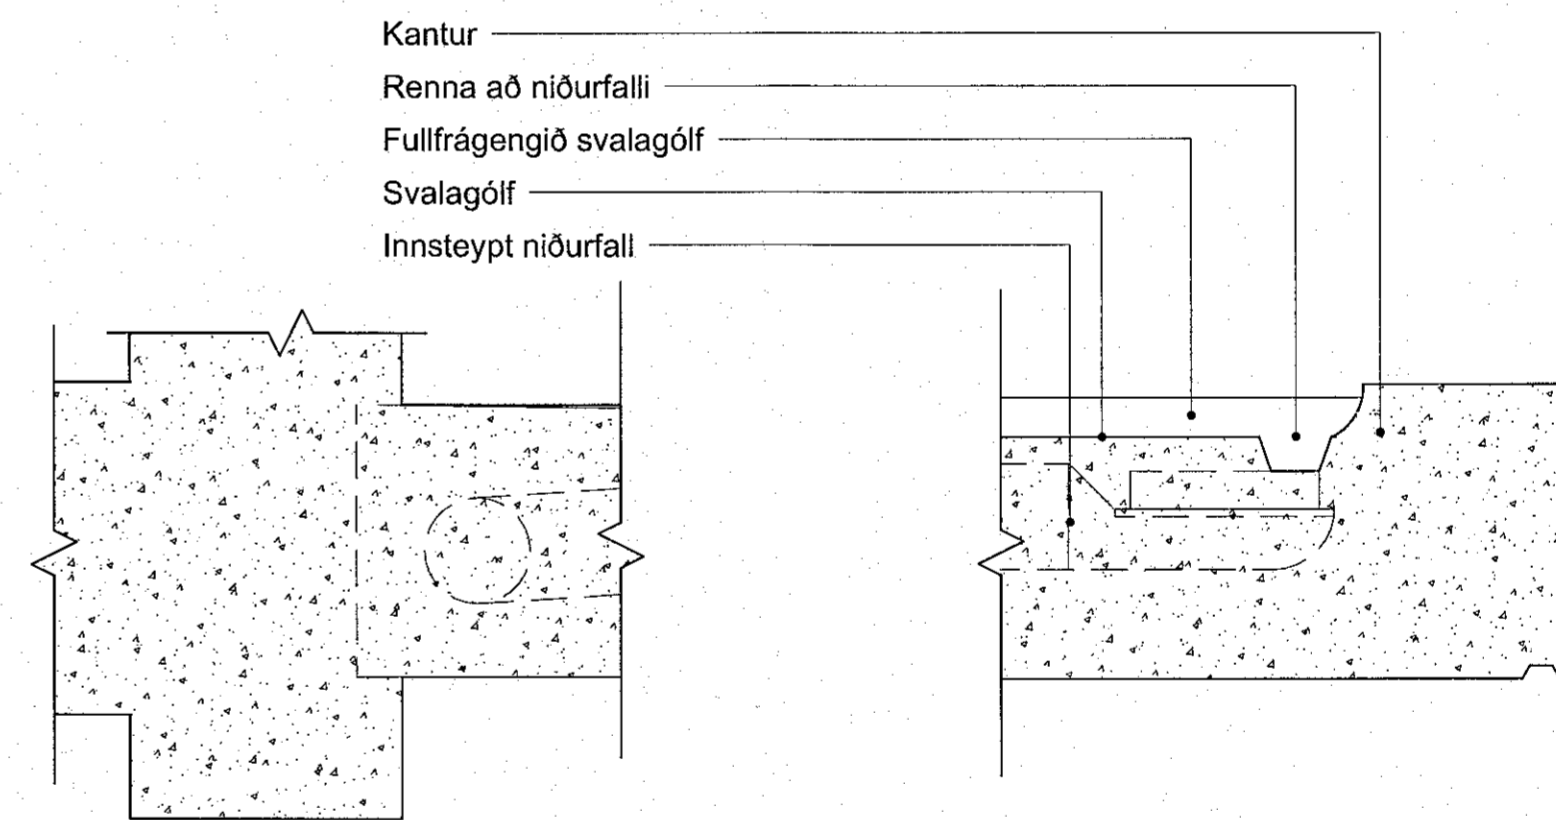

Svaladeili kennideili
mkv: 1 : 5

Samþykkt þann
13. feb. 2023
fr. byggingarfulltrúans í Hafnarfirði
Róbert A. Róbertsson

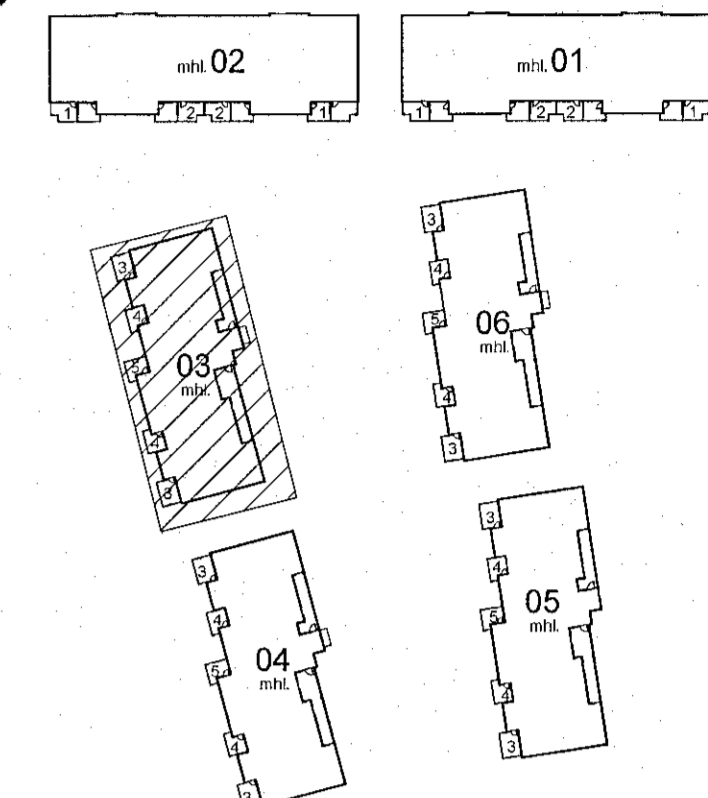

nr.	stk
03	4
3B	4
04	4
4B	4
05	4
Samtals	20

VERKTEIKNINGAR SKV. SAMÞYKKTUM
AÐALUPPDRAÐTUM ÞANN: 14.12.2022

BREYTINGAR



VERKDEIÐI
Áshamar 12-26
Fjölbýlishús
Verkteikningar
VERK
Svalir - Áshamar 20 - mhl.03

MÁL: As indicated / A1
MÁLFRAB: AA
YFIRFARIB: ISC
VERKINGMÉR: 753-261
DAGS: 01.02.2023
TEIKNAD: GE,KS

FL. TEIKNINGANÖMÉR: 04
ÓTIC: 2.13-05

Áshamar 12-26
Róbert A. Róbertsson

Öll afrit og afloat tekninga, að hluta eða heild, er háð samþykki höfundas, skv. ákveðnum höfundasátt. © 2023