




Áshamar 20 ásýnd austur gluggar  
mkv: 1 : 100



Áshamar 20 ásýnd norður gluggar  
mkv: 1 : 100




Áshamar 20 ásýnd vestur gluggar  
mkv: 1 : 100

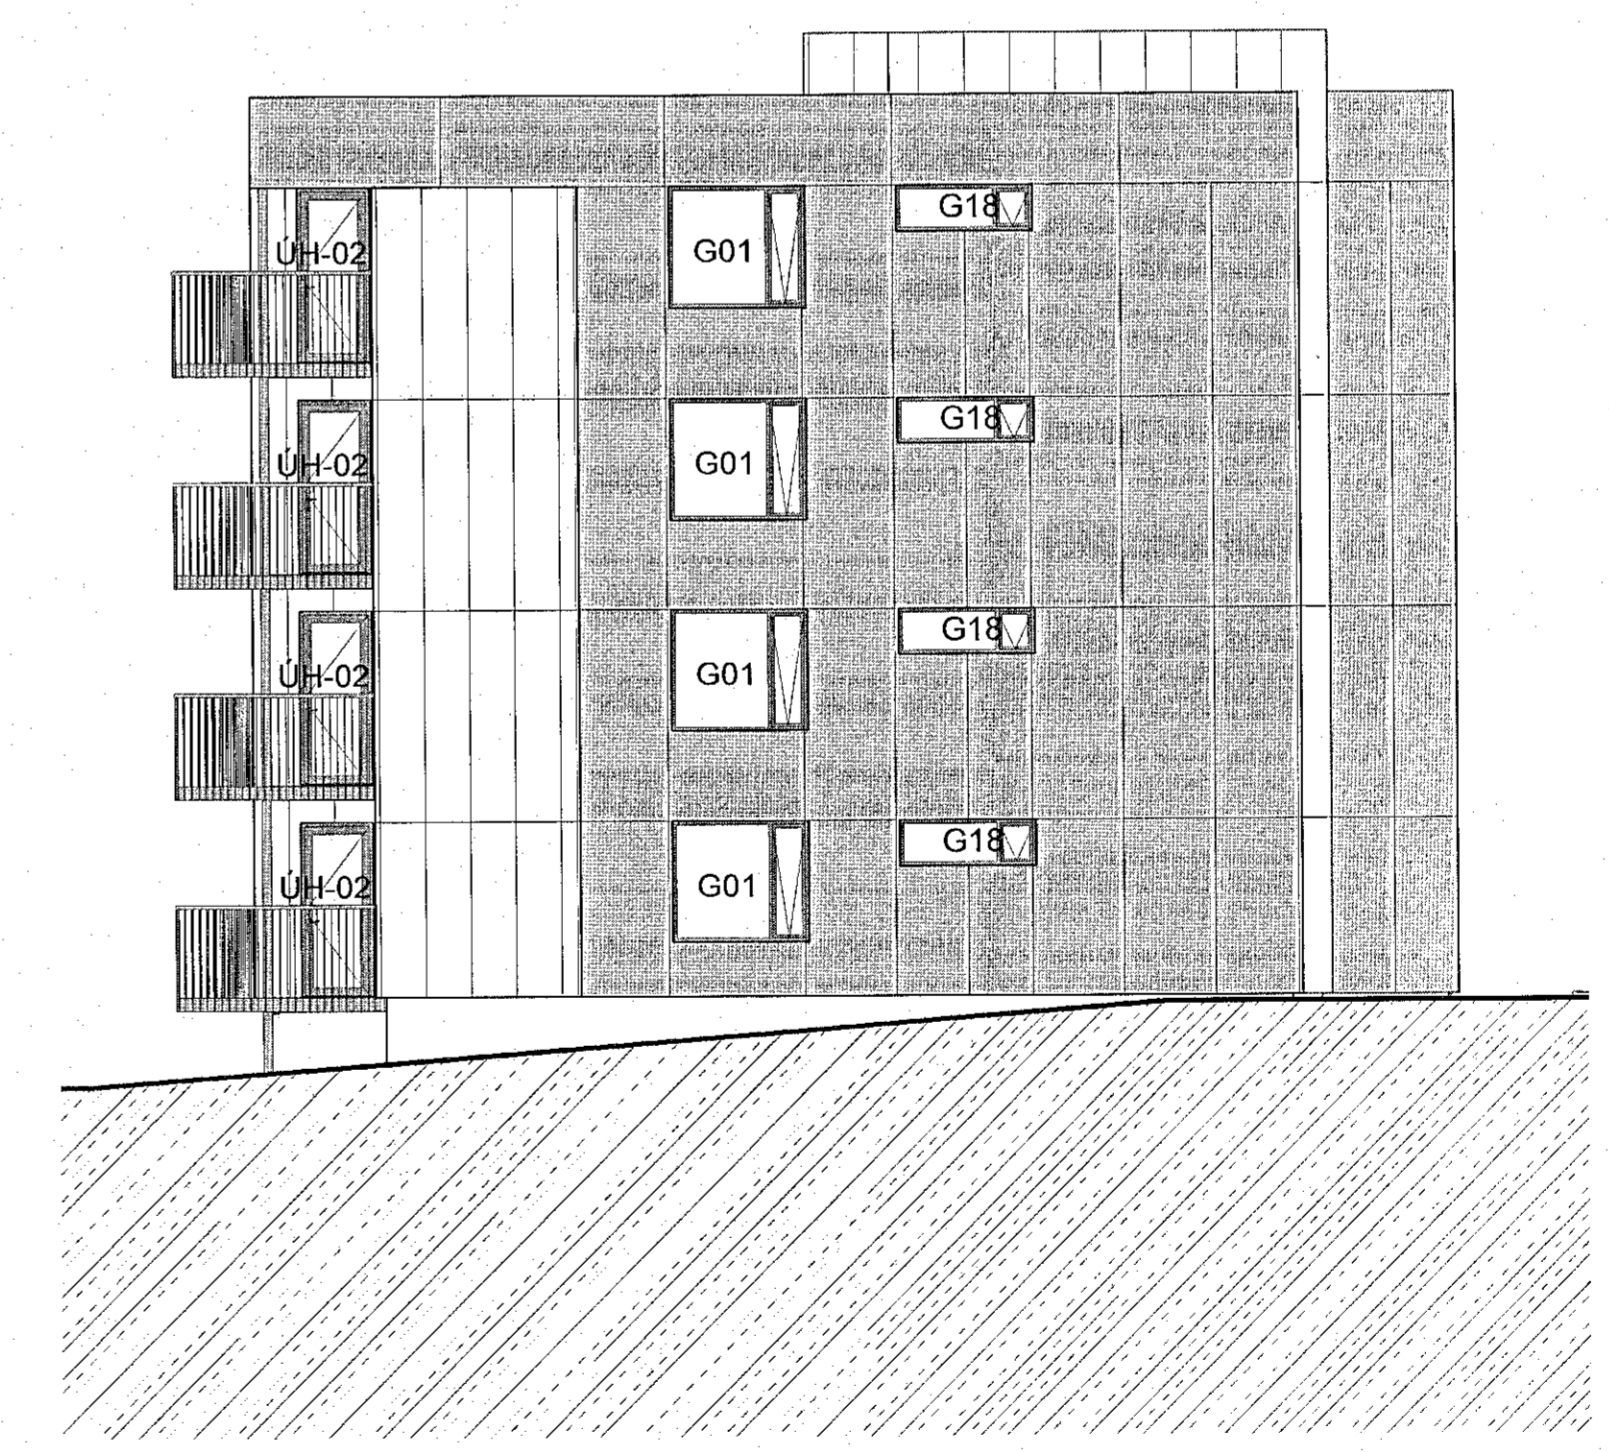

Áshamar 20 ásýnd suður gluggar  
mkv: 1 : 100

VERKTEIKNINGAR SKV. SAMÞYKKTUM  
ADALUPPDRATTUM ÞANN: 14.12.2022

BREYTINGAR

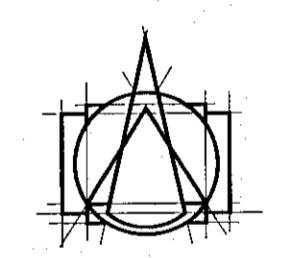

**T.ark**  
ARKITEKTAR  
HÁÚNI 2b - 105 REYKJAVÍK  
Sími: 540 5700  
tark@tark.is - www.tark.is

VERKHEITI  
**Áshamar 12-26**  
Fjölbýlishús, mhl.03  
Verkteikningar

VERK  
Útlit, gluggar mhl.03

MÁL: 1 : 100 / A1  
MANNAB: AA  
YFIRFARI: ISC  
VERKINGMER: 753-261

ÞAGS: 01.02.2023  
TEIKNAB: GE,KS

FL. TEIKNINGANÖMUR: 04  
G.TG: 2.04-17

SAFNA: Ásgeir Ásgeirsson  
ARX: Róbert Á. Þórtsson

Öll rétt og átt tekið, að hluta eða heild, er það samþykktu höfundaga, skv. ákveðnum höfundalaga.