




**Svalir 3 mhl.04**  
mkv: 1 : 20

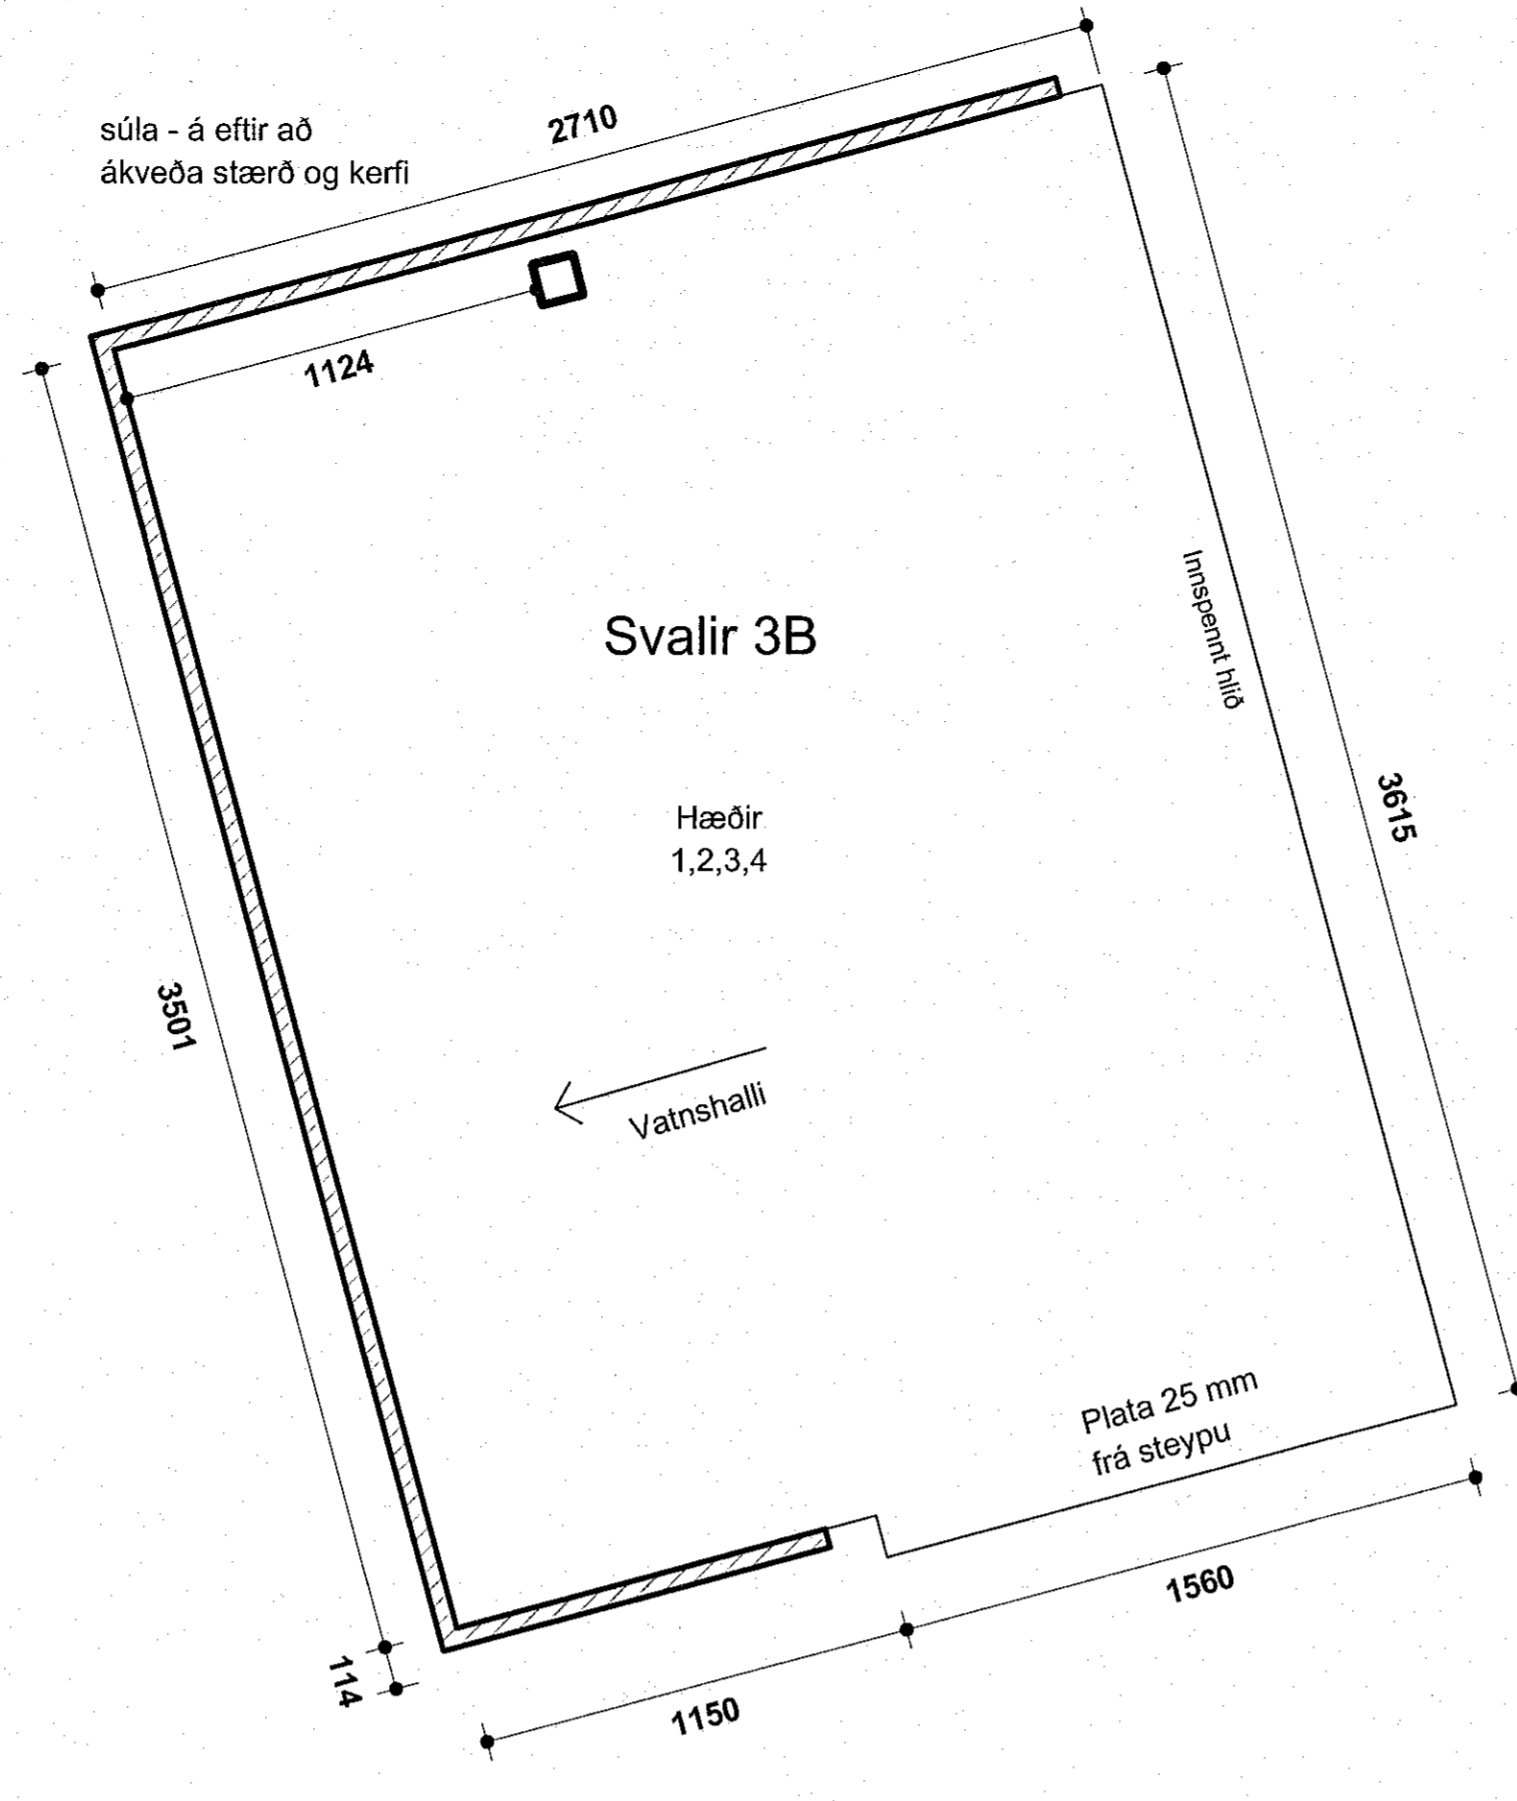


**Svalir 3B mhl.04**  
mkv: 1 : 20

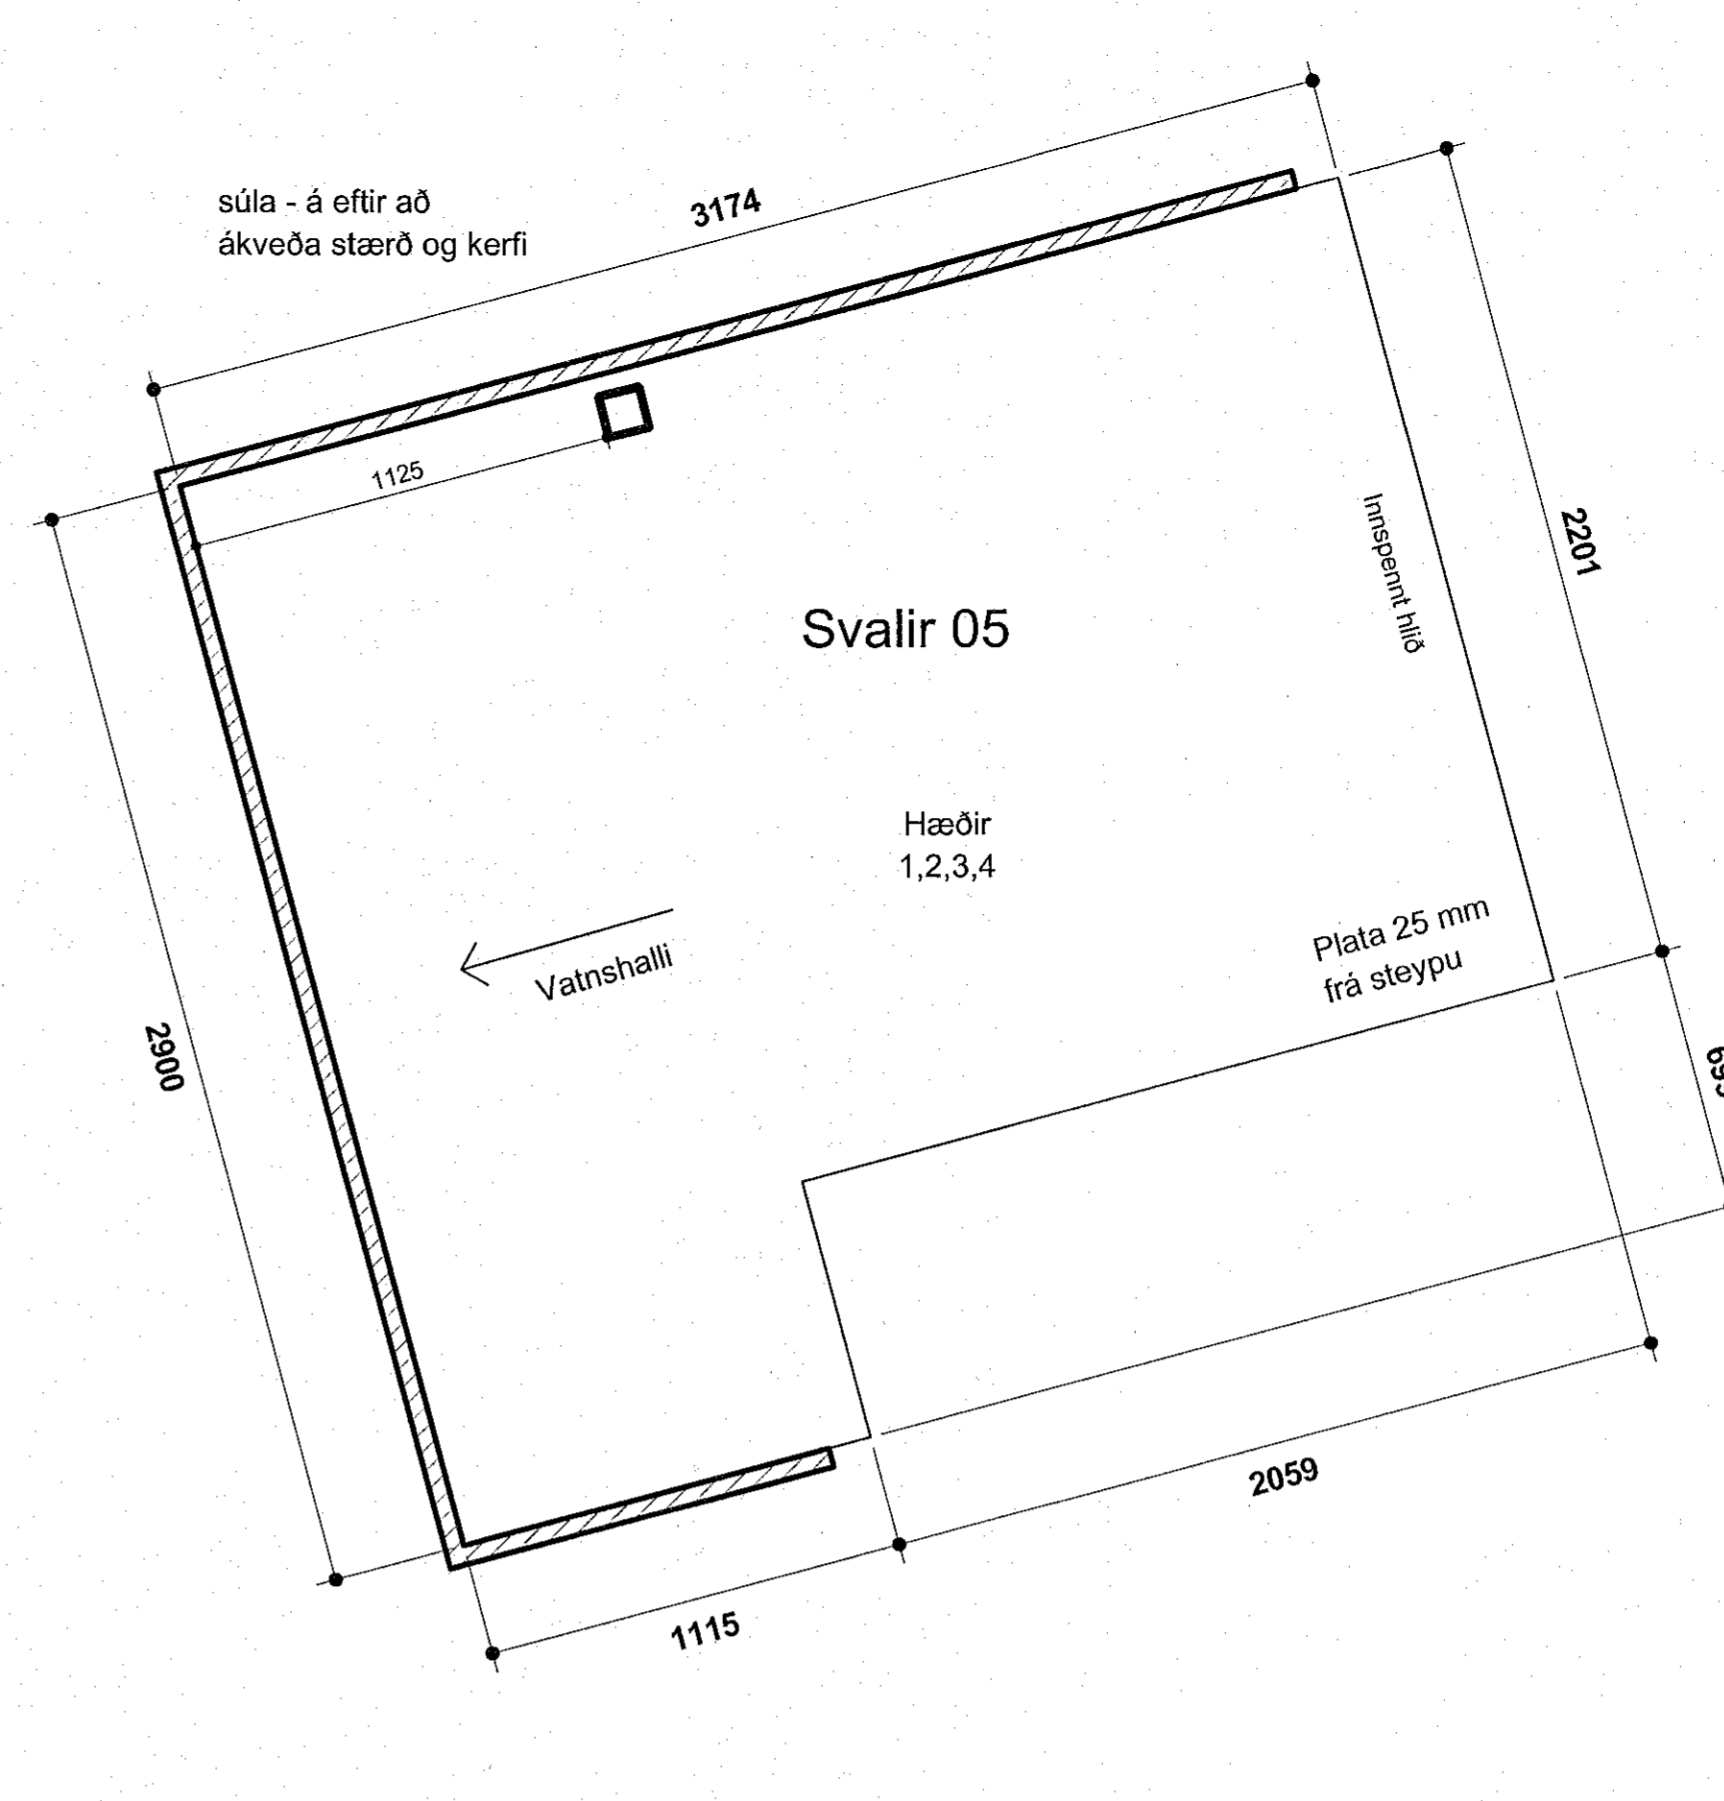


**Svalir 5 mhl.04**  
mkv: 1 : 20

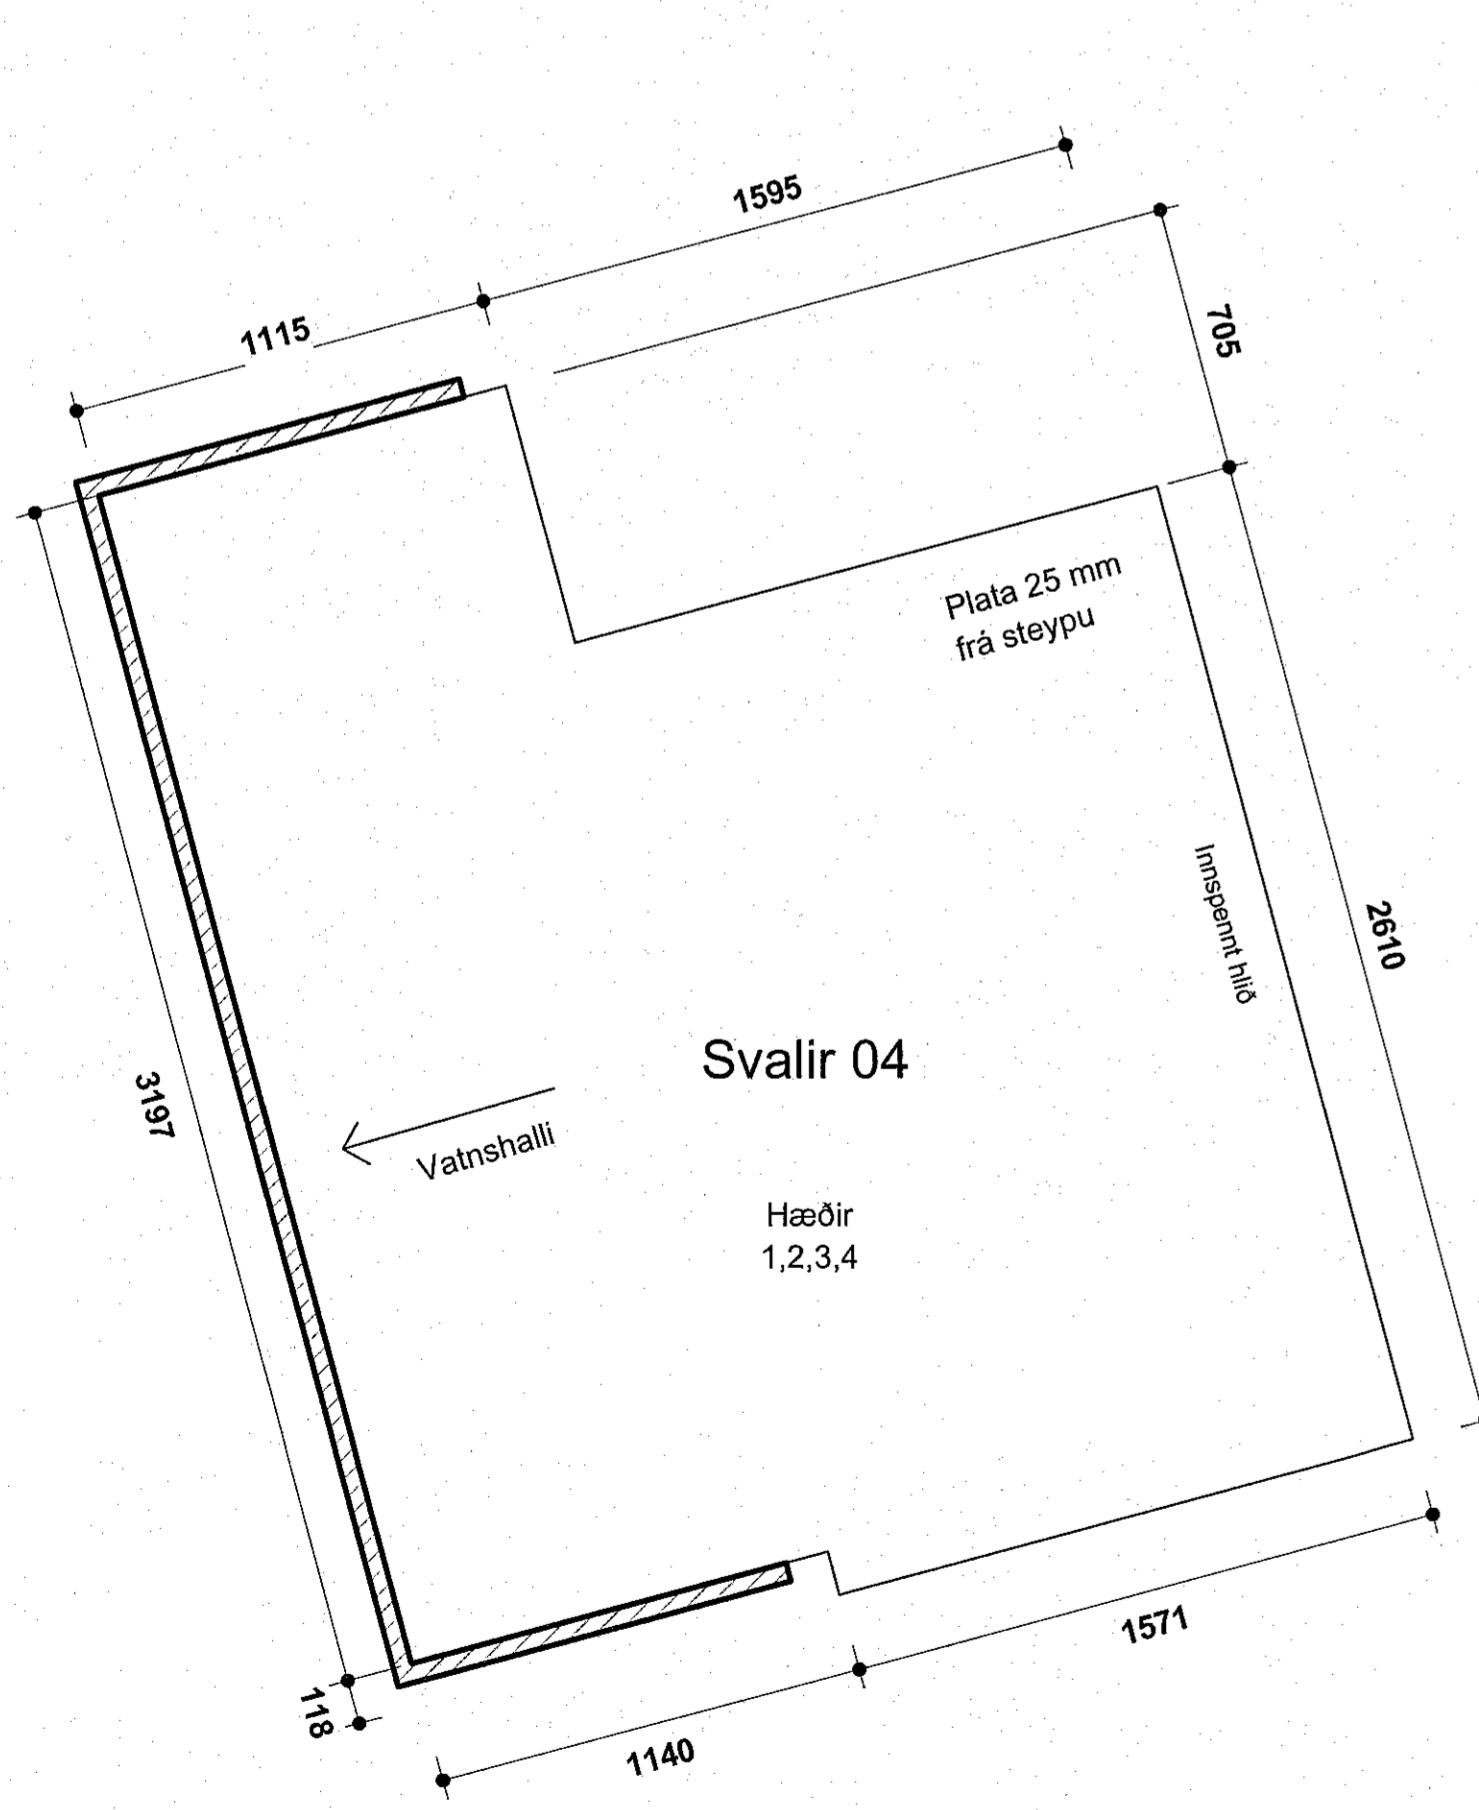

**Svalir 4 mhl.04**  
mkv: 1 : 20

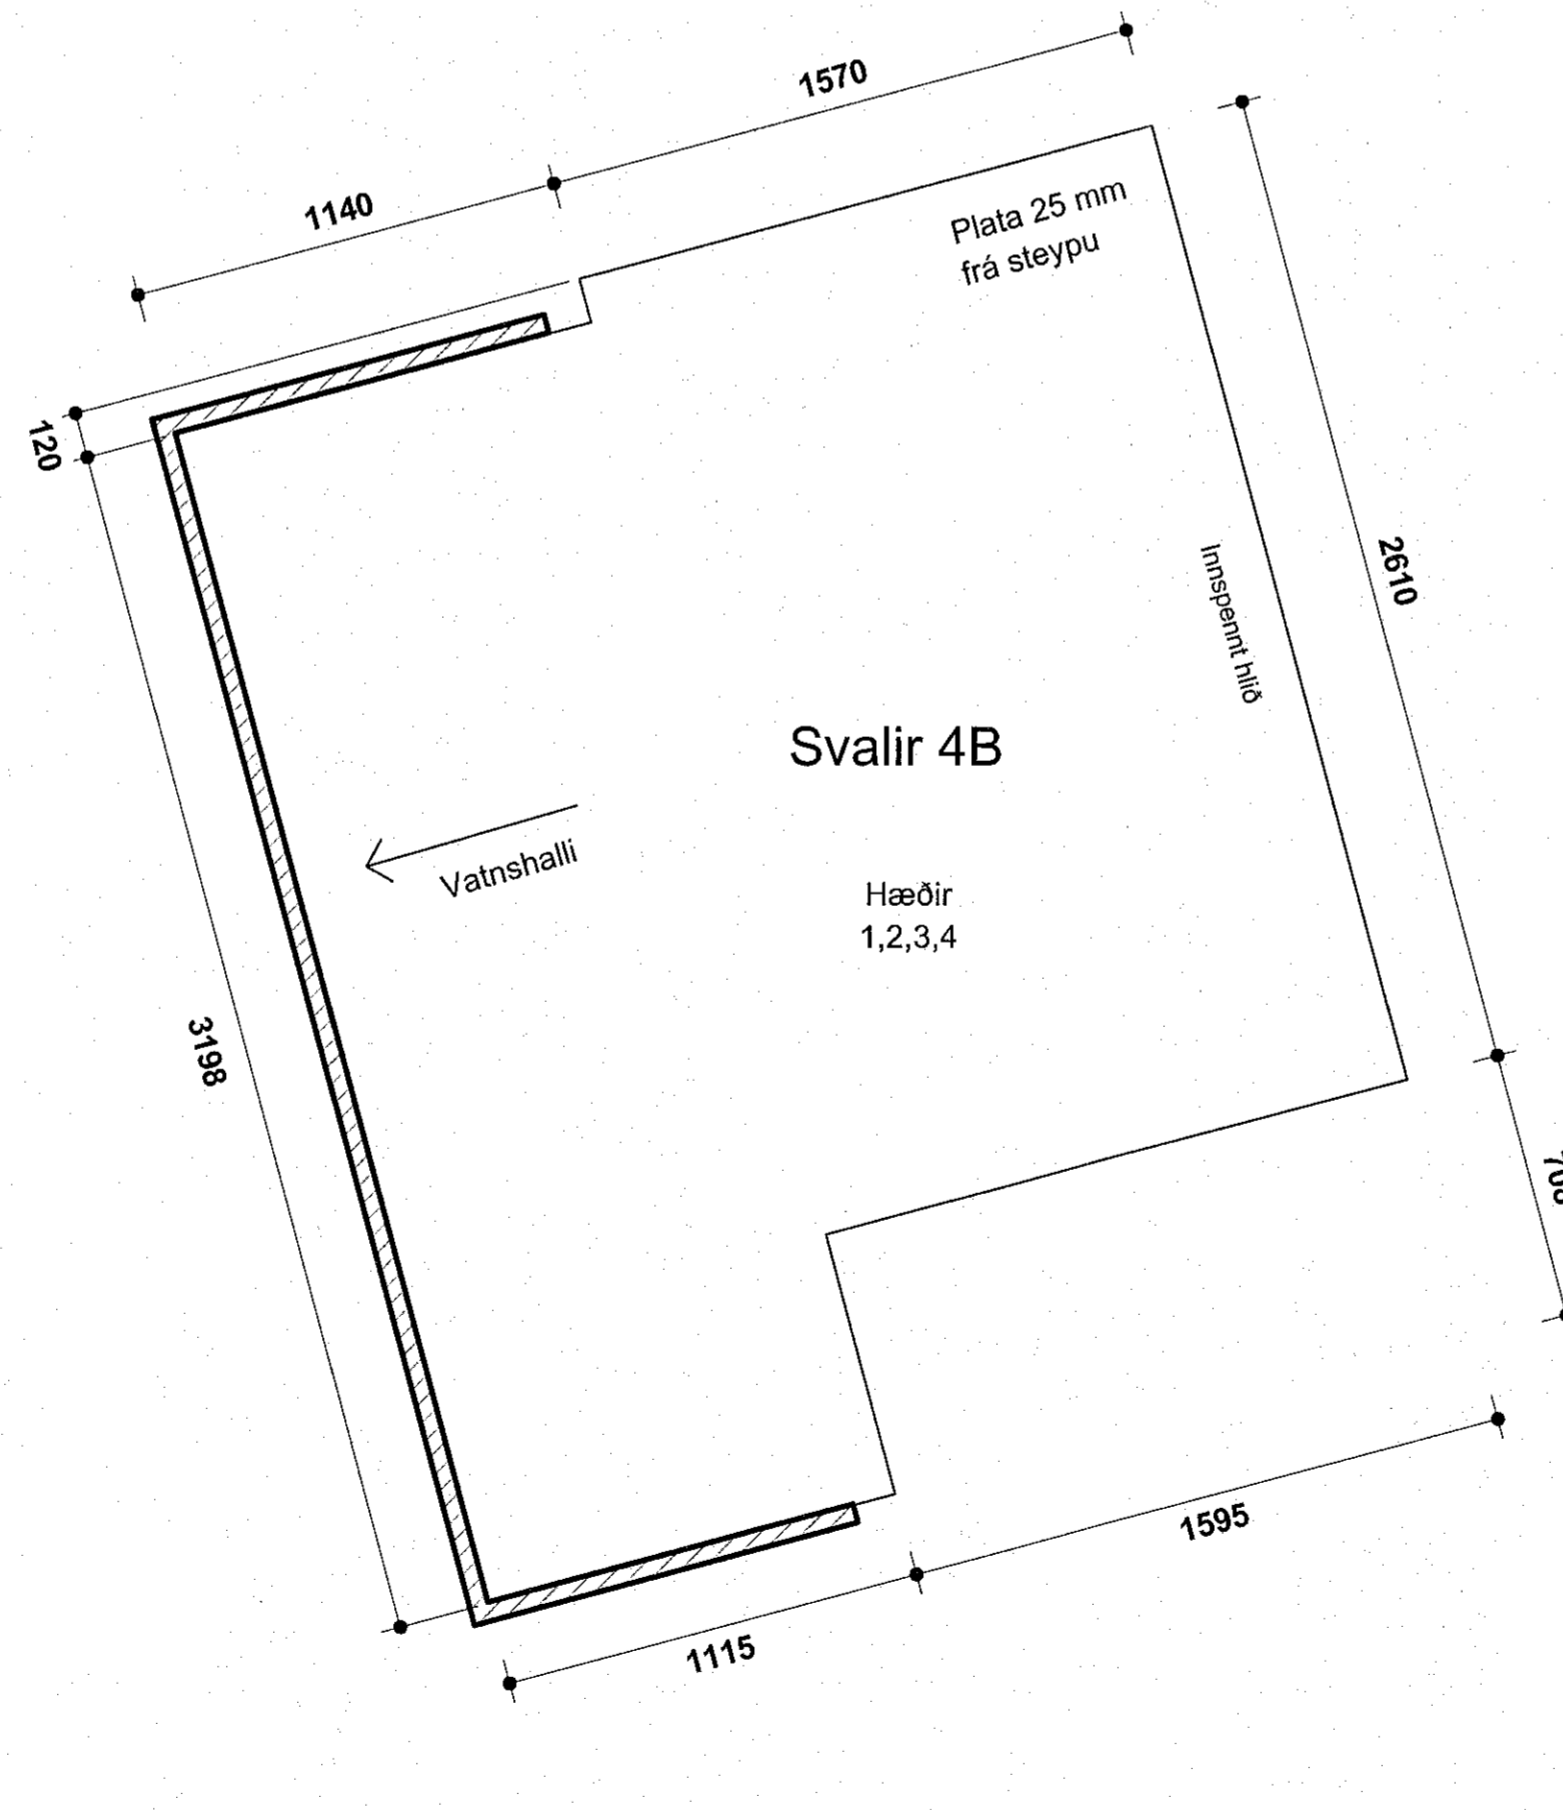


**Svalir 4B mhl.04**  
mkv: 1 : 20

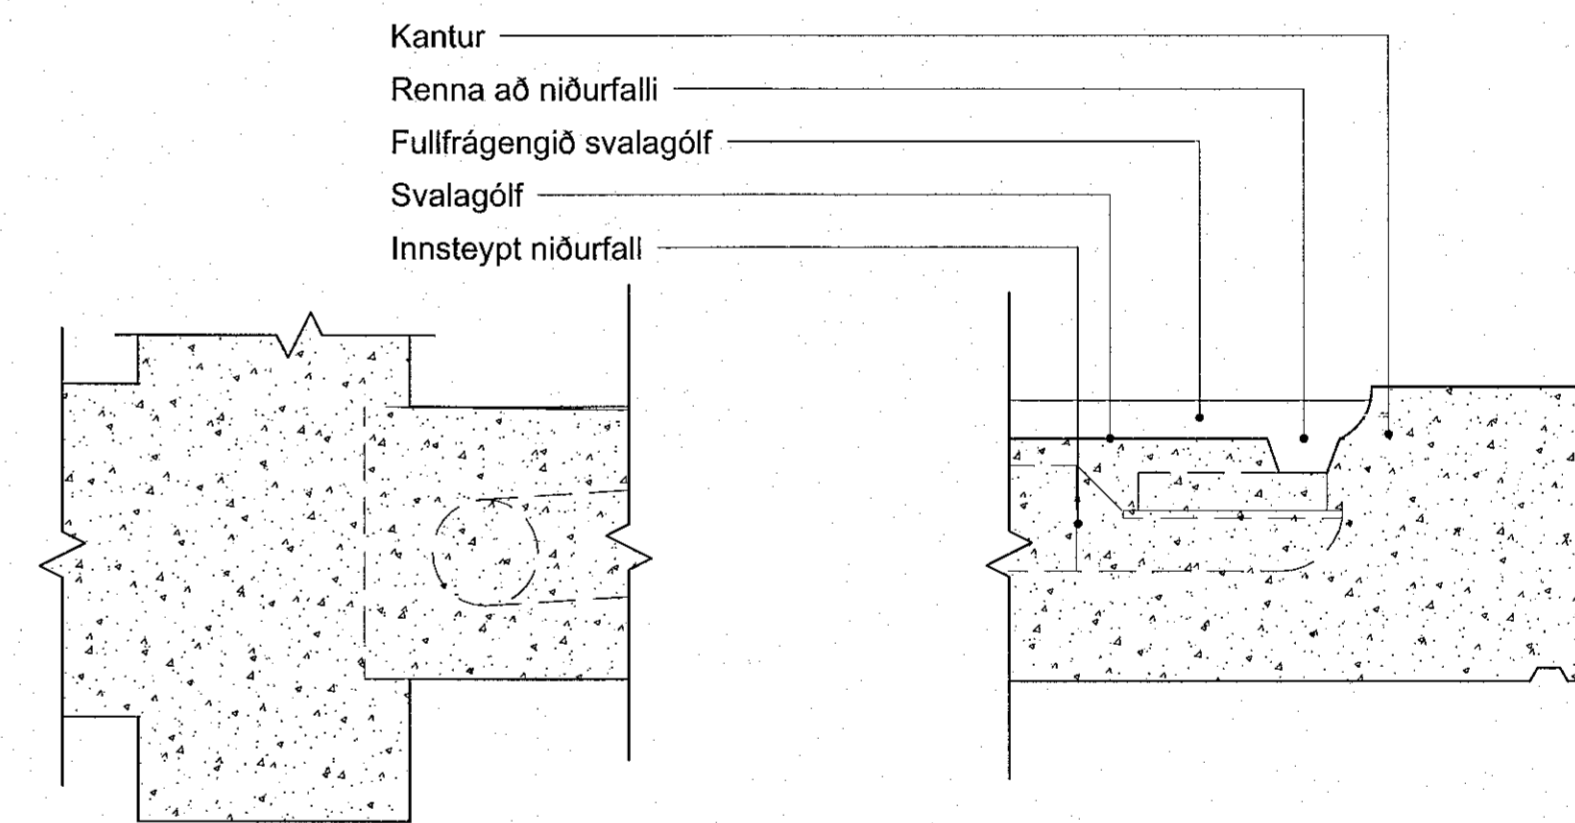

**Svaladeili - kennideili**  
mkv: 1 : 5

Samþykkt þánn  
13. feb. 2023  
fr. byggingarfulltrúans í Hafnarfirði  
Róbert A. Róbertsson

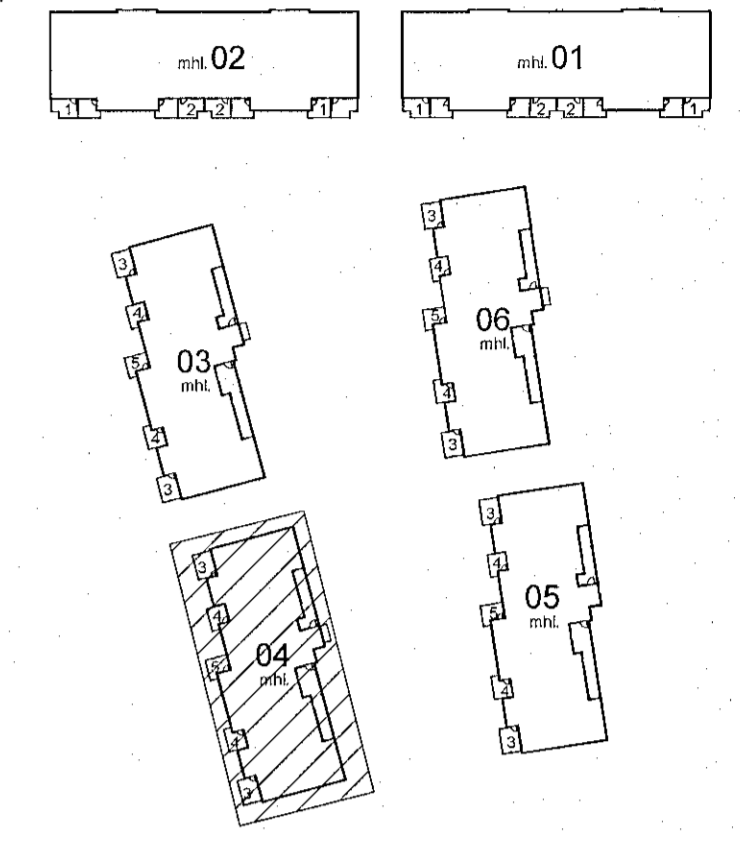

nr.	stk
03	4
3B	4
04	4
4B	4
05	4
<b>Samtals</b>	<b>20</b>

VERKTEIKNINGAR SKV. SAMÞYKKTUM  
ADALUPPDRATTUM ÞANN: 14.12.2022

BREYTINGAR



VERKHEITI  
**Ashamar 12-26**  
Fjölbýlishús  
Verkeiðningar  
VERK  
Svalir - Ashamar 22 - mhl.04

MÁL:  
As indicated / A1  
FRAMMAD:  
ÁÁ  
YFIRFÁRND:  
ISC  
VERKINGMER  
FL. TEIKNINGAMÉR  
ÓTG

DAÐS:  
01.02.2023  
TEIKNAD:  
GE,KS  
753-261 04 2.13-06

Áskilningur Áskilningur

Öll réttindi og áhrif tekið, að hluta eða heild, er hald samþykki höfundar, skv. ákvæðum höfundslaga.