




Daga:	Nr.	Breytingar:	Samb.

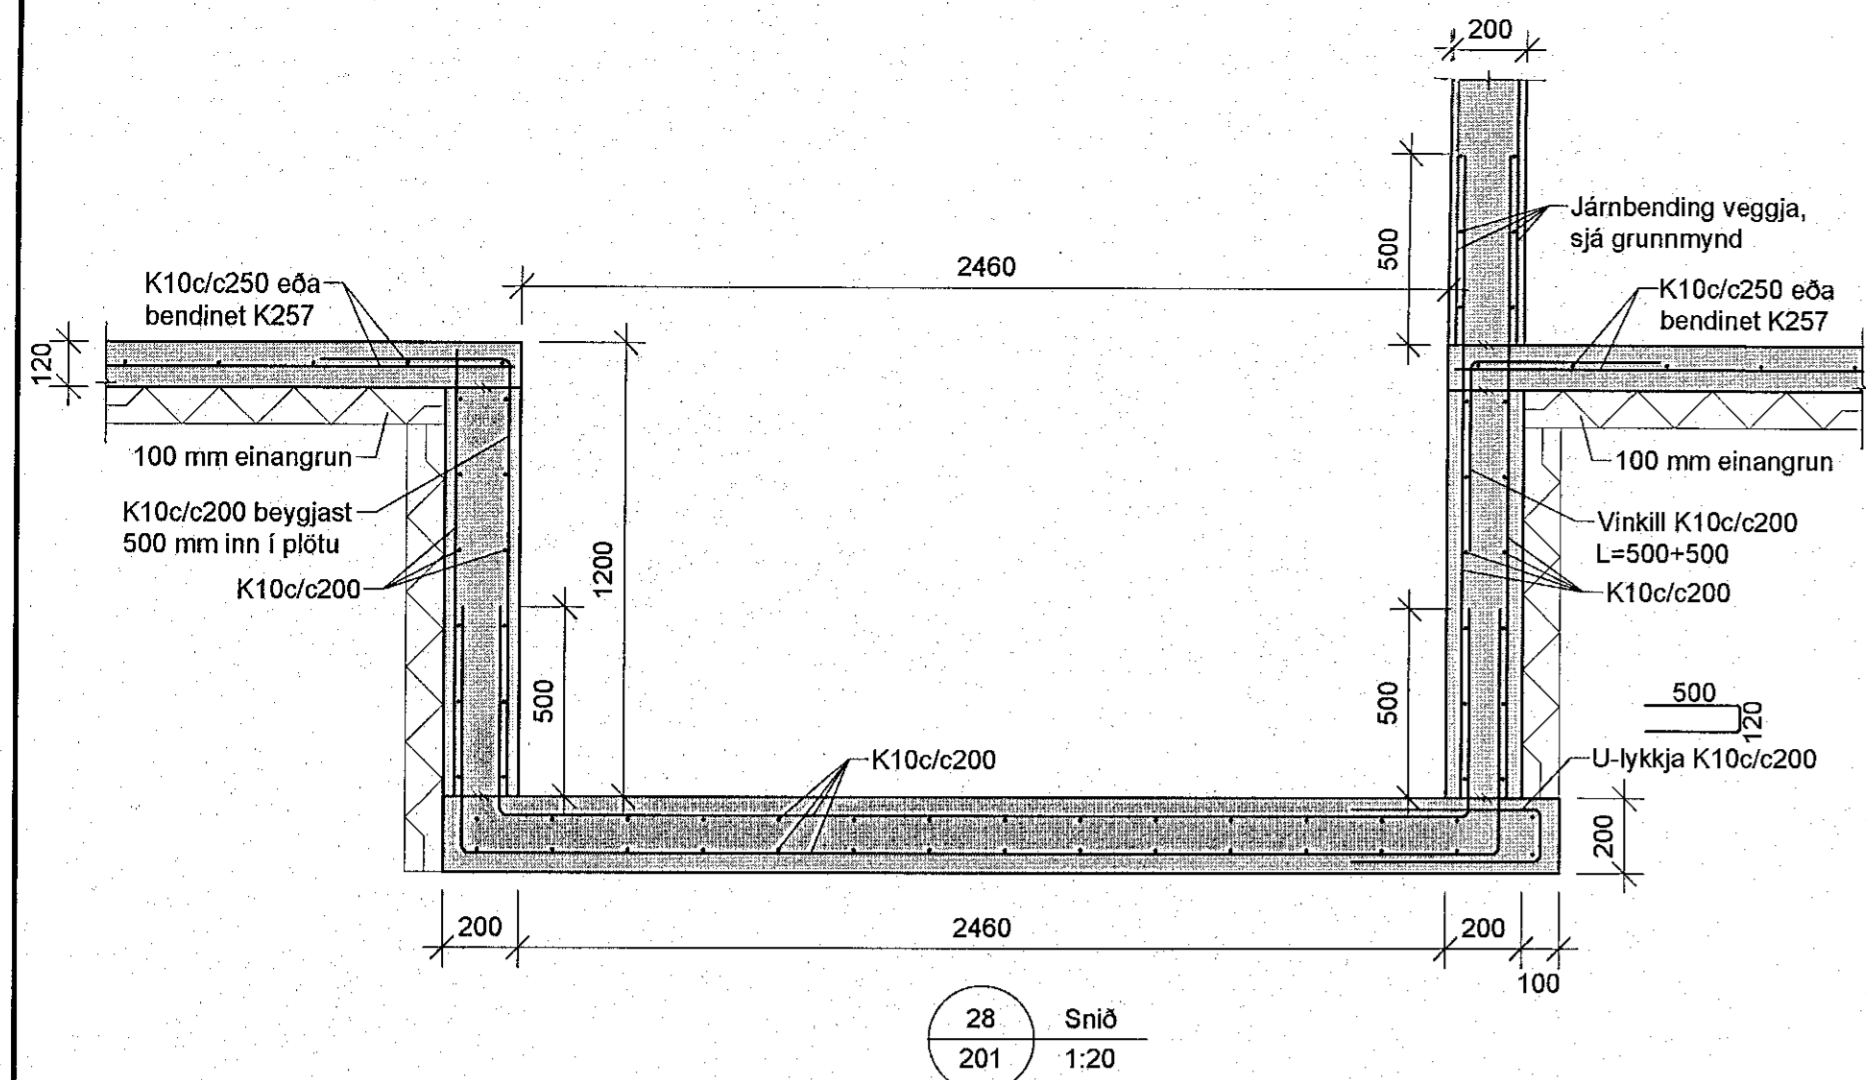


28 Snið
201 1:20

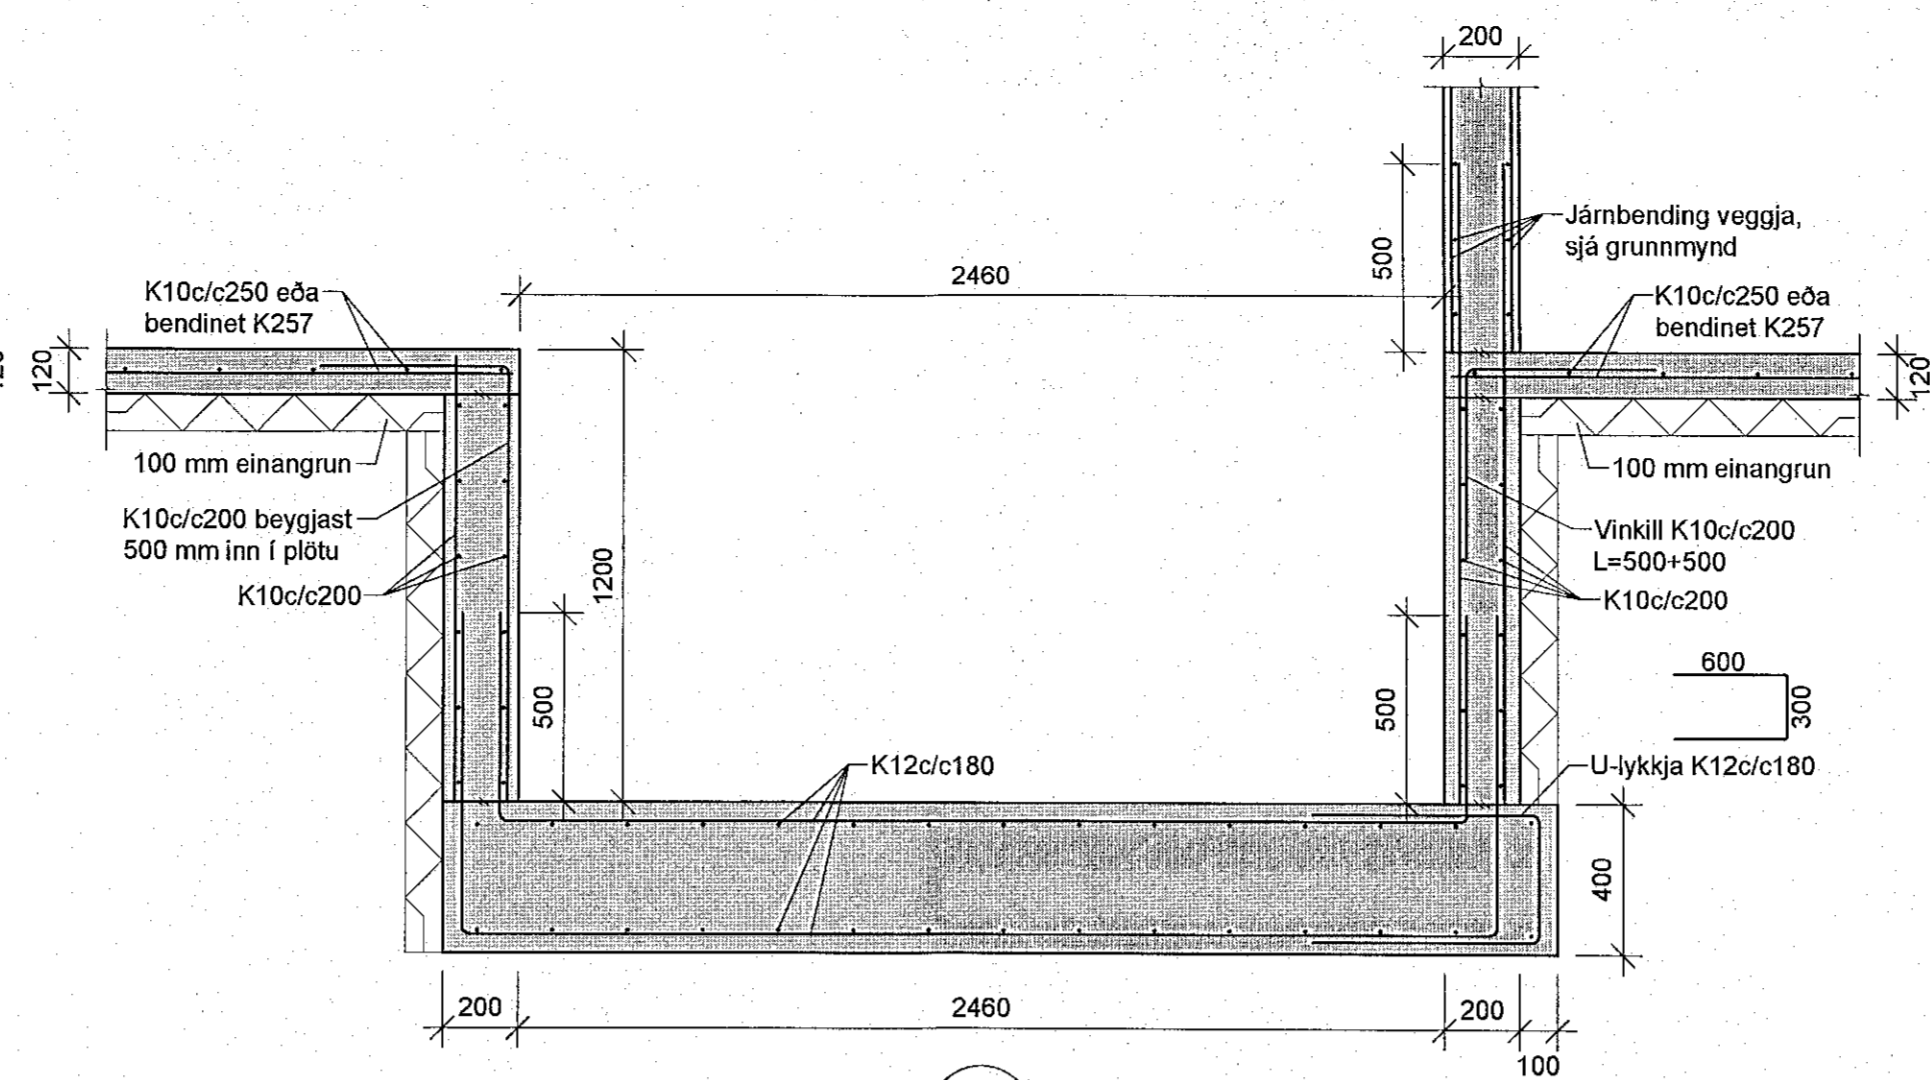


29 Snið
202 1:20

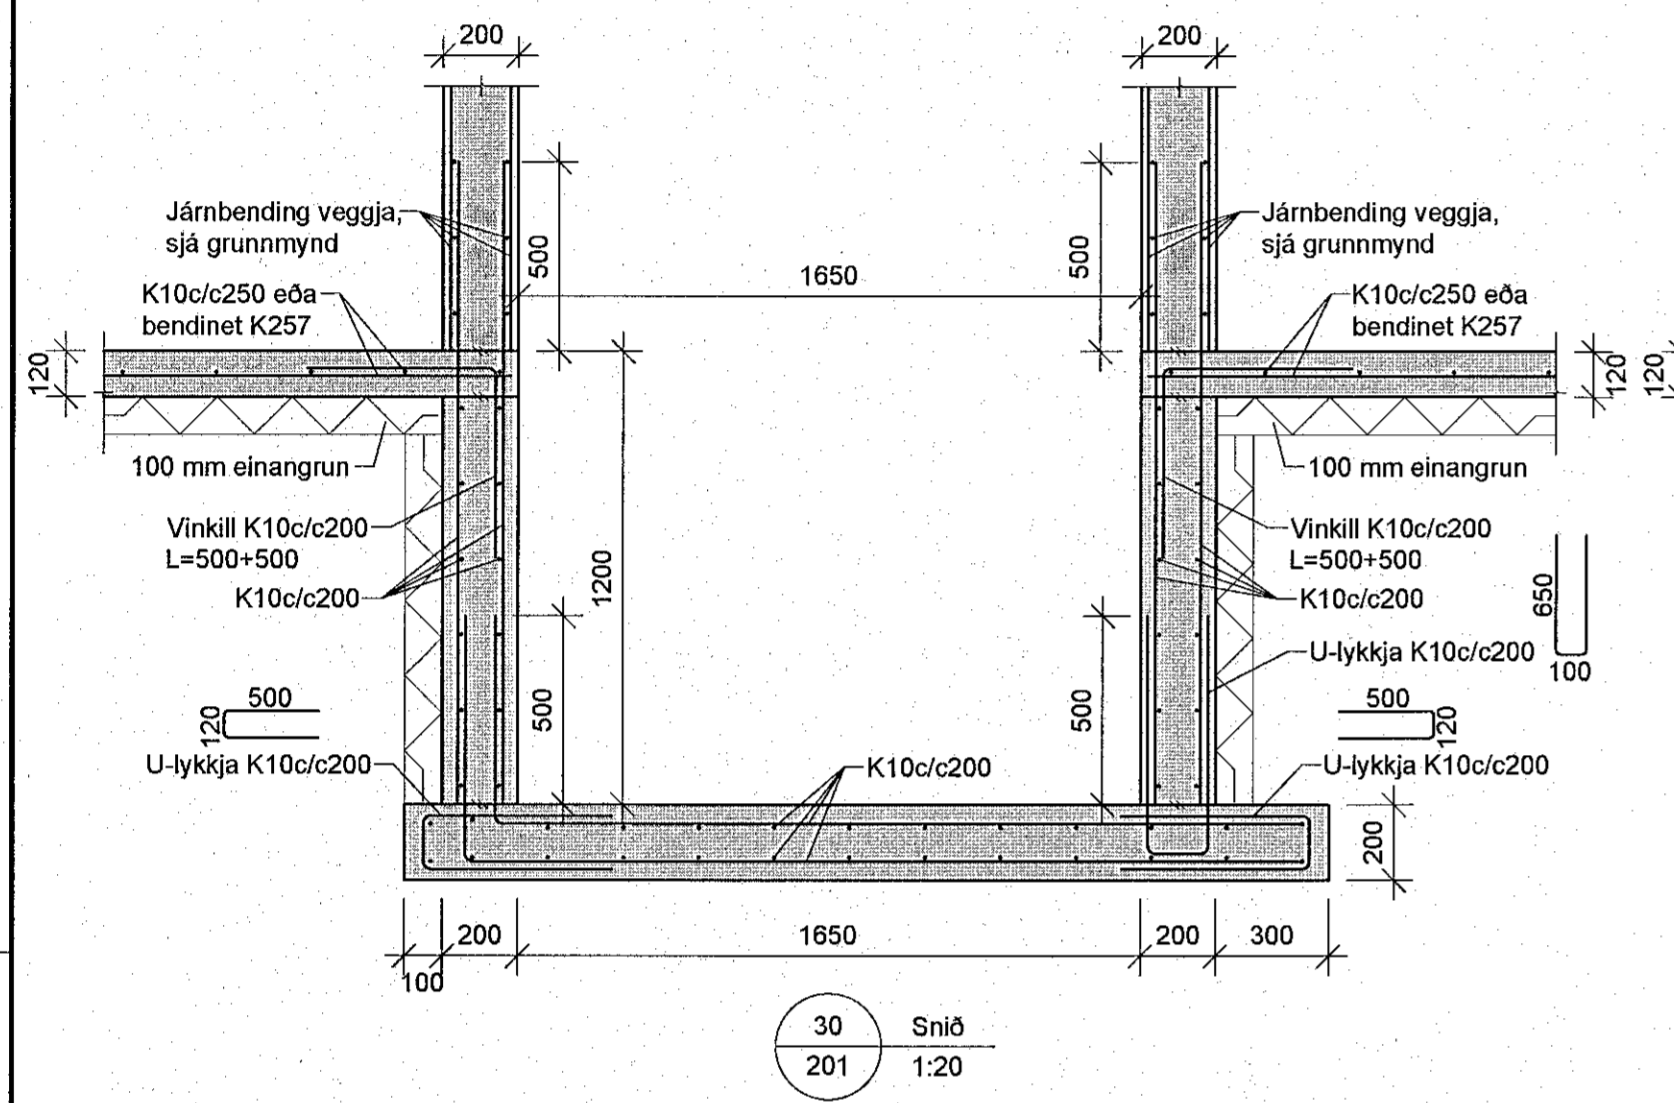

30 Snið
201 1:20

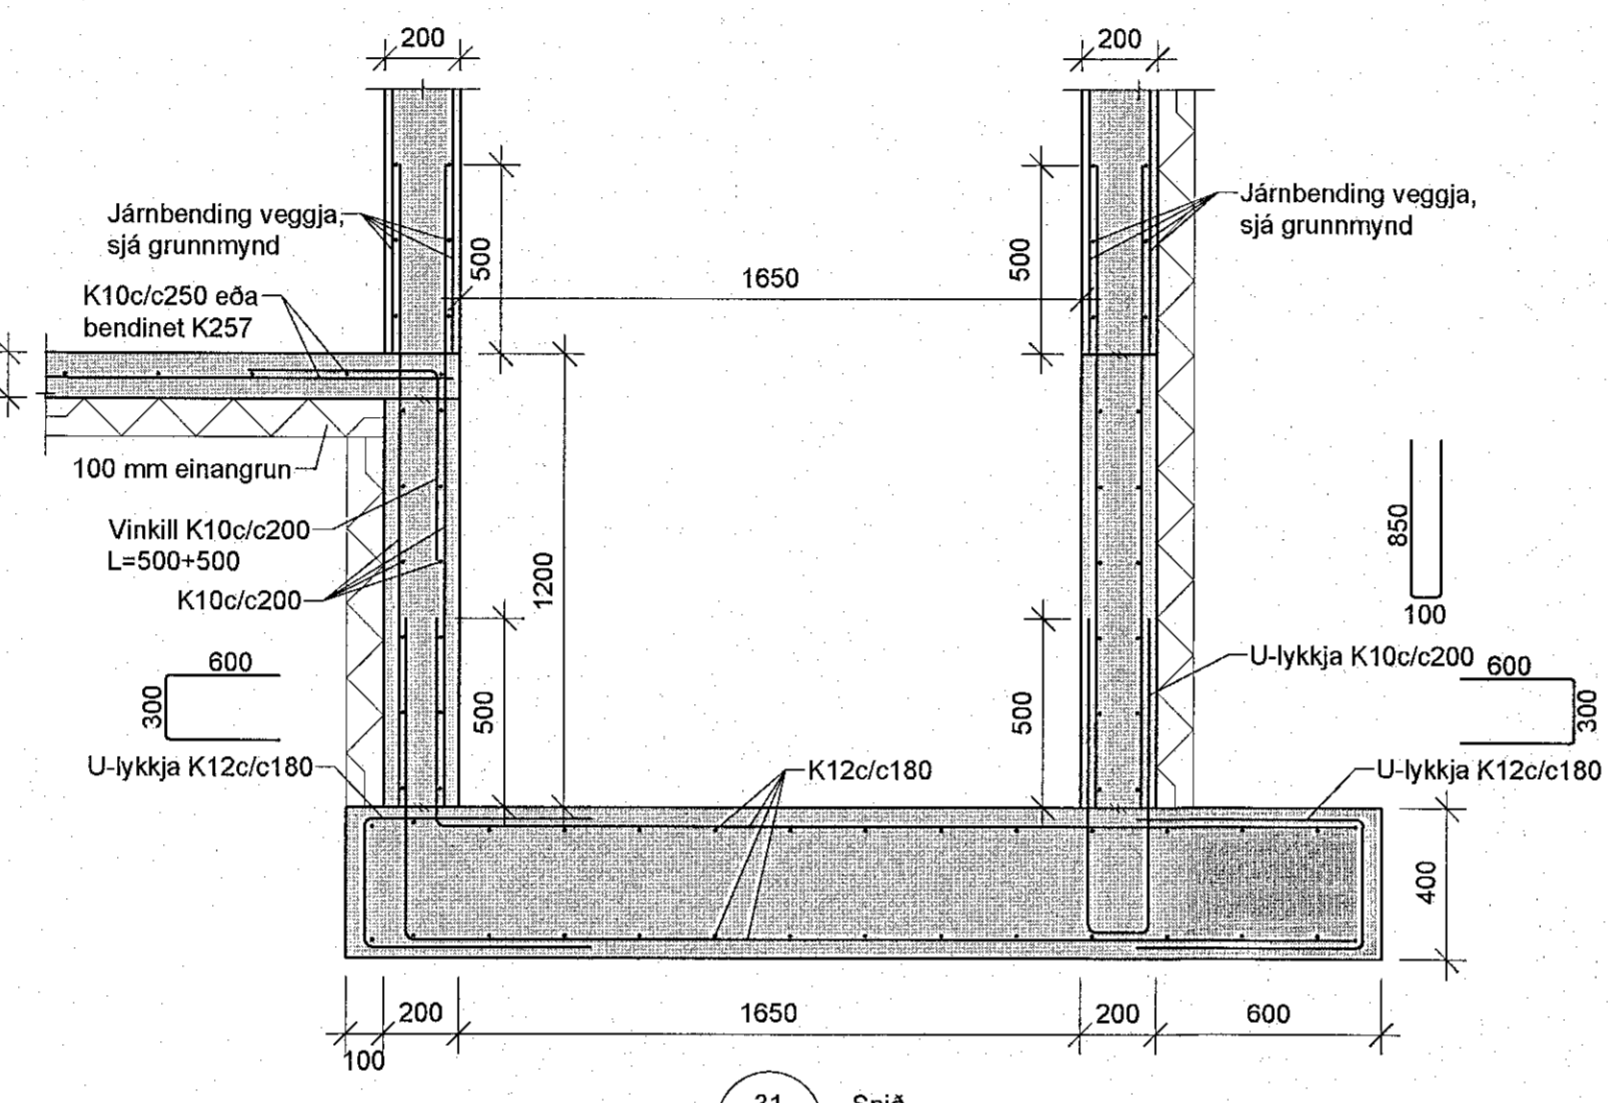

31 Snið
202 1:20

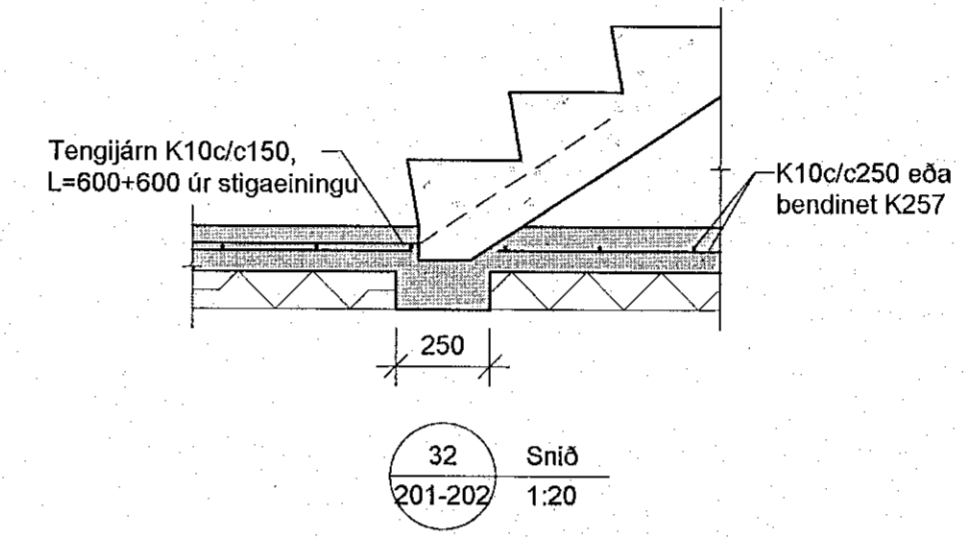

32 Snið
201-202 1:20

P:\verk_2022\2021_Ashamar_1-7\03_Tekningar\Baker\201_Ashamar_5-7.dwg

Skýringar sjá teikn. nr. 200

VERKHOF EHF

R.A.
RÓBERT A. RÓBERTSSON

Heiti verks: Áshamar 5-7 - Mhl. 02 Hafnarfirður	Höfundur: Stefan M. Sigurðsson 1000673419 Björgvin O. Sigurðsson 1104814278	Dagur: 16.02.2023
Heiti teikningar: Búðarvirki: Undirstöður Snið	Sambýktur: <i>R.A.</i> Rafael Campos do Pinho 000792329	Veikunúmer: 22-01
Formaður: BDS	Stofn: BDS	Mál: Mál
Yfirlit: SMS	Sambýktur: 204	Utgáfa:

