

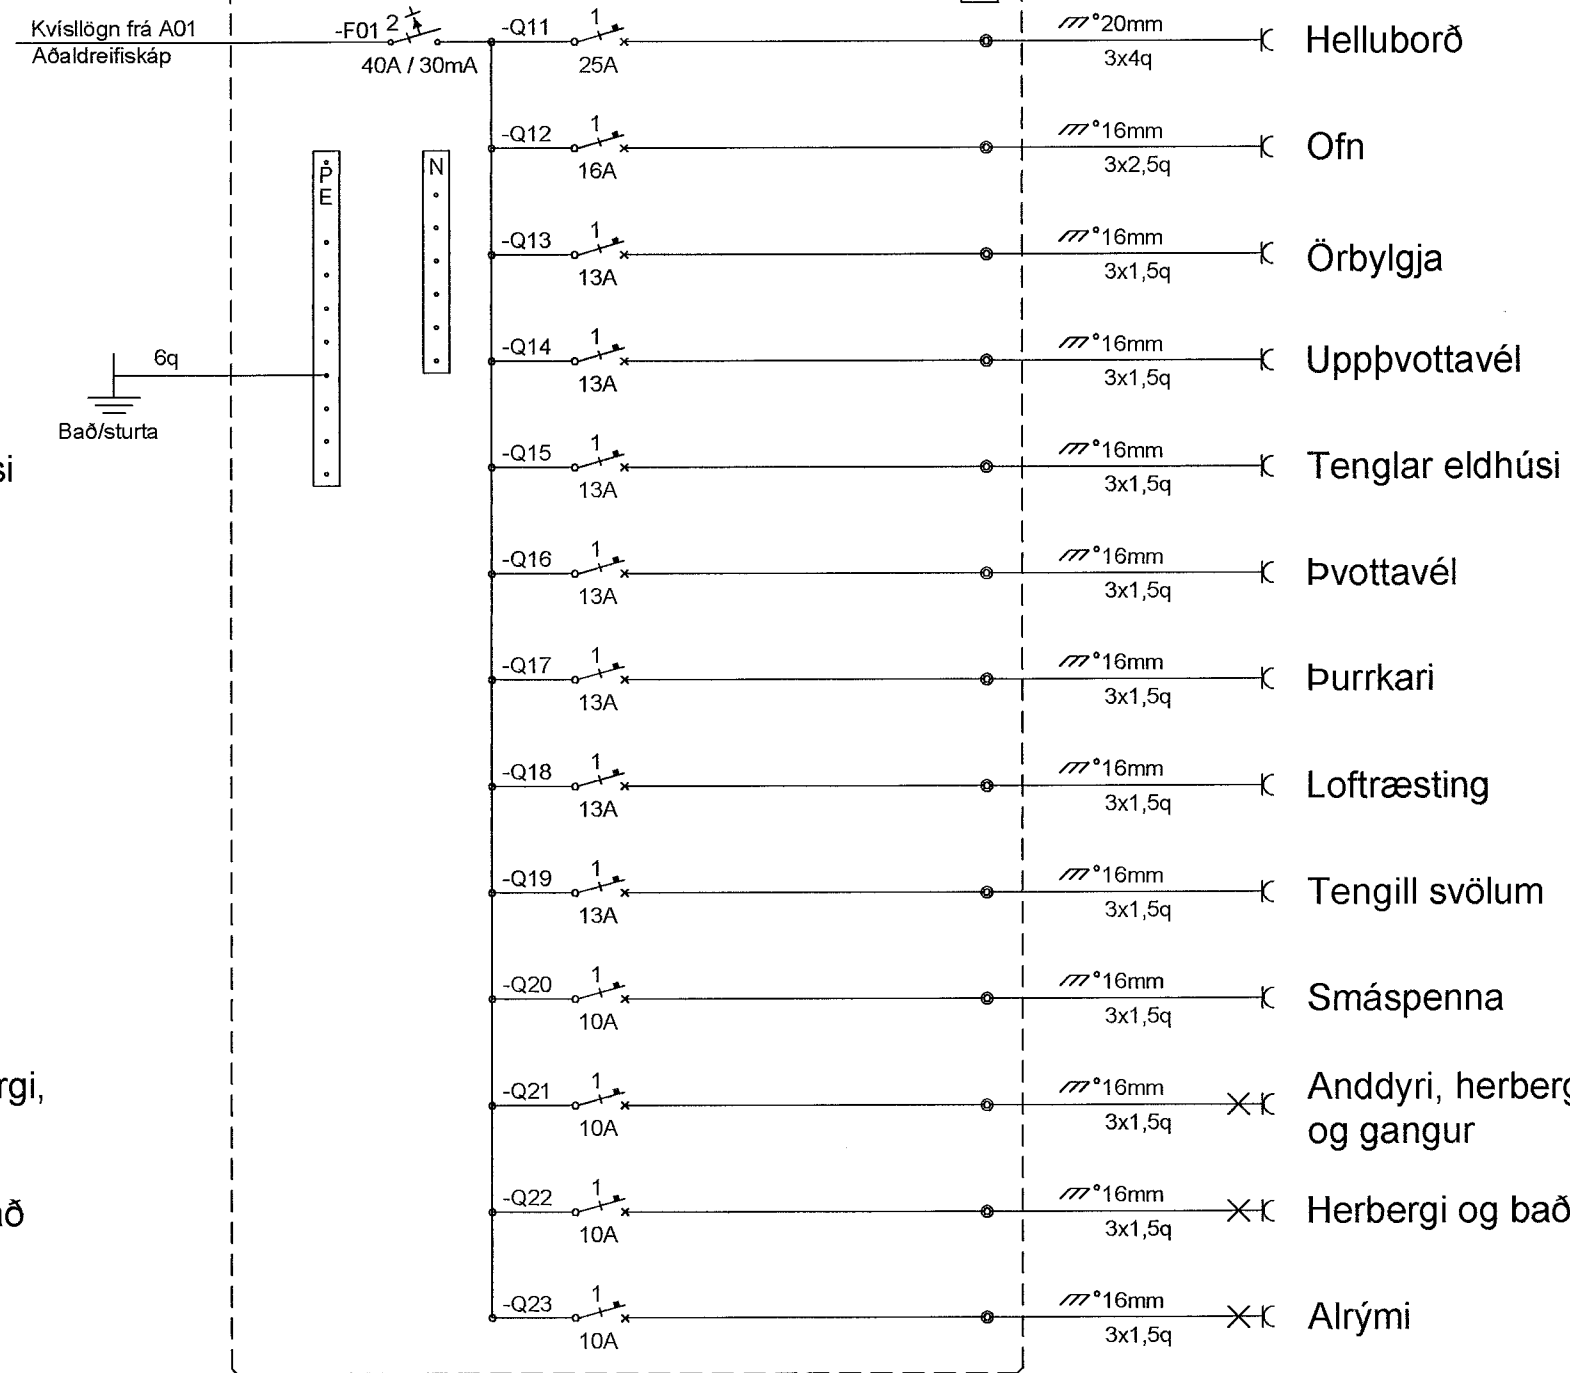
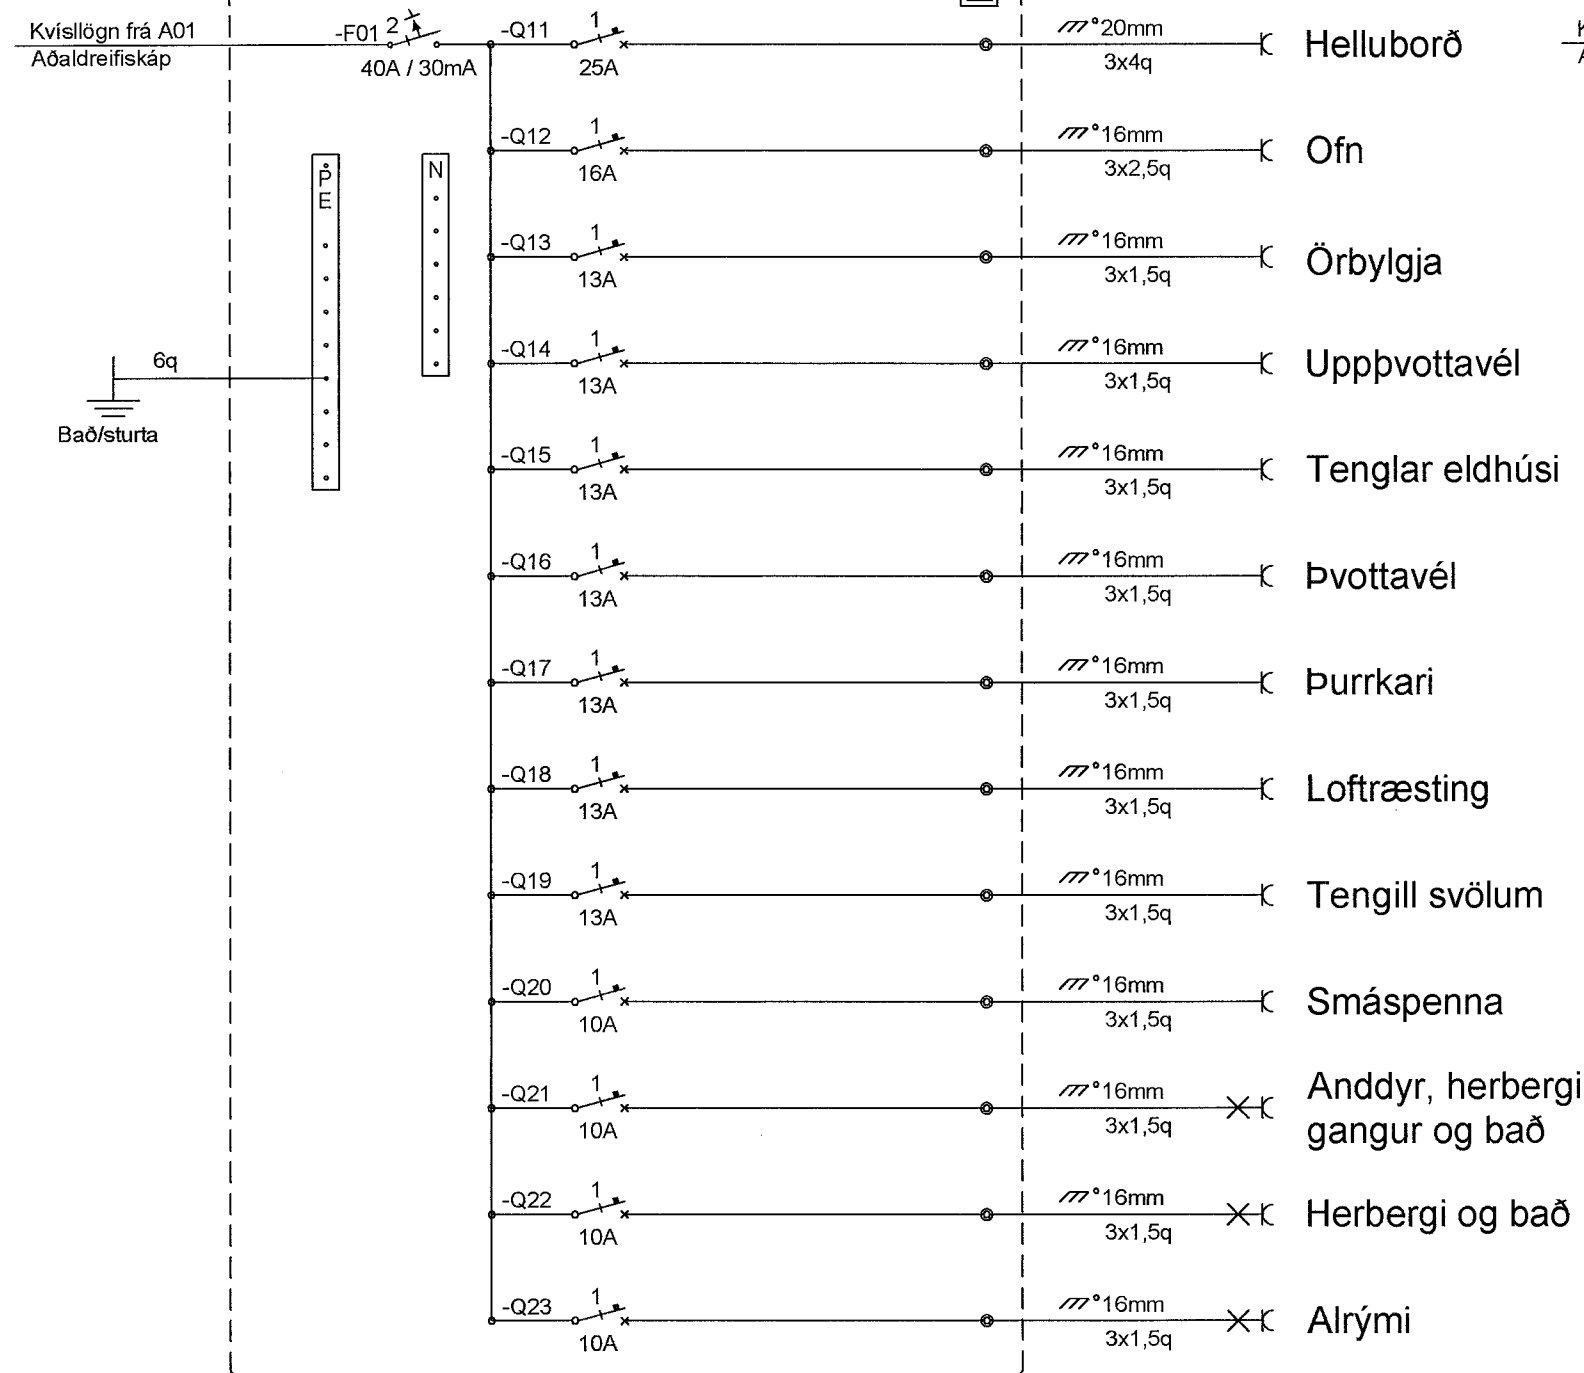


Dreifiskápur
A11, A15, A21, A25,
A31, A35, A41, A45,

Dreifiskápur
A12, A14, A22, A24,
A32, A34, A42, A44,

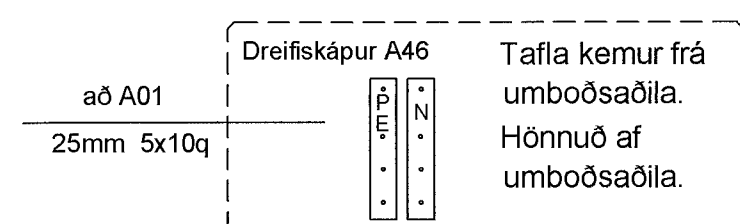

Dreifiskápur
A13, A23, A33, A43

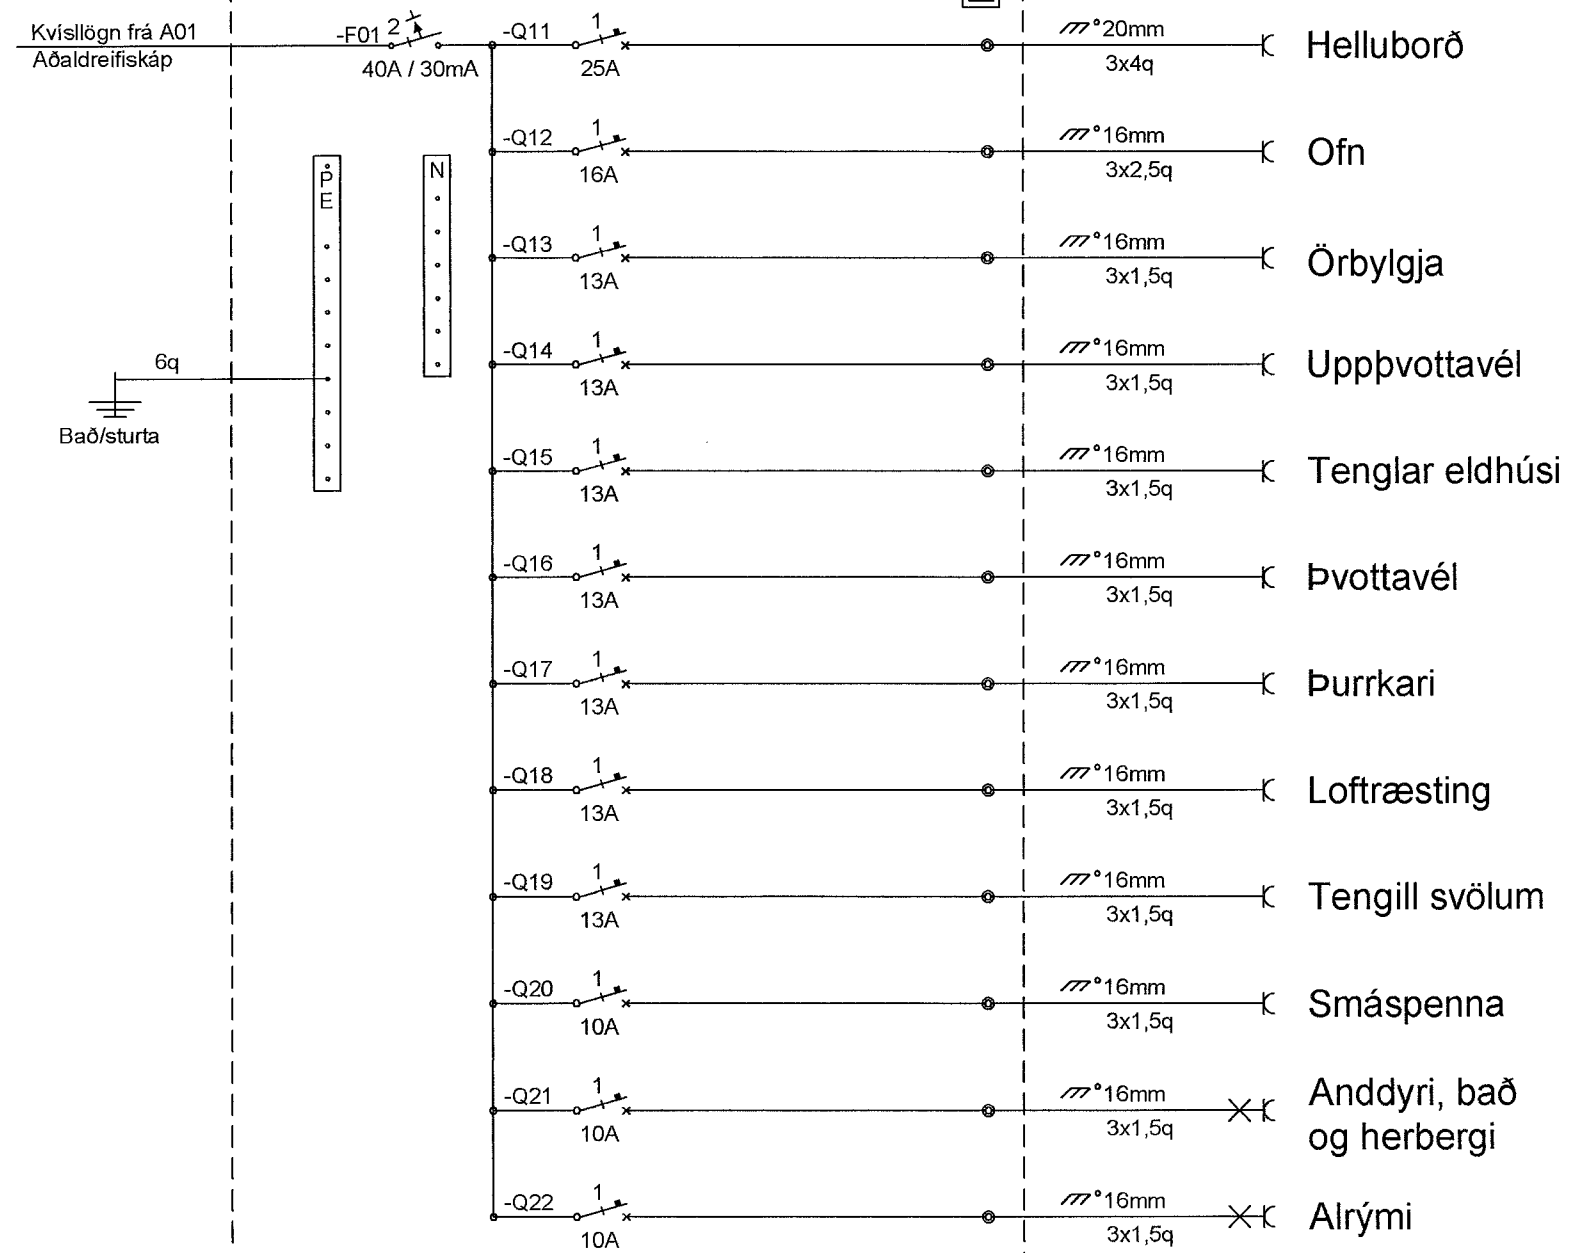

VERKTEIKNING GERÐ Á
GRUNNI AÐALUPPDRATTA
SEM SAMÞYKKTIR VORU ÞANN:
14 DEC 2022
Asgeir Ásgarsson kt. 090161-5429

| Breytingar | Dags |
|------------|------|
| 1 | |
| 2 | |
| 3 | |
| 4 | |
| 5 | |
| 6 | |

Dagsetning vinnugrunna
22.12.2022
Dagssetning aðaluppdráttar.
Aðaluppdrettir samþykktir 14.12.2022
Undirskrift hönnunarsjóra
Kt: 060161-5429



Helgi Pálsson S: 898-4476 helgi@voltorka.is
Baldvin Ó. Gunnarsson S: 855-3155 baldvin@voltorka.is

Baldvin Ó. Gunnarsson

Verkefni
Áshamar 12-26 Mhl-04

Staður
221 Hafnarfjörður

Skýring
Dreifiskápar

Hönnun, Baldvin Ó. Gunnarsson

Kt. 261069-4589

Mkv

Teikningarnúmer 800-00-14

Teiknað, Hlynur Haraldsson

Útgáfudagsetning, 10.01.2023

Land nr. 231970 Blaðastærð A2

Verknúmer 2023-006.1 Útgáfa A